



FLOOR PLANS - EXISTING / PROPOSED

5/25/2022  
ZONING 7/1/2022

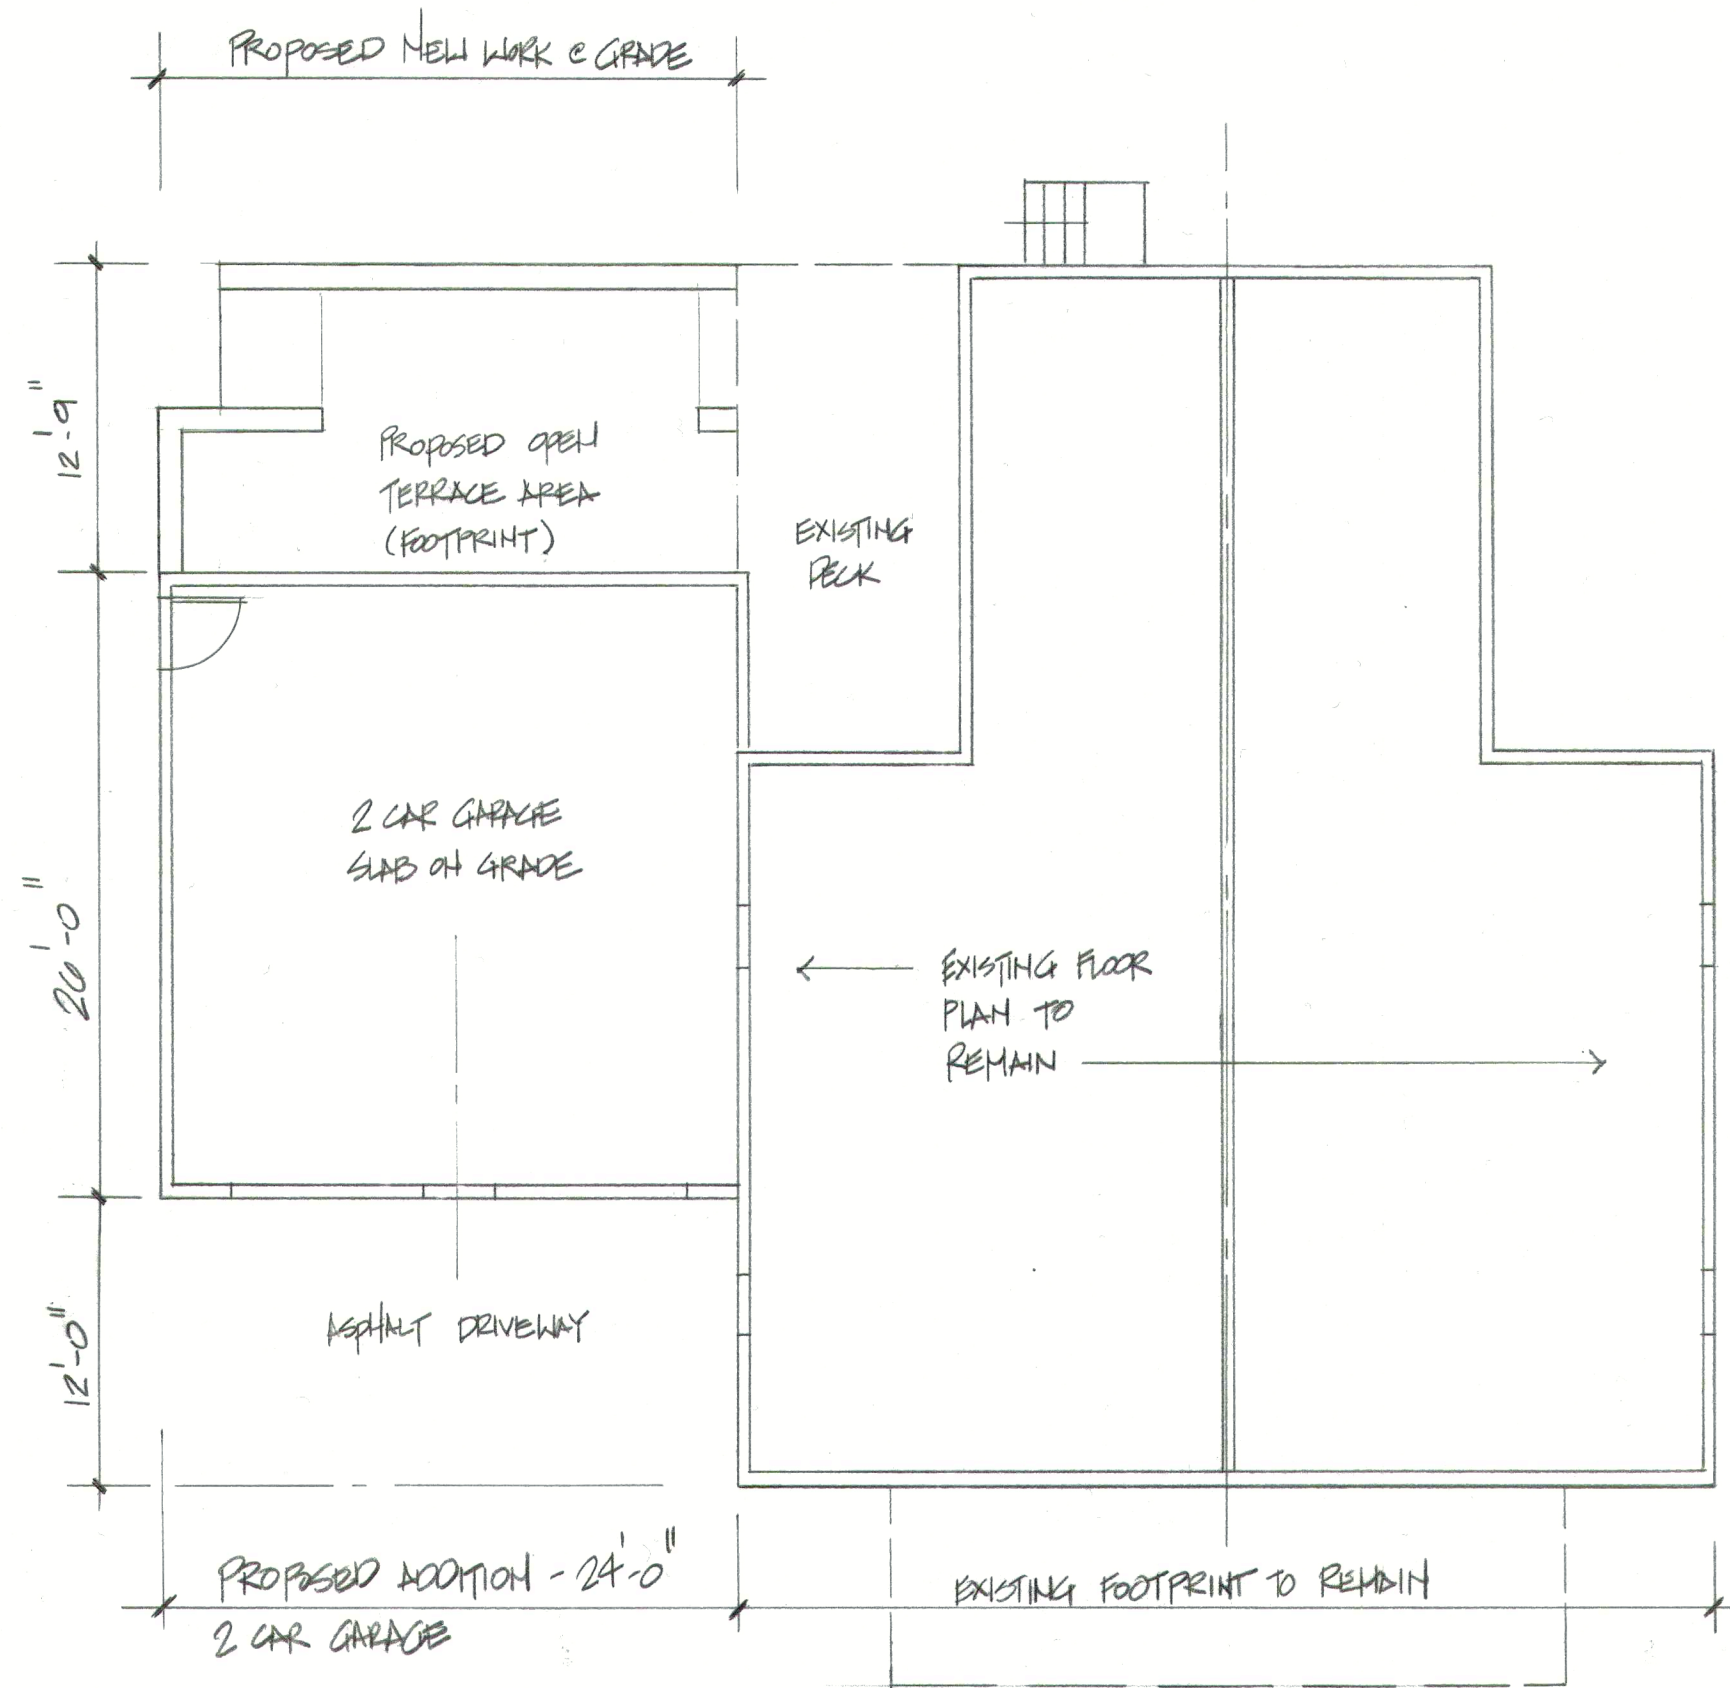

N  
BASEMENT PLAN  
1/8" = 1'-0"

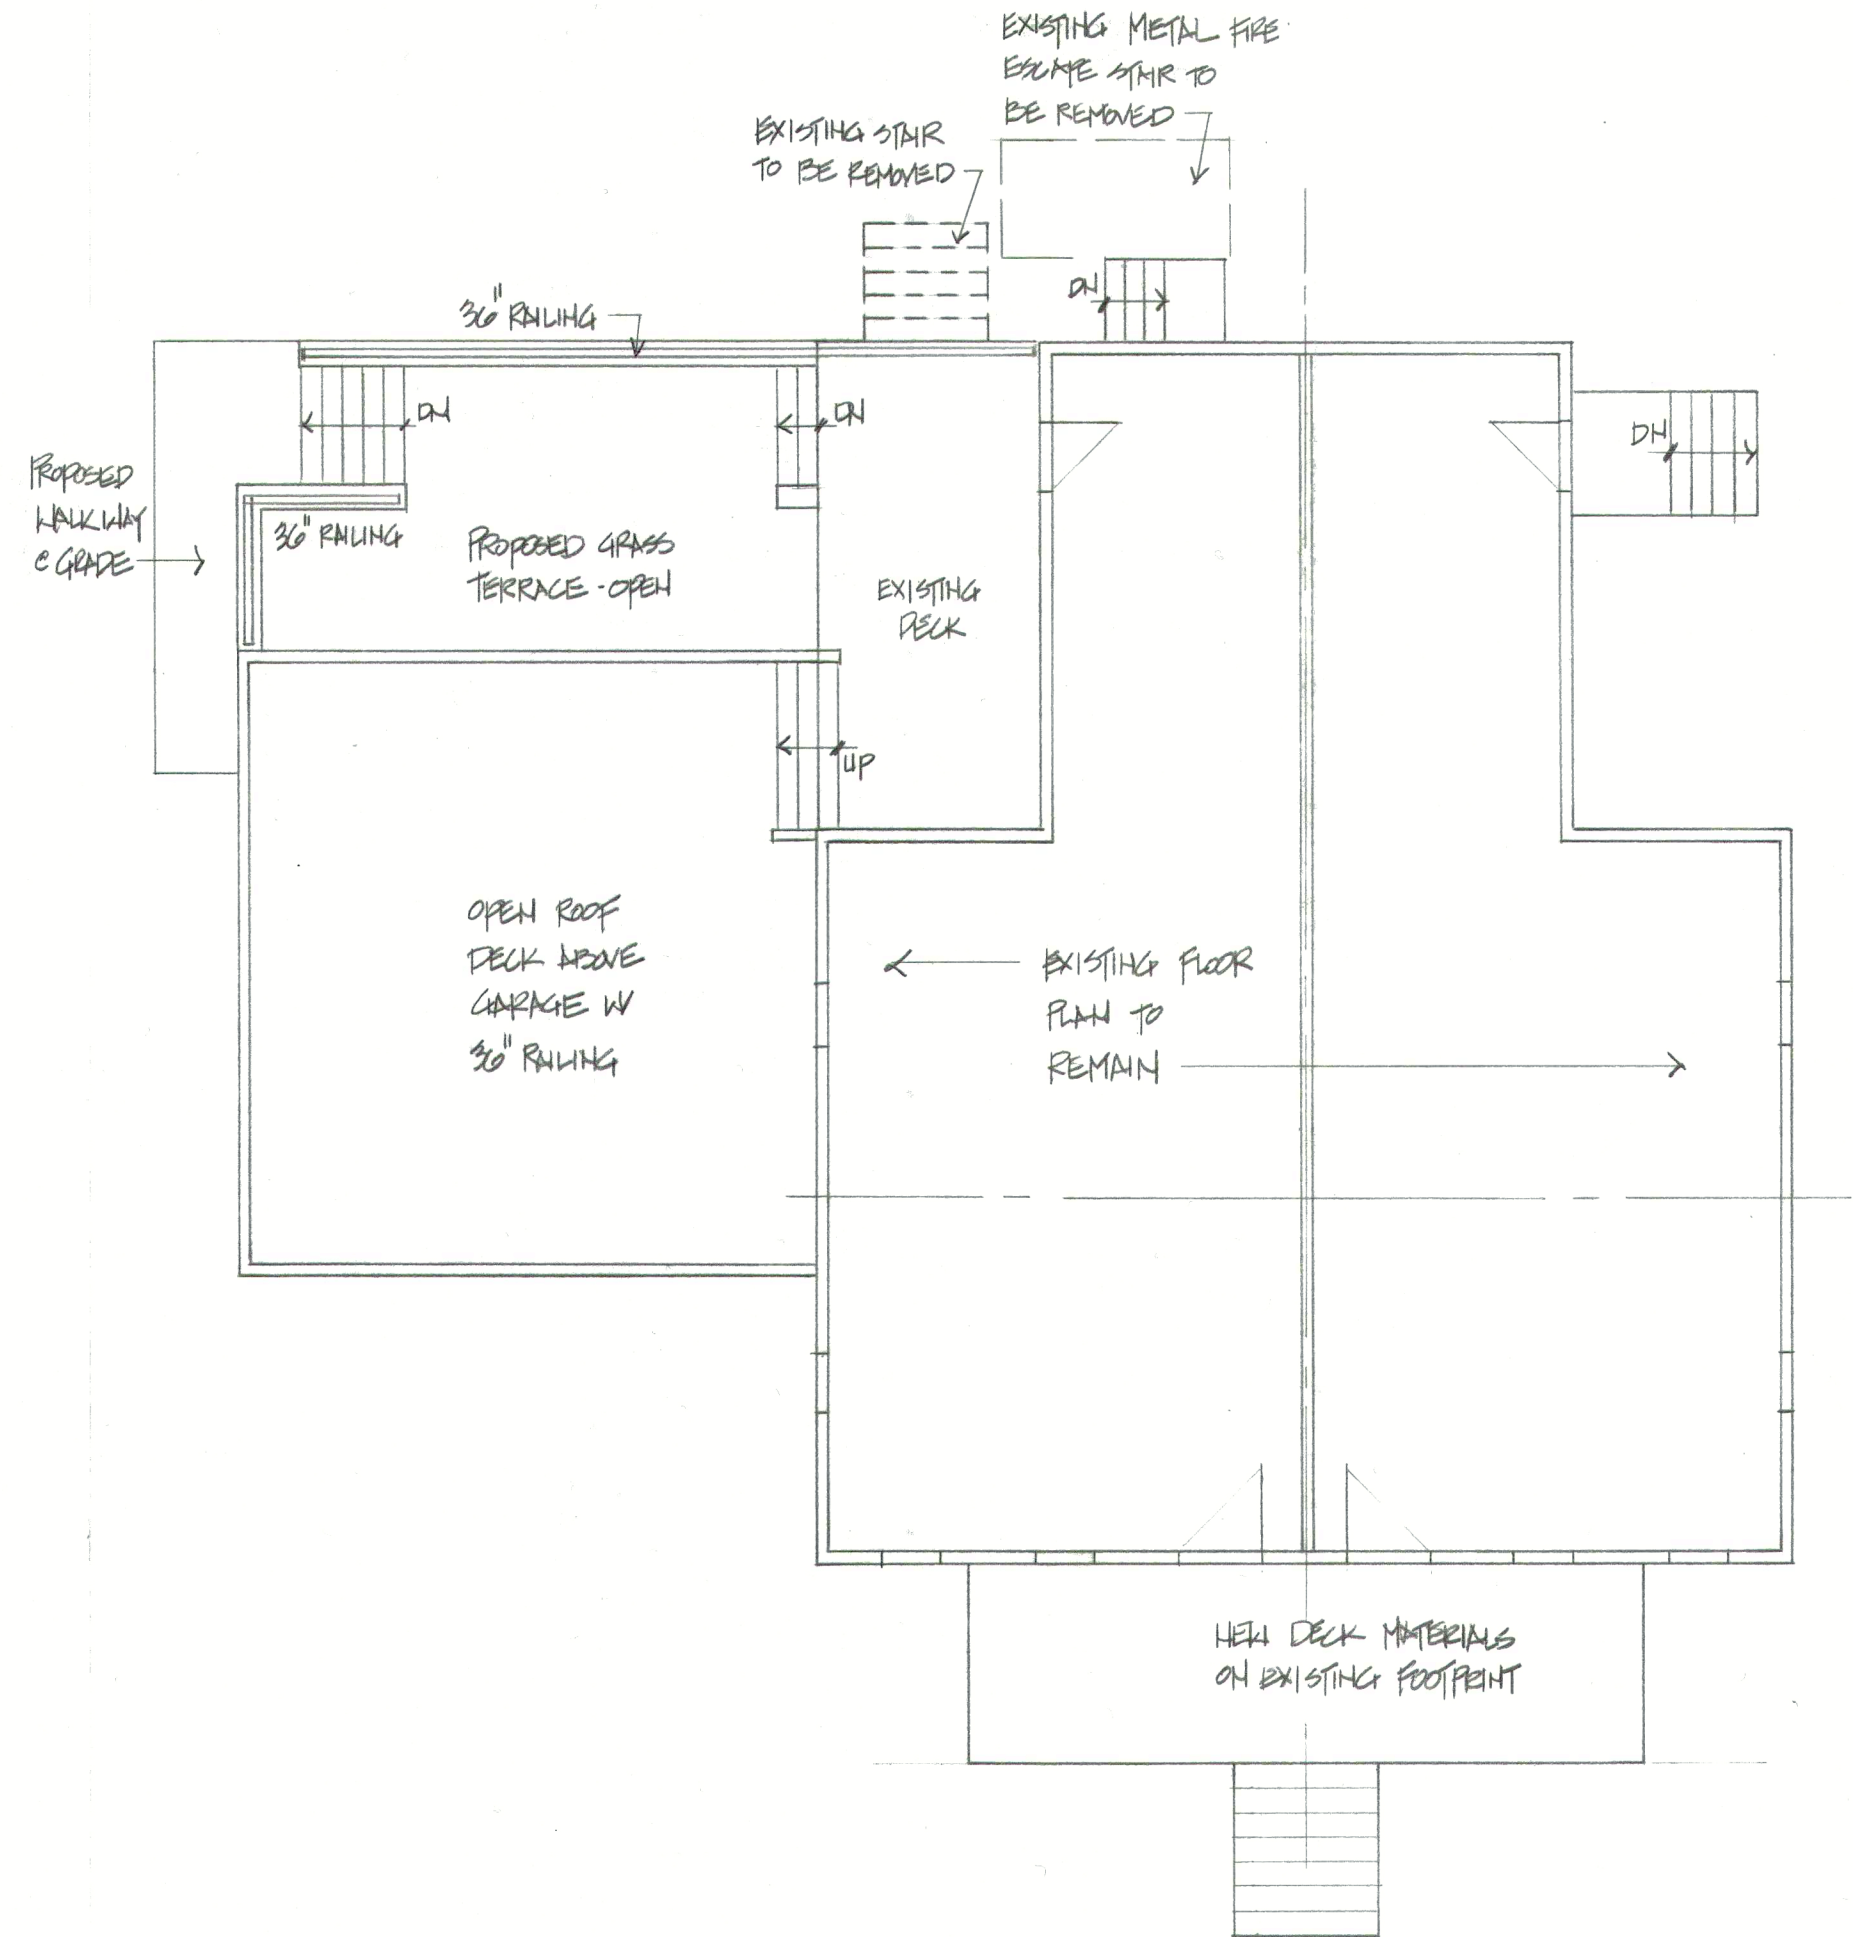

N  
FIRST FLOOR PLAN  
1/8" = 1'-0"