

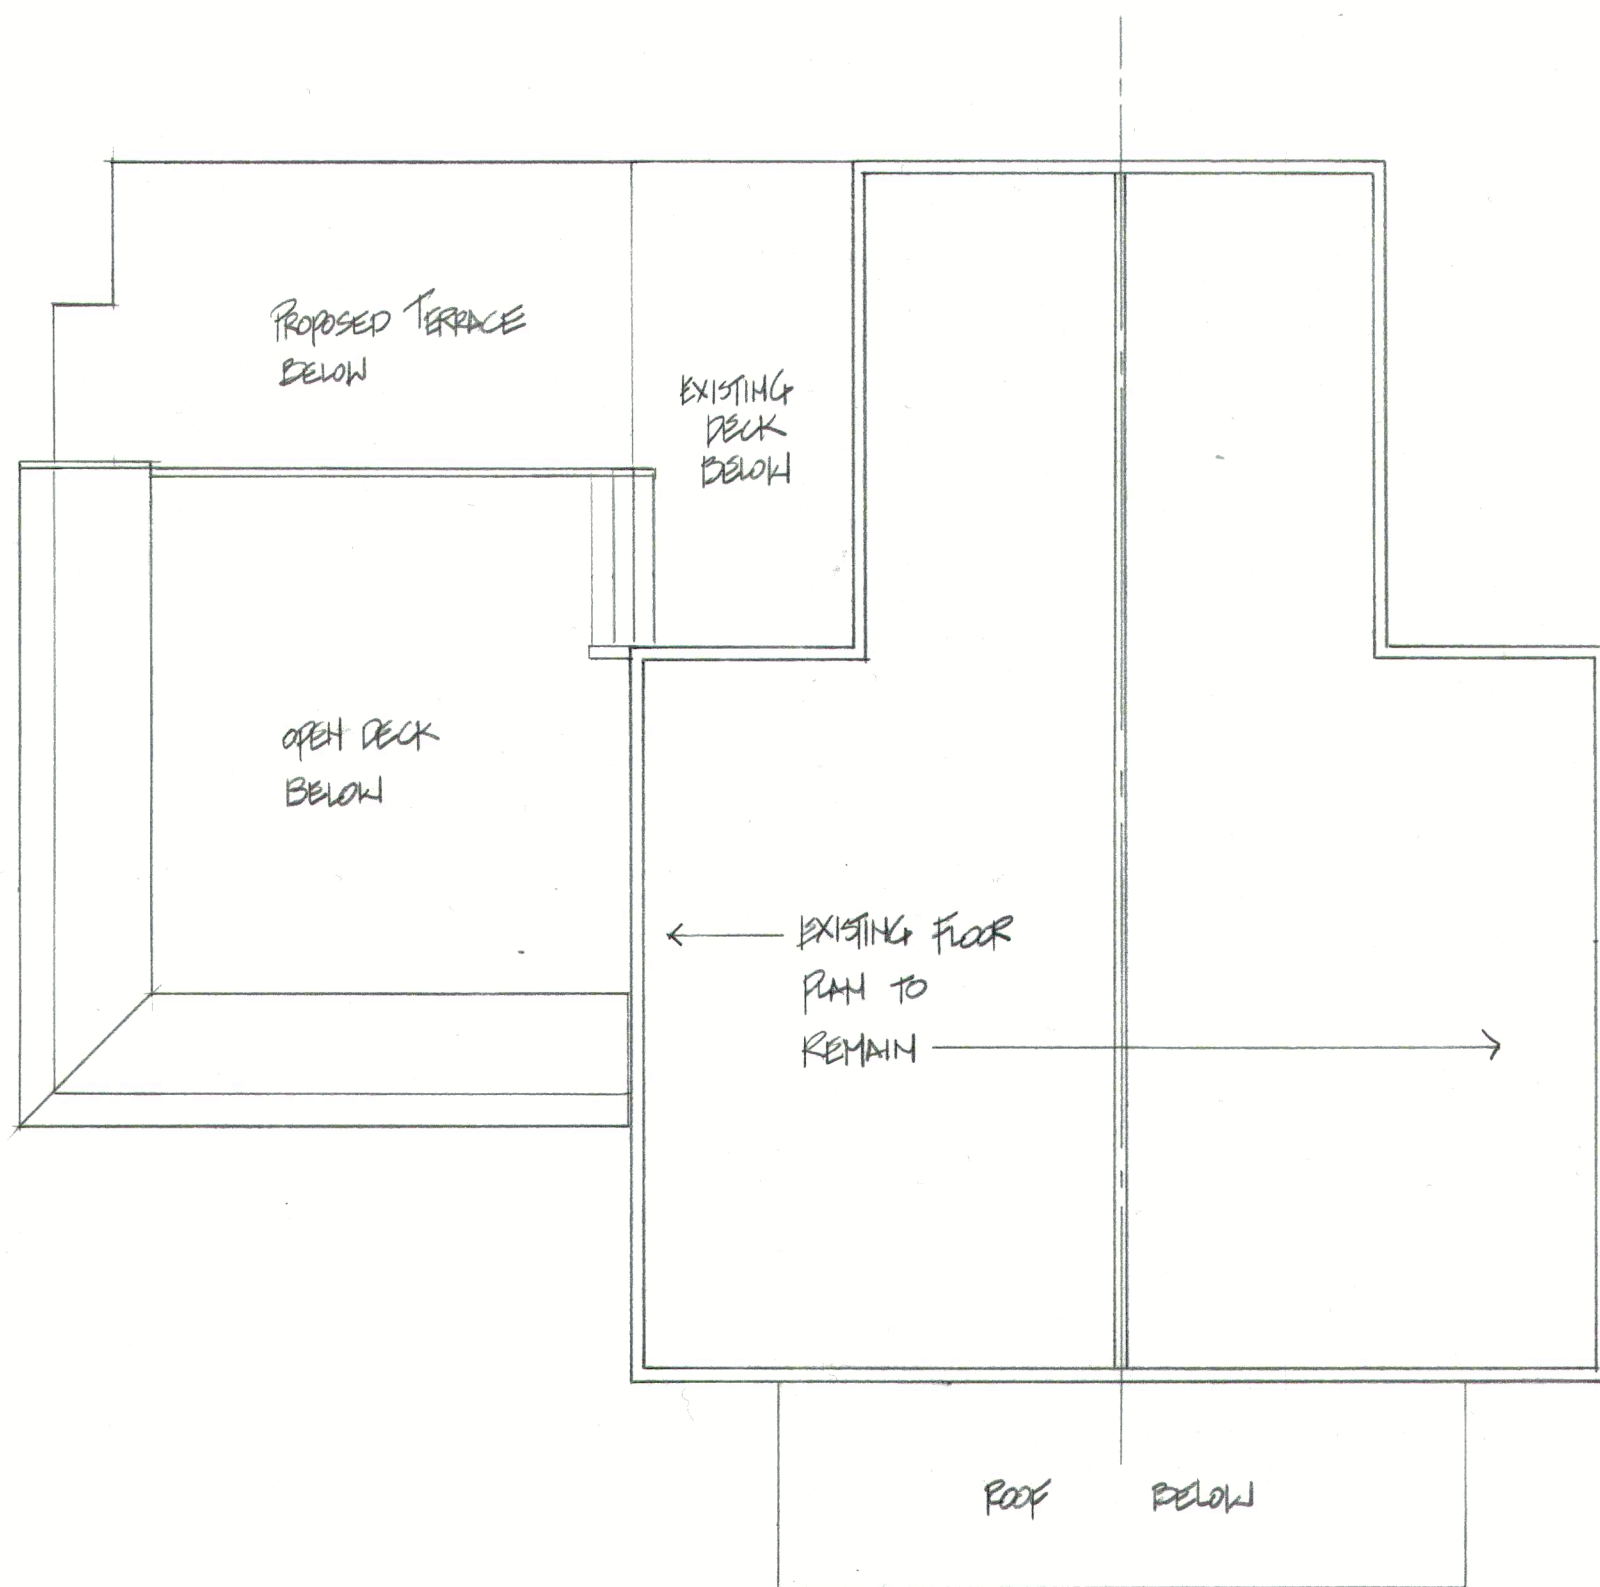



FLOOR PLANS - EXISTING / PROPOSED

5/25/2022
ZONING 7/1/2022

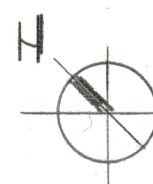

H  SECOND FLOOR PLAN
1/8" = 1'-0"

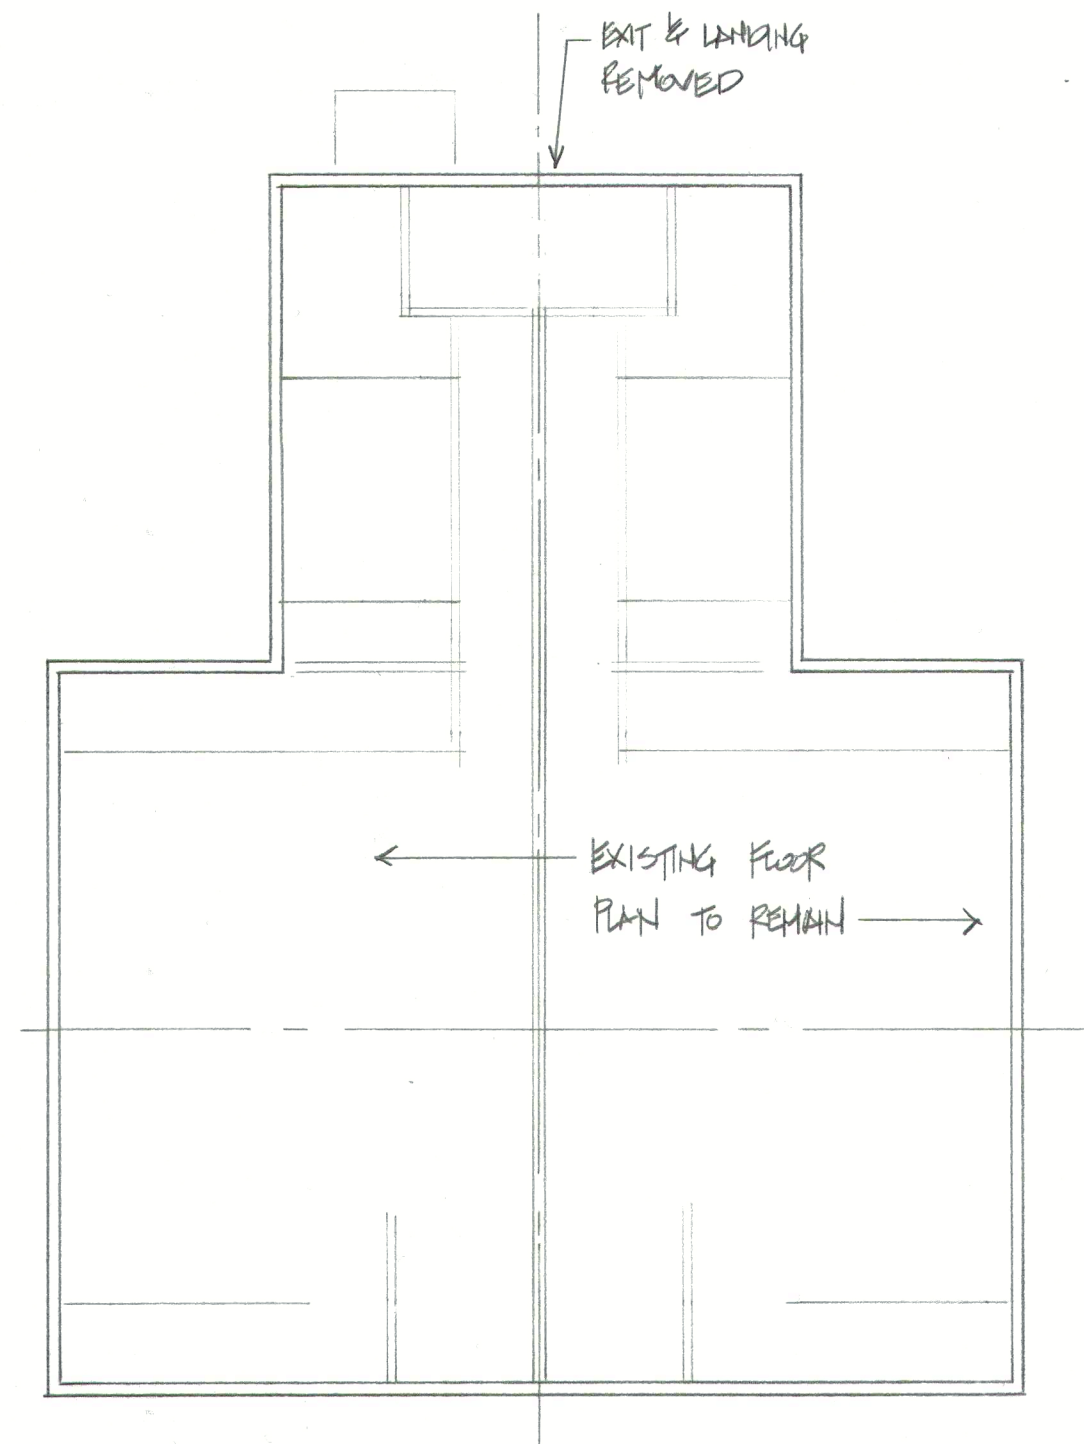

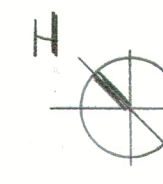H  THIRD FLOOR PLAN
1/8" = 1'-0"