
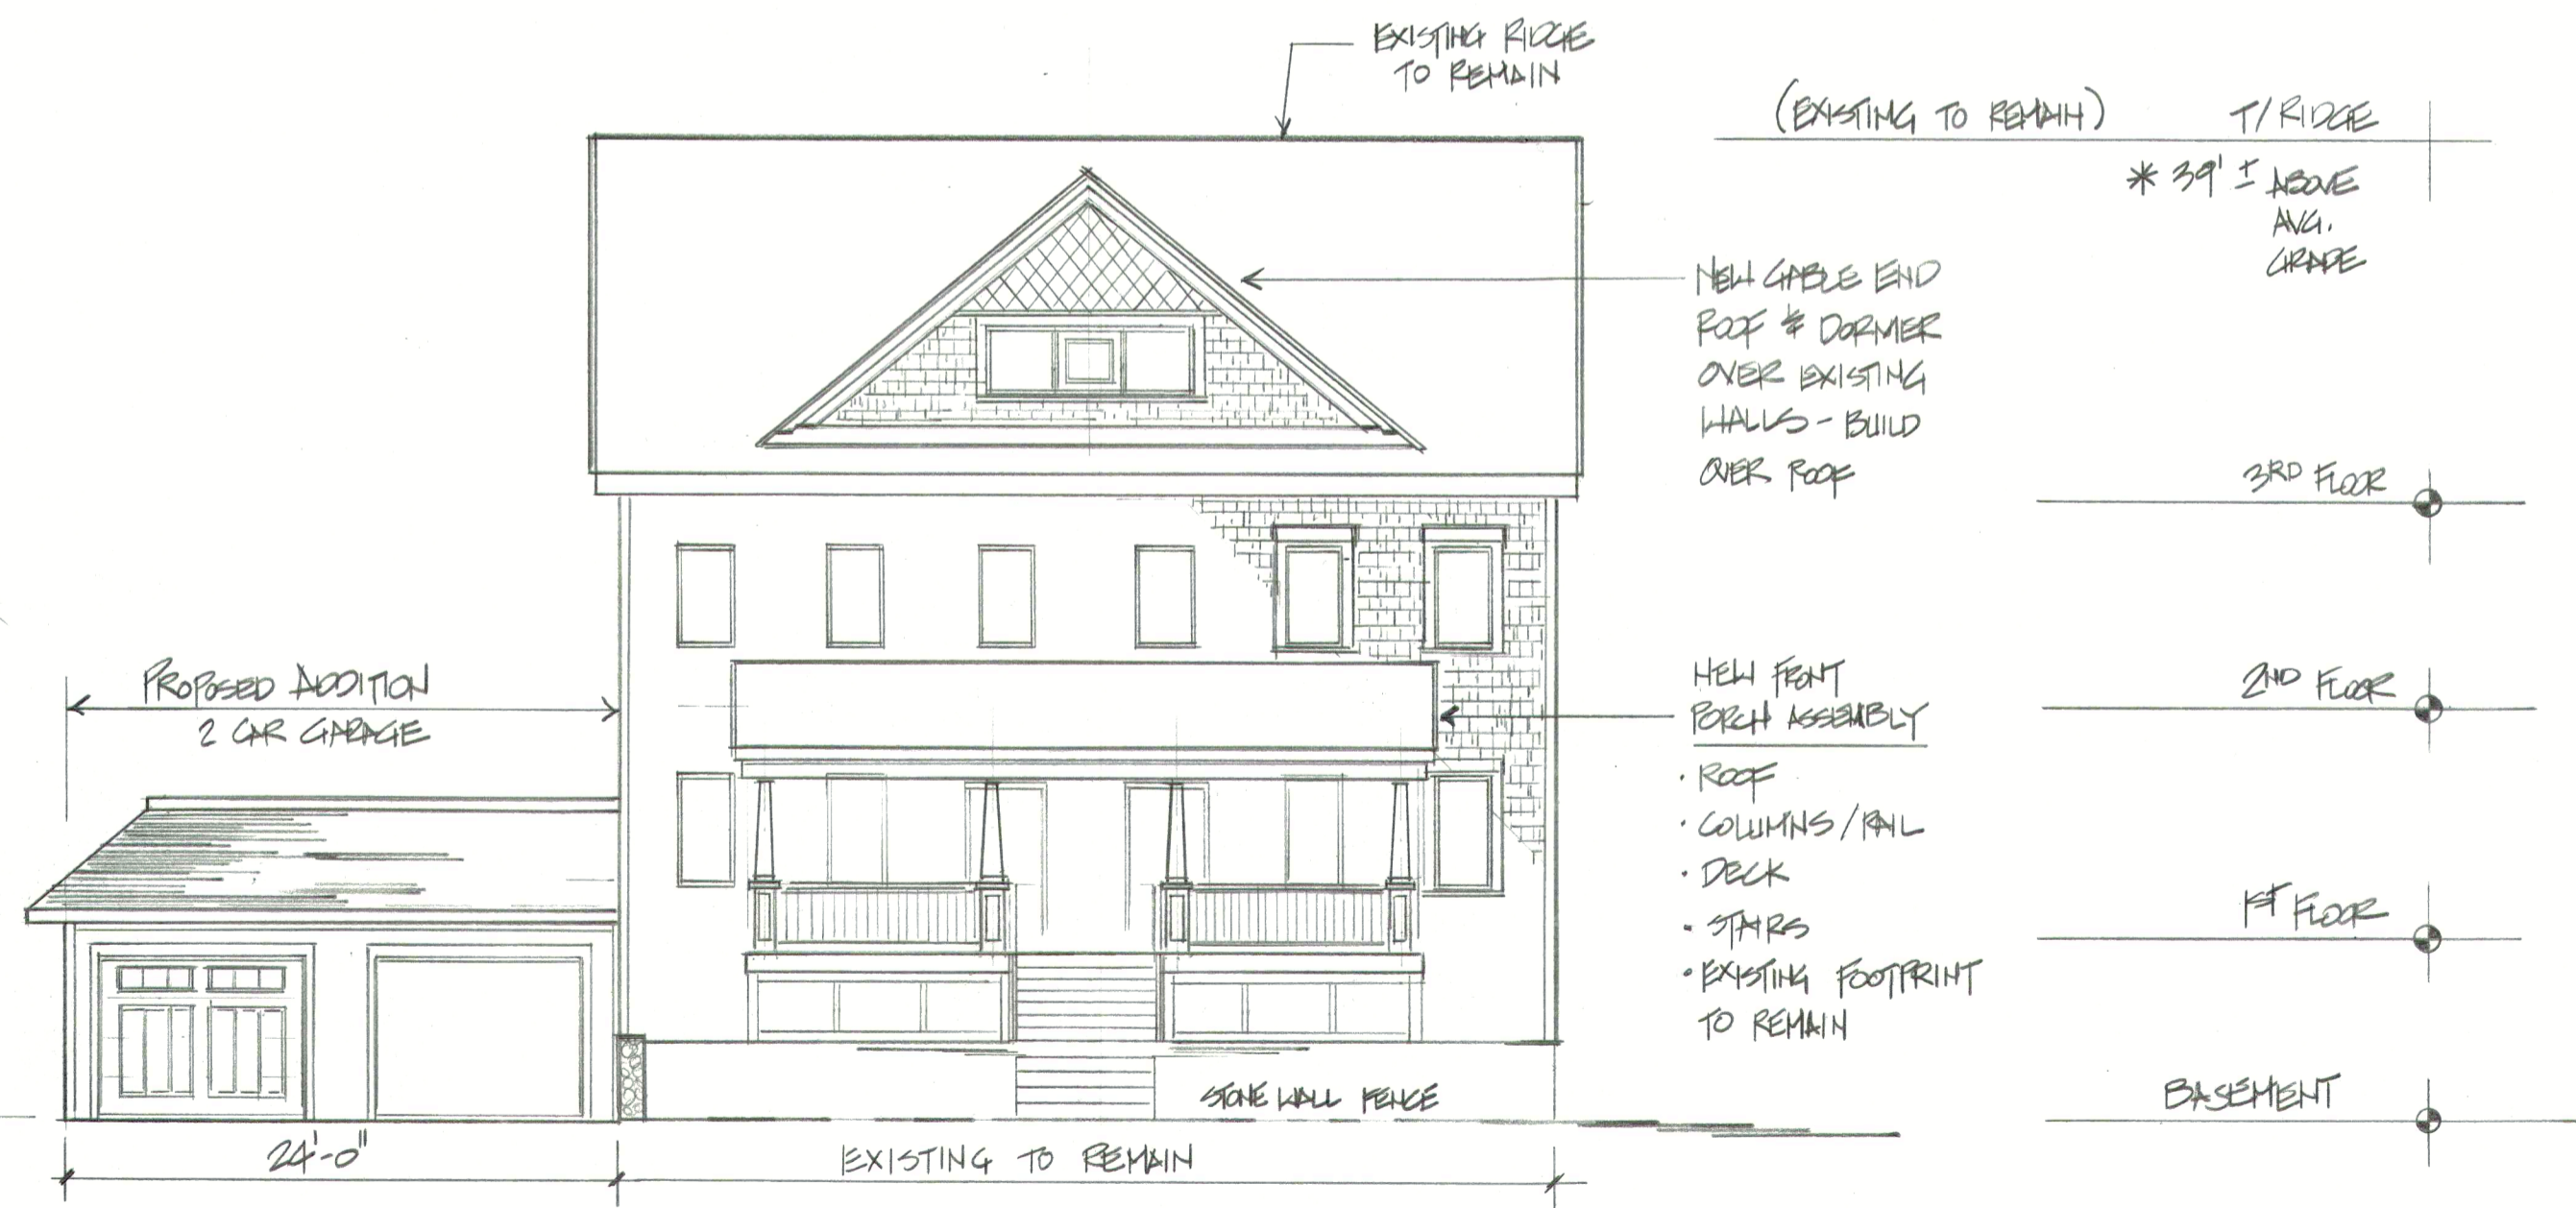


① LEFT SIDE ELEVATION - PROPOSED  
1/8" = 1'-0"

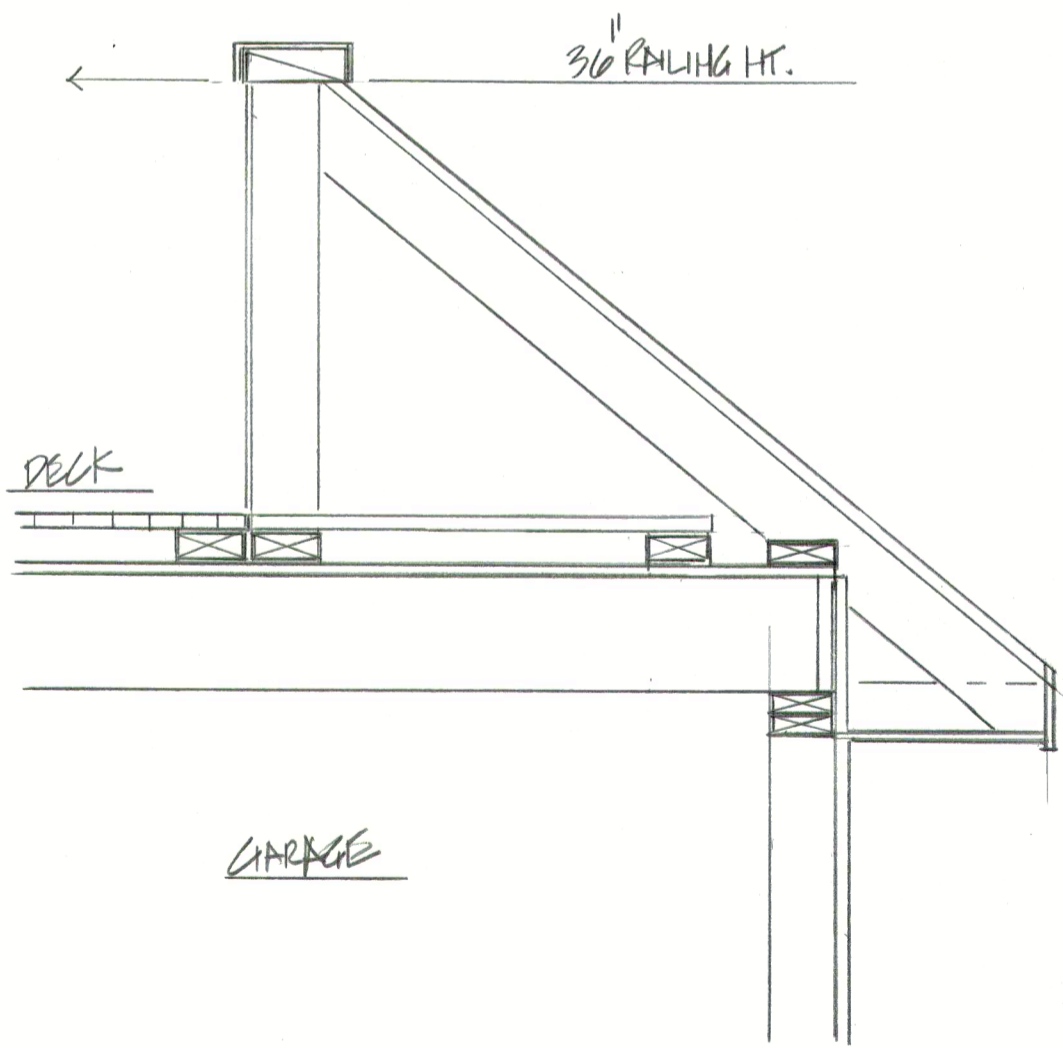

② FRONT ELEVATION - PROPOSED  
1/8" = 1'-0"

EXTERIOR ELEVATIONS - PROPOSED

E/25/2022  
ZONING 7/1/2022