


EXTERIOR ELEVATIONS - PROPOSED

5/25/2022
Zoning 7(1)/2022


T/RIDGE (EXISTING TO REMAIN)

3RD FLOOR
2ND FLOOR
1ST FLOOR
BASEMENT

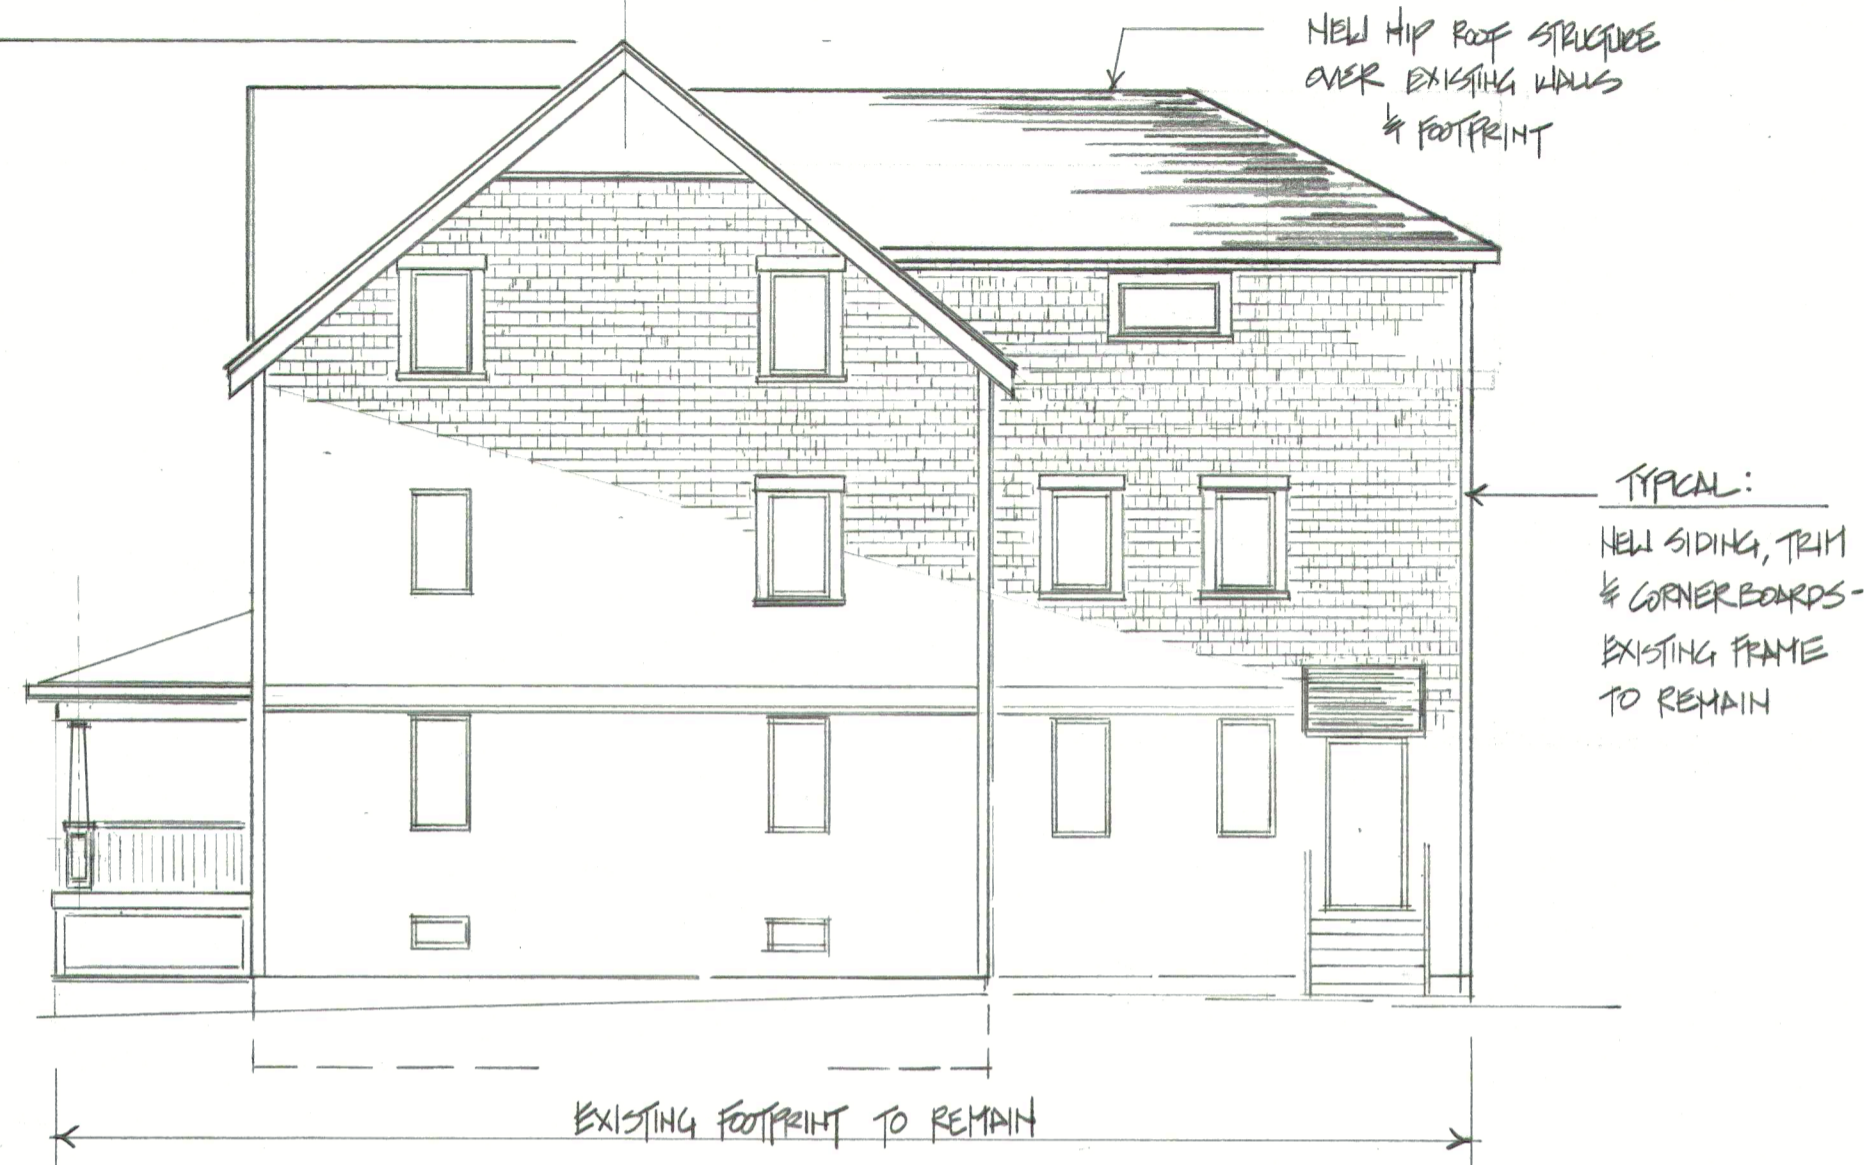

3 RIGHT SIDE ELEVATION - PROPOSED
1/8" = 1'-0"

EXISTING RIDGE TO REMAIN

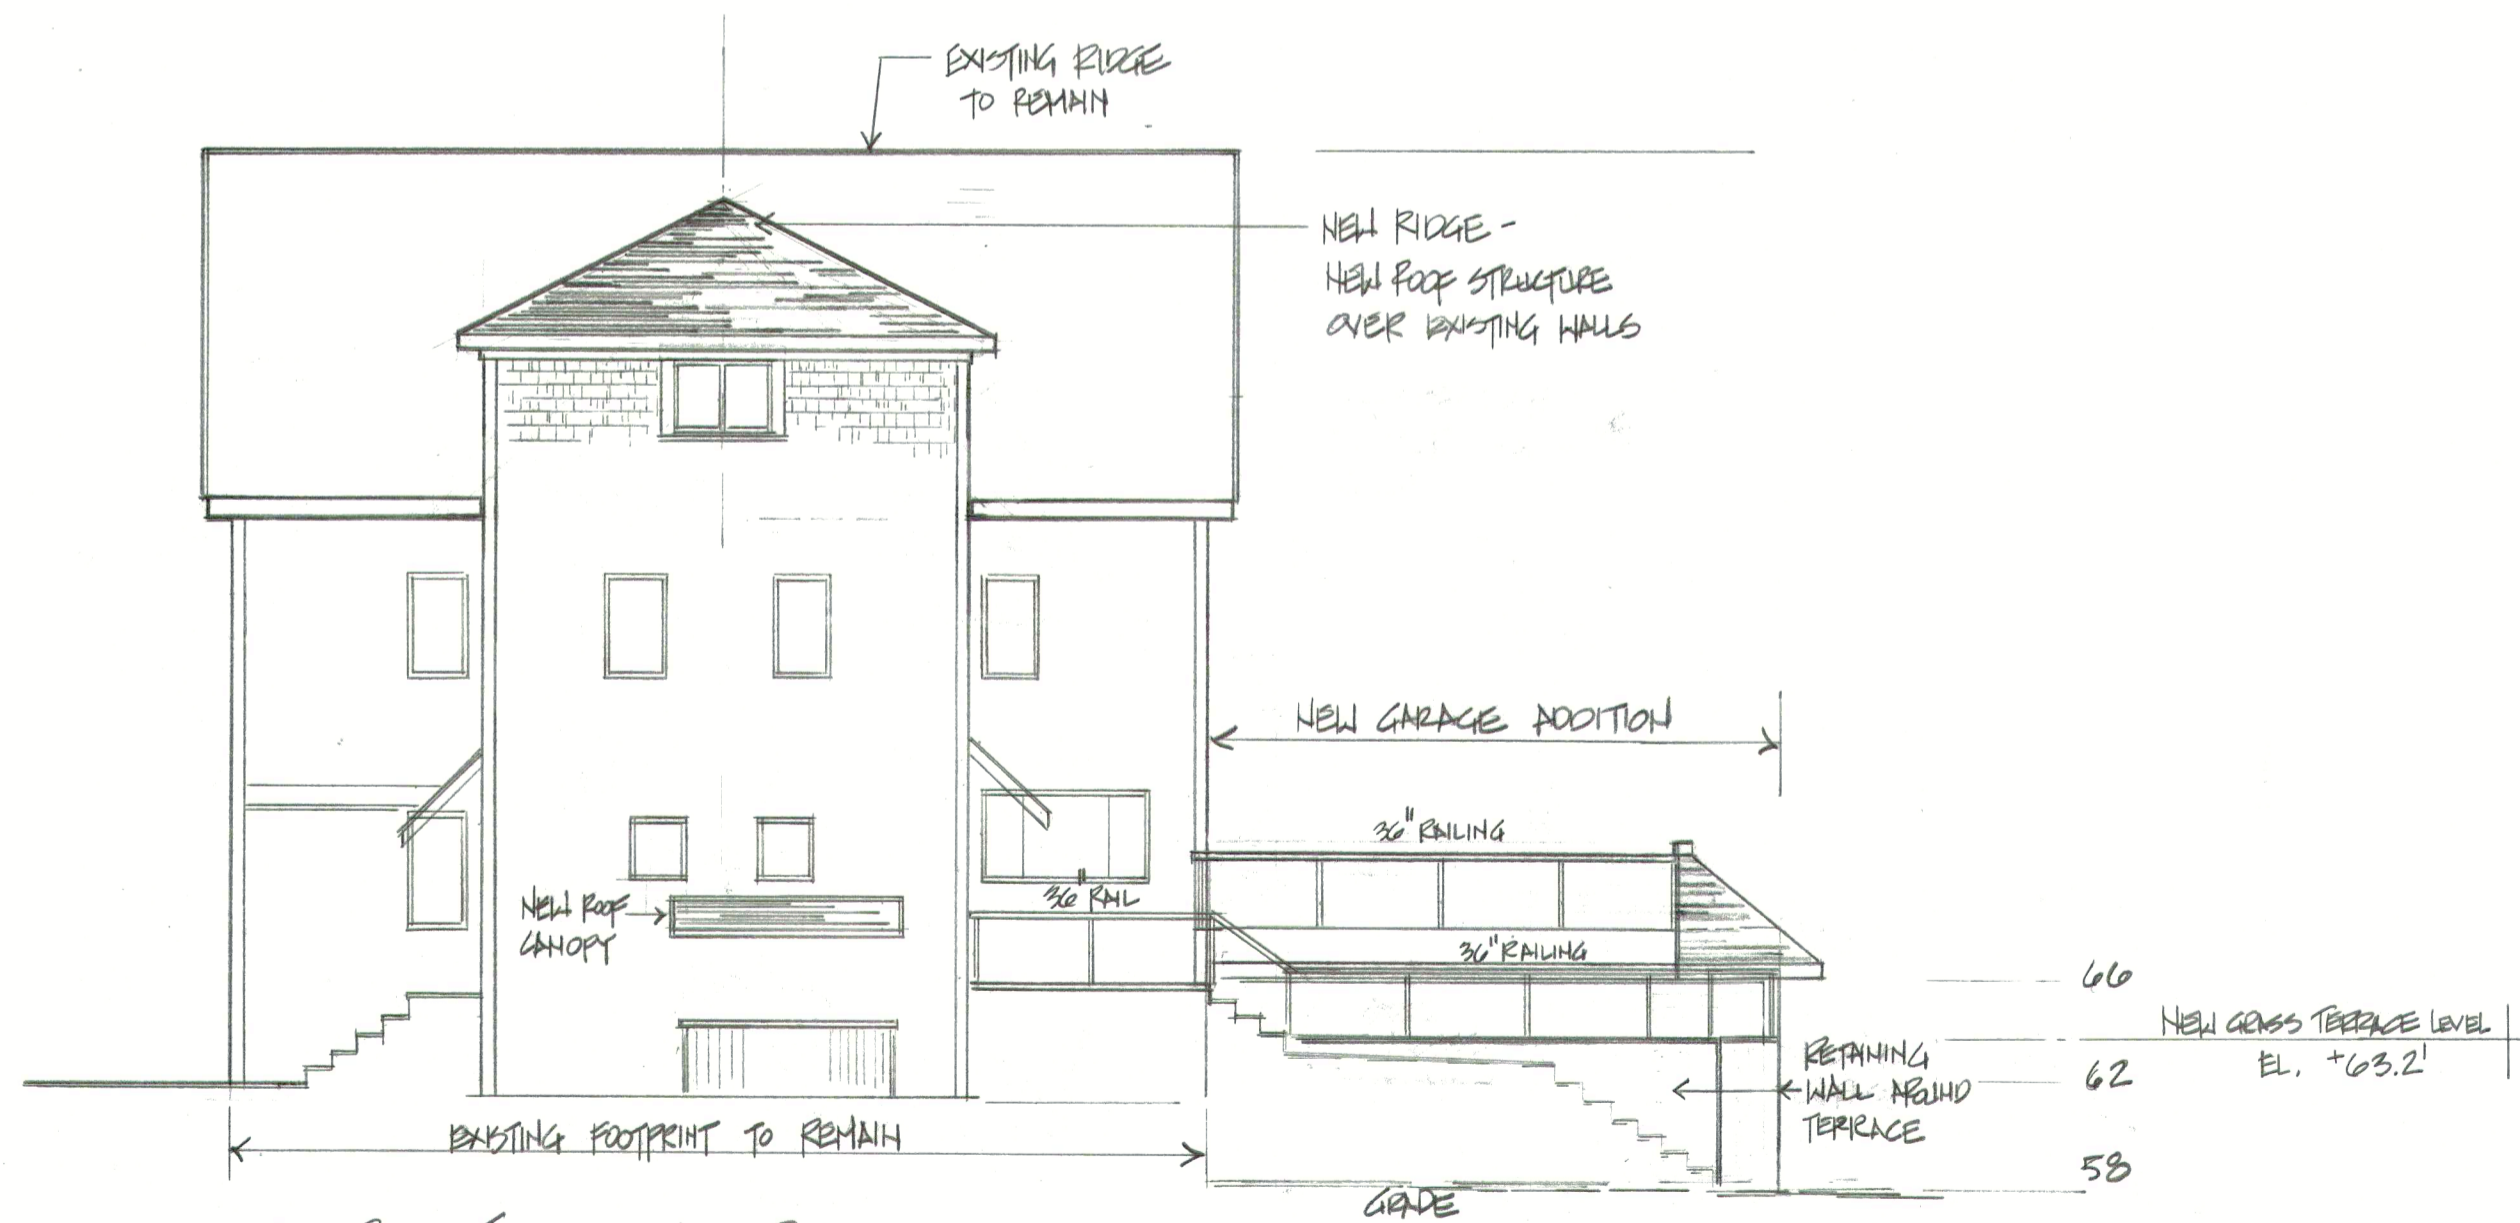

4 REAR ELEVATION - PROPOSED
1/8" = 1'-0"