

AWNING RE-WRAP PROPOSAL for 628 COMMONWEALTH AVE, NEWTON


Property Image 7




Previous

Next

Property Sketch

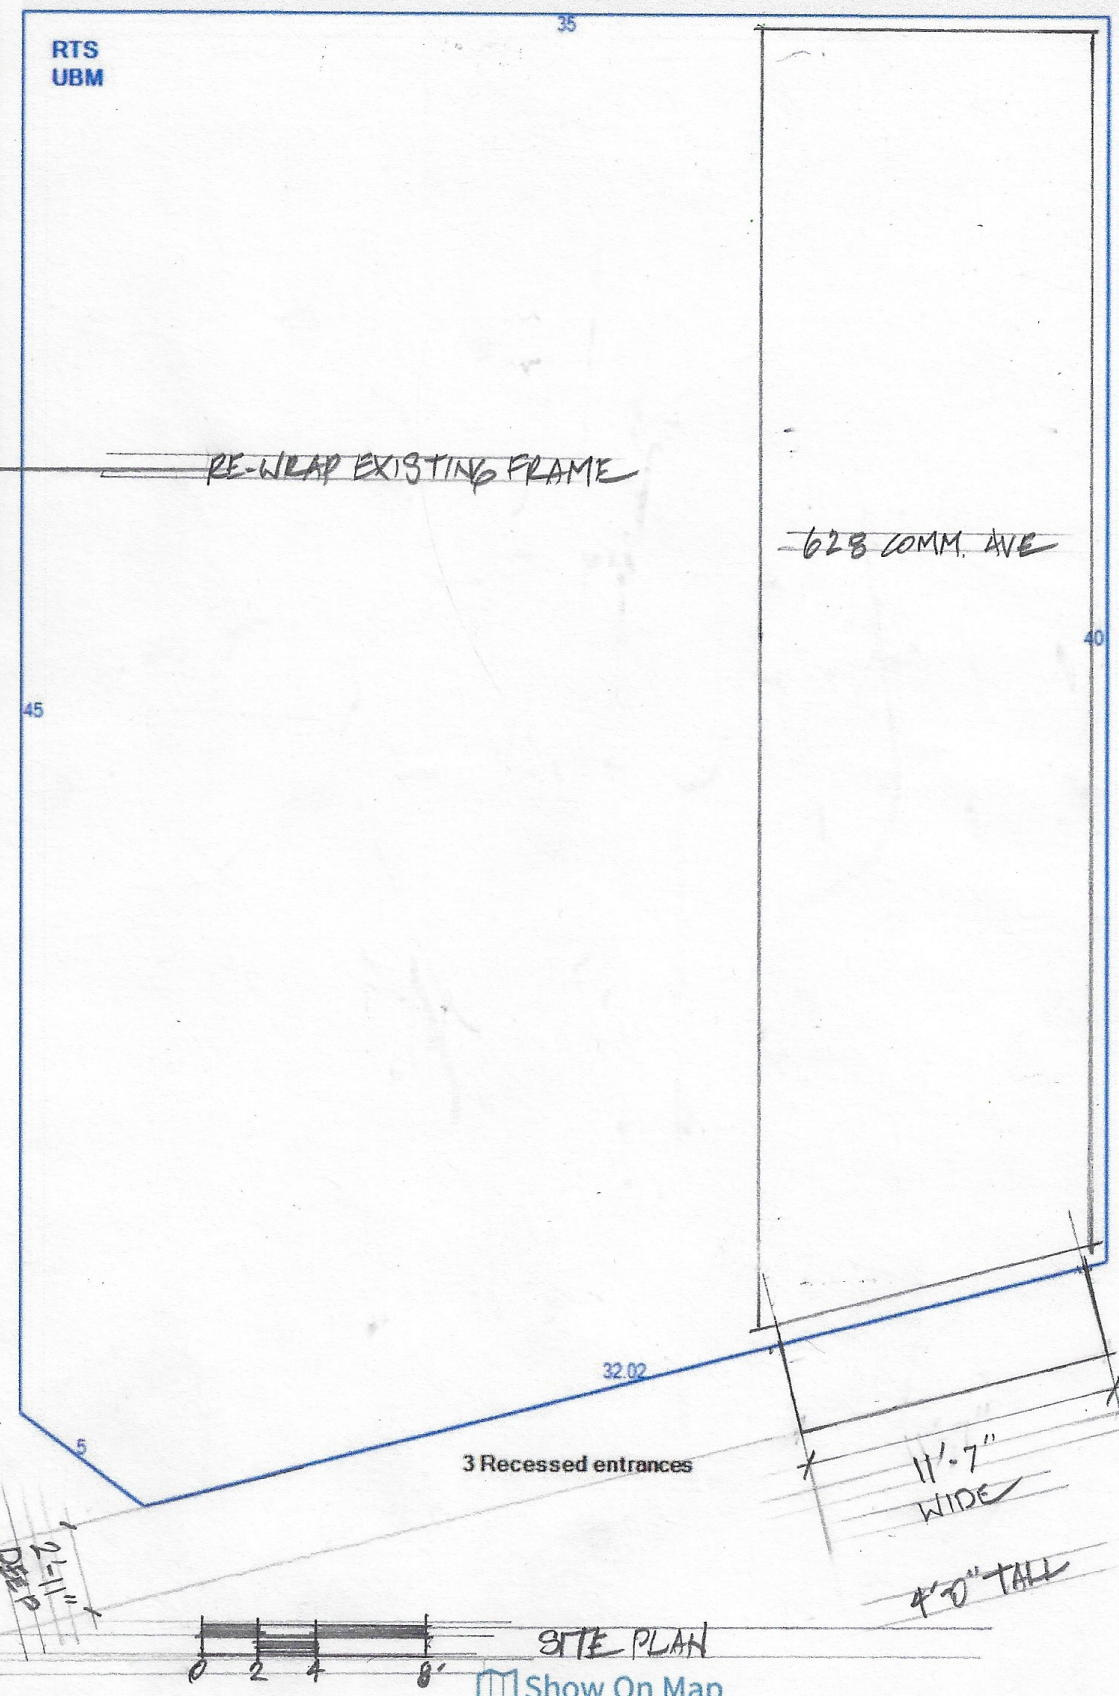

Show On Map

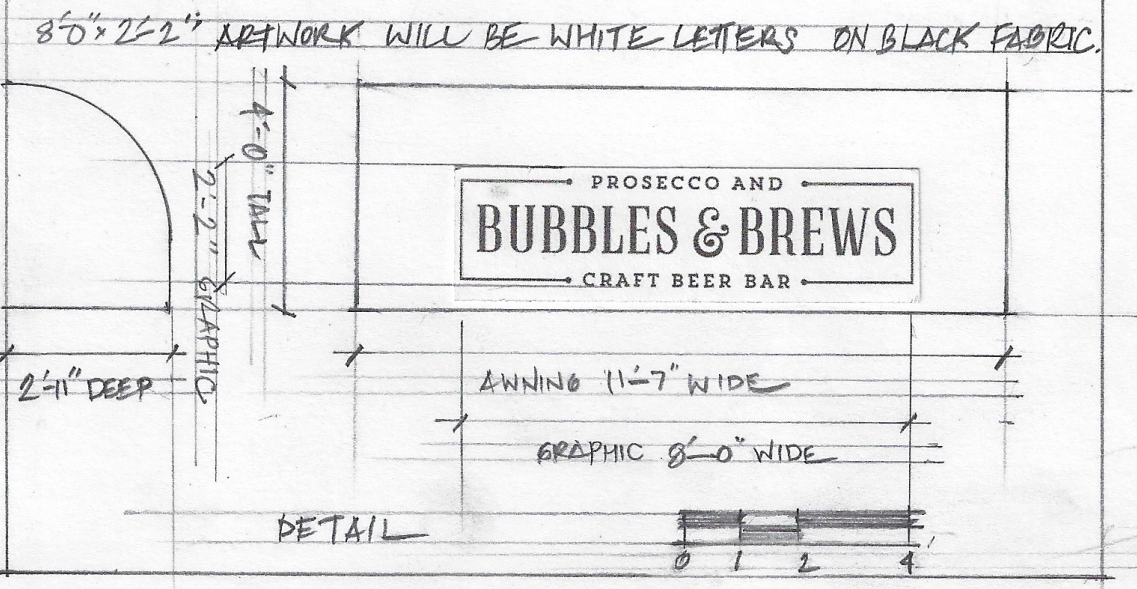

8'-0" x 2'-2" ARTWORK WILL BE WHITE LETTERS ON BLACK FABRIC.

PROSECCO AND BUBBLES & BREWS CRAFT BEER BAR

AWNING 11'-7" WIDE

GRAPHIC 8'-0" WIDE

DETAIL

3 Recessed entrances

11'-7" WIDE

4'-0" TALL

SITE PLAN

Show On Map