



ODORIZATION NOTE:
Project is over 2500 feet in length. Please contact I&R prior to executing the project for supplemental odorization.
INR06002 - Supplemental Odorization for New Piping

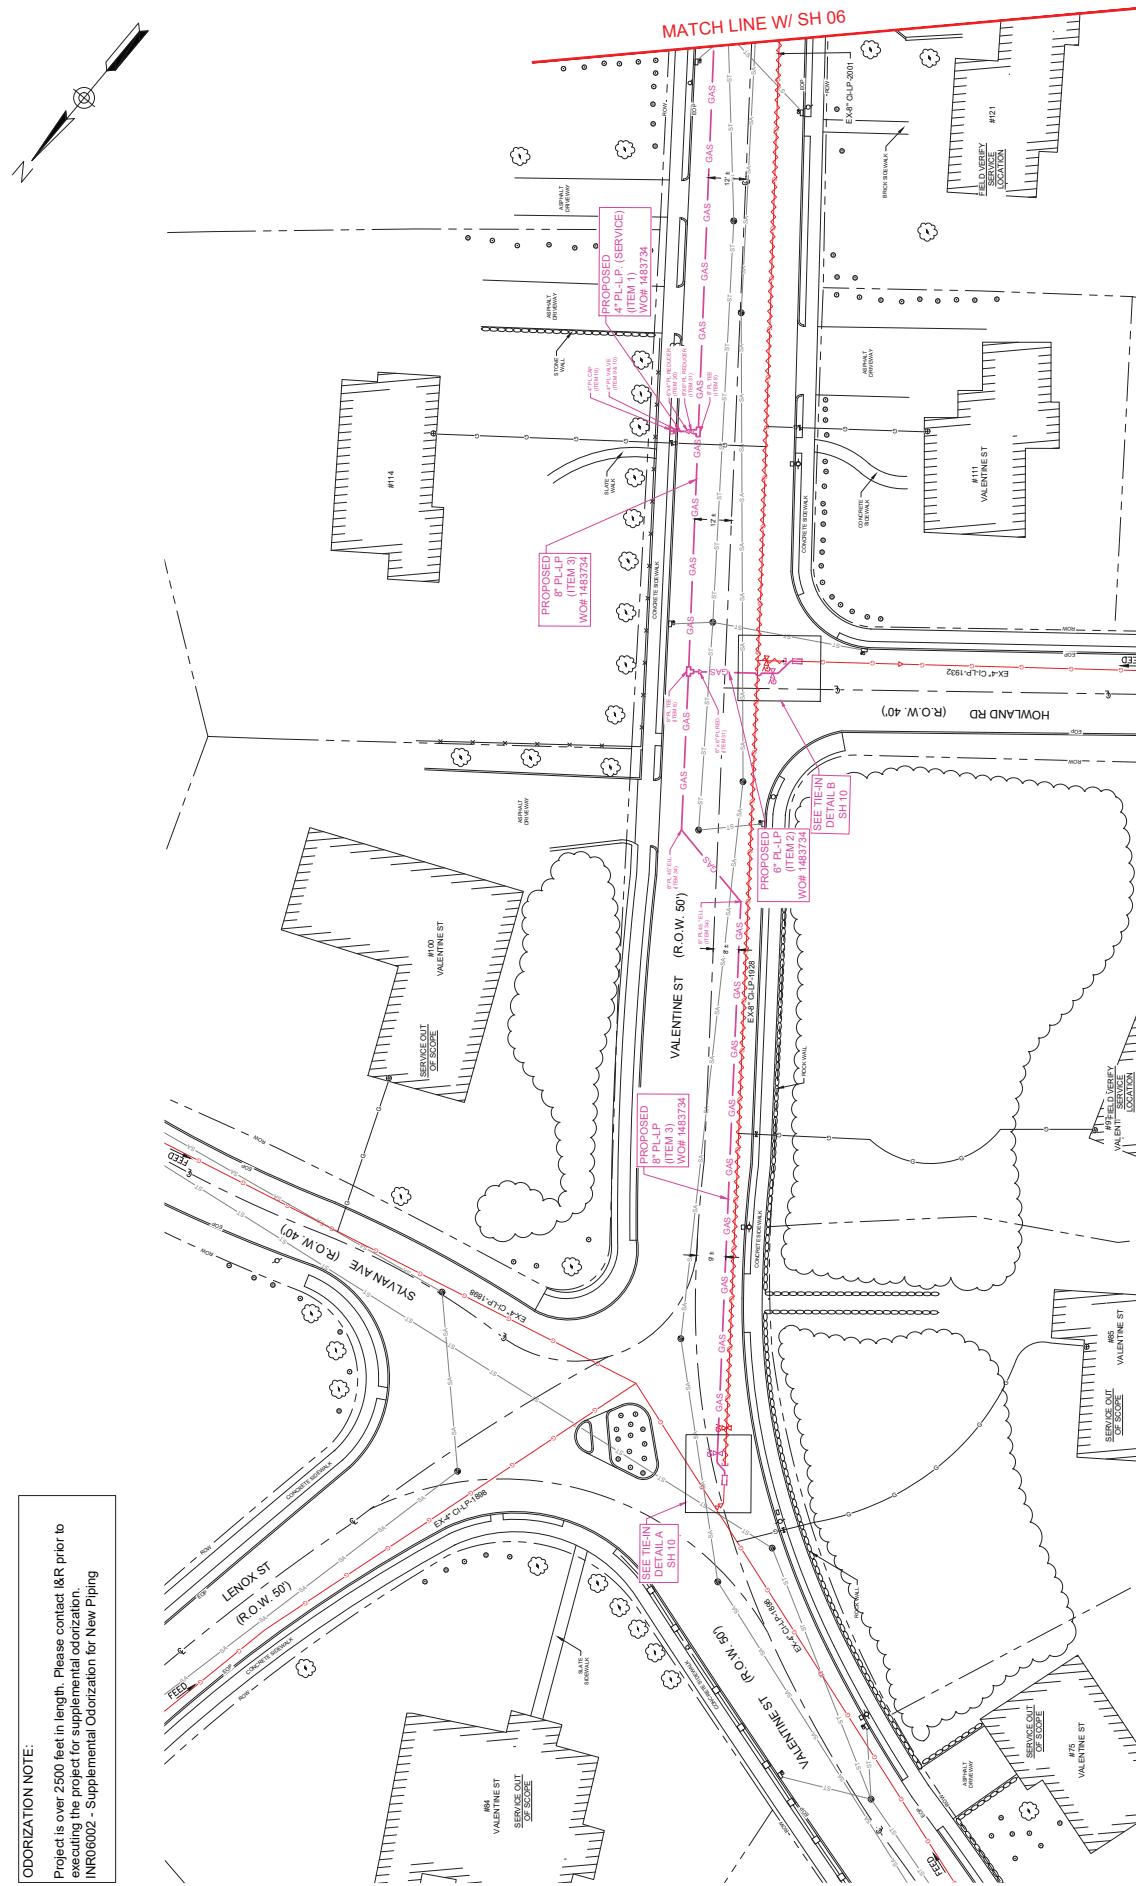


ODORIZATION NOTE:
Project is over 2500 feet in length. Please contact I&R prior to executing the project for supplemental odorization.
INR06002 - Supplemental Odorization for New Piping

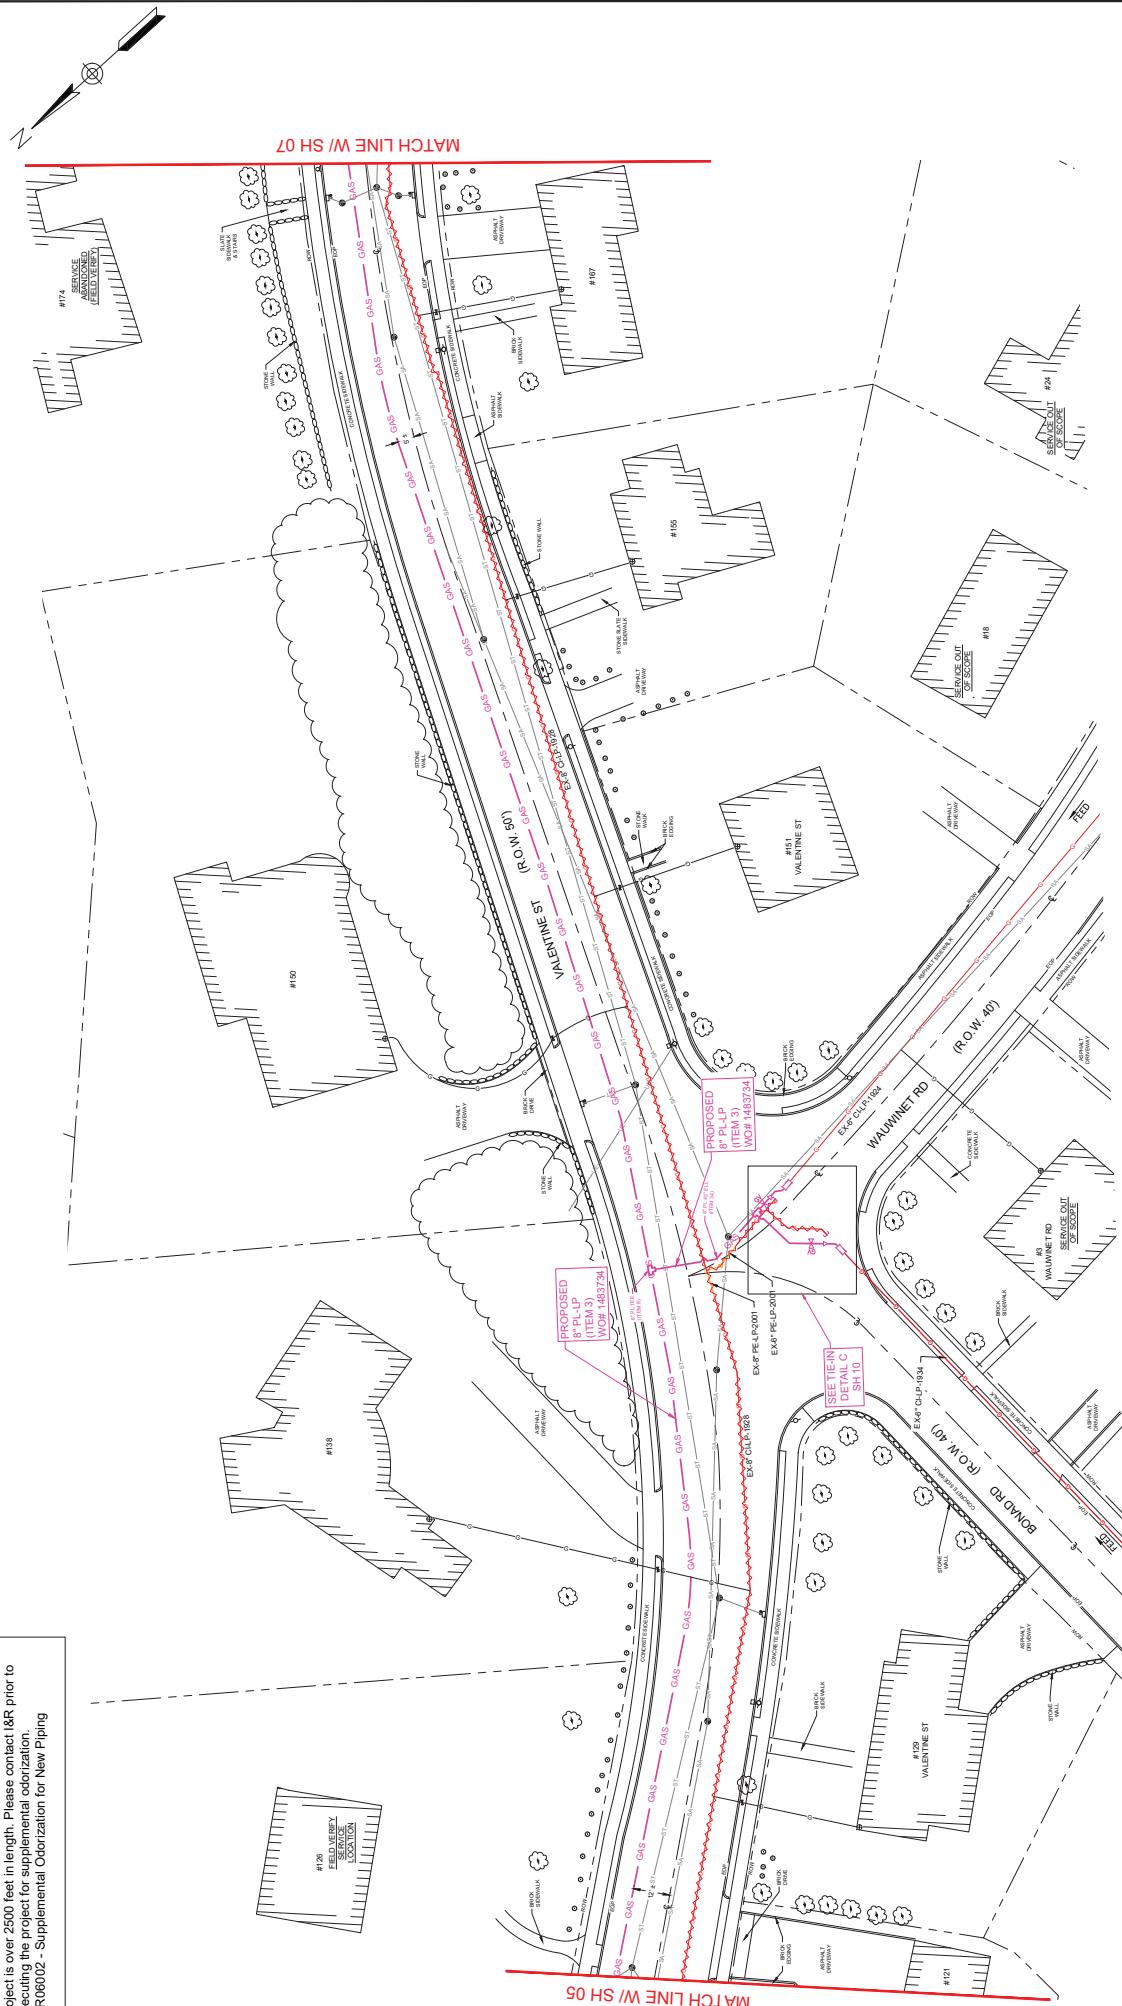


85-240 VALENTINE ST GAS MAIN RELOCATION & ROAD RD. BIELOW RD. ELLIS RD & OAK CLIFF RD. NEWTON, MA		VALENTINE ST, HOWLAND RD, BIELOW RD, ELLIS RD & OAK CLIFF RD, NEWTON, MA	
		PAGE 06 OF 15 DRAWING NO. C-003 SHEET NO. 06	
<p align="center">AYOUT SHEET</p>			

ODORIZATION NOTE:
Project is over 2500 feet in length. Please contact I&R prior to executing the project for supplemental odorization.
IIR06002 - Supplemental Odorization for New Piping

project is over 2500 feet in length. Please contact I&R prior to executing the project for supplemental odorization.

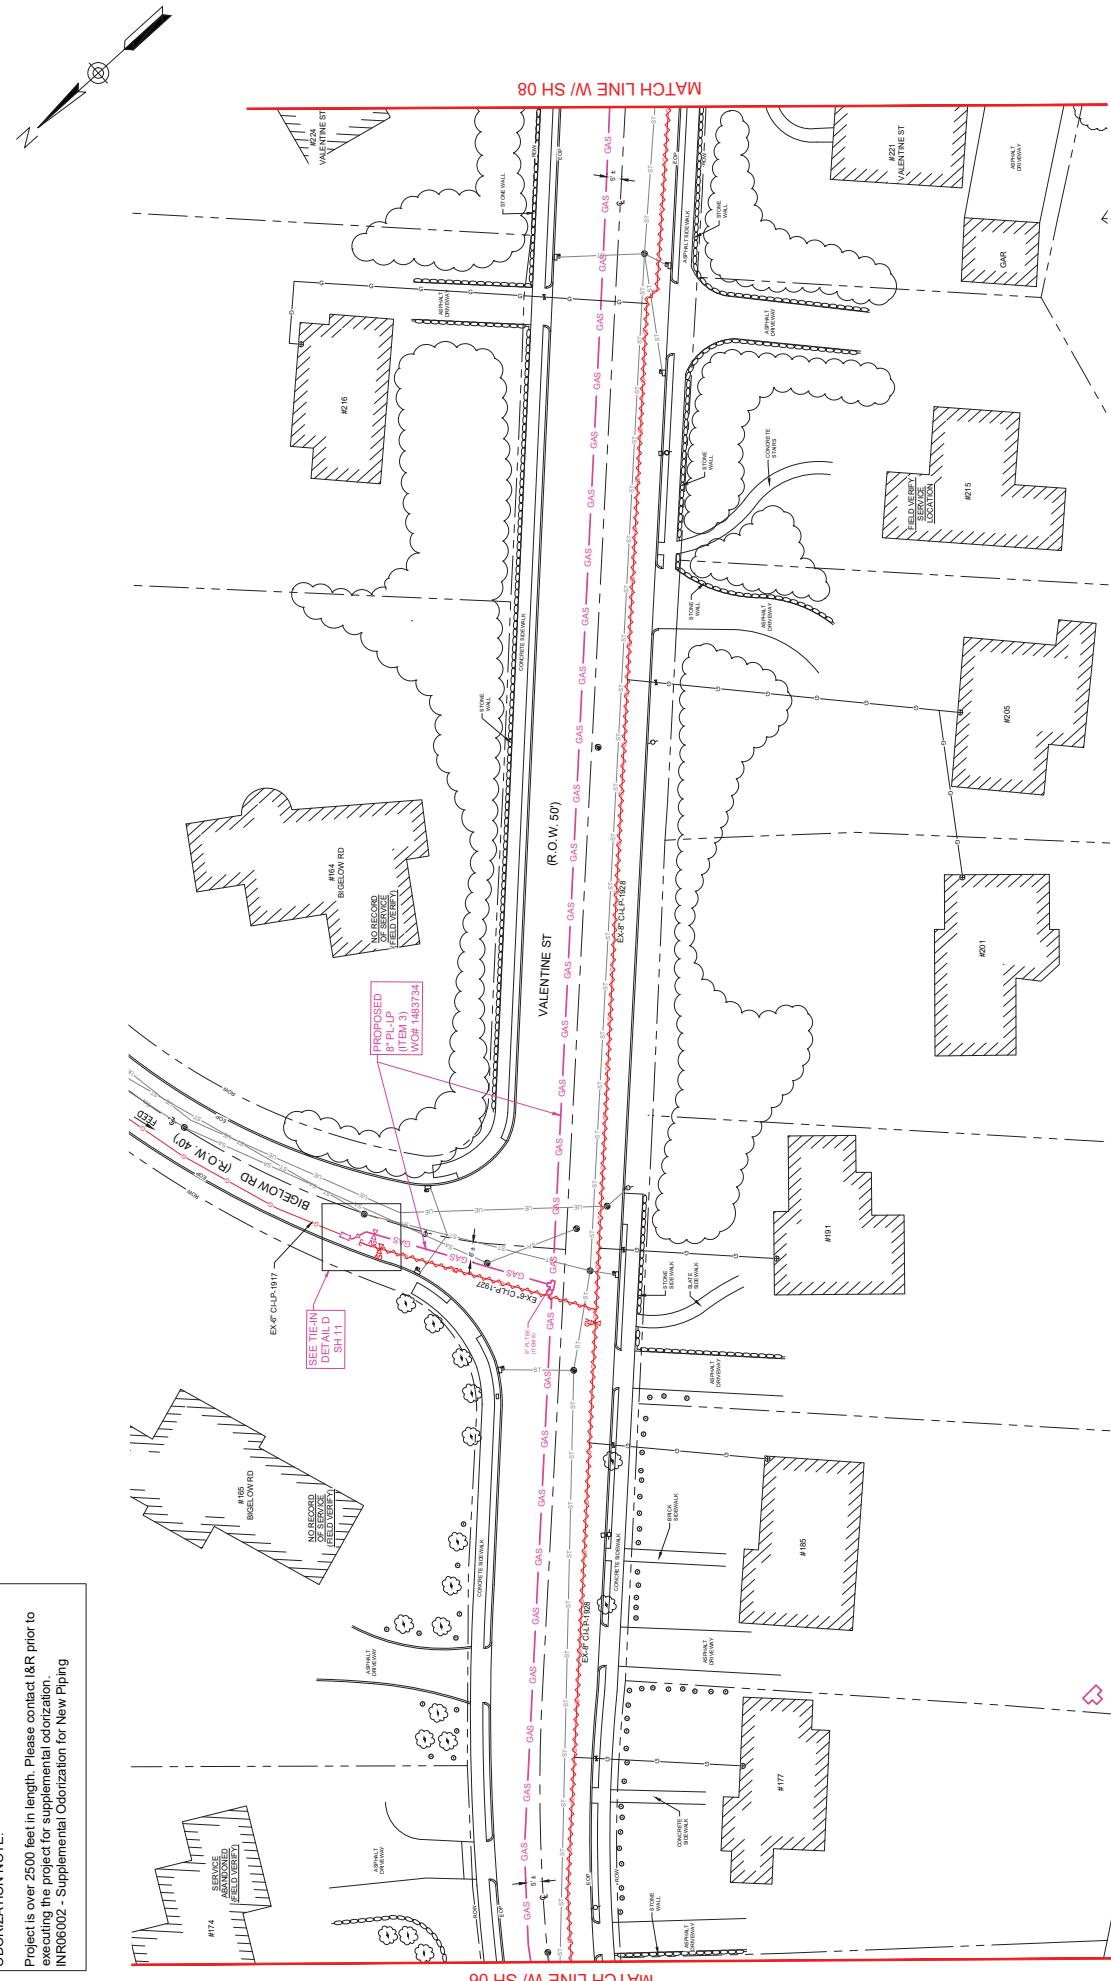

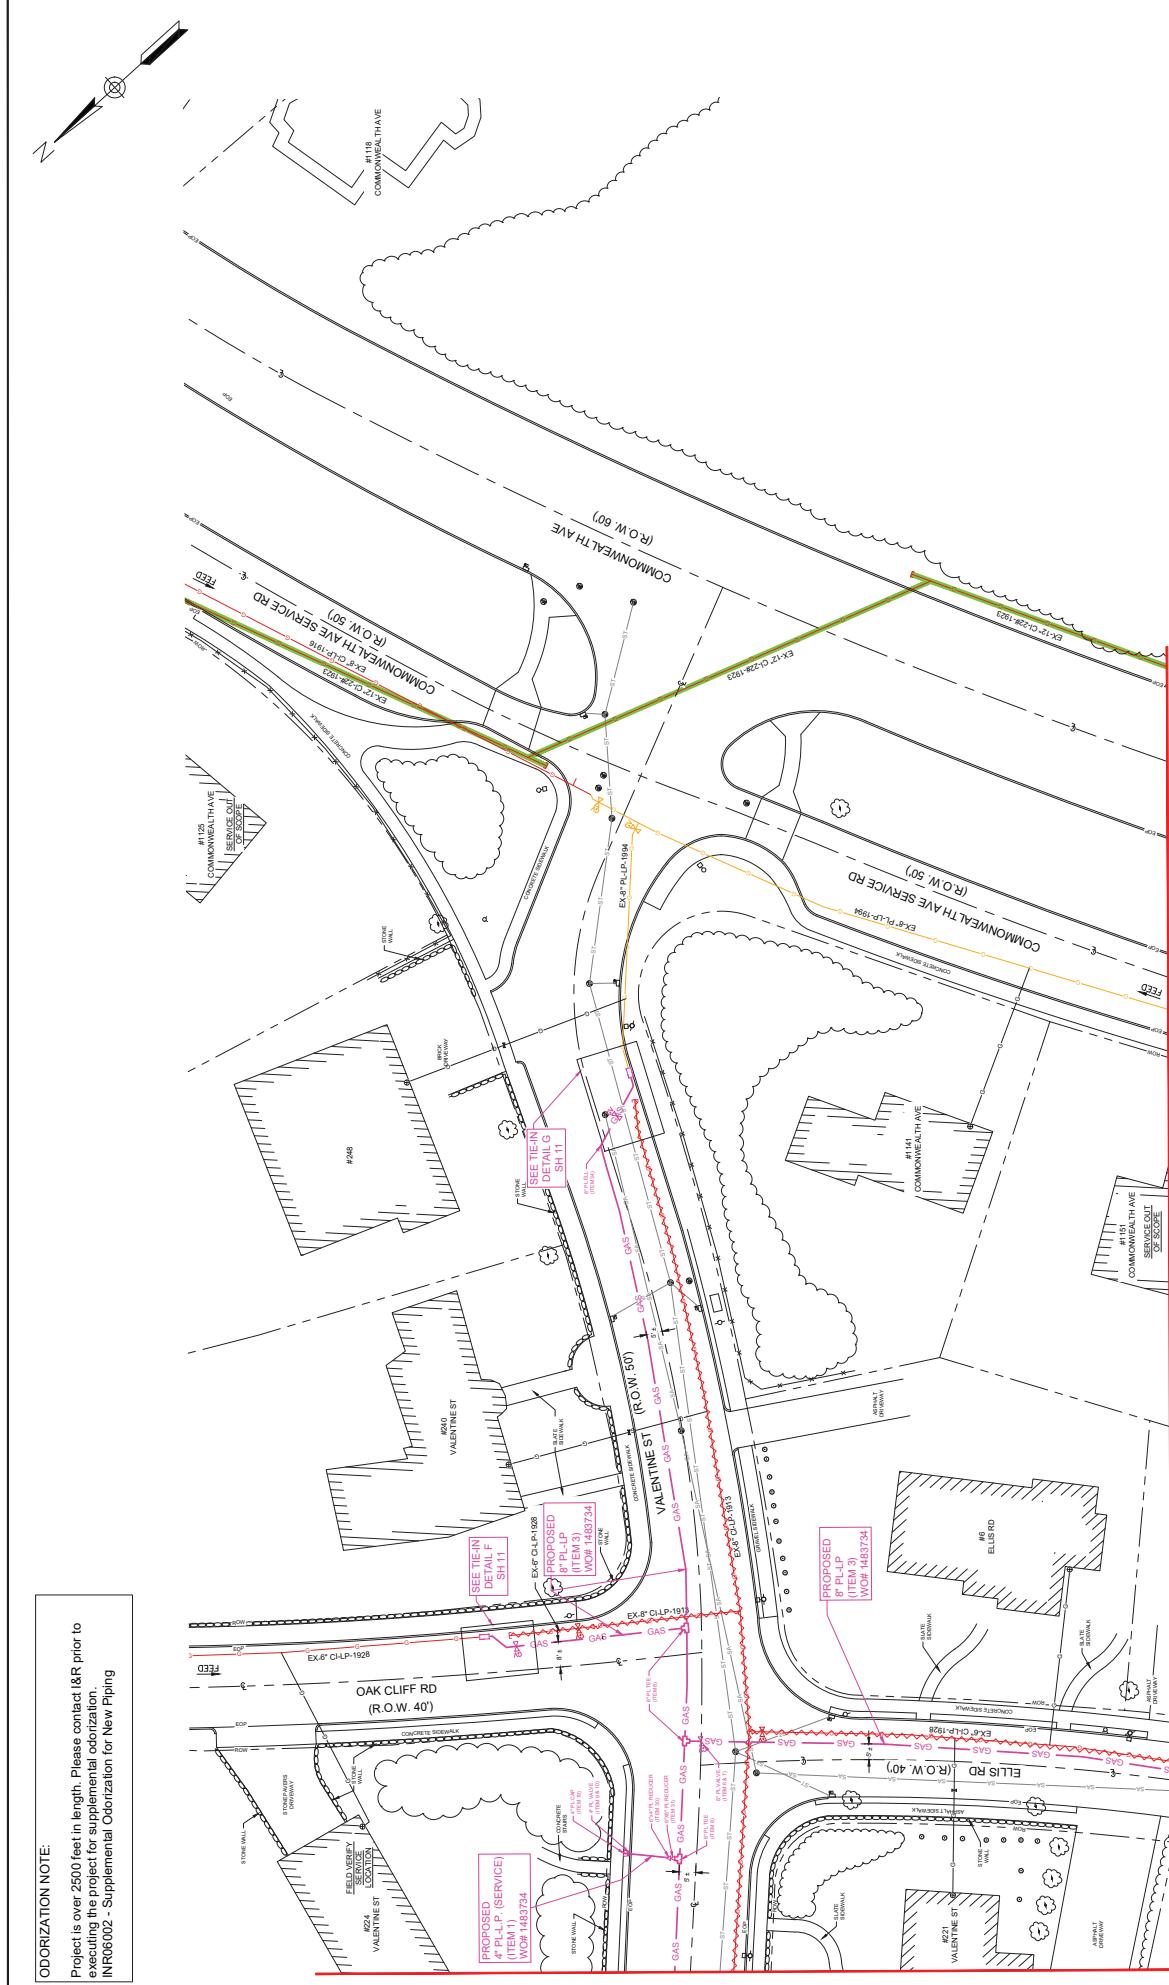

MATCH LINE W/ SH 09



ODORIZATION NOTE:

Project is over 2500 feet in length. Please contact I&R prior to executing the project for supplemental odorization.