CITY OF NEWTON, MASSACHUSETTS PURCHASING DEPARTMENT

purchasing@newtonma.gov Fax (617) 796-1227

August 7, 2023

ADDENDUM #2 INVITATION FOR BID #24-01

GATH MEMORIAL POOL IMPROVEMENTS PROJECT

THIS ADDENDUM IS TO: CHANGE PROJECT MANUAL AND MAKE DRAWINGS CHANGES.

This Addendum forms part of the Contract Documents and modifies the original Bidding Documents dated July 10, 2023, as noted below.

This Addendum consists of 2 pages with 5 attachments.

A. PROJECT MANUAL CHANGES.

Section 107300- Aluminum Walkway Covers-Shade Structures

- 1. Article 2.1 Manufacturers
 - Add the following:
 - 5. Mitchell Metalshttps://www.mitchellmetals.net/

Section 107302- Aluminum Wall Hung Canopy

- 1. Article 2.1 Manufacturers
 - Add the following:
 - 5. Mitchell Metalshttps://www.mitchellmetals.net/

Section 131110-SWIMMING POOL RECIRCULATION AND FILTRATION EQUIPMENT

- 1. Article 1, Subparagraphs A1 and A2. Delete and insert the following:
 - A. Basis- of- Design: Documents are based on Neptune Benson, Inc.
 - 1. Lap Pool: VCRS, 8 inch gutter and is used for informational purposes to describe a standard of required function, dimension, and appearance.
 - a. Provide fully recessed VCRS at end walls of racing lanes (east and west walls)
 - b. Provide semi-recessed VCRS at north and south walls.
 - 2. Zero Depth Pool: VCRS, 8 inch semi-recessed gutter with a custom profile at the zero depth entry and is used for informational purposes to describe a standard of required function, dimension, appearance and quality.

Section 131540-Spray Park, Pool Water Feature and Pool Slide

- 1. Article 2.1 Spray Park, Paragraph B.
 - Add the following:
 - 3. Waterplay, MAKRs, Play Group Incorporated; https://www.waterplay.com/en/
- B. **DRAWING CHANGES.** Bullet point notations provide a general summary of the changes. Bidder responsible for all scope and changes.

A801 LAP POOL PLAN

• Remove and insert revised Sheet A801

Scope: Minor adjustment to pool depth; adding dimensions to pool floor.

A802 ZERO DEPTH POOL PLAN

• Remove and insert revised Sheet A802

Scope: Minor adjustment to pool depths at west edge of pool in walking lanes; relocation of main drains

A813 POOL DETAILS

• Remove and insert revised Sheet A813

Scope: Correction of Gutter Profile at Zero Depth Entry Detail 3.

A813.1 POOL DETAILS 2

• Remove and insert revised Sheet A813.1

Scope: Correction of gutter at stair to show 8 inch gutter, correct risers, Detail 6.

All other terms and conditions of the IFB remain unchanged.

PLEASE ENSURE THAT YOU ACKNOWLEDGE ALL ADDENDA ON YOUR BID FORM. FAILURE TO ACKNOWLEDGE ALL ADDENDA COULD RESULT IN REJECTION OF YOUR BID AS NONRESPONSIVE.

Thank you.

Nicholas Read


Chief Procurement Officer

Attachments: Drawings A801- Lap Pool Plan, Rev 1, 8/7/23


In Rul


Drawing A802-Zero Depth Pool Plan, Rev 1, 8/7/23

Drawing A813 Pool Details, Rev 1, 8/7/23 Drawing A813.1 Pool Details 2, Rev 1, 8/7/23

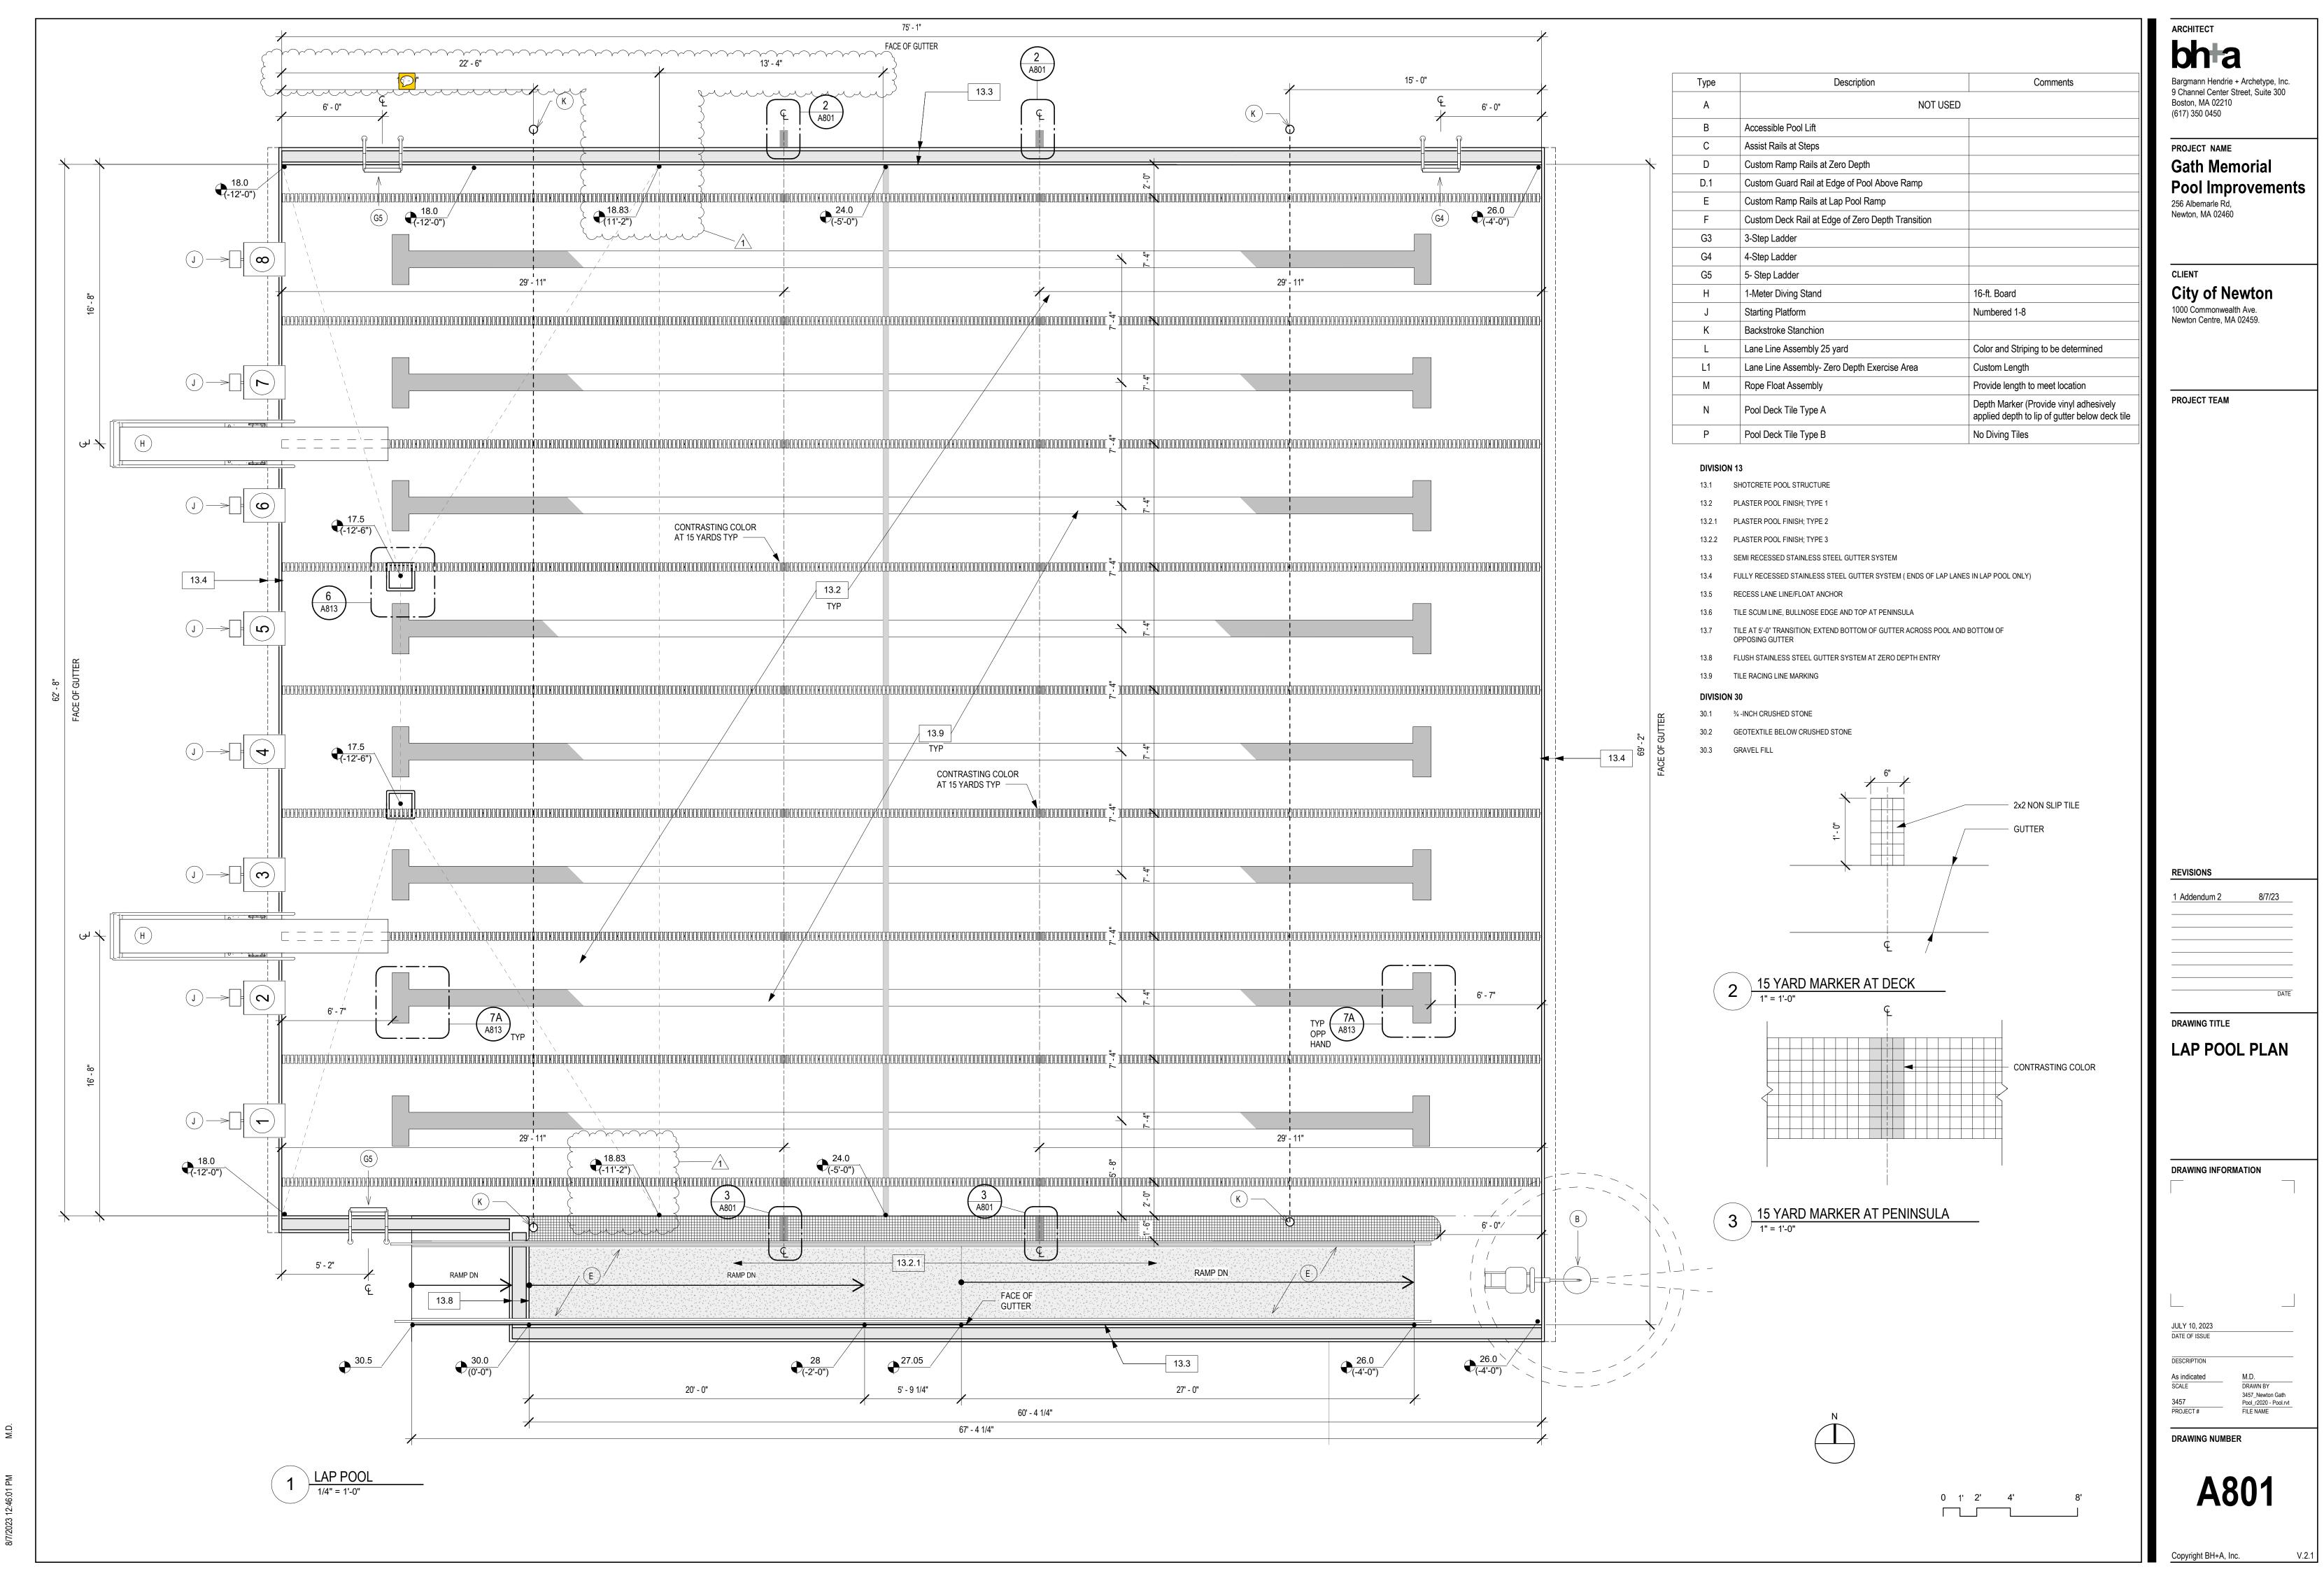


C:\Users\amitchell\Documents\3457_Newton Gath Pool_r2020 - Pool_amitchellN

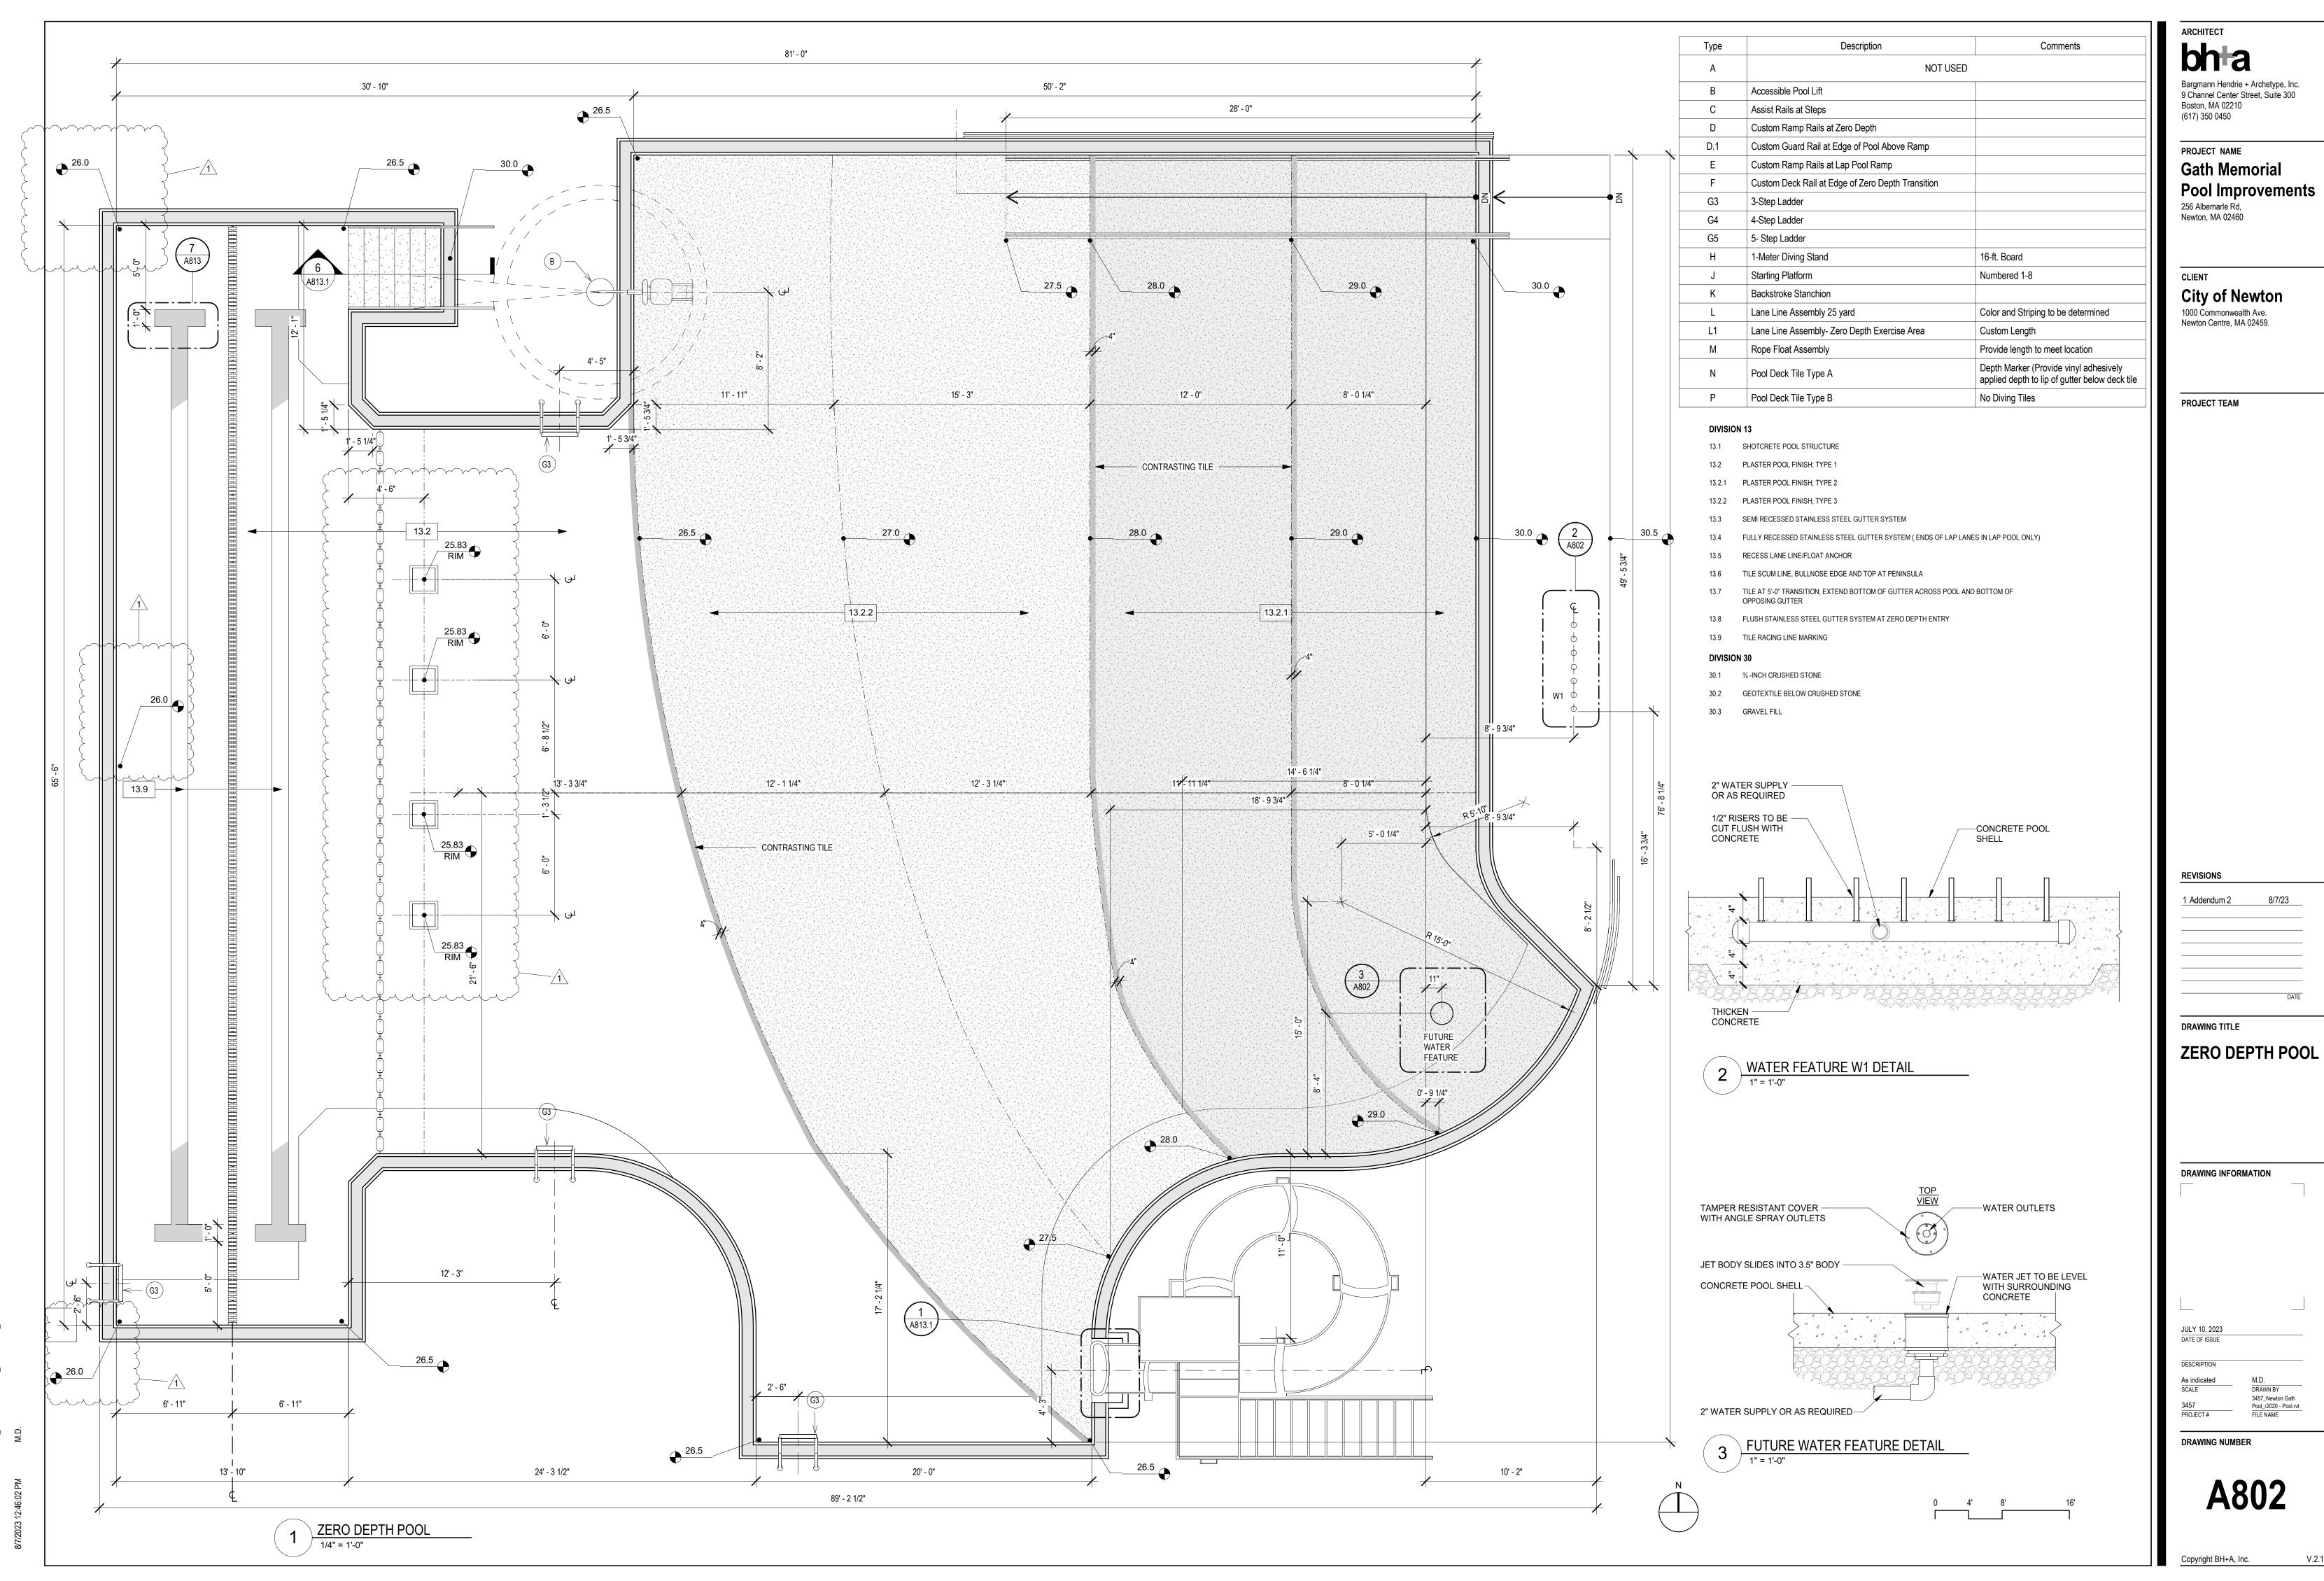

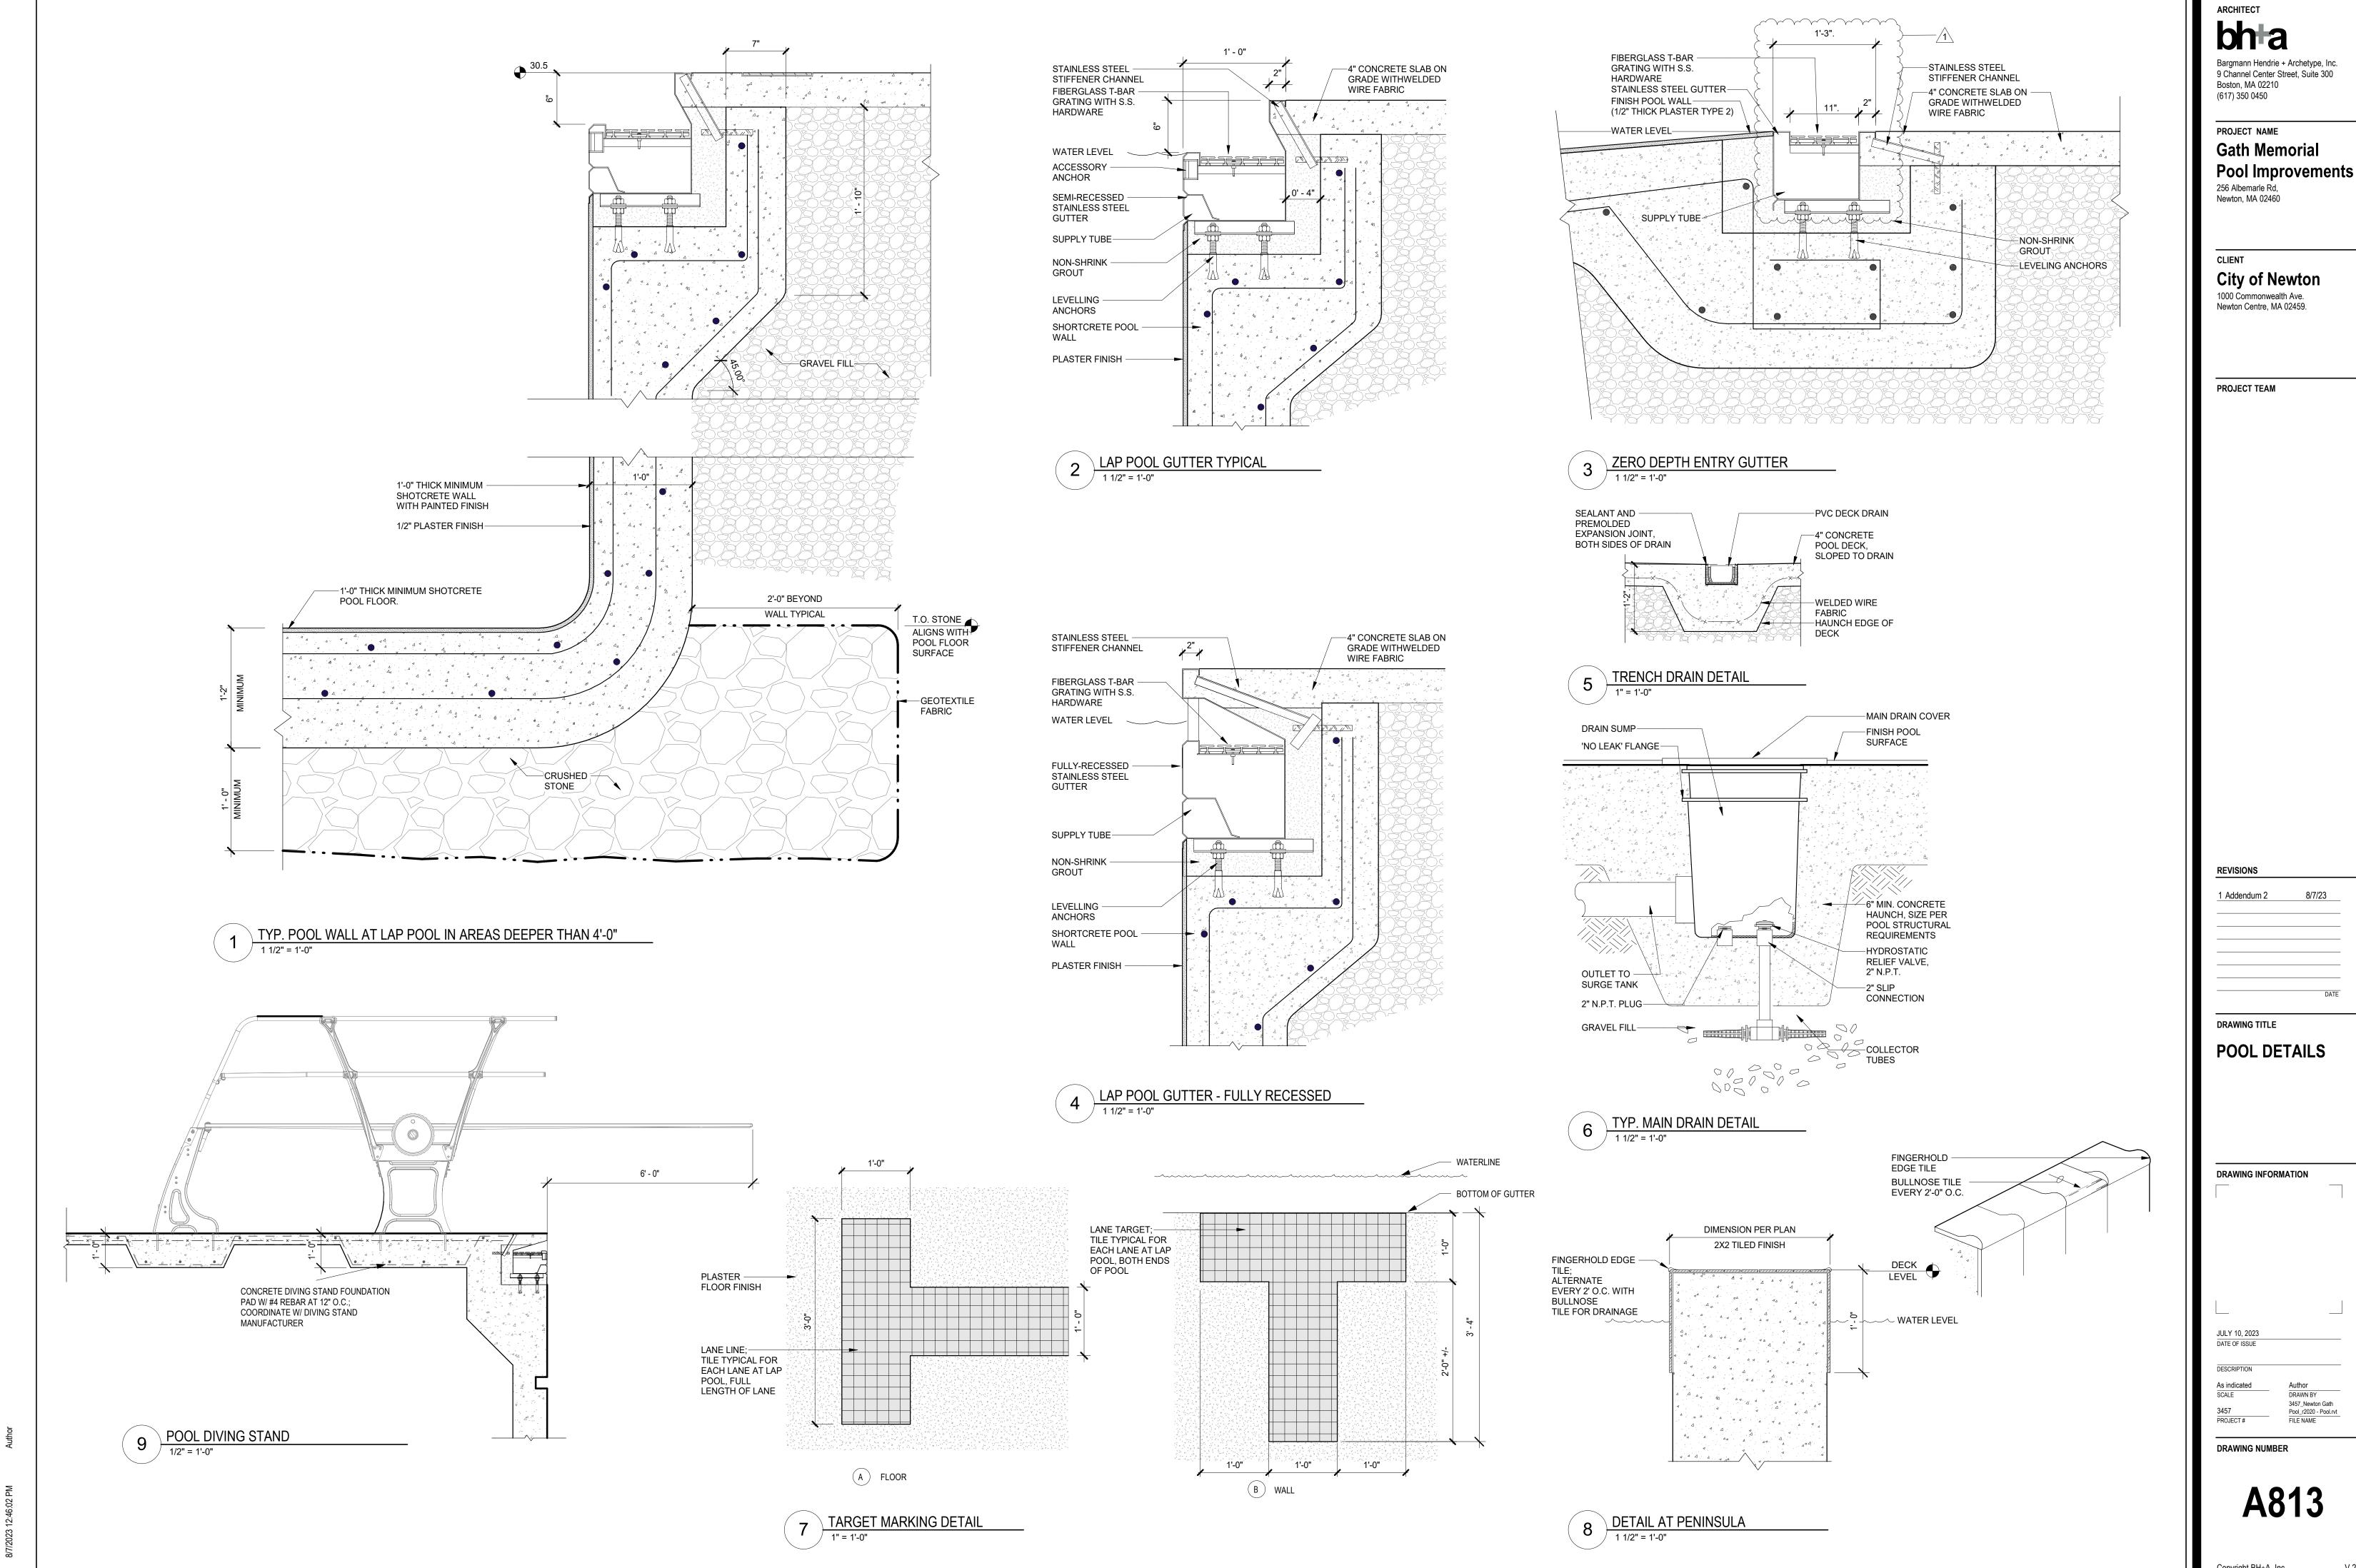

Copyright BH+A, Inc.

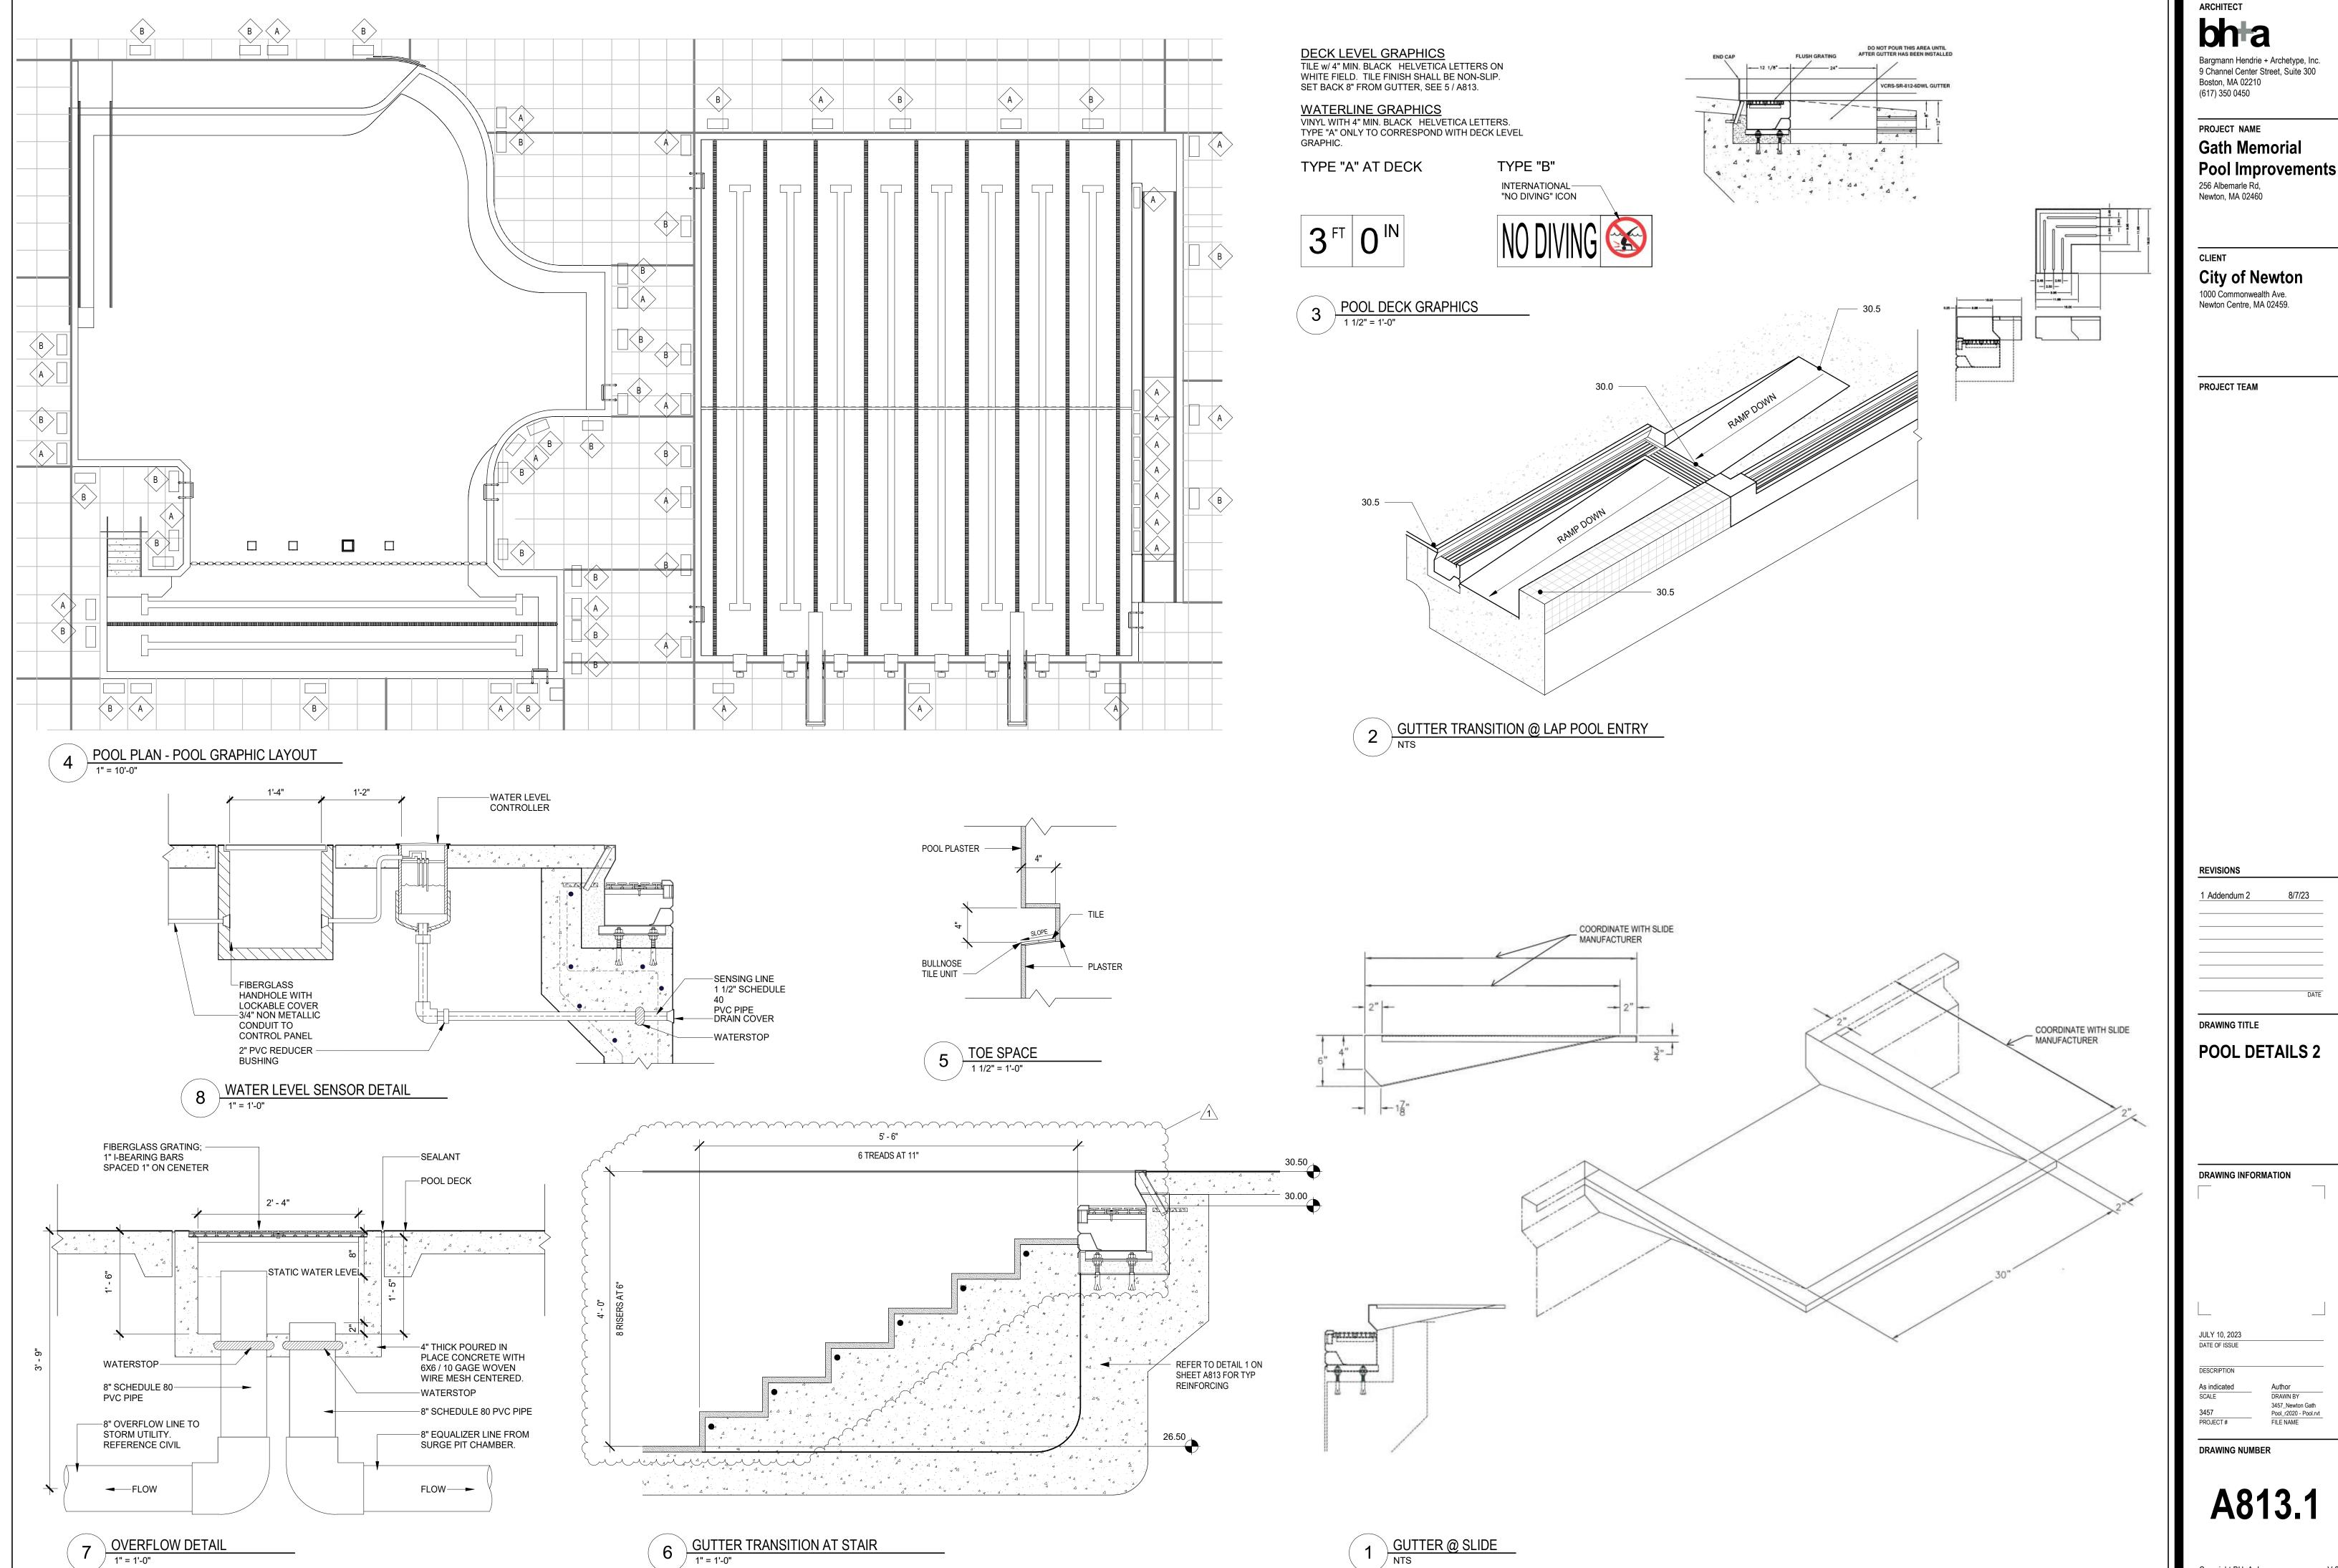

POOL DETAILS 2

Pool_r2020 - Pool.rvt

Copyright BH+A, Inc.