




CYPRUS DESIGN INC.

• CIVIL ENGINEERING • LAND SURVEYING • LAND PLANNING •
 1501 MAIN STREET UNIT 24, TEWKSBURY MASSACHUSETTS 01876
 • TEL. 978-640-1019 • FAX. 978.640.1020 • WEB. CDISURVEY.COM • EMAIL INFO@CDISURVEY.COM •

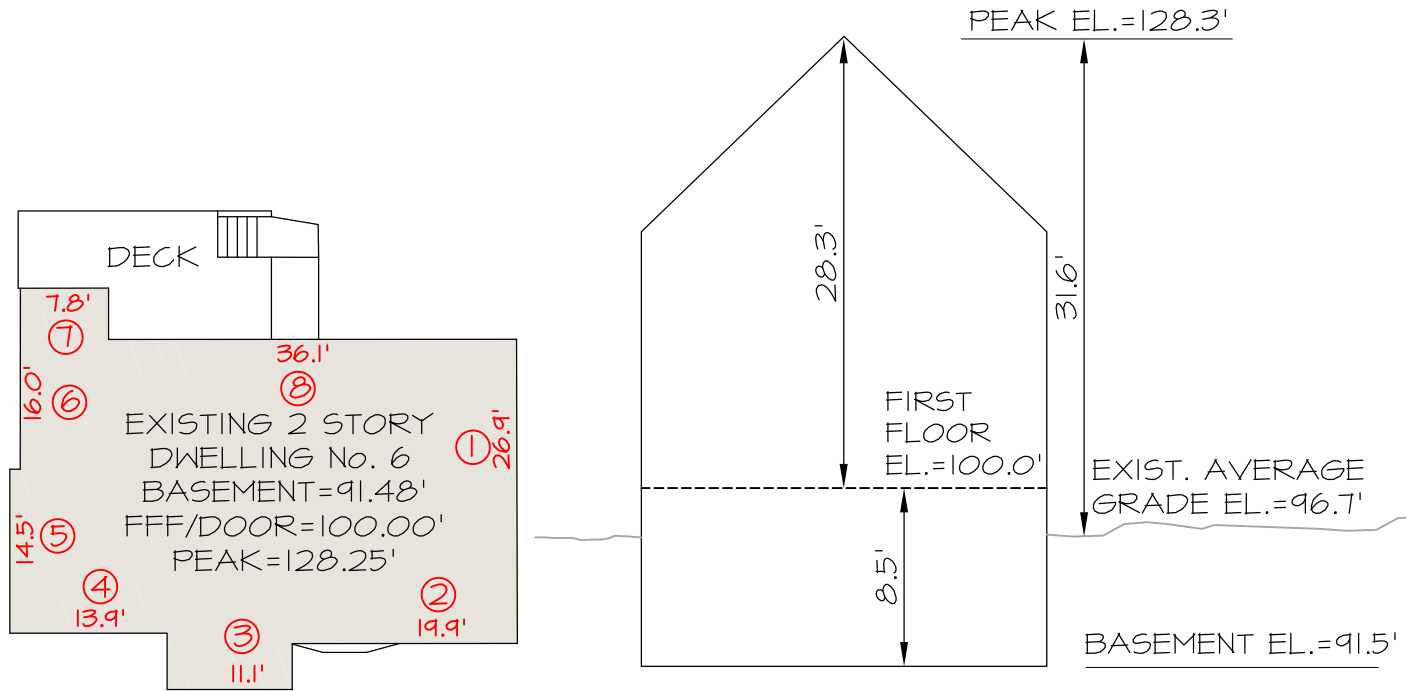

AVERAGE GRADE CALCULATION:

SEGMENT	LENGTH(L)	HIGH ELEV.(HE)	LOW ELEV.(LE)	AVERAGE ELEV.(AE)	Z = LxAE
1	26.9'	98.3'	98.1'	98.2'	2641.6
2	19.9'	98.1'	96.5'	97.3'	1936.3
3	11.1'	96.4'	95.7'	96.1'	1066.7
4	13.9'	96.0'	95.4'	95.7'	1330.2
5	14.5'	95.4	95.3'	95.3'	1381.9
6	16.0'	95.3'	95.2'	95.2'	1523.2
7	7.8'	95.3'	95.2'	98.2'	766.0
8	36.1'	98.3'	95.3'	96.8'	3494.5
TOTAL	146.2'				14140.4
$14140.4 / 146.2' = 96.7' \text{ (AVERAGE GRADE)}$					

AVERAGE GRADE CALCULATION

6 ROTHERWOOD ROAD
 NEWTON, MASSACHUSETTS.

PREPARED FOR
 FEINMANN INC.

Cyprus Design Inc.

Land Surveying & Civil Engineering Services
 1501 Main Street Unit 24 Tewksbury, MA 01876
 Tel. 978.640.1019, Fax. 978.640.1020
 Web. CyprusDesignInc.com
 Email Info@CyprusDesignInc.com

