


**Existing Conditions**



**Proposed Conditions** NOTE: SUBJECT TO MASSDOT APPROVAL.

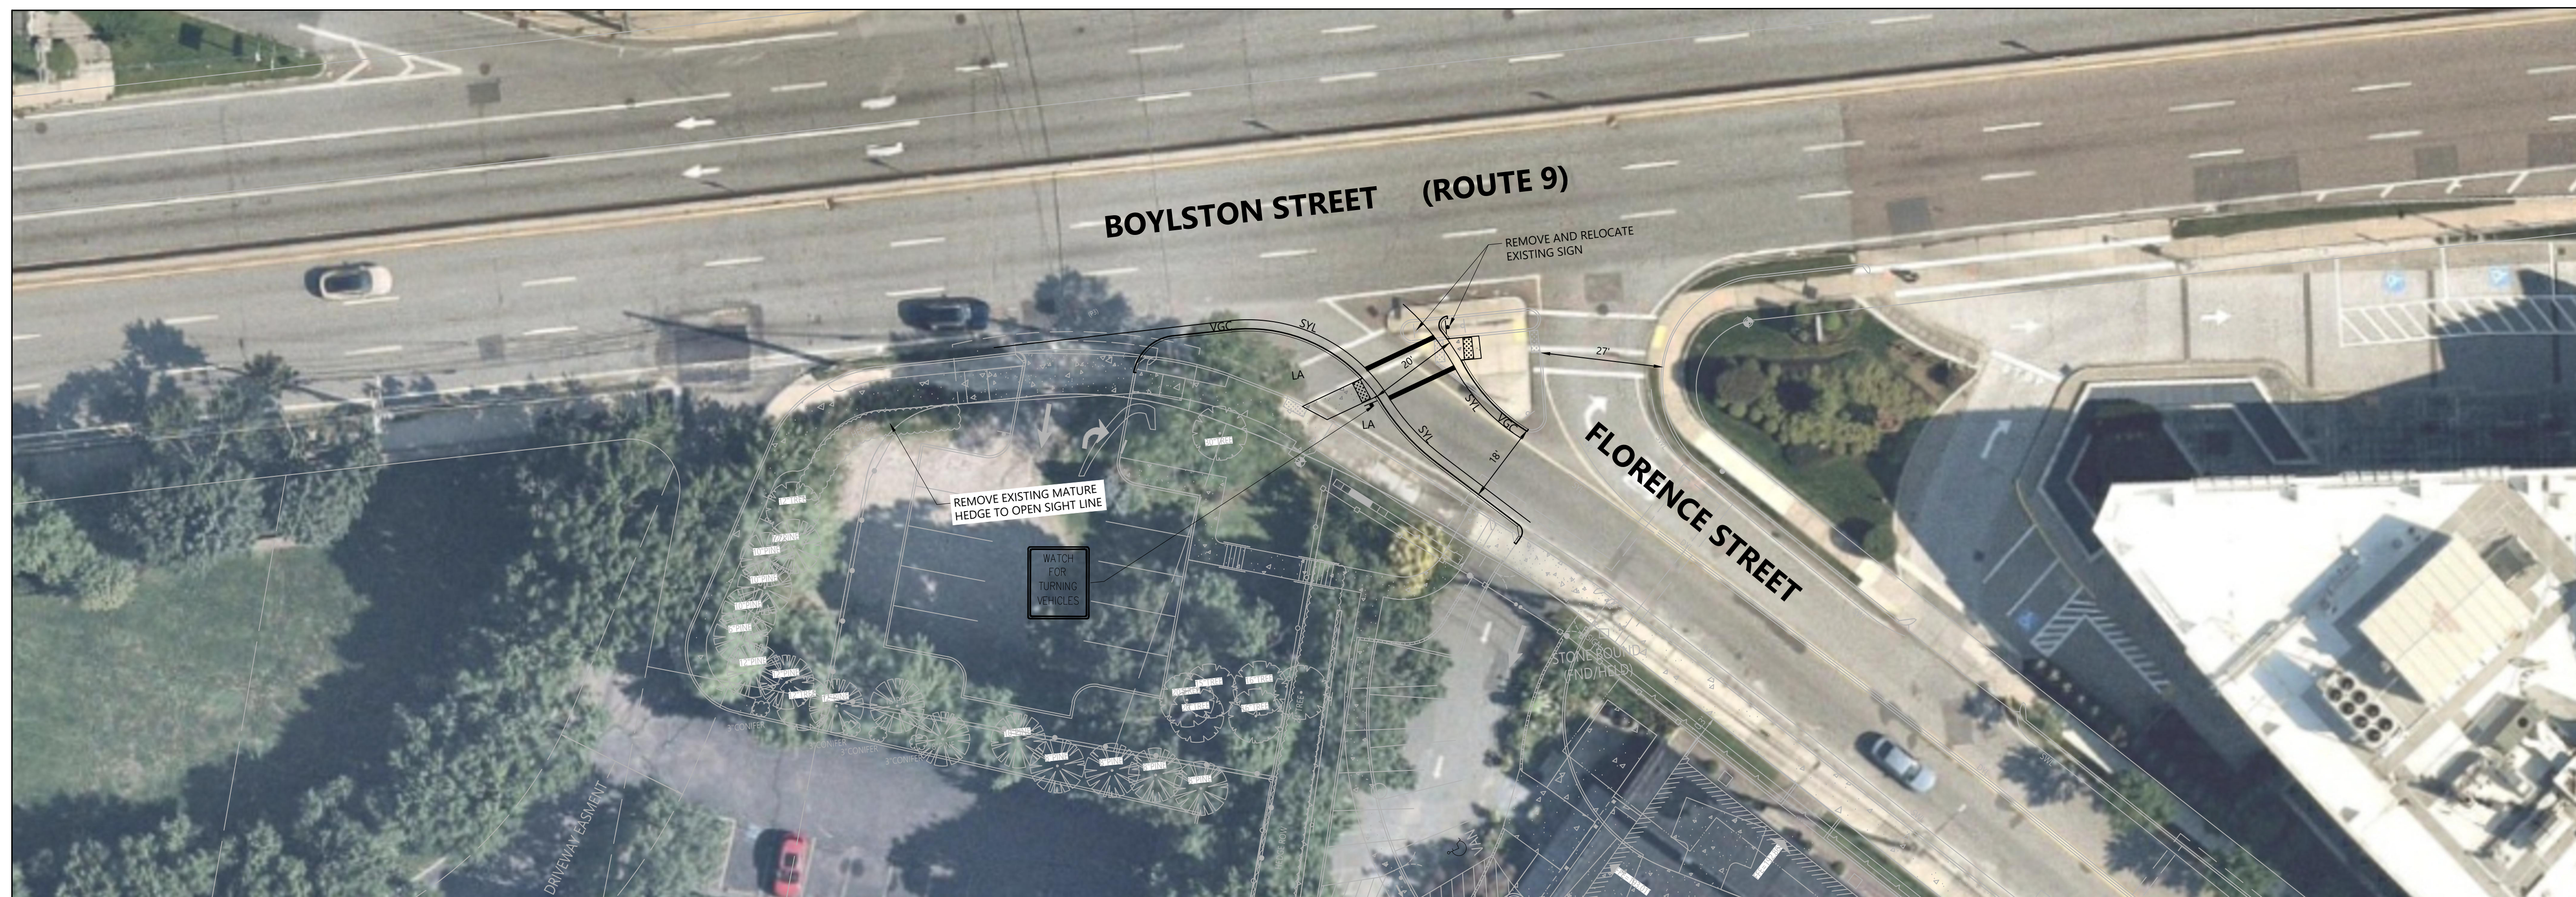

**Boylston Street  
(Route 9) and  
Florence Street**

Newton, MA

No.	Revision	Date	App'd

Designed by GB Checked by JS  
Issued for Review Date August 30, 2023

NOT FOR CONSTRUCTION


**Conceptual Intersection  
Mitigation Improvements**

Drawing Number

**CSP1**


Sheet 1 of 1

Project Number  
73153.00

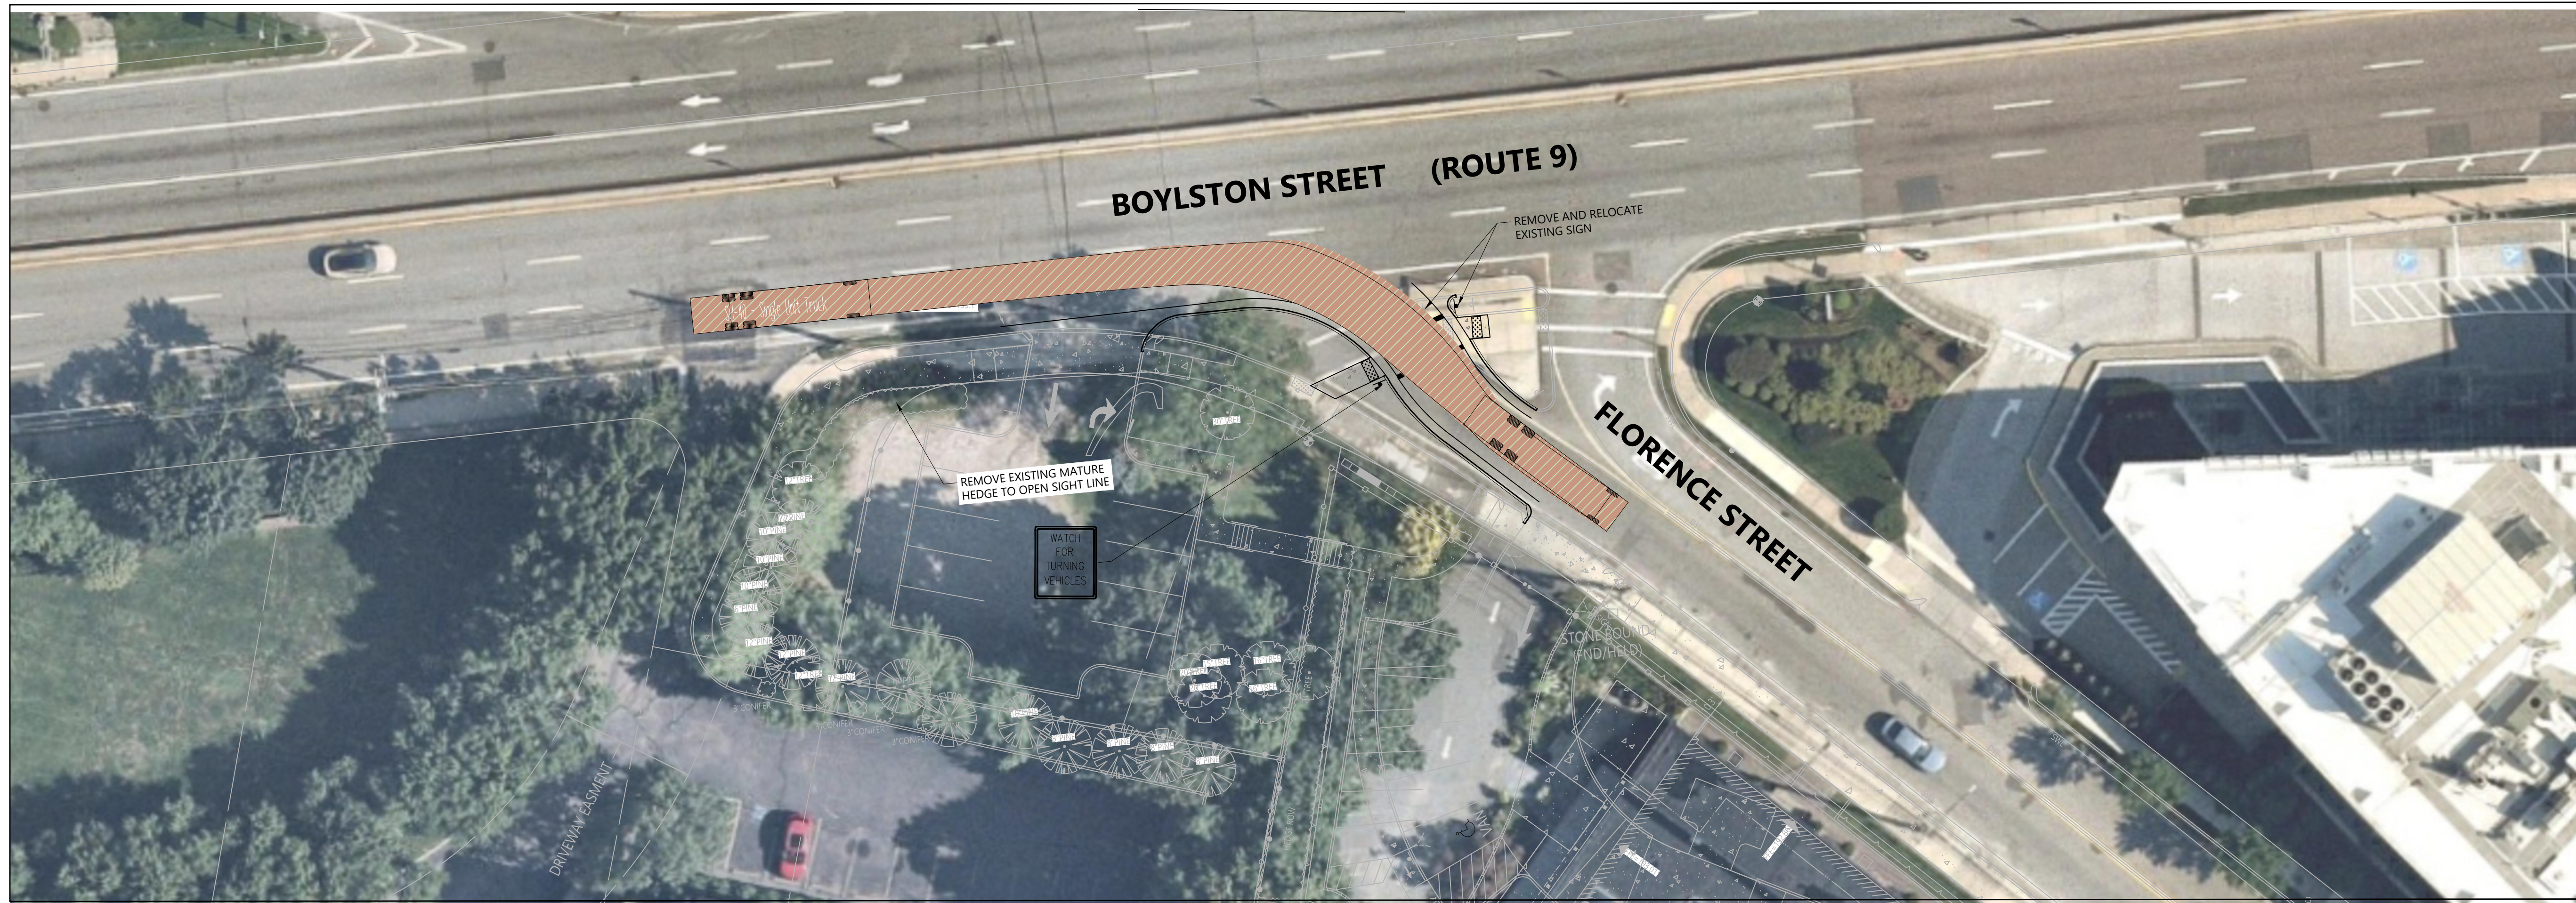


**SU-40 Turning Movements**

NOTE: SUBJECT TO MASSDOT APPROVAL.

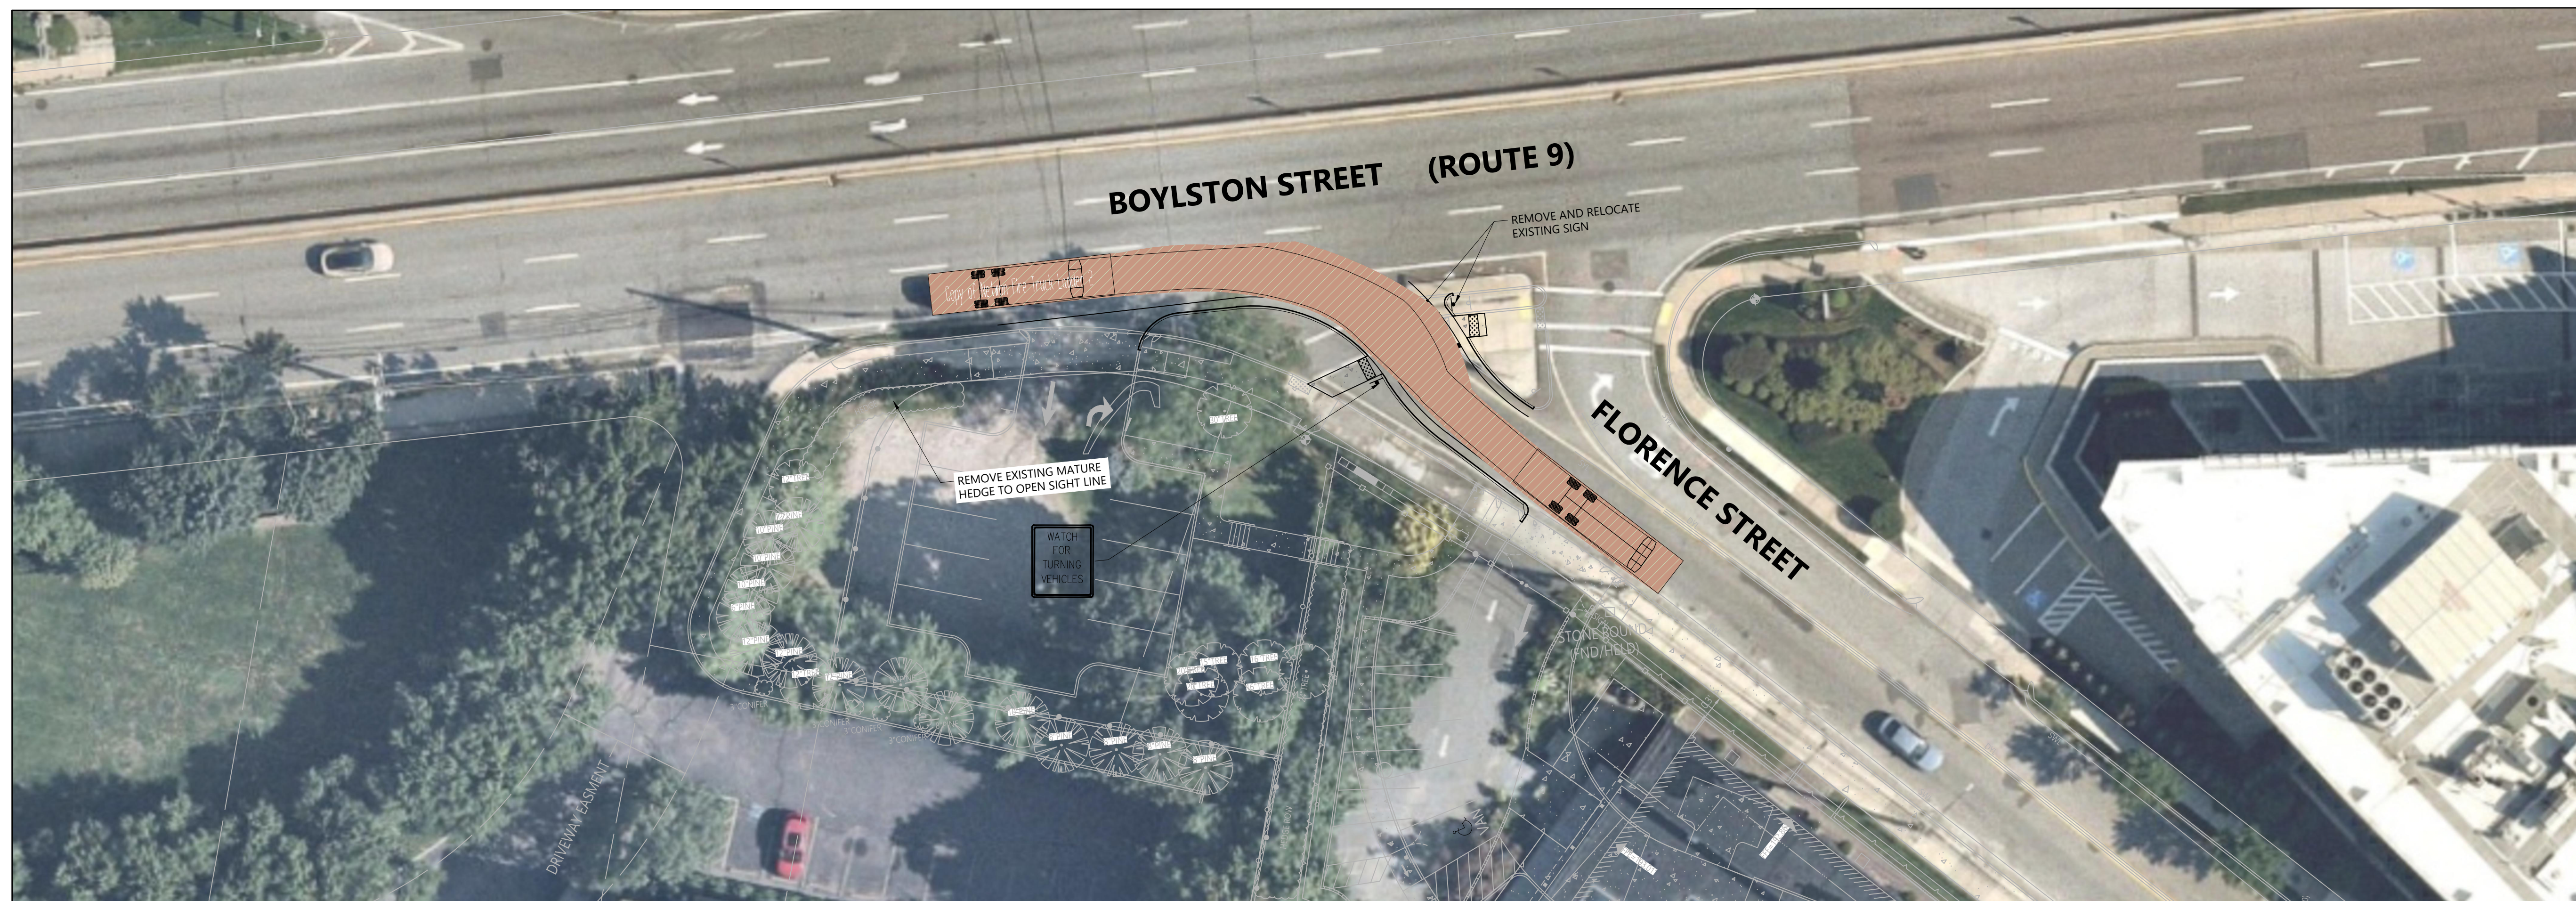

**Fire Truck Turning Movement**

NOTE: SUBJECT TO MASSDOT APPROVAL.

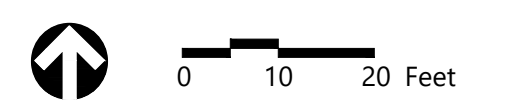

**Boylston Street  
(Route 9) and  
Florence Street**

Newton, MA

No.	Revision	Date	App'd

Designed by	GB	Checked by	JS
Issued for	Review	Date	August 30, 2023

NOT FOR CONSTRUCTION

**Conceptual Intersection  
Turning Movements**

Drawing Number

**TM1**

Sheet 1 of 1

Project Number  
73153.00