


# INVASIVES REMOVAL PLAN

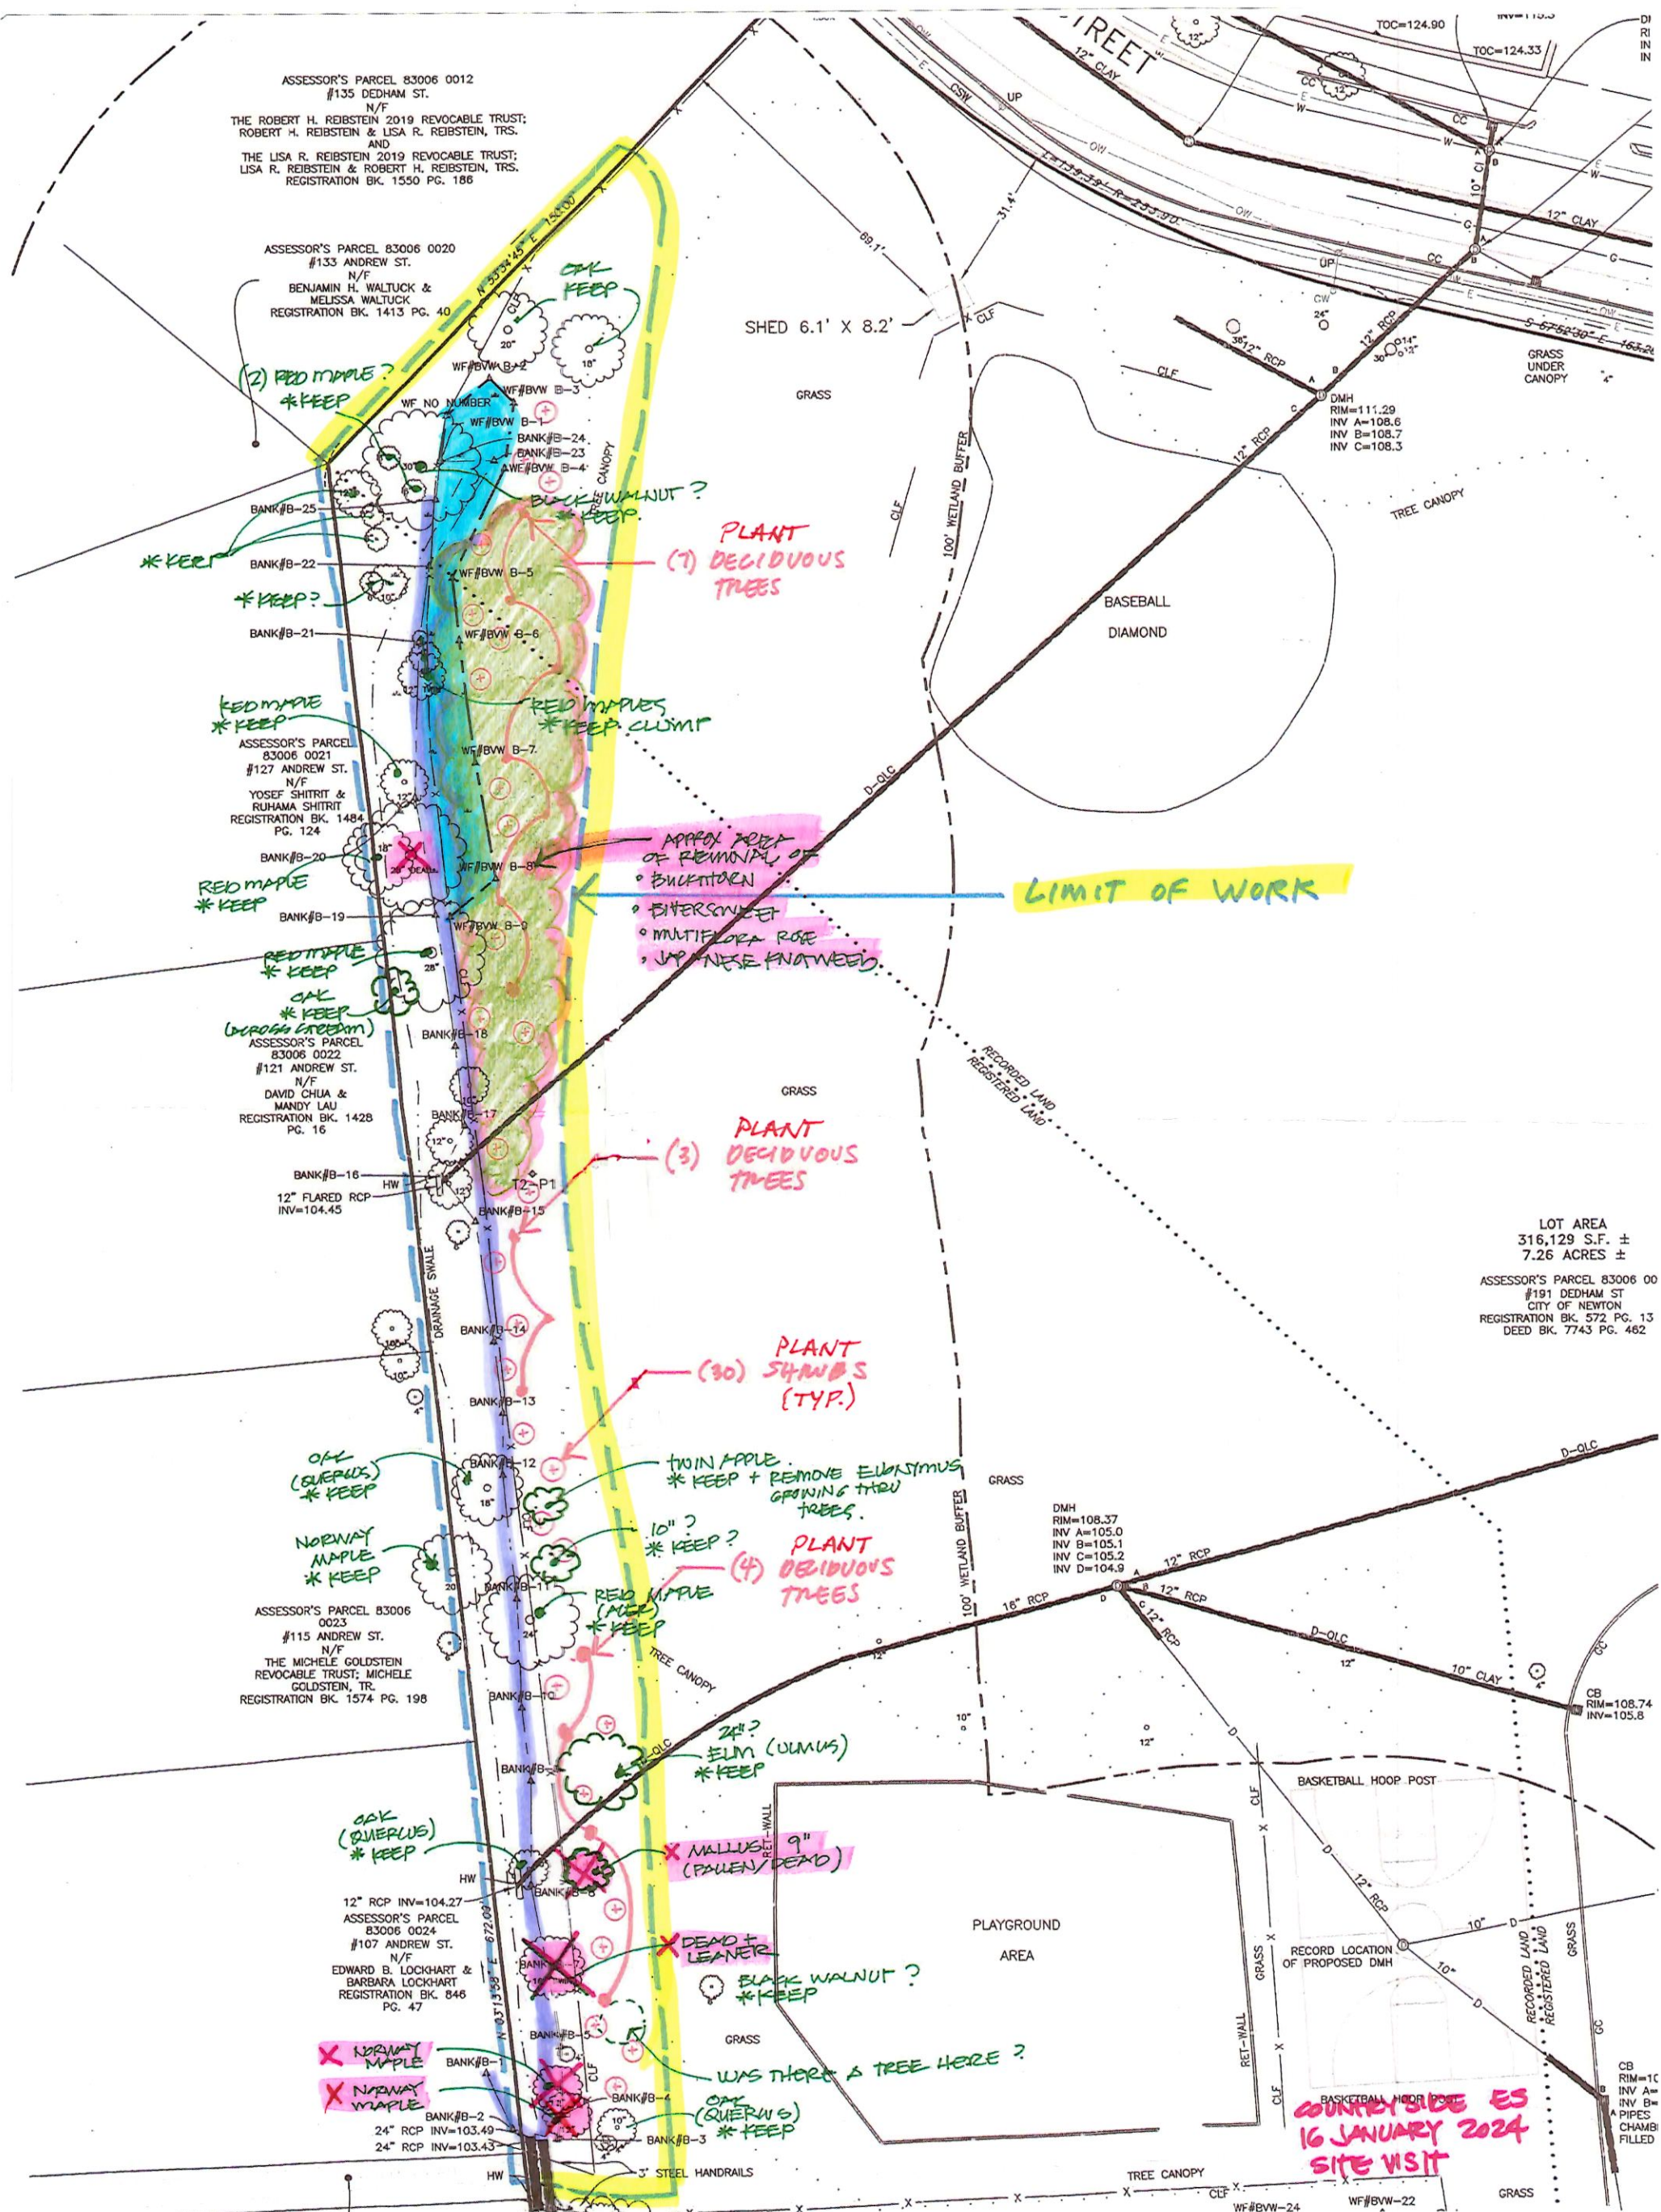

ASSESSOR'S PARCEL 83006 0012  
 #135 DEDHAM ST.  
 N/F  
 THE ROBERT H. REIBSTEIN 2019 REVOCABLE TRUST;  
 ROBERT H. REIBSTEIN & LISA R. REIBSTEIN, TRS.  
 AND  
 THE LISA R. REIBSTEIN 2019 REVOCABLE TRUST;  
 LISA R. REIBSTEIN & ROBERT H. REIBSTEIN, TRS.  
 REGISTRATION BK. 1550 PG. 186

ASSESSOR'S PARCEL 83006 0020  
 #133 ANDREW ST.  
 N/F  
 BENJAMIN H. WALTUCK &  
 MELISSA WALTUCK  
 REGISTRATION BK. 1413 PG. 40

ASSESSOR'S PARCEL  
 83006 0021  
 #127 ANDREW ST.  
 N/F  
 YOSEF SHITRIT &  
 RUHAMA SHITRIT  
 REGISTRATION BK. 1484  
 PG. 124

ASSESSOR'S PARCEL  
 83006 0022  
 #121 ANDREW ST.  
 N/F  
 DAVID CHUA &  
 MANDY LAU  
 REGISTRATION BK. 1428  
 PG. 16

ASSESSOR'S PARCEL 83006  
 0023  
 #115 ANDREW ST.  
 N/F  
 THE MICHELE GOLDSTEIN  
 REVOCABLE TRUST; MICHELE  
 GOLDSTEIN, TR.  
 REGISTRATION BK. 1574 PG. 198

12" RCP INV=104.27  
 ASSESSOR'S PARCEL  
 83006 0024  
 #107 ANDREW ST.  
 N/F  
 EDWARD B. LOCKHART &  
 BARBARA LOCKHART  
 REGISTRATION BK. 846  
 PG. 47

LOT AREA  
 316,129 S.F. ±  
 7.26 ACRES ±  
 ASSESSOR'S PARCEL 83006 00  
 #191 DEDHAM ST  
 CITY OF NEWTON  
 REGISTRATION BK. 572 PG. 13  
 DEED BK. 7743 PG. 462

COUNTRYSIDE ES  
 16 JANUARY 2024  
 SITE VISIT



# PLANTING PLAN

ASSESSOR'S PARCEL 83006 0020  
#133 ANDREW ST.  
N/F  
BENJAMIN H. WALTUCK &  
MELISSA WALTUCK  
REGISTRATION BK. 1413 PG. 40

ASSESSOR'S PARCEL 83006 0021  
#127 ANDREW ST.  
N/F  
YOSEF SHITRIT &  
RUHAMA SHITRIT  
REGISTRATION BK. 1484  
PG. 124

ASSESSOR'S PARCEL 83006 0022  
#121 ANDREW ST.  
N/F  
DAVID CHUA &  
MANDY LAU  
REGISTRATION BK. 1428  
PG. 16

ASSESSOR'S PARCEL 83006 0023  
#115 ANDREW ST.  
N/F  
THE MICHELE GOLDSTEIN  
REVOCABLE TRUST; MICHELE  
GOLDSTEIN, TR.  
REGISTRATION BK. 1574 PG. 198

12" RCP INV=104.27  
ASSESSOR'S PARCEL 83006 0024  
#107 ANDREW ST.  
N/F  
EDWARD B. LOCKHART &  
BARBARA LOCKHART  
REGISTRATION BK. 846  
PG. 47

SHED 6.1' X 8.2'

BASEBALL  
DIAMOND

LIMIT OF WORK

(7) DECIDUOUS  
TREES

(3) DECIDUOUS  
TREES

(30) SHRUBS

(4) DECIDUOUS  
TREES

DMH  
RIM=108.37  
INV A=105.0  
INV B=105.1  
INV C=105.2  
INV D=104.9

DMH  
RIM=111.29  
INV A=108.6  
INV B=108.7  
INV C=108.3

PLAYGROUND  
AREA

BASKETBALL HOOP POST  
ASPHALT BASKETBALL C

RECORD LOCATION  
OF PROPOSED DMH

BASKETBALL HOOP POST

