


THE CITY OF NEWTON, MASSACHUSETTS WASHINGTON STREET PILOT PROGRAM

MIDDLESEX COUNTY


100%/PSE DESIGN SUBMISSION

ALL WORK UNDER THIS CONTRACT SHALL BE DONE IN CONFORMANCE WITH THE CITY OF NEWTON STANDARD DETAILS, CITY OF NEWTON SPECIFICATIONS, AND CITY OF NEWTON ENGINEERING DIRECTIVES, MASSACHUSETTS DEPARTMENT OF TRANSPORTATION STANDARD SPECIFICATIONS FOR HIGHWAYS AND BRIDGES DATED 2024, THE 2017 CONSTRUCTION STANDARD DETAILS, THE 2015 OVERHEAD SIGNAL STRUCTURE AND FOUNDATION STANDARD DRAWINGS, THE 1990 STANDARD DRAWINGS FOR SIGNS AND SUPPORTS; THE 2009 MANUAL ON UNIFORM TRAFFIC CONTROL DEVICES (MUTCD) WITH MASSACHUSETTS AMENDMENTS AND THE STANDARD MUNICIPAL TRAFFIC CODE; THE 1968 STANDARD DRAWINGS FOR TRAFFIC SIGNALS AND HIGHWAY LIGHTING; THE LATEST EDITION OF AMERICAN STANDARD FOR NURSERY STOCK; THE PLANS AND THESE SPECIAL PROVISIONS. WHERE CONFLICTS EXIST, THE CITY OF NEWTON STANDARDS AND SPECIFICATIONS SHALL GOVERN.

INDEX	
SHEET NO.	DESCRIPTION
1	TITLE SHEET AND INDEX
2	GENERAL NOTES
3	LEGEND AND ABBREVIATIONS
4-5	KEY PLANS
6-7	TYPICAL SECTIONS
8-11	CONSTRUCTION BASELINE TIE PLANS
12-18	CONSTRUCTION PLANS
19-25	TRAFFIC SIGN & PAVEMENT MARKINGS
26	TRAFFIC SIGN SUMMARY SHEET
27-35	LANDSCAPING PLANS & DETAILS
36-38	CONSTRUCTION DETAILS
39-40	CURB RAMP & SIDEWALK DETAILS
41-43	TEMPORARY TRAFFIC CONTROL PLANS

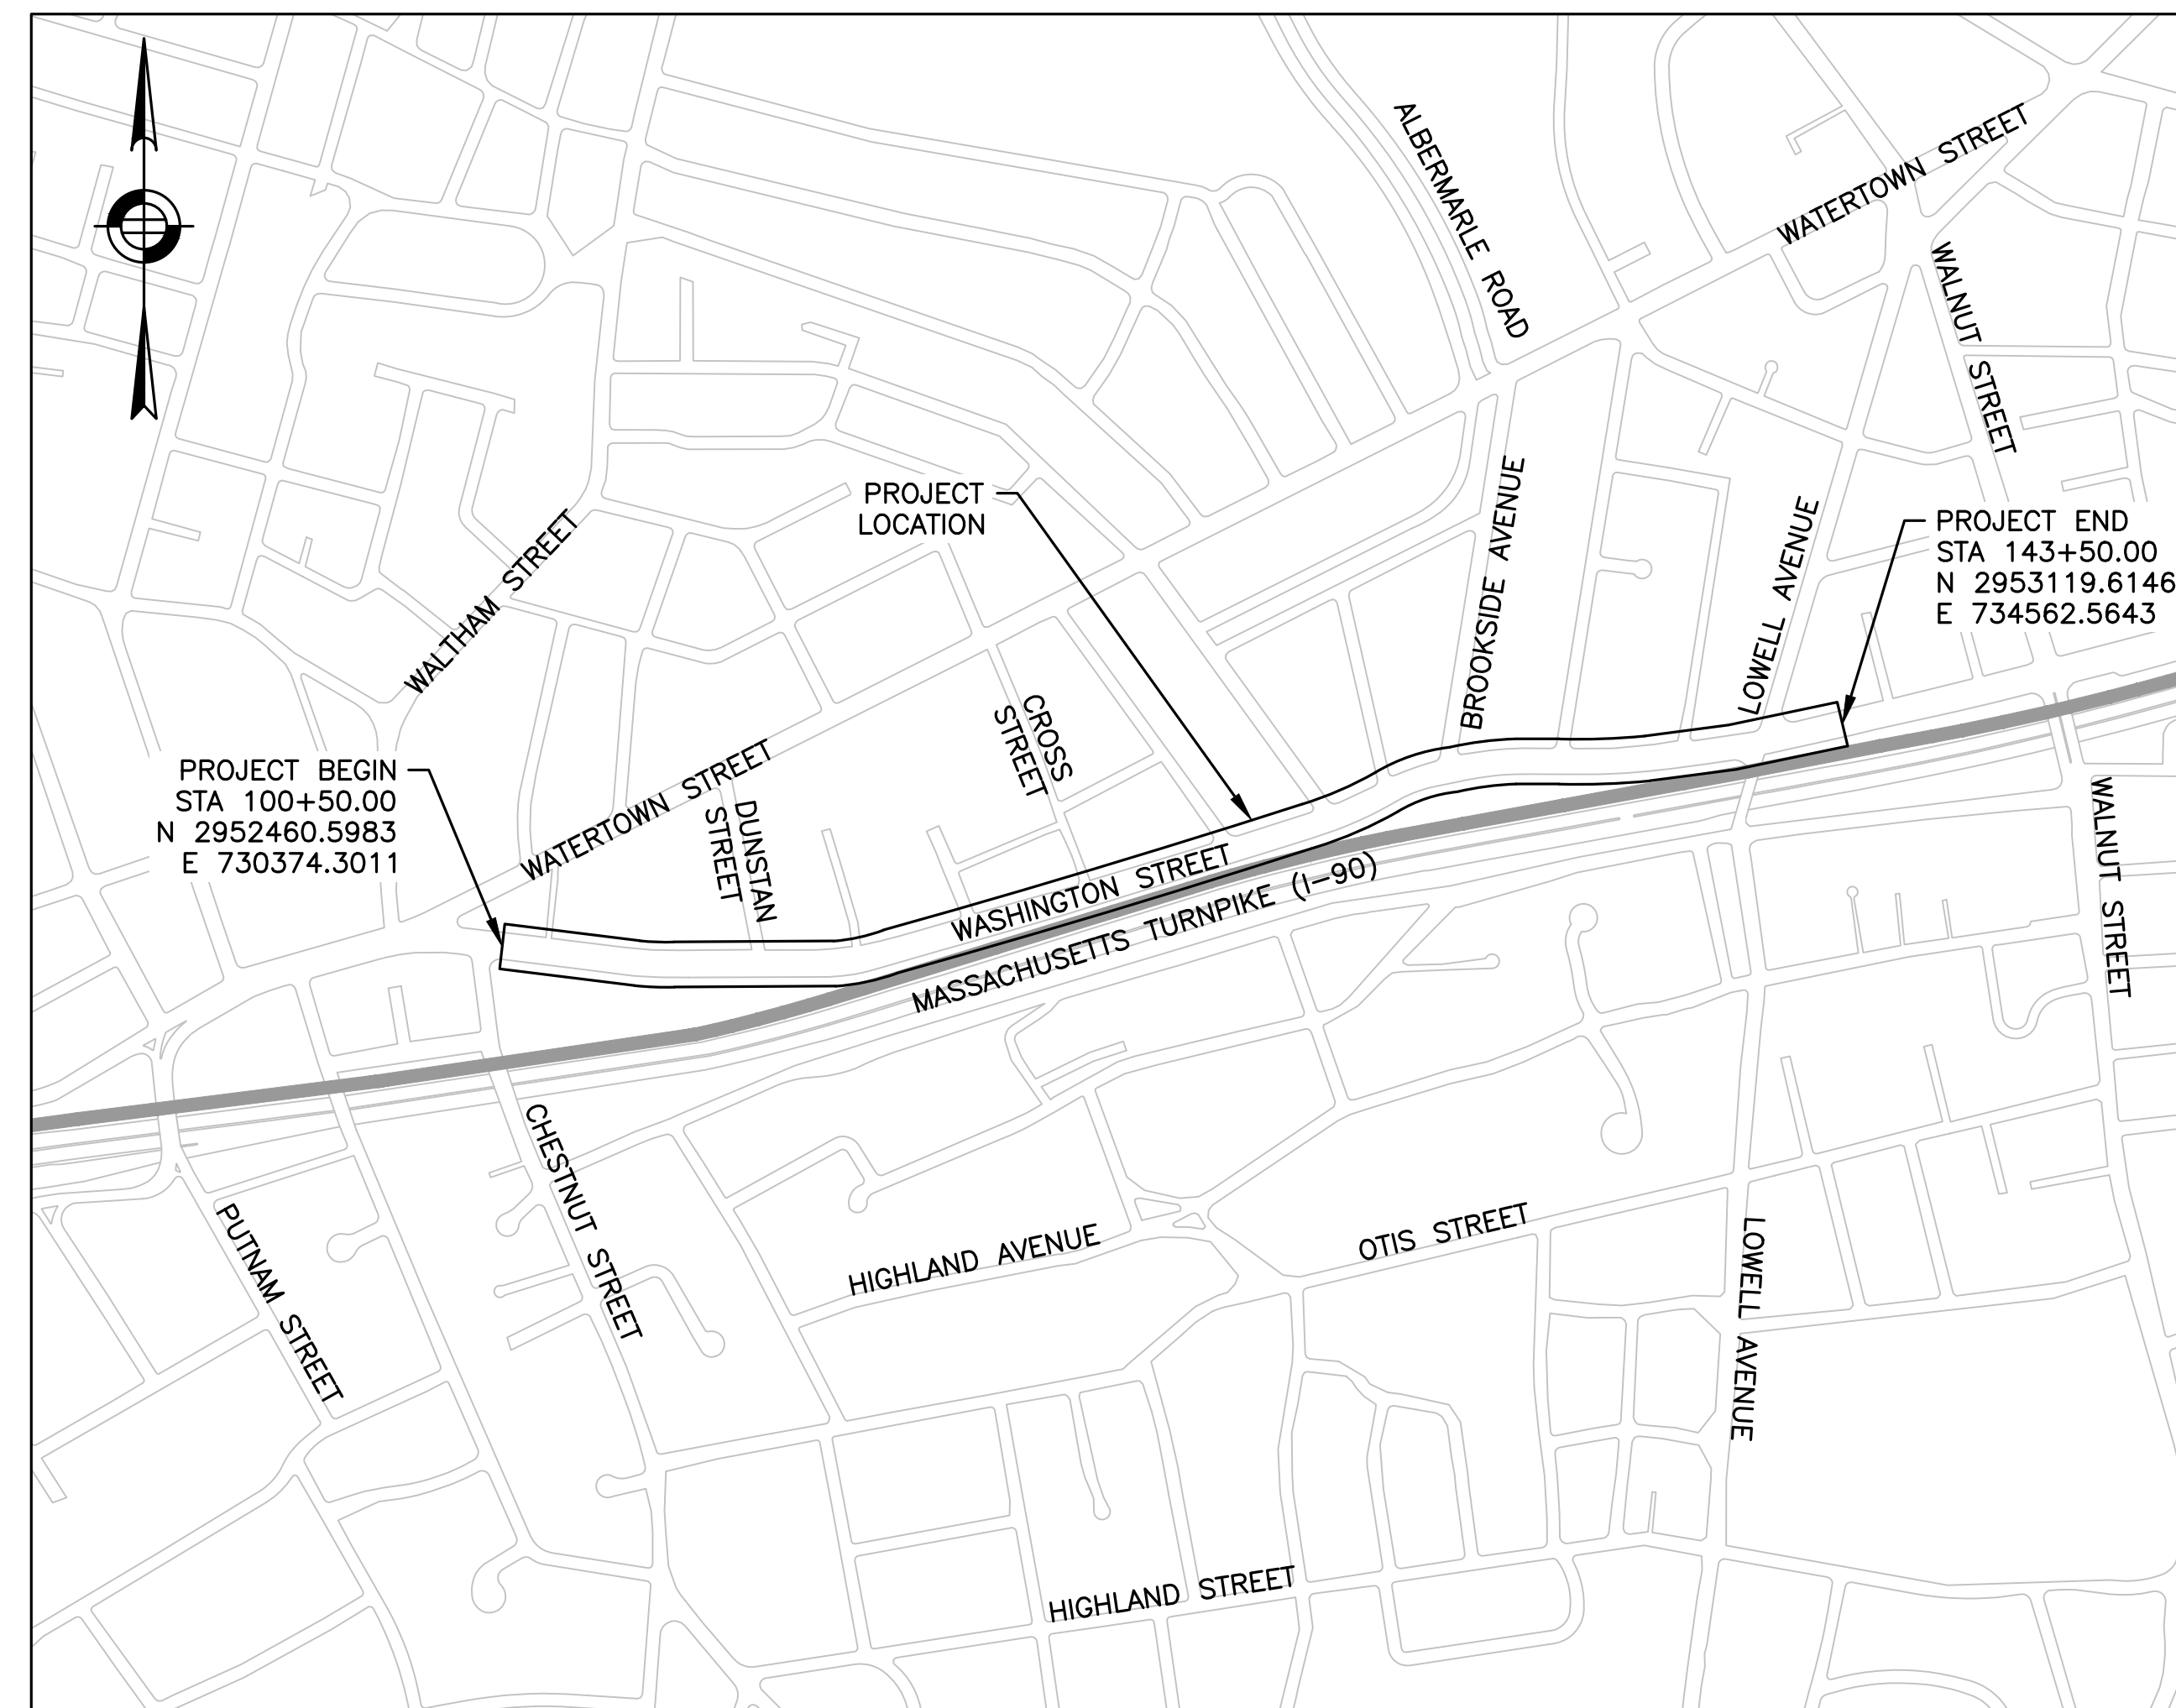

LOCUS PLAN

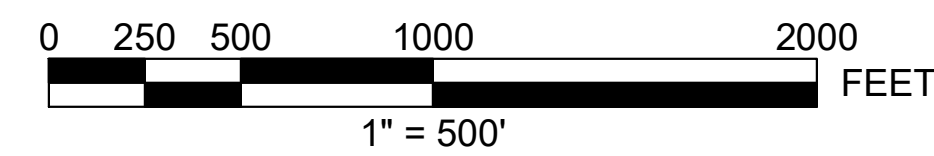

HOWARD STEIN HUDSON

11 Beacon Street, Suite 1010
Boston, MA 02108
www.hshassoc.com

HALVORSON
Tight & Bond STUDIO

25 KINDESTON ST. BOSTON MA 02111-2200
PHONE 617.556.0380
WWW.HALVORSONDESIGN.COM

DATE	DESCRIPTION	REV #
08/23/2024	100%/PSE HIGHWAY DESIGN PLANS	
04/08/2024	25%/75% HIGHWAY DESIGN PLANS	

WASHINGTON STREET PILOT TITLE SHEET AND INDEX						
HS PROJECT NUMBER	DATE	DRAWN BY	CHKD. BY	APPRVD. BY	SHEET NO.	TOTAL SHEETS
2021163.00	08/23/24	RF	VC	RL	1	43

GENERAL SYMBOLS

EXISTING	PROPOSED	DESCRIPTION
		JERSEY BARRIER
		CATCH BASIN
		CATCH BASIN CURB INLET
		FLAG POLE
		GAS PUMP
		MAIL BOX
		POST SQUARE
		POST CIRCULAR
		WELL
		ELECTRIC HANDHOLE
		FENCE GATE POST
		GAS GATE
		BORING HOLE
		MONITORING WELL
		TEST PIT
		HYDRANT
		LIGHT POLE
		COUNTY BOUND
		GPS POINT
		CABLE MANHOLE
		DRAINAGE MANHOLE
		ELECTRIC MANHOLE
		GAS MANHOLE
		MISC MANHOLE
		SEWER MANHOLE
		TELEPHONE MANHOLE
		WATER MANHOLE
		MASSACHUSETTS HIGHWAY BOUND
		MONUMENT
		STONE BOUND
		TOWN OR CITY BOUND
		TRAVERSE OR TRIANGULATION STATION
		TROLLEY POLE OR GUY POLE
		TRANSMISSION POLE
		UTILITY POLE W/ FIREBOX
		UTILITY POLE WITH DOUBLE LIGHT
		UTILITY POLE W / 1 LIGHT
		UTILITY POLE
		BUSH
		TREE
		STUMP
		SWAMP / MARSH
		WATER GATE
		PARKING METER
		OVERHEAD CABLE/WIRE
		CURBING
		CONTOURS (ON-THE-GROUND SURVEY DATA)
		CONTOURS (PHOTOGRAMMETRIC DATA)
		UNDERGROUND DRAIN PIPE (DOUBLE LINE 24 INCH AND OVER)
		UNDERGROUND ELECTRIC DUCT (DOUBLE LINE 24 INCH AND OVER)
		UNDERGROUND GAS MAIN (DOUBLE LINE 24 INCH AND OVER)
		UNDERGROUND SEWER MAIN (DOUBLE LINE 24 INCH AND OVER)
		UNDERGROUND TELEPHONE DUCT (DOUBLE LINE 24 INCH AND OVER)
		UNDERGROUND WATER MAIN (DOUBLE LINE 24 INCH AND OVER)
		BALANCED STONE WALL
		GUARD RAIL - STEEL POSTS
		GUARD RAIL - WOOD POSTS
		GUARD RAIL - DOUBLE FACE - STEEL POSTS
		GUARD RAIL - DOUBLE FACE - WOOD POSTS
		CHAIN LINK OR METAL FENCE
		WOOD FENCE
		SEDIMENT CONTROL BARRIER
		TREE LINE
		SAWCUT LINE
		TOP OR BOTTOM OF SLOPE
		LIMIT OF EDGE OF PAVEMENT OR COLD PLANE AND OVERLAY
		BANK OF RIVER OR STREAM
		BORDER OF WETLAND
		100 FT WETLAND BUFFER
		200 FT RIVERFRONT BUFFER
		STATE HIGHWAY LAYOUT
		TOWN OR CITY LAYOUT
		COUNTY LAYOUT
		RAILROAD SIDELINE
		TOWN OR CITY BOUNDARY LINE
		PROPERTY LINE OR APPROXIMATE PROPERTY LINE
		EASEMENT

TRAFFIC SYMBOLS

EXISTING	PROPOSED	DESCRIPTION
		SIGNAL POST AND BASE (ALPHA-NUMERIC DESIGNATION NOTED)
		MAST ARM, SHAFT AND BASE (ARM LENGTH AS NOTED)
		SIGN AND POST
		SIGN AND POST (2 POSTS)

PAVEMENT MARKINGS SYMBOLS

EXISTING	PROPOSED	DESCRIPTION
		PAVEMENT ARROW - WHITE
		LEGEND "ONLY" - WHITE
		12" STOP LINE
		CROSSWALK (SEE CONSTRUCTION DETAILS FOR SPACING)
		6" SOLID WHITE LINE
		6" SOLID YELLOW LINE
		6" BROKEN WHITE LINE (10' MARK 30' SKIP)
		6" BROKEN YELLOW LINE (10' MARK 30' SKIP)
		6" DOTTED YELLOW LINE (3' MARK 9' SKIP)
		6" DOTTED WHITE LINE EXTENSION (2' MARK 4' SKIP)
		6" DOUBLE YELLOW LINE
		12" WIDE DOTTED WHITE BIKE LINE (SEE CONSTRUCTION DETAILS FOR SPACING)
		6" DOTTED YELLOW BIKE CENTER LINE (SEE CONSTRUCTION DETAILS FOR SPACING)
		12" WIDE SOLID WHITE LINE (SEE PAVEMENT MARKINGS AND SIGNAGE FOR SPACING)
		12" WIDE SOLID YELLOW LINE (SEE PAVEMENT MARKINGS AND SIGNAGE FOR SPACING)
		GREEN COLORIZED PAVEMENT MARKING

ABBREVIATIONS

GENERAL	DESCRIPTION
AADT	ANNUAL AVERAGE DAILY TRAFFIC
ABAN	ABANDON
ADJ	ADJUST
APPROX.	APPROXIMATE
A.C.	ASPHALT CONCRETE
ACCM PIPE	ASPHALT COATED CORRUGATED METAL PIPE
BIT.	BITUMINOUS
BC	BOTTOM OF CURB
BD.	BOUND
BL	BASELINE
BLDG	BUILDING
BM	BENCHMARK
BO	BY OTHERS
BOS	BOTTOM OF SLOPE
BR.	BRIDGE
CB	CATCH BASIN
CBCI	CATCH BASIN WITH CURB INLET
CC	CEMENT CONCRETE
CCM	CEMENT CONCRETE MASONRY
CEM	CEMENT
CI	CURB INLET
CIP	CAST IRON PIPE
CLF	CHAIN LINK FENCE
CL	CENTERLINE
CMP	CORRUGATED METAL PIPE
CSP	CORRUGATED STEEL PIPE
CO.	COUNTY
CONC	CONCRETE
CONT	CONTINUOUS
CONST	CONSTRUCTION
CR GR	CROWN GRADE
DHV	DESIGN HOURLY VOLUME
DI	DROP INLET
DIA	DIAMETER
DIP	DUCTILE IRON PIPE
DW	STEADY DON'T WALK - PORTLAND ORANGE
DWY	DRIVEWAY
ELEV (or EL.)	ELEVATION
EMB	EMBANKMENT
EOP	EDGE OF PAVEMENT
EXIST (or EX)	EXISTING
EXC	EXCAVATION
F&C	FRAME AND COVER
F&G	FRAME AND GRATE
FDN.	FOUNDATION
FLDSTN	FIELDSTONE
GAR	GARAGE
GD	GROUND
GG	GAS GATE
GI	GUTTER INLET
GIP	GALVANIZED IRON PIPE
GRAN	GRANITE
GRAV	GRAVEL
GRD	GUARD
HDW	HEADWALL
HMA	HOT MIX ASPHALT
HOR	HORIZONTAL
HYD	HYDRANT
INV	INVERT
JCT	JUNCTION
L	LENGTH OF CURVE
LB	LEACH BASIN
LP	LIGHT POLE
LT	LEFT
MAX	MAXIMUM
MB	MAILBOX
MH	MANHOLE
MHB	MASSACHUSETTS HIGHWAY BOUND
MIN	MINIMUM
NIC	NOT IN CONTRACT
NO.	NUMBER
PC	POINT OF CURVATURE
PCC	POINT OF COMPOUND CURVATURE
P.G.L.	PROFILE GRADE LINE
PI	POINT OF INTERSECTION
POC	POINT ON CURVE
POT	POINT ON TANGENT
PRC	POINT OF REVERSE CURVATURE
PROJ	PROJECT
PROP	PROPOSED
PSB	PLANTABLE SOIL BORROW
PT	POINT OF TANGENCY
PVC	POINT OF VERTICAL CURVATURE
PVI	POINT OF VERTICAL INTERSECTION
PVT	POINT OF VERTICAL TANGENCY
PVMT	PAVEMENT
PWW	PAVED WATER WAY

ABBREVIATIONS (CONTINUED)

GENERAL	DESCRIPTION
R	RADIUS OF CURVATURE
R&D	REMOVE AND DISPOSE
RCP	REINFORCED CONCRETE PIPE
RD	ROAD
RDWY	ROADWAY
REM	REMOVE
RET	RETAIN
RET WALL	RETAINING WALL
ROW	RIGHT OF WAY
RR	RAILROAD
R&R	REMOVE AND RESET
R&S	REMOVE AND STACK
RT	RIGHT
SB	STONE BOUND
SHLD	SHOULDER
SMH	SEWER MANHOLE
ST	STREET
STA	STATION
SSD	STOPPING SIGHT DISTANCE
SHLO	STATE HIGHWAY LAYOUT LINE
SW	SIDEWALK
T	TANGENT DISTANCE OF CURVE/TRUCK %
TAN	TANGENT
TEMP	TEMPORARY
TC	TOP OF CURB
TOS	TOP OF SLOPE
TYP	TYPICAL
UP	UTILITY POLE
VAR	VARIES
VERT	VERTICAL
VC	VERTICAL CURVE
WCR	WHEEL CHAIR RAMP
WG	WATER GATE
WIP	WROUGHT IRON PIPE
WM	WATER METER/WATER MAIN
X-SECT	CROSS SECTION

TRAFFIC SIGNAL ABBREVIATIONS

CAB	CABINET
CCVE	CLOSED CIRCUIT VIDEO EQUIPMENT
DW	STEADY UPRAISED HAND
FDW	FLASHING UPRAISED HAND
FR	FLASHING CIRCULAR RED
FRL	FLASHING RED LEFT ARROW
FRR	FLASHING RED RIGHT ARROW
FY	FLASHING CIRCULAR YELLOW
FYL	FLASHING YELLOW LEFT ARROW
FYR	FLASHING YELLOW RIGHT ARROW
G	STEADY CIRCULAR GREEN
GL	STEADY GREEN LEFT ARROW
GR	STEADY GREEN RIGHT ARROW
GSL	STEADY GREEN SLASH LEFT ARROW
GSR	STEADY GREEN SLASH RIGHT ARROW
GV	STEADY GREEN VERTICAL ARROW
OL	OVERLAP
PED	PEDESTRIAN
PTZ	PAN, TILT, ZOOM
R	STEADY CIRCULAR RED
RL	STEADY RED LEFT ARROW
RR	STEADY RED RIGHT ARROW
TR SIG	TRAFFIC SIGNAL
TSC	TRAFFIC SIGNAL CONDUIT
W	STEADY WALKING PERSON
Y	STEADY CIRCULAR YELLOW
YL	STEADY YELLOW LEFT ARROW

HOWARD STEIN HUDSON
 11 Beacon Street, Suite 1010
 Boston, MA 02108
 www.hshassoc.com

**WASHINGTON STREET PILOT
 LEGEND AND ABBREVIATIONS**

HSH PROJECT NUMBER	DATE	DRAWN BY	CHKD. BY	APPRVD. BY	SHEET NO.	TOTAL SHEETS
2021163.00	08/23/24	RF	VC	RL	3	43

WATERTOWN STREET (ROUTE 16)

DAVIS COURT

CHESTNUT STREET

WASHINGTON STREET

978 WATERTOWN ST
PARCEL SBL 31005 0001
N/F
LUNA REALTY PTNRS LTD PTNRSHP
BOOK 49770, PAGE 333

1239-1247 WASHINGTON ST
PARCEL SBL 31005 0003
N/F
DONATO STEVEN J & MARK F TRS
BOOK 43663, PAGE 417

1253 WASHINGTON ST
PARCEL SBL 31005 0002
N/F
DONATO MARK F &
STEVEN J TRS
BOOK 55679, PAGE 59

1229 WASHINGTON ST
PARCEL SBL 31006 0017
N/F
DONATO MARK F
BOOK 77140, PAGE 17

1221 WASHINGTON ST
PARCEL SBL 31006 0016
N/F
DONATO MARK F
BOOK 77140, PAGE 17

1213-1215 WASHINGTON ST
PARCEL SBL 31006 0000
N/F
DONATO MARK F & STEVEN
BOOK 79289, PAGE 4

1250 WASHINGTON ST
PARCEL SBL 31004 0016
N/F
COUTO & CHAVES INVESTMENT CO LLC
BOOK 58795, PAGE 459

24 CHESTNUT ST
PARCEL SBL 31004 0015
N/F
DIV WASHINGTON LLC
BOOK 46748, PAGE 570
14087 ± Sq. Ft.

1236 WASHINGTON ST
PARCEL SBL 31004 0014
N/F
JACOB & ASSOCIATES INC
BOOK 26669, PAGE 251

1210-1230 WASHINGTON ST
PARCEL SBL 31004 0013
N/F
DIV WASHINGTON LLC
BOOK 46748, PAGE 570

NOTES

1. ALL EXISTING SIGNAGE SHALL BE RETAINED UNLESS OTHERWISE SPECIFIED ON PLANS.

HOWARD STEIN HUDSON
11 Beacon Street, Suite 1010
Boston, MA 02108
www.hshassoc.com


**WASHINGTON STREET PILOT
TRAFFIC SIGN & PAVEMENT MARKINGS
SHEET 1 OF 7**

HSH PROJECT NUMBER	DATE	DRAWN BY	CHKD. BY	APPRVD. BY	SHEET NO.	TOTAL SHEETS
2021163.00	08/23/24	JL	IM	RL	19	43



8/23/2024 L:\21163\CURRENT\CUTSHEETS\21163_TR(PM&S).dwg 8/23/2024 4:31:07 PM, AutoCAD PDF (General Documentation).pc3
Last Saved by: BENTLEAD
Printed by: Valerie Chen

CONTINUED ON
SHEET 20

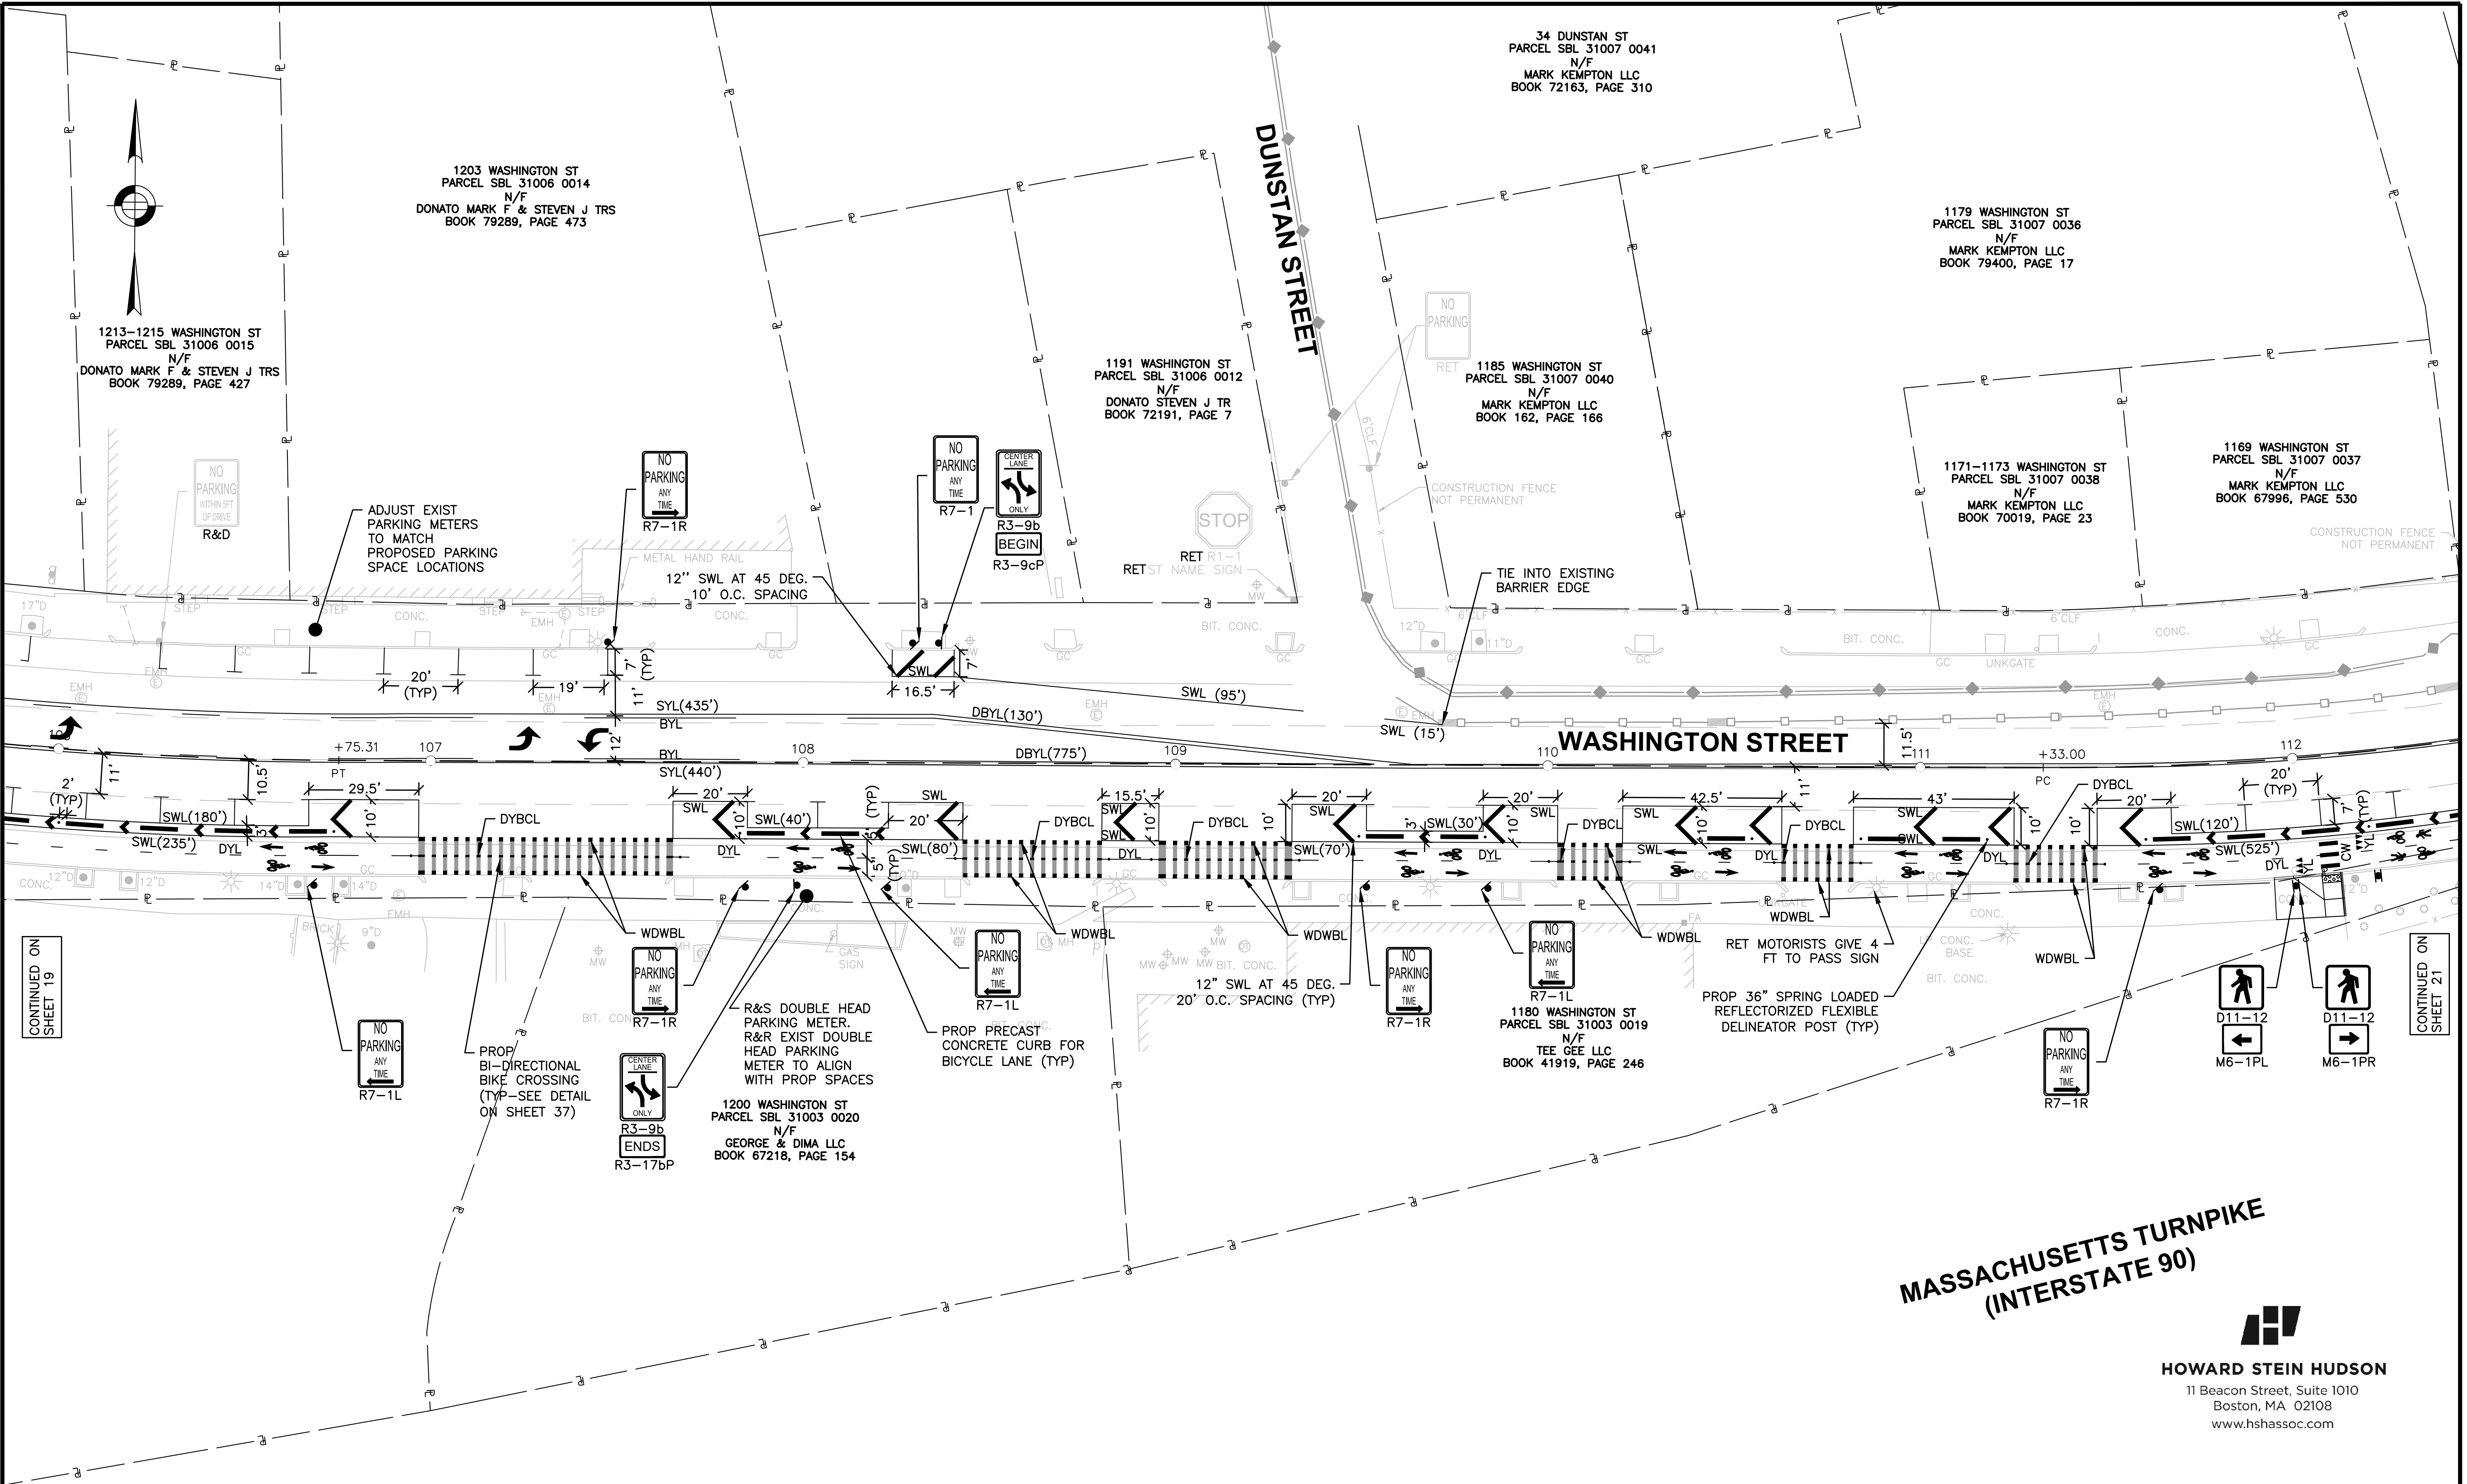

CONTINUED ON SHEET 19

CONTINUED ON SHEET 21


NOTES

1. ALL EXISTING SIGNAGE SHALL BE RETAINED UNLESS OTHERWISE SPECIFIED ON PLANS.

**MASSACHUSETTS TURNPIKE
(INTERSTATE 90)**





HOWARD STEIN HUDSON
11 Beacon Street, Suite 1010
Boston, MA 02108
www.hshassoc.com

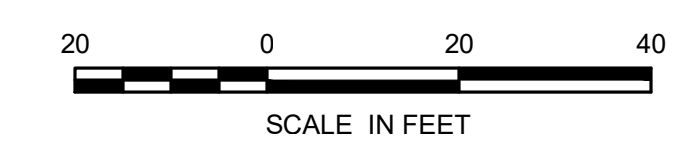

WASHINGTON STREET PILOT TRAFFIC SIGN & PAVEMENT MARKINGS SHEET 2 OF 7						
HSH PROJECT NUMBER	DATE	DRAWN BY	CHKD. BY	APPRVD. BY	SHEET NO.	TOTAL SHEETS
2021163.00	08/23/24	JL	IM	RL	20	43

8/23/2024 L:\21163\CURRENT\CUTSHEETS\21163_TR(PM&S).dwg
 Last Saved by: BEVTEGAD
 Printed by: Valerie Chen

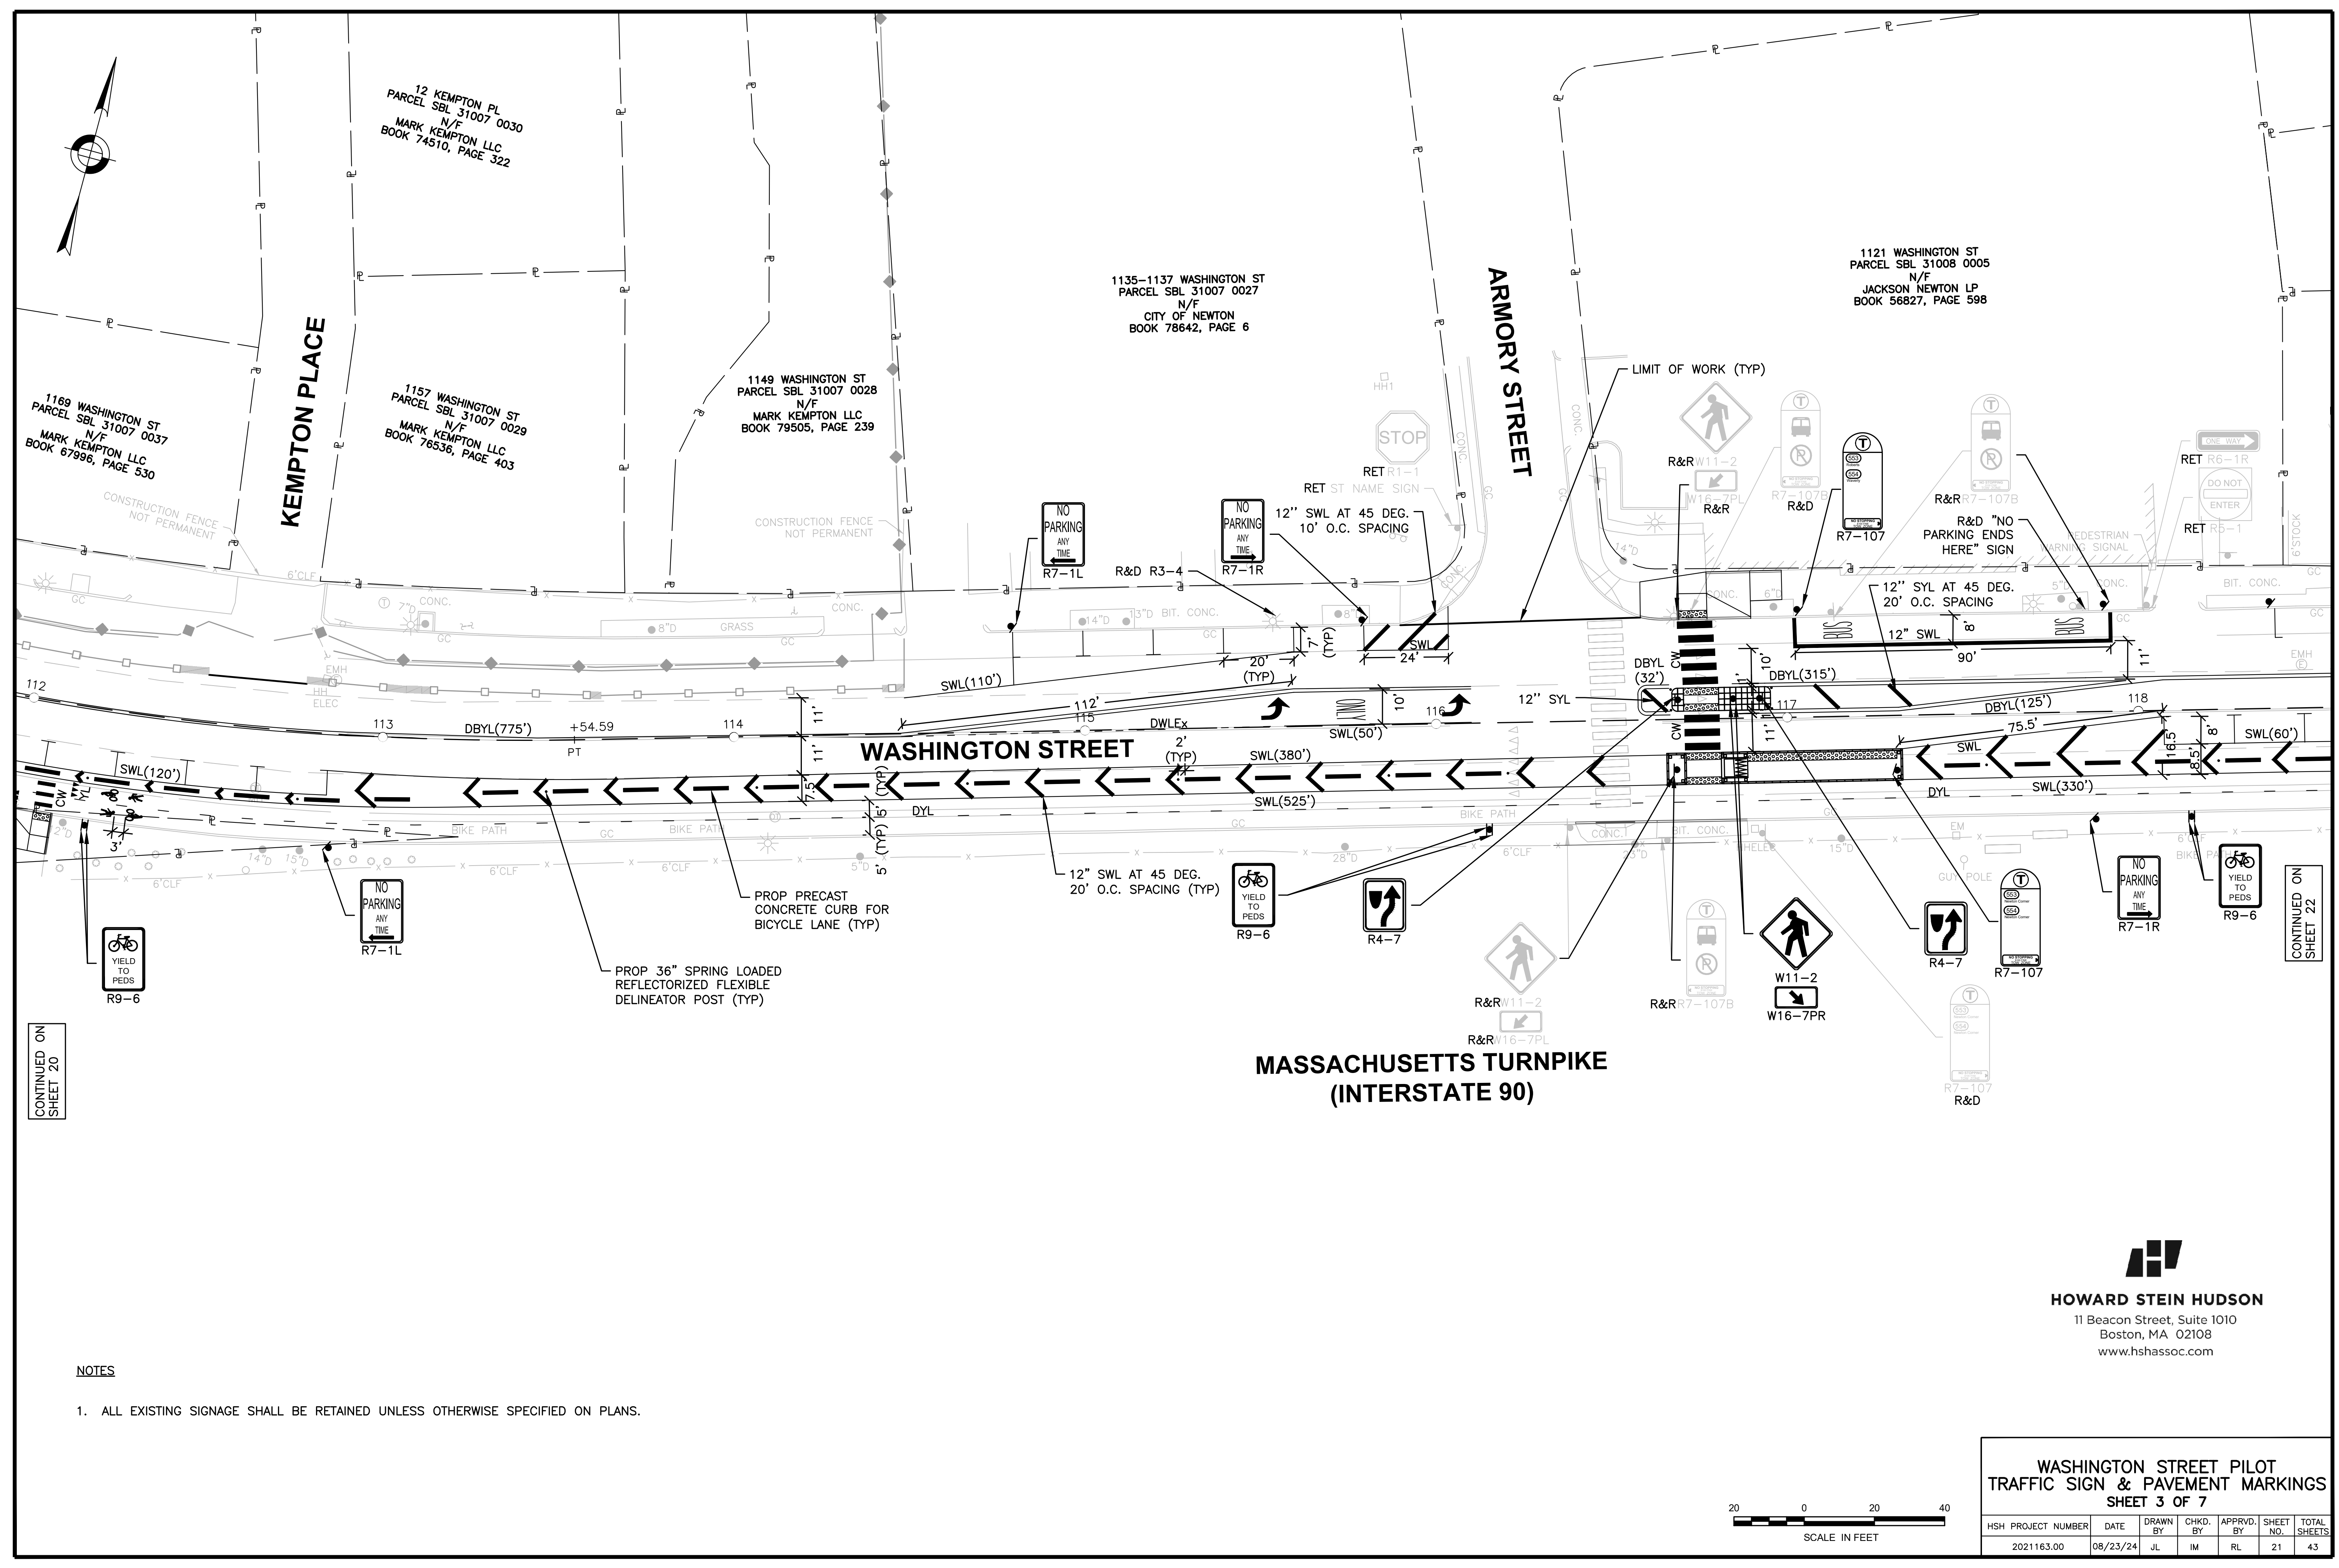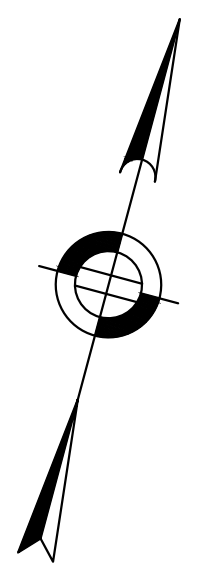

KEMPTON PLACE

ARMORY STREET

WASHINGTON STREET

MASSACHUSETTS TURNPIKE
(INTERSTATE 90)

12 KEMPTON PL
PARCEL SBL 31007 0030
N/F
MARK KEMPTON LLC
BOOK 74510, PAGE 322

1135-1137 WASHINGTON ST
PARCEL SBL 31007 0027
N/F
CITY OF NEWTON
BOOK 78642, PAGE 6

1121 WASHINGTON ST
PARCEL SBL 31008 0005
N/F
JACKSON NEWTON LP
BOOK 56827, PAGE 598

1169 WASHINGTON ST
PARCEL SBL 31007 0037
N/F
MARK KEMPTON LLC
BOOK 67996, PAGE 530

1157 WASHINGTON ST
PARCEL SBL 31007 0029
N/F
MARK KEMPTON LLC
BOOK 76536, PAGE 403

1149 WASHINGTON ST
PARCEL SBL 31007 0028
N/F
MARK KEMPTON LLC
BOOK 79505, PAGE 239

R9-6
YIELD TO PEDES

R7-1L
NO PARKING ANY TIME

PROP 36" SPRING LOADED
REFLECTORIZED FLEXIBLE
DELINEATOR POST (TYP)

PROP PRECAST
CONCRETE CURB FOR
BICYCLE LANE (TYP)

12" SWL AT 45 DEG.
20' O.C. SPACING (TYP)

R9-6
YIELD TO PEDES

R4-7

R&R W11-2
R&R W16-7PL

W11-2
W16-7PR

R4-7

R7-107

R7-1R
NO PARKING ANY TIME

R9-6
YIELD TO PEDES

CONTINUED ON
SHEET 22

NOTES

- 1. ALL EXISTING SIGNAGE SHALL BE RETAINED UNLESS OTHERWISE SPECIFIED ON PLANS.




WASHINGTON STREET PILOT
TRAFFIC SIGN & PAVEMENT MARKINGS
SHEET 3 OF 7

HSH PROJECT NUMBER	DATE	DRAWN BY	CHKD. BY	APPRVD. BY	SHEET NO.	TOTAL SHEETS
2021163.00	08/23/24	JL	IM	RL	21	43

HOWARD STEIN HUDSON
11 Beacon Street, Suite 1010
Boston, MA 02108
www.hshassoc.com

8/23/2024 L:\21163\CURRENT\CUTSHEETS\21163_TR(PM&S).dwg, 8/23/2024 4:31:11 PM, AutoCAD PDF (General Documentation).pc3
Last Saved by: BEVTEGAD
Printed by: Valerie Chen

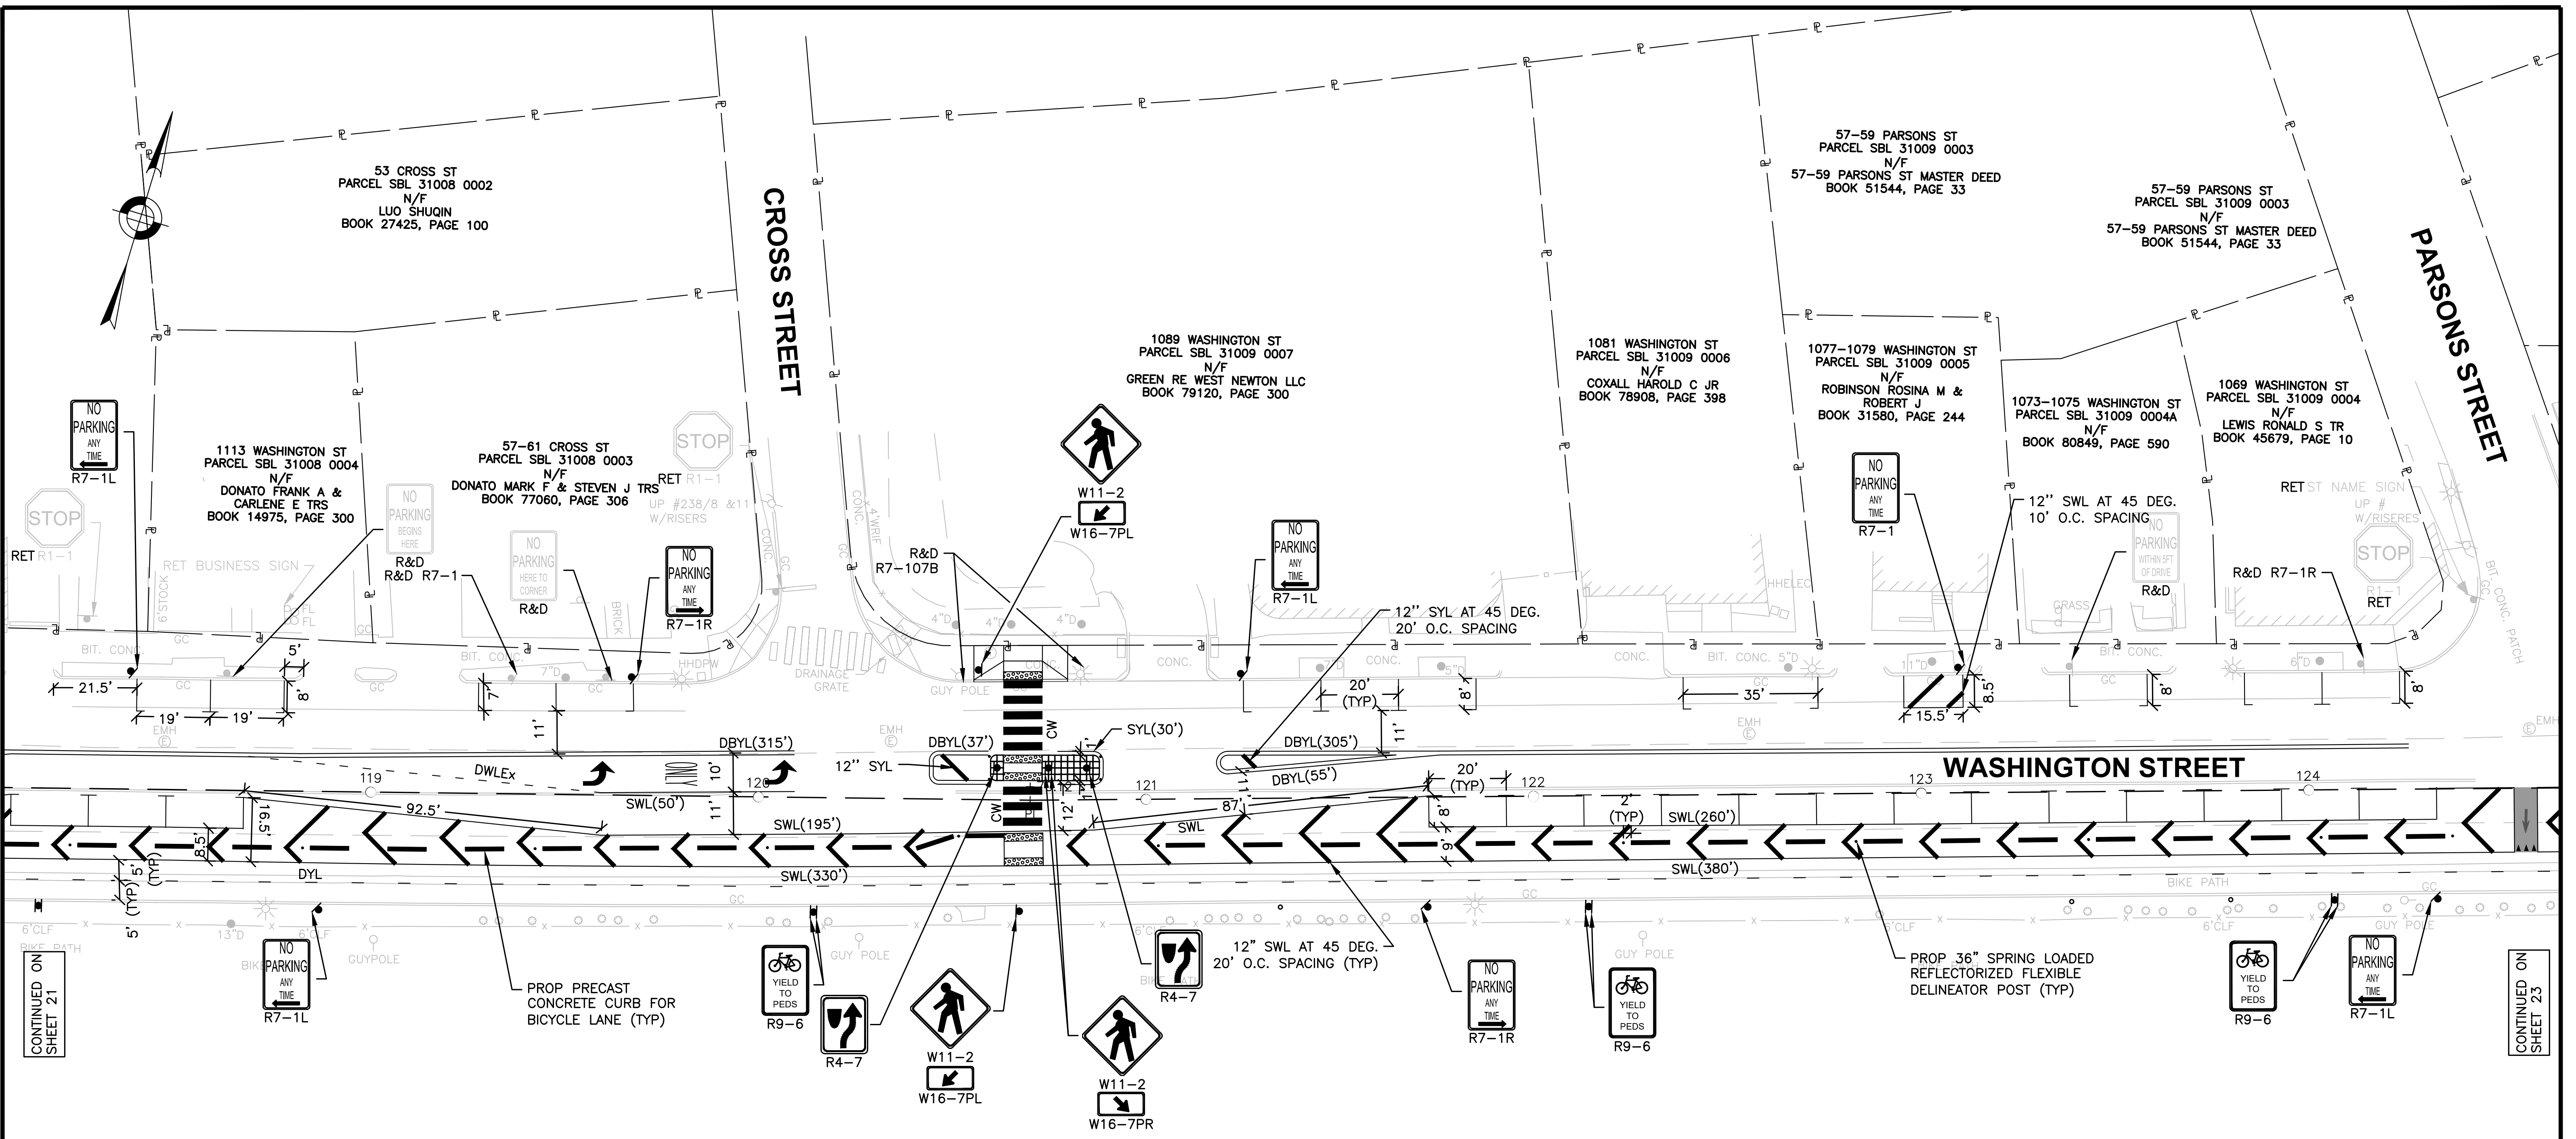

**MASSACHUSETTS TURNPIKE
(INTERSTATE 90)**




HOWARD STEIN HUDSON
11 Beacon Street, Suite 1010
Boston, MA 02108
www.hshassoc.com

NOTES


1. ALL EXISTING SIGNAGE SHALL BE RETAINED UNLESS OTHERWISE SPECIFIED ON PLANS.

**WASHINGTON STREET PILOT
TRAFFIC SIGN & PAVEMENT MARKINGS
SHEET 4 OF 7**

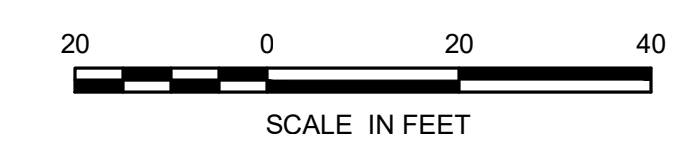

HSH PROJECT NUMBER	DATE	DRAWN BY	CHKD. BY	APPRVD. BY	SHEET NO.	TOTAL SHEETS
2021163.00	08/23/24	JL	IM	RL	22	43

8/23/2024 L:\21163\CURRENT\CUTSHEETS\21163_TR(PM&S).dwg
 Last Saved by: BEVLEGOO
 Printed by: Valerie Chen

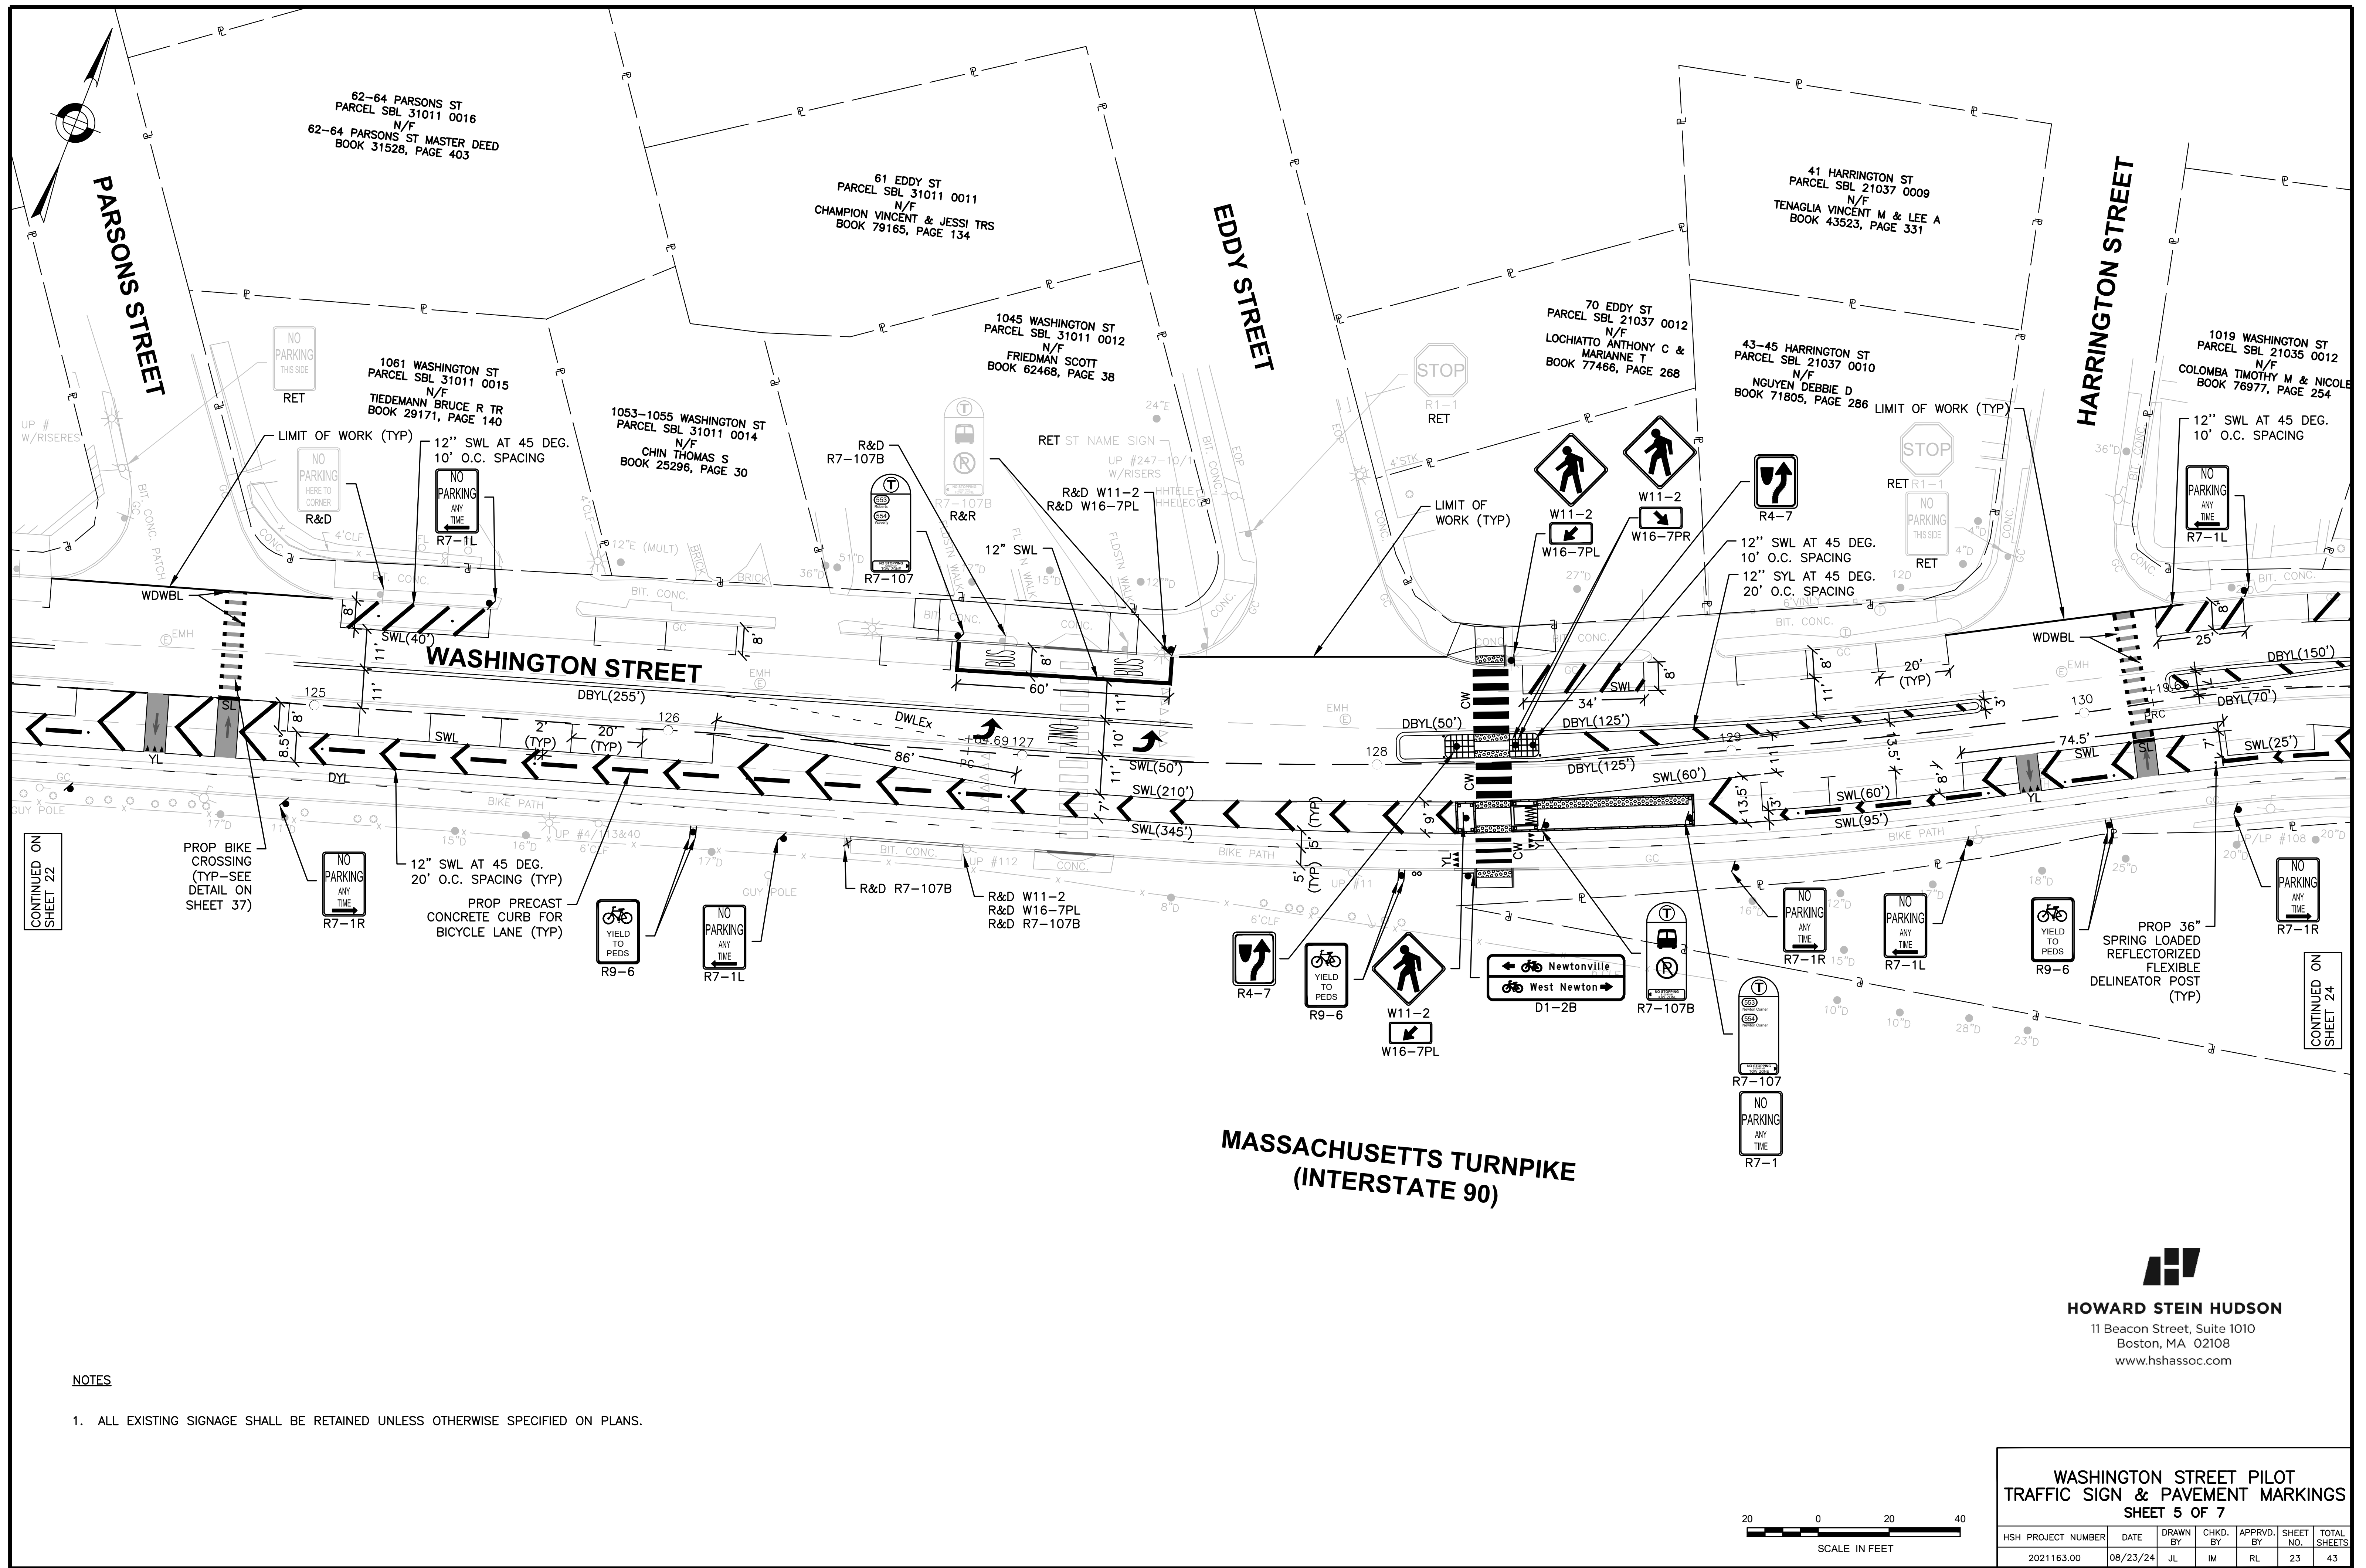


**MASSACHUSETTS TURNPIKE
(INTERSTATE 90)**



HOWARD STEIN HUDSON
 11 Beacon Street, Suite 1010
 Boston, MA 02108
 www.hshassoc.com


NOTES

1. ALL EXISTING SIGNAGE SHALL BE RETAINED UNLESS OTHERWISE SPECIFIED ON PLANS.

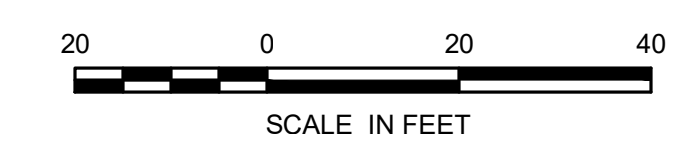

WASHINGTON STREET PILOT TRAFFIC SIGN & PAVEMENT MARKINGS SHEET 5 OF 7						
HSH PROJECT NUMBER	DATE	DRAWN BY	CHKD. BY	APPRVD. BY	SHEET NO.	TOTAL SHEETS
2021163.00	08/23/24	JL	IM	RL	23	43

8/23/2024 L:\21163\CURRENT\CUTSHEETS\21163_TR(PM&S).dwg
 Last Saved by: EENTLEAD
 Printed by: Valerie Chen

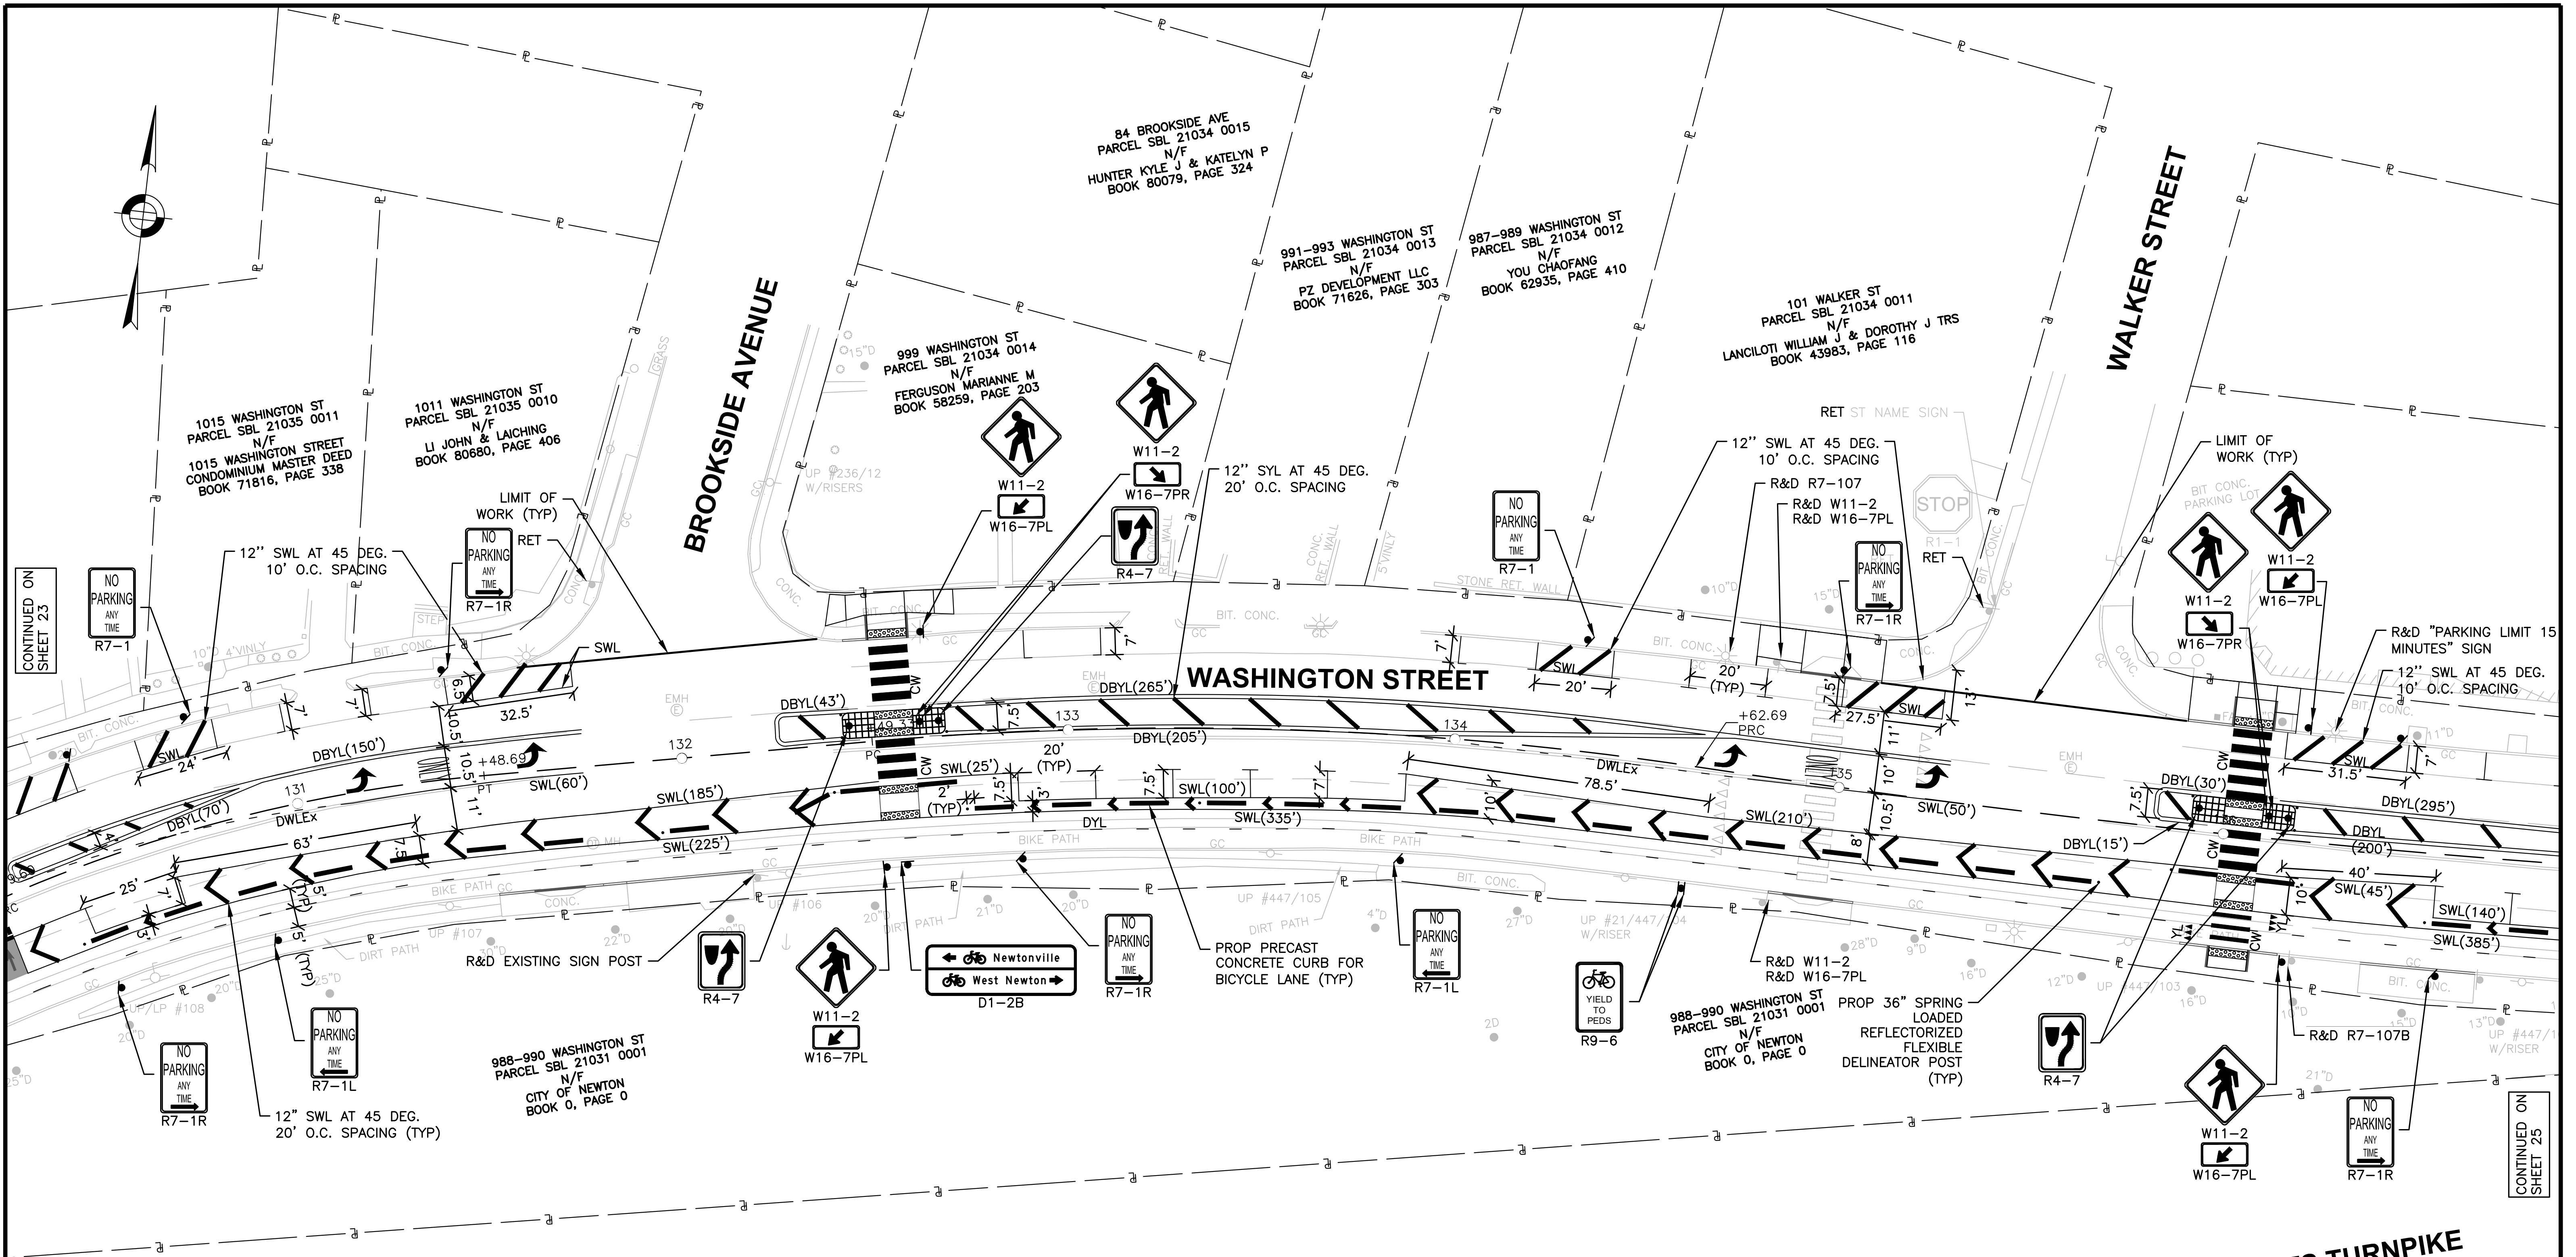


**MASSACHUSETTS TURNPIKE
(INTERSTATE 90)**



HOWARD STEIN HUDSON
 11 Beacon Street, Suite 1010
 Boston, MA 02108
 www.hshassoc.com


NOTES

1. ALL EXISTING SIGNAGE SHALL BE RETAINED UNLESS OTHERWISE SPECIFIED ON PLANS.

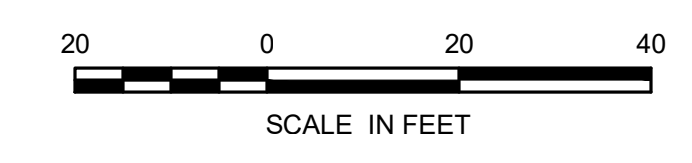


WASHINGTON STREET PILOT TRAFFIC SIGN & PAVEMENT MARKINGS SHEET 6 OF 7						
HSH PROJECT NUMBER	DATE	DRAWN BY	CHKD. BY	APPRVD. BY	SHEET NO.	TOTAL SHEETS
2021163.00	08/23/24	JL	IM	RL	24	43

8/23/2024 L:\21163\CURRENT\CUTSHEETS\21163_TR(PM&S).dwg
 Last Saved by: EENTLEAD
 Printed by: Valerie Chen

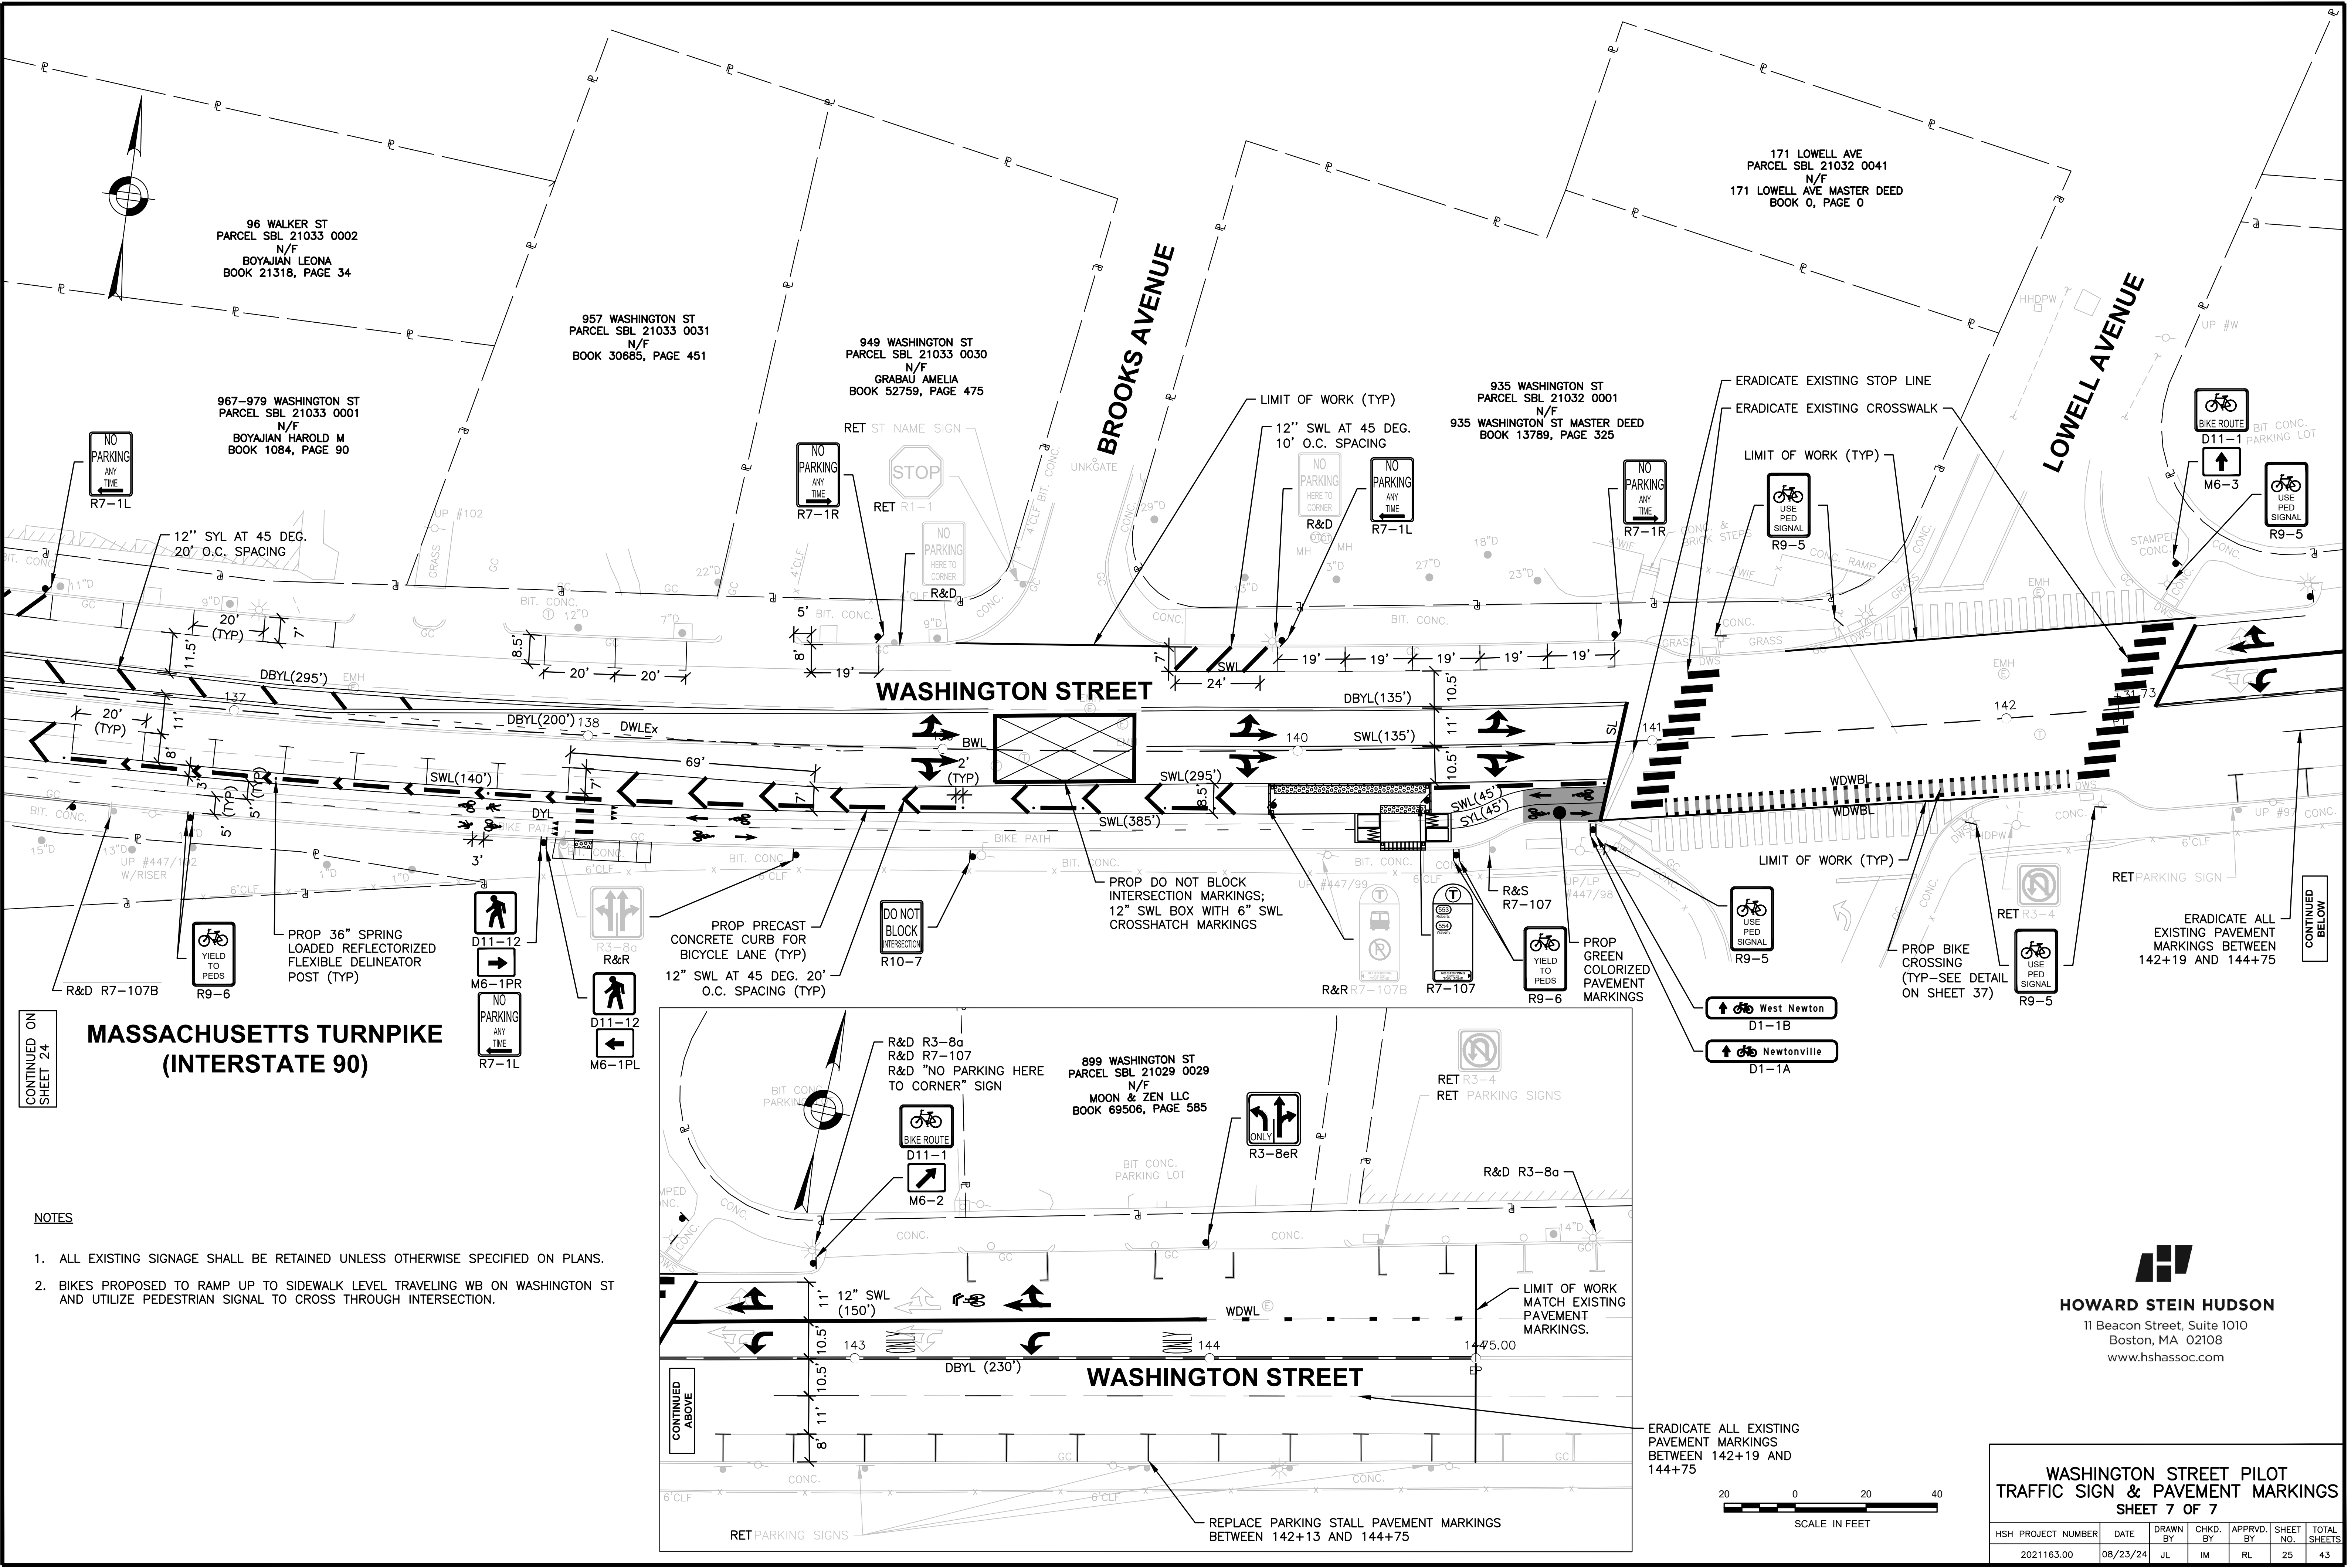

**MASSACHUSETTS TURNPIKE
(INTERSTATE 90)**

- NOTES**
1. ALL EXISTING SIGNAGE SHALL BE RETAINED UNLESS OTHERWISE SPECIFIED ON PLANS.
 2. BIKES PROPOSED TO RAMP UP TO SIDEWALK LEVEL TRAVELING WB ON WASHINGTON ST AND UTILIZE PEDESTRIAN SIGNAL TO CROSS THROUGH INTERSECTION.

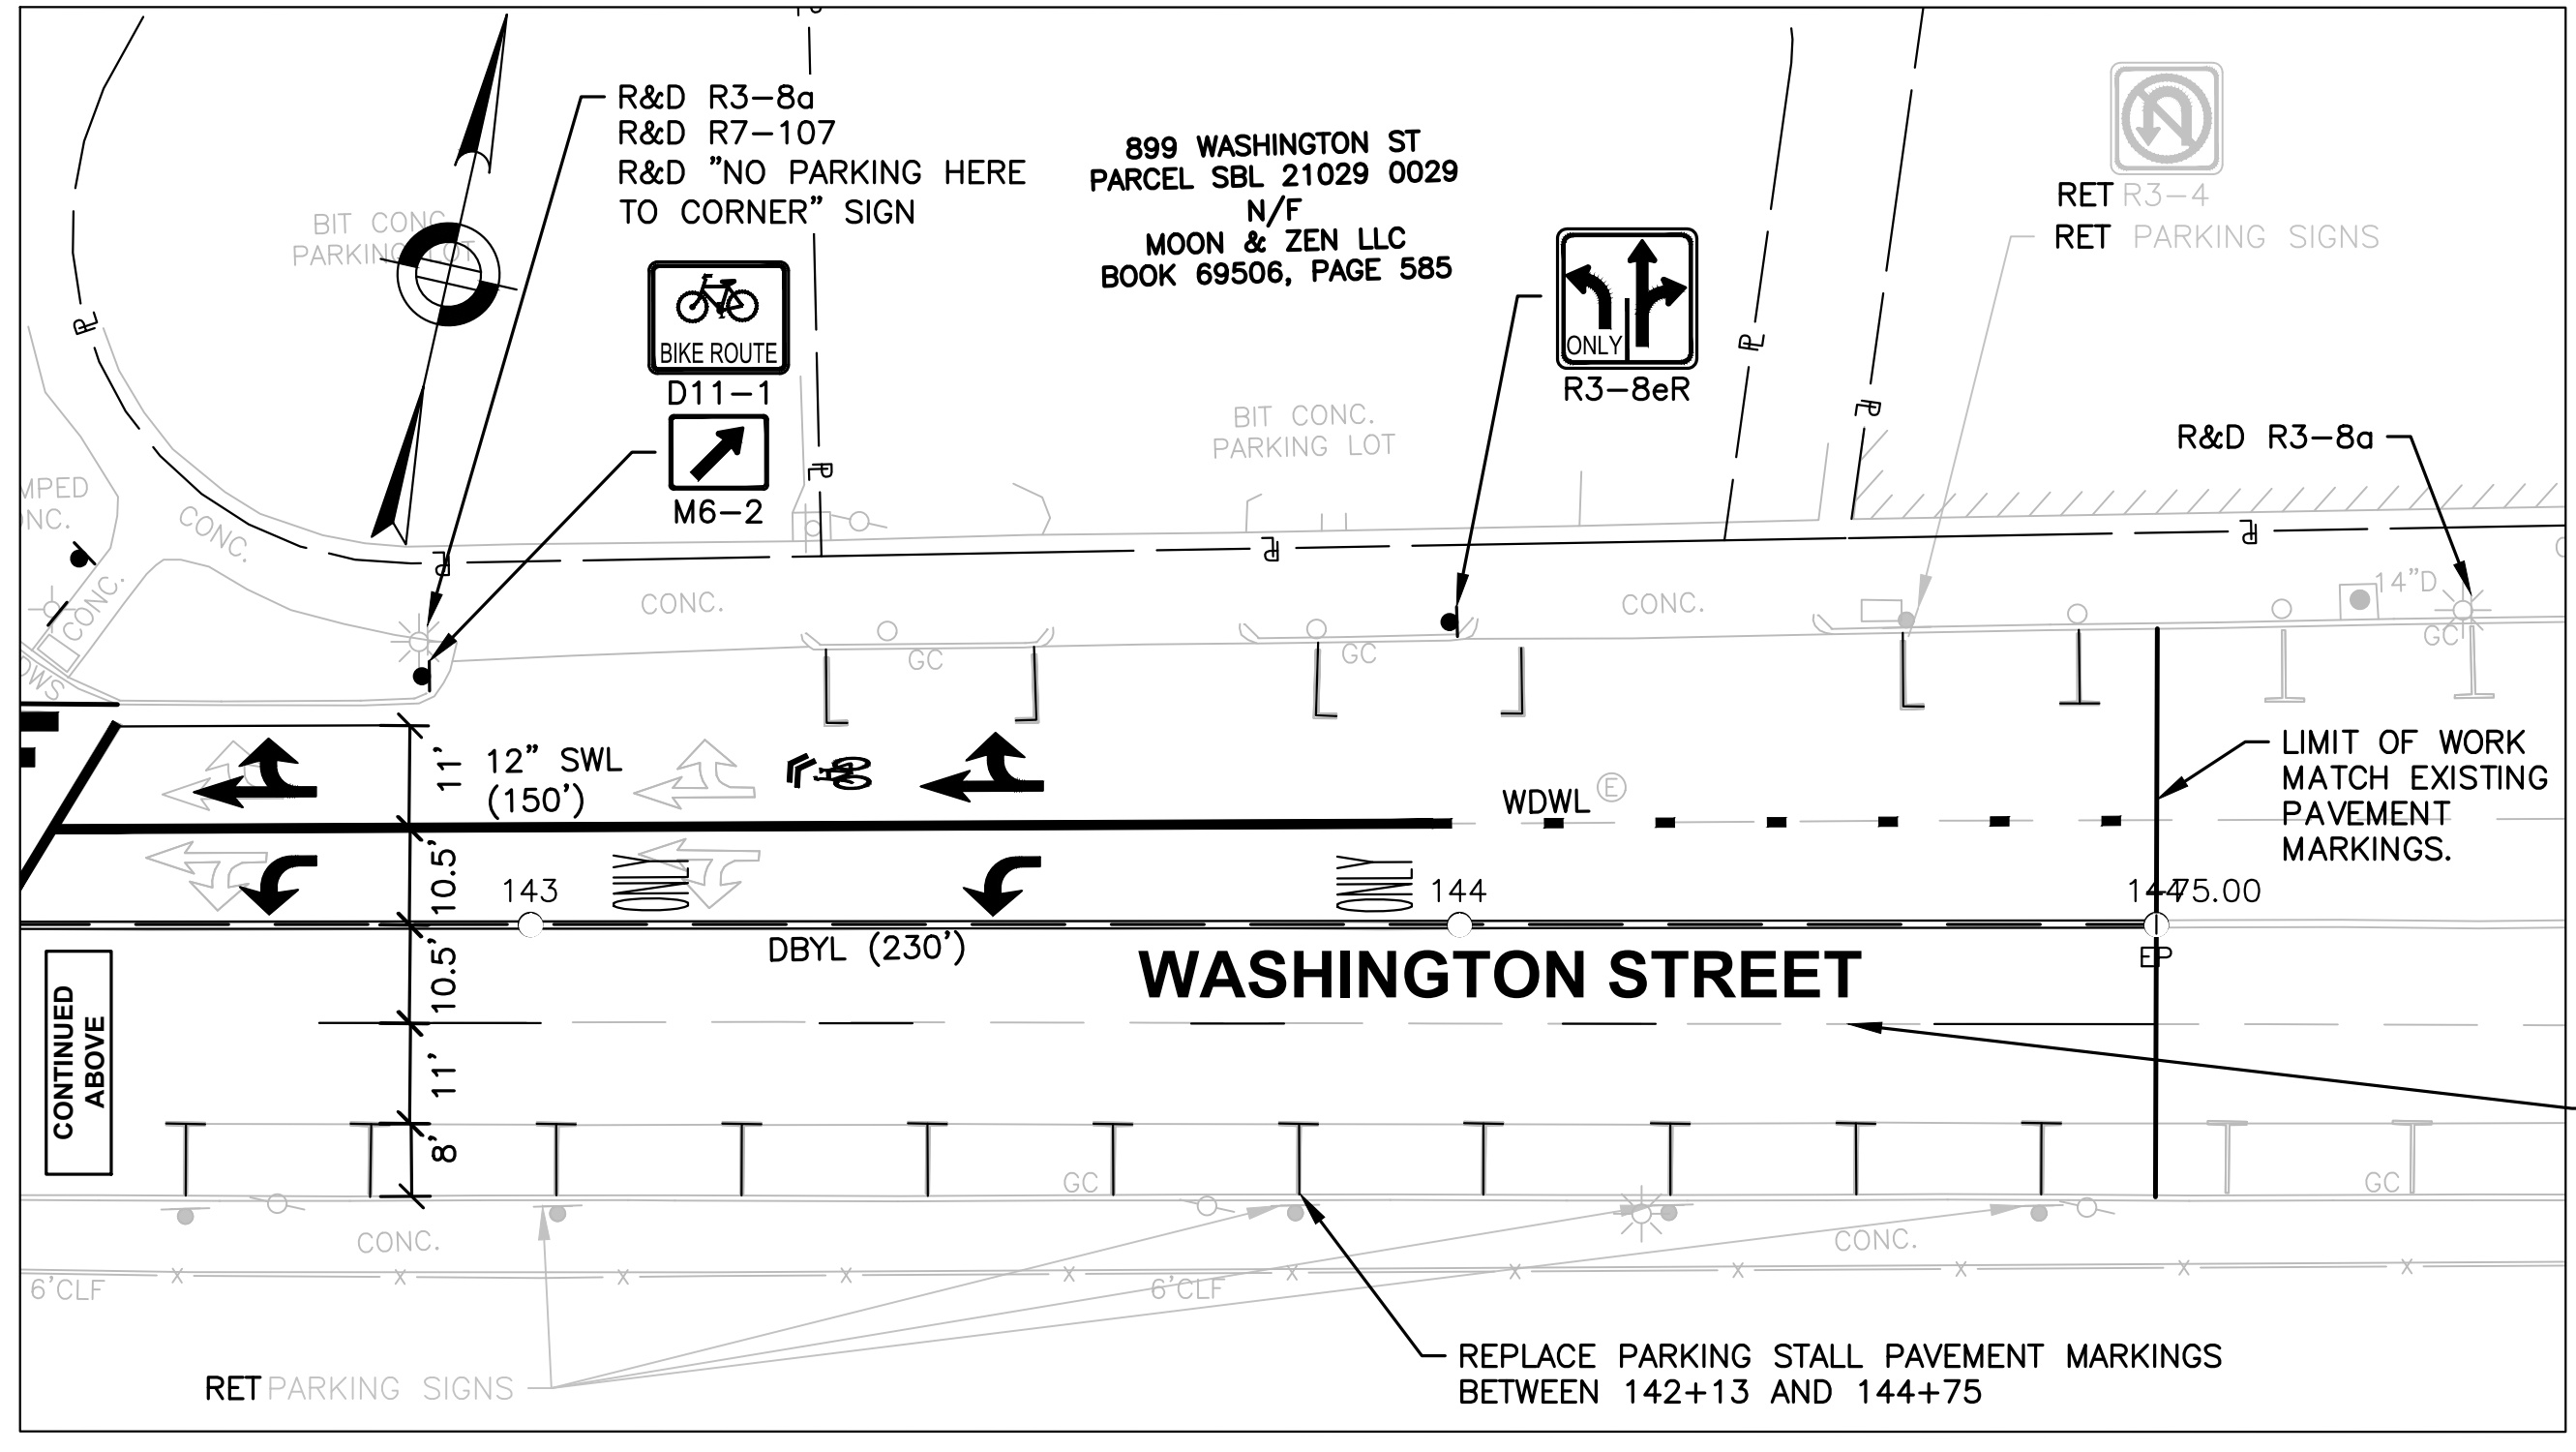

HOWARD STEIN HUDSON
 11 Beacon Street, Suite 1010
 Boston, MA 02108
 www.hshassoc.com


**WASHINGTON STREET PILOT
TRAFFIC SIGN & PAVEMENT MARKINGS
SHEET 7 OF 7**

HSH PROJECT NUMBER	DATE	DRAWN BY	CHKD. BY	APPRVD. BY	SHEET NO.	TOTAL SHEETS
2021163.00	08/23/24	JL	IM	RL	25	43


8/23/2024 L:\21163\CURRENT\CUTSHEETS\21163_TR(PM&S).dwg, 8/23/2024 4:31:19 PM, AutoCAD PDF (General Documentation).pc3
 Last Saved by: EBENTGAD
 Printed by: Valerie Chen

TRAFFIC SIGN SUMMARY

IDENTIFICATION NUMBER	SIZE OF SIGN		TEXT	TEXT DIMENSIONS (INCHES)			NUMBER OF SIGNS REQUIRED	COLOR			POST SIZE AND NUMBER REQUIRED	UNIT AREA (S.F.)	TOTAL AREA (S.F.)
	WIDTH	HEIGHT		LETTER HEIGHT	VERTICAL SPACING	ARROW RTE. MKR.		BACK-GROUND	LEGEND	BORDER			
D1-1A	36"	6"		SEE DETAIL			2	GREEN	WHITE	WHITE	P5 (2)	1.50	3.00
D1-1B	36"	6"		SEE DETAIL			2	GREEN	WHITE	WHITE	MOUNT WITH D1-1A (2)	1.50	3.00
D1-2B	36"	12"		SEE DETAIL			2	GREEN	WHITE	WHITE	P5(2)	3.00	6.00
D11-1	24"	18"		①	①	①	2	GREEN	WHITE	WHITE	P5(2)	3.00	6.00
D11-12	18"	18"					4	GREEN	WHITE	WHITE	MOUNT BACK TO BACK ON P5 (2)	2.25	9.00
M6-1PL	12"	9"					2	GREEN	WHITE	WHITE	MOUNT W/ D11-12(2)	0.75	1.50
M6-1PR	12"	9"					2	GREEN	WHITE	WHITE	MOUNT W/ D11-12(2)	0.75	1.50
M6-2	12"	9"					1	GREEN	WHITE	WHITE	MOUNT W/ D11-1 (1)	0.75	0.75
M6-3	12"	9"					1	GREEN	WHITE	WHITE	MOUNT W/ D11-1 (1)	0.75	0.75
R3-8eR	30"	30"					1	WHITE	BLACK	BLACK	P5 (1)	6.25	6.25
R3-9b	24"	36"					4	WHITE	BLACK	BLACK	P5 (1)	6.00	24.00
R3-9cP	30"	12"					2	WHITE	BLACK	BLACK	MOUNT W/ R3-9B (2)	2.50	5.00
R3-17	24"	18"					1	WHITE	BLACK	BLACK	P5 (1)	3.00	3.00
R3-17bP	24"	8"					3	WHITE	BLACK	BLACK	MOUNT W/ R3-9B (2) MOUNT W/ R3-17 (1)	1.33	3.99
R4-7	24"	30"					10	WHITE	BLACK	BLACK	P5 (10)	5.00	50.00
R7-1	12"	18"					6	WHITE	RED	RED	P5 (6)	1.50	9.00
R7-1L	12"	18"					22	WHITE	RED	RED	P5 (21) MOUNT WITH D11-12 (1)	1.50	33.00
R7-1R	12"	18"					21	WHITE	RED	RED	P5 (21)	1.50	31.50

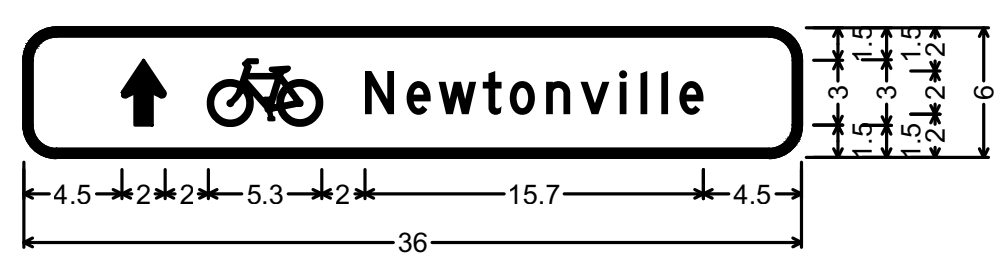


D1-1A:
1.5" Radius, 0.4" Border, White on, Green;
Standard Arrow Custom 3.0" X 2.0" 90'; Bicycle;
"Newtonville", D;

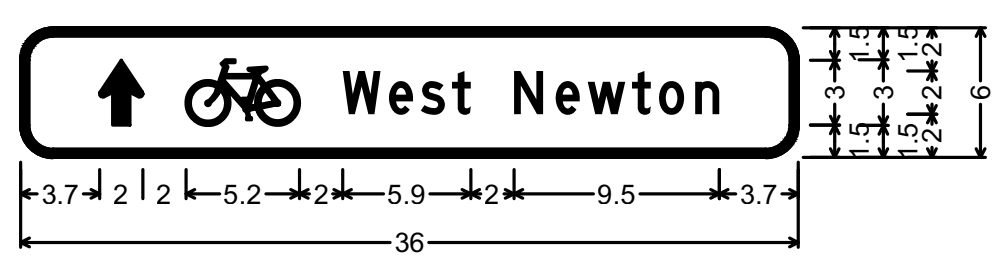


D1-1B:
1.5" Radius, 0.4" Border, White on, Green;
Standard Arrow Custom 3.0" X 2.0" 90'; Bicycle;
"West Newton", D;

IDENTIFICATION NUMBER	SIZE OF SIGN		TEXT	TEXT DIMENSIONS (INCHES)			NUMBER OF SIGNS REQUIRED	COLOR			POST SIZE AND NUMBER REQUIRED	UNIT AREA (S.F.)	TOTAL AREA (S.F.)	
	WIDTH	HEIGHT		LETTER HEIGHT	VERTICAL SPACING	ARROW RTE. MKR.		BACK-GROUND	LEGEND	BORDER				
R7-107	12"	30"		SEE MBTA STANDARD DETAIL			5	WHITE	YELLOW	RED	N/A	P5 (3) MOUNT W/ R7-1 (2)	2.50	12.50
R7-107B	12"	30"		SEE MBTA STANDARD DETAIL			2	WHITE	RED	BLACK	RED	P5 (1) MOUNT ON EXISTING P5 (1)	2.50	5.00
R9-5	12"	18"		①	①	①	8	WHITE	BLACK	BLACK	BLACK	MOUNT ON EXIST TS (8)	1.50	12.00
R9-6	12"	18"					24	WHITE	BLACK	BLACK	BLACK	P5 (12)	1.50	36.00
R10-7	24"	30"					1	WHITE	BLACK	BLACK	BLACK	P5 (1)	5.00	5.00
R10-11B	24"	24"					1	WHITE	BLACK	BLACK	BLACK	MOUNT ON EXIST MAST ARM POST (1)	4.00	4.00
SP-1	12"	18"		SEE DETAIL			1	WHITE	BLACK	BLACK	BLACK	P5 (1)	1.50	1.50
W11-2	30"	30"		①	①	①	18	FLUORESCENT YELLOW GREEN	BLACK	BLACK	BLACK	P5 (6) MOUNT BACK TO BACK ON P5 (5) MOUNT ON LIGHT POST (2)	6.25	112.50
W16-7PL	24"	12"					8	FLUORESCENT YELLOW GREEN	BLACK	BLACK	BLACK	MOUNT W/ W11-2 (8)	2.00	16.00
W16-7PR	24"	12"					10	FLUORESCENT YELLOW GREEN	BLACK	BLACK	BLACK	MOUNT W/ W11-2 (10)	2.00	20.00

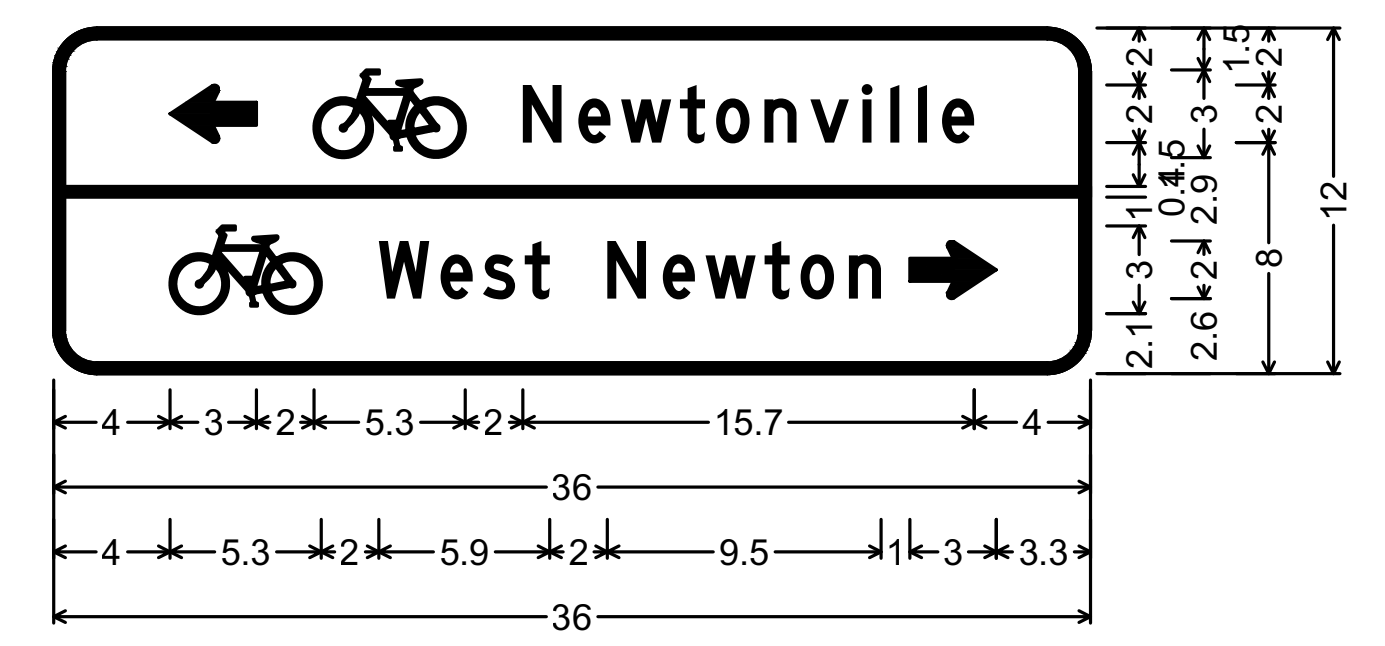

D1-2C:
1.5" Radius, 0.4" Border, White on, Green;
Standard Arrow Custom 3.0" X 2.0" 180'; Bicycle;
"Newtonville", D; Bicycle; "West Newton", D;
Standard Arrow Custom 3.0" X 2.0" 0';

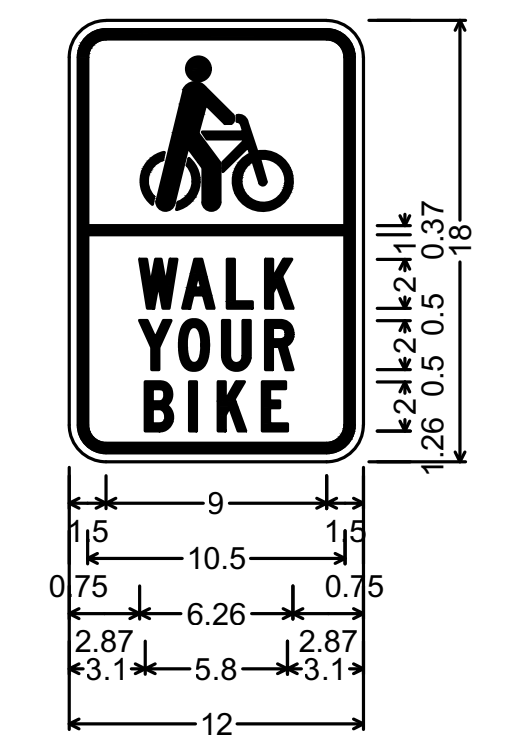

SP-1_12x18;
1.50" Radius, 0.38" Border, 0.38" Indent, Black on, White;
Symbol RG025;
"WALK", C 2K specified length;
"YOUR", C 2K specified length;
"BIKE", C 2K specified length;

HOWARD STEIN HUDSON
11 Beacon Street, Suite 1010
Boston, MA 02108
www.hshassoc.com

WASHINGTON STREET PILOT TRAFFIC SIGN SUMMARY SHEET SHEET 1 OF 1						
HS PROJECT NUMBER	DATE	DRAWN BY	CHKD. BY	APPRVD. BY	SHEET NO.	TOTAL SHEETS
2021163.00	08/23/24	JL	IM	RL	26	43

① SEE MUTCD 2009 EDITION WITH REVISIONS AND MASSACHUSETTS AMENDMENTS AND MASSDOT 2024 STANDARD SPECIFICATIONS FOR TEXT DIMENSIONS AND COLOR.