



# Public Facilities Committee Agenda

## City of Newton In City Council

Wednesday, January 18, 2017

7:00 PM  
Room 204

### Items Scheduled for Discussion:

**#440-16 Sewer easement relocation at 255-257 Newtonville Avenue**  
DOROTHY NORCROSS, Manager of the Norcross Trust, LLC, 25 Fisher Avenue, Newton Highlands requesting, in accordance with Massachusetts General Law Ch. 40, Sec. 15., abandonment of a portion of a 10' wide City sewer easement in the northeast corner of Section 12, Block 16, Lot 8 (255-257 Newtonville Avenue, Newtonville) and acceptance of a 18' wide sewer easement located northerly of the existing easement. [12/07/16 @ 9:10 AM]

### Referred to Public Facilities and Finance Committees

**#15-17 Transfer \$1 million for snow and ice removal expenses**  
HIS HONOR THE MAYOR requesting authorization to transfer the sum of one million dollars (\$1,000,000) from the Budget Reserve – Snow and Ice Removal Account to the following accounts:  
Personnel Costs – Overtime  
(0140110-513001).....\$300,000  
Sand & Salt  
(0110410-5532).....\$700,000  
[01/09/17 @ 11:20 AM]

**#5-17 Discussion with DPW regarding salt use for snow clearing operations**  
COUNCILORS CROSSLEY, ALBRIGHT requesting a discussion with the Commissioner of Public Works about City Policy that determines the use of salt on roadways during snow clearing operations, to understand how we might minimize the amount of salt used overall and consider eliminating the placement of salt barrels at certain locations throughout the City. [12/23/2016 @ 8:37 AM]

---

The location of this meeting is accessible and reasonable accommodations will be provided to persons with disabilities who require assistance. If you need a reasonable accommodation, please contact the city of Newton's ADA Coordinator, Jini Fairley, at least two business days in advance of the meeting: [jfairley@newtonma.gov](mailto:jfairley@newtonma.gov) or (617) 796-1253. The city's TTY/TDD direct line is: 617-796-1089. For the Telecommunications Relay Service (TRS), please dial 711.

**Items Not Scheduled for Discussion at this Meeting:**

**Referred to Public Facilities and Finance Committees**

- #386-16**      **MWRA loan financing for homeowners to replace lead service lines**  
COUNCILORS CROSSLEY AND GENTILE proposing to establish policies and procedures for the use of approved Massachusetts Water Resource Authority (MWRA) no interest loan financing to encourage homeowners to participate in the lead service line replacement program. [10/26/16 @ 3:12 PM]

**Referred to Programs & Services Committees and Public Facilities**

- #12-17**      **Request for updates on the Library Expansion Project**  
COUNCILORS CROSSLEY, ALBRIGHT AND BLAZAR requesting periodic updates from the Library Trustees and Library Director on the Library expansion project. [01/03/2017 @ 3:55 PM]

**Referred to Programs & Services Committees and Public Facilities**

- #13-17**      **Request for updates on the Archive Expansion Project**  
COUNCILORS CROSSLEY, ALBRIGHT, AND BLAZAR requesting periodic updates from the City Clerk on the Archives expansion project. [01/03/2017 @ 3:56 PM]

- #6-17**      **Request to establish filing fee for wireless attachments in the public way**  
COUNCILORS CROSSLEY, ALBRIGHT, LAPPIN AND GENTILE requesting the establishment of a filing fee from petitioners seeking to attach wireless communications devices to existing or proposed structures in the public way. [12/23/2016 @ 8:37 AM]

***Public Hearing***

- #249-16**      **Cellco petition for Grant of Location for wireless communication equipment**  
CELLCO PARTNERSHIP d/b/a VERIZON WIRELESS petitioning for a grant of location to attach wireless communication equipment to existing utility poles at the following locations [(Ward 8) 07/01/2016 @11:17 AM]:

Locations

- Dudley Road (near 530 Dudley Road) at Pole #10-7  
Hay Road (near 16 Hay Road) at Pole #1368-1

***Public Hearing***

- #281-16**      **Cellco petition for Grant of Location for wireless communication equipment**  
CELLCO PARTNERSHIP d/b/a VERIZON WIRELESS petitioning for a grant of location to attach wireless communication equipment to existing Utility Pole #20-20 at Sargent Street (near the Sargent/Centre intersection). (Ward 7) [07/20/2016 @12:21 PM]

***Public Hearing***

- #423-16**      **Verizon Grant of Location petition for wireless communication equipment**  
CELLCO PARTNERSHIP d/b/a VERIZON WIRELESS petitioning for a grant of location to attach wireless communication equipment to existing utility pole #405/24 adjacent to 93 Sevlard Road. (Ward 8). [11/21/2016 @ 9:44 AM]
- #200-15**      **Update on the strategic plan for street and sidewalk improvements**  
ALD. LAREDO requesting that the Department of Public Works provide an update on the creation of a strategic plan for the improvement of streets and sidewalks in the City. [08/13/15 @ 11:20 AM]

### **Referred to Programs & Services, Public Facilities and Finance Committees**

- #387-16**      **Appropriate \$250,000 for renovation of 1<sup>st</sup> Floor of the Ed Center**  
HIS HONOR THE MAYOR requesting authorization to appropriate and expend two hundred fifty thousand dollars (\$250,000) from the Override Capital Stabilization Fund for the purpose of renovating the space on the 1<sup>st</sup> floor of the Ed Center which has been vacated by the relocation of the Pre-K Program to the Aquinas site to house the Central High School Program, additional professional development meeting space, and general office space. [10/31/16 @ 2:05 PM]
- #12-16**      **Discussion with the DPW regarding the City's recycling and solid waste programs**  
COUNCILOR LEARY, NORTON, KALIS, HESS-MAHAN, ALBRIGHT, AND CROSSLEY requesting an update from and discussion with the Department of Public Works and the Solid Waste Commission on the current status of Newton's solid waste management and recycling program operations and performance objectives, future goals and objectives, staffing, program challenges, and survey data due to be submitted to the Department of Environmental Protection. [12/28/15 @ 8:44 AM]

### **Referred to Public Facilities and Finance Committees**

- #385-16**      **Discussion about the Community Solar Share Program**  
PUBLIC FACILITIES COMMITTEE requesting discussion with the Administration and Public Buildings Department about the Community Solar Share Program, which intends to provide credits resulting from solar power generated at 70 Elliot Street to qualifying low income residents. [10/26/16 @ 4:20 PM]

### **Referred to Public Facilities and Finance Committees**

- #384-16**      **Appropriate \$71,000 to build an observation deck on the greenway**  
HIS HONOR THE MAYOR requesting authorization to appropriate and expend seventy-one thousand dollars (\$71,000) from Free Cash for the purpose of construction an observation on the greenway walking corridor. [10/31/16 @ 2:05 PM]

**Referred to Public Facilities Committee**

- #317-16**      **Discussion with Double Poles Working Group**  
COUNCILOR LAREDO requesting a discussion with the Double Poles Working Group to receive an update on the work of the group and the status of double poles.  
[07/11/2016 @ 12:44 PM]

**Referred to Finance and Appropriate Committees**

- #359-16**      **Submittal of the FY 2018 to FY 2021 Capital Improvement Plan**  
HIS HONOR THE MAYOR submitting the Fiscal Years 2018 to 2022 Capital Improvement Plan pursuant to section 5-3 of the Newton City Charter. [10/11/16 @ 11:28 AM]

**Referred to Programs & Services and Public Facilities Committees**

- #344-16**      **Discussion regarding oversight of all city/school buildings to improve efficiencies**  
COUNCILOR LAPPIN requesting a discussion regarding the Public Buildings Department overseeing all public buildings, including School Department facilities, to improve efficiencies. [10/07/16 @ 10:47 AM]

**Referred to Programs & Services, Public Facilities and Finance Committees**

- #175-16**      **Authorization to enter into a settlement agreement with National Grid.**  
HIS HONOR THE MAYOR requesting authorization for the City to enter into a settlement agreement with Boston Gas Company d/b/a National Grid. [04/25/16 @ 6:52 PM]

**Referred to Programs & Services and Public Facilities Committees**

- #141-15**      **Discussion on tracking and improving the condition of the gas utility infrastructure**  
ALD. BROUSAL-GLASER, SANGIOLO, HESS-MAHAN, COTE, NORTON AND ALBRIGHT requesting a discussion with the Director of Urban Forestry, a representative of the Department of Public Works and a representative of the Law Department about tracking and improving the condition of the gas utility infrastructure in Newton, new state statutes governing infrastructure repairs, coordination of increased repair work with city operations, the status of negotiations with National Grid to compensate for tree deaths resulting from gas leaks, and the possibility of creating a utilities working group to monitor progress on these and related issues. [05/26/15 @ 2:52 PM]

- #206-16**      **Resolution requesting the administration hire a composting expert**  
COUNCILOR LEARY requesting a Resolution to the Mayor requesting that he consider hiring a composting expert: either a consultant, a composting operator, or the Mass DEP to review the Rumford Avenue Composting site. [05/31/16 @ 4:52 PM]

- #207-16      Review of the management of the Rumford Avenue site**  
COUNCILOR LEARY requesting the Executive Office and the Commissioner of Public Works review the management of the entire Rumford Avenue site with the input of the Solid Waste Commission and present their findings to the Public Facilities Committee within a 3 to 6 month timeframe. [05/31/16 @ 4:52 PM]

### **Referred to Public Safety & Transportation and Public Facilities Committees**

- #208-16      Update on fire prevention at the compost operation at Rumford Avenue Landfill**  
COUNCILOR LEARY requesting the Executive Office, the Fire Department, and the Department of Public Works provide an update on fire safety issues at the compost operation at the Rumford Avenue Landfill including details about who is currently managing the site for fires. [05/31/16 @ 4:52 PM]

- #163-16      Request for discussion with DPW to consider amend Ordinance for street reconstruction**

COUNCILORS CROSSLEY, LAREDO & LAPPIN requesting a discussion with the Commissioner of Public Works, to review city policy and/or ordinances governing repairs to city streets within a period of years after full reclamation and/or milling and repaving of said streets, and to consider strengthening the requirements for repairs so as to protect the public investment in said streets.

### **Referred to Programs & Services and Public Facilities Committees**

- #27-16      Updates from the Administration on the renovations at the Aquinas site**  
PROGRAMS & SERVICES AND PUBLIC FACILITIES COMMITTEES requesting that the School Department and/or Executive Department provide updates on removal of asbestos and other toxic materials that were identified at the Aquinas site, the scope and timing of window replacement in particular, and renovations that may be necessary to facilitate short and long-term plans for uses and operations at the site. [01/10/16 @ 1:14 PM]

- #26-16      Proposed amendments to Sec. 5-54 through 5-58 of the Ordinances**  
COUNCILOR CROSSLEY, ALBRIGHT, HARNEY AND SANGIOLO requesting revisions to Sections 5-54 through 5-58 of the City of Newton Ordinances to clarify the City Council's role and decision-making process with respect to design review, funding, and budget oversight during the construction process of municipal capital building projects; in particular, to better align City Council decisions with typical steps in the design development process, and where applicable, with Massachusetts School Building Authority (MSBA) and other state requirements. [01/11/16 @ 4:53 PM]

- #313-15      Request for an update on the Second Water Meter Program**

ALD. LAPPIN requesting an update from the Department of Public Works on the second water meter program including: the progress of the inspection and programming of the approximately 900 new outdoor irrigation meters provided by the City to property owners that have yet to be inspected and/or programmed by the City; the process going forward for the issuance, inspection, programming and tracking of second meters; and the notification of residents who already had second meters regarding the process for registering their meters. 10/26/15 @ 7:15 PM]

**#237-15 Update on mitigation funds from Special Permits in Newton Centre**

ALD. CROSSLEY, LAREDO, and SCHWARTZ requesting an update on funds accrued from voluntary contributions from Special Permits in Newton Centre, which can be made available to complete a safe pedestrian crossing at 714-724 Beacon Street via Special Permit Board Order #1-15 and conditions noted therein. 09/14/15 @ 10:40 AM]

**Referred to Public Facilities and Finance Committees**

**#223-15 Discussion on the process of licensing the use of city buildings**

ALD. LAREDO requesting a discussion of the process of licensing the current and future use of city building, including: (a) how licensees may request the use of city buildings; (b) the process for determining which licensees will get the use of city buildings; (c) how the fees for the use of city buildings are set; and (d) how the current process compares to the process for permitting the use of school buildings. [08/13/15 @ 11:20 AM]

**Referred to Programs & Services and Public Facilities Committees**

**#201-15 Discussion regarding the condition of the Kennard Estate building**

ALD. SANGIOLO requesting a discussion with the Commissioner of Public Buildings, the Commissioner of Parks and Recreation, and the Executive Department regarding the condition of the property located at 246 Dudley Road (Kennard Estate) and how much, if any, repairs and upgrades will be needed as the City relocates the Parks and Recreation Department to that location. [09/01/15 @ 4:00 PM].

**Referred to Public Facilities and Finance Committees**

**#191-16 Funding to relocate the Zervas modulars to NSHS and Brown Middle School**

HIS HONOR THE MAYOR requesting authorization to transfer the sum of five hundred thousand dollars (\$500,000) to the Public Buildings Department for the purpose of funding the relocation modular classrooms from the Zervas Elementary School to Newton South High School and Brown Middle School from the following accounts:

<u>Department</u>	<u>Account</u>	<u>Amount</u>
Executive Office	Full-time Salaries	\$40,000
Treasury	Debt Service (010772-582A48)	\$403,784
Treasury	Debt Service (010772-582A49)	\$21,216

Financial Info Systems      Full-time Salaries      \$35,000  
[05/09/16 @ 4:59 PM]

- #100-15      Discussion on pursuing municipal aggregation of energy purchasing**  
ALD. NORTON, SANGIOLO, LEARY, AND ALBRIGHT requesting that the Administration pursue municipal aggregation of energy purchasing with the goals of reducing and/or stabilizing electricity costs for resident, businesses and the City; and requiring the purchase of Class 1 RECs at some percentage above the level required by the Massachusetts Renewable Portfolio Standard. [04/06/15 @ 9:12 AM]
- #83-15      Discussion and update on energy items**  
ALD. CROSSLEY, GENTILE, & ALBRIGHT requesting a discussion and update from the Administration on the following energy related items: status of municipal power purchasing contracts for gas and electricity; status of the Power Purchase Agreement including solar PV rooftop installations, power offset (cost benefit) to date and review of potential future projects; and an update on municipal energy consumption including the recent Green Communities report filed with the Department of Energy Resources. [03/26/15 @ 9:19 AM]
- Referred to Public Facil, Programs & Serv, and Public Safety & Trans Committees**
- #46-15      Discussion of parking options for school and municipal parking lots**  
ALD. JOHNSON & CICCONE, requesting a discussion with the Commissioner of Department of Public Works and the School Department to determine and discuss parking options including use of school properties based on the current municipal parking lot programs including the issuance of permits. [02/11/15 @ 1:35 PM]
- #328-14      Review of double utility poles**  
ALD. ALBRIGHT, DANBERG, & LAREDO requesting a review of double poles in Newton including a random sampling of ten double poles on the north side and ten double poles on the south side of Newton to determine which utility is holding up the removal of double poles. [08/19/14 @ 9:16 AM]
- #189-14      Update on the Zervas School construction project**  
PUBLIC FACILITIES COMMITTEE requesting periodic updates on the Zervas Elementary School Project. [04/17/14 @ 10:48 PM]
- #188-14      Update on the Cabot School construction project**  
PUBLIC FACILITIES COMMITTEE requesting periodic updates on the Cabot Elementary School Project. [04/17/14 @ 10:48 PM]
- Referred to Programs & Services and Public Facilities Committees**
- #119-14      Discussion with ISD on plans to address City non-compliance with ADA standards**

ALD. ALBRIGHT AND CROSSLEY requesting discussion with the Inspectional Services Department to explain the development of short and long term plans to identify and correct buildings, sidewalks, playgrounds, etc...that do not conform to American Disability Act (ADA) standards. The discussion should include information on how improvements will be incorporated into the Capital Improvement Plan or if less than \$75,000 into a comprehensive budget plan to correct ADA deficiencies. [03/12/14 @ 4:18 PM]

**#131-13      Updates and discussion on the sewer, water and storm water systems**

ALD. CROSSLEY, FULLER, SALVUCCI, JOHNSON, CICCONE requesting periodic updates and discussion, at the discretion of the members of the Public Facilities Committee or the Commissioner of Public Works, on the condition functioning, operations and management of all elements of the City sewer, water and storm water systems including the following:

- Water meters
- Implementation of the ten project area strategic plan to remove infiltration in the City sewer system
- Implementation of the long range strategic plan to repair and replace City water mains, especially to correct for fire flow
- Status of the City's Private Inflow Removal Program to resolve and disconnect illegal storm water connections to the City sewer system
- Current billing practices
- Rates analyses needed to facilitate an informed comparison of billing options to include the following options either alone or in combination: seasonal rates, second meters, tiered rates, frequency of billing, low income credits.

**Referred to Finance and Appropriate Committees**

**#257-12      Review of Fees, Civil Fines/Non-criminal Disposition in Chapter 17 of the ordinances RECODIFICATION COMMITTEE** recommending (1) review of the Fees, Civil Fines/Non-Criminal Disposition contained in Chapter 17 LICENSING AND PERMITS GENERALLY and Chapter 20 CIVIL FINES/NON-CRIMINAL DISPOSITION CIVIL FINES to ensure they are in accordance with what is being charged and (2) review of the acceptance of G.L. c. 40 §22F, accepted on July 9, 2001, which allows certain municipal boards and officers to fix reasonable fees for the issuance of certain licenses, permits, or certificates.  
**Finance Voted No Action Necessary 7-0 on 12/14/15**

**Referred To Programs & Services And Public Facilities Committees**

**#36-12      Inspection of private sewer lines and storm water drainage connections**  
ALD. CROSSLEY & FULLER requesting Home Rule legislation or an ordinance to require inspections of private sewer lines and storm water drainage connections prior to settling a change in property ownership, to assure that private sewer lines are



functioning properly and that there are no illegal storm water connections to the city sewer mains.

- A) Sewer lines found to be compromised or of inferior construction would have to be repaired or replaced as a condition of sale;
- B) Illegal connections would have to be removed, corrected, and re-inspected in accordance with current city ordinances and codes, as a condition of sale.

[01/24/12 @ 8:07 AM]

**Programs & Services Voted No Action Necessary 6-0 on 11/17/14**

**Referred to Public Safety & Transportation And Public Facilities Committees**

**#413-11 Updates on the renovations to the City's fire stations**

ALD. CICCONE, SALVUCCI, GENTILE & LENNON updating the Public Facilities and Public Safety & Transportation Committees on the progress of renovations to the city's fire stations. [11-17-11 @11:07 AM]

**#367-09 Discussion on repair of underground streetlight connections**

PUBLIC FACILITIES COMMITTEE requesting discussion with the Law Department on how to resolve the dispute with NStar regarding whose responsibility it is to repair the streetlight connection between the manhole and the base of the streetlight. [10/21/09 @ 9:00 PM]

**Respectfully submitted,**

**Deborah J. Crossley, Chair**

CITY OF NEWTON  
Department of Public Works  
ENGINEERING DIVISION

Memorandum

To: Council Deborah Crossley, Facilities Committee Chair.

From: John Daghlian, Associate City Engineer

Re: 255-257 Newtonville Avenue

Date: December 14, 2016

CC: Jim Mcgonagle, Commissioner  
Lou Taverna, PE City Engineer  
Ted Jerdee, Director of Utilities  
Robert Waddick, Assistant City Solicitor  
Shawna Sullivan, Associate Clerk  
Nadia Khan, Committee Clerk

---

In reference to the above location, the following are my comments for a plan entitled:

*Proposed Self Storage Facility*

*Prepared by: BL Companies*

*Dated: 2/5/16*

*Revised: 11/14/16*

*Executive Summary:*

To facilitate the siting of the proposed self-storage facility that was approved via Special Permit, a City sanitary sewer main and easement need to be relocated. The existing 10-foot wide easement will be abandoned and a new 18-foot wide easement will be granted to the City by the property owner. The easement will grant the City the right for future access and maintenance.

The City standard width for sanitary sewer easements is 20-feet; however due to physical site constraints, such as clearance from the building's foundation and lot constraints, the proposed 18-ft width is acceptable to the DPW. In concert with the relocation of the sewer main within the property, the applicant is also providing relining of the sewer main crossing Lewis Terrace; and main traversing the westerly property line.

The newly installed pipe & re-lining will also eliminate any infiltration that was penetrating the old clay pipes.

Should the Council approve this relocation, the easement plan and written description will have to be recorded at the Middlesex Registry of Deeds.

Standard requirements for sewer main, manhole installation and testing will be associated with the Utility Connection permit once this petition is approved

If you have any questions or concerns please call me at 617-796-1023.

REVISIONS



No.	Date	Description
1.	2/19/2016	CONSERVATION COMMISSION COMMENTS
2.	2/22/2016	ENGINEERING COMMENTS
3.	2/29/2016	CONSERVATION COMMISSION COMMENTS
4.	4/20/2016	LAND USE HEARING COMMENTS
5.	7/7/2016	LAND USE HEARING COMMENTS
6.	10/18/2016	SEWER RELOCATION
7.	11/14/2016	SEWER RELOCATION

Designed A.B.U.  
 Drawn A.B.U.  
 Checked  
 Approved  
 Scale NTS  
 Project No. 1502781  
 Date 2/5/2016  
 CAD File: DN150278101  
 Title

DETAILS  
 Sheet No.  
**DN-8**

**SANITARY SEWER NOTES**

1. ALL NEW SEWER SERVICE AND/OR STRUCTURES SHALL BE PRESSURE TESTED OR VIDEOTAPED AFTER FINAL INSTALLATION IS COMPLETE. METHOD OF FINAL INSPECTION SHALL BE DETERMINED SOLELY BY THE CONSTRUCTION INSPECTOR FROM THE CITY ENGINEERING DIVISION. ALL SEWER MANHOLES SHALL BE VACUUM TESTED IN ACCORDANCE TO THE CITY'S CONSTRUCTION STANDARDS & SPECIFICATIONS. THE SEWER SERVICE WILL NOT BE ACCEPTED UNTIL ONE OF THE TWO METHODS STATED ABOVE IS COMPLETED. ALL TESTING MUST BE WITNESSED BY A REPRESENTATIVE OF THE ENGINEERING DIVISION. A CERTIFICATE OF OCCUPANCY WILL NOT BE RECOMMENDED UNTIL THIS TEST IS COMPLETED AND A WRITTEN REPORT IS RECEIVED BY THE CITY ENGINEER.
2. ALL SEWER MANHOLES SHALL BE VACUUM TESTED IN ACCORDANCE TO THE CITY'S CONSTRUCTION STANDARDS & SPECIFICATIONS. THE SEWER SERVICE WILL NOT BE ACCEPTED UNTIL ONE OF THE TWO METHODS STATED ABOVE IS COMPLETED. ALL TESTING MUST BE WITNESSED BY A REPRESENTATIVE OF THE ENGINEERING DIVISION. A CERTIFICATE OF OCCUPANCY WILL NOT BE RECOMMENDED UNTIL THIS TEST IS COMPLETED AND A WRITTEN REPORT IS RECEIVED BY THE CITY ENGINEER.

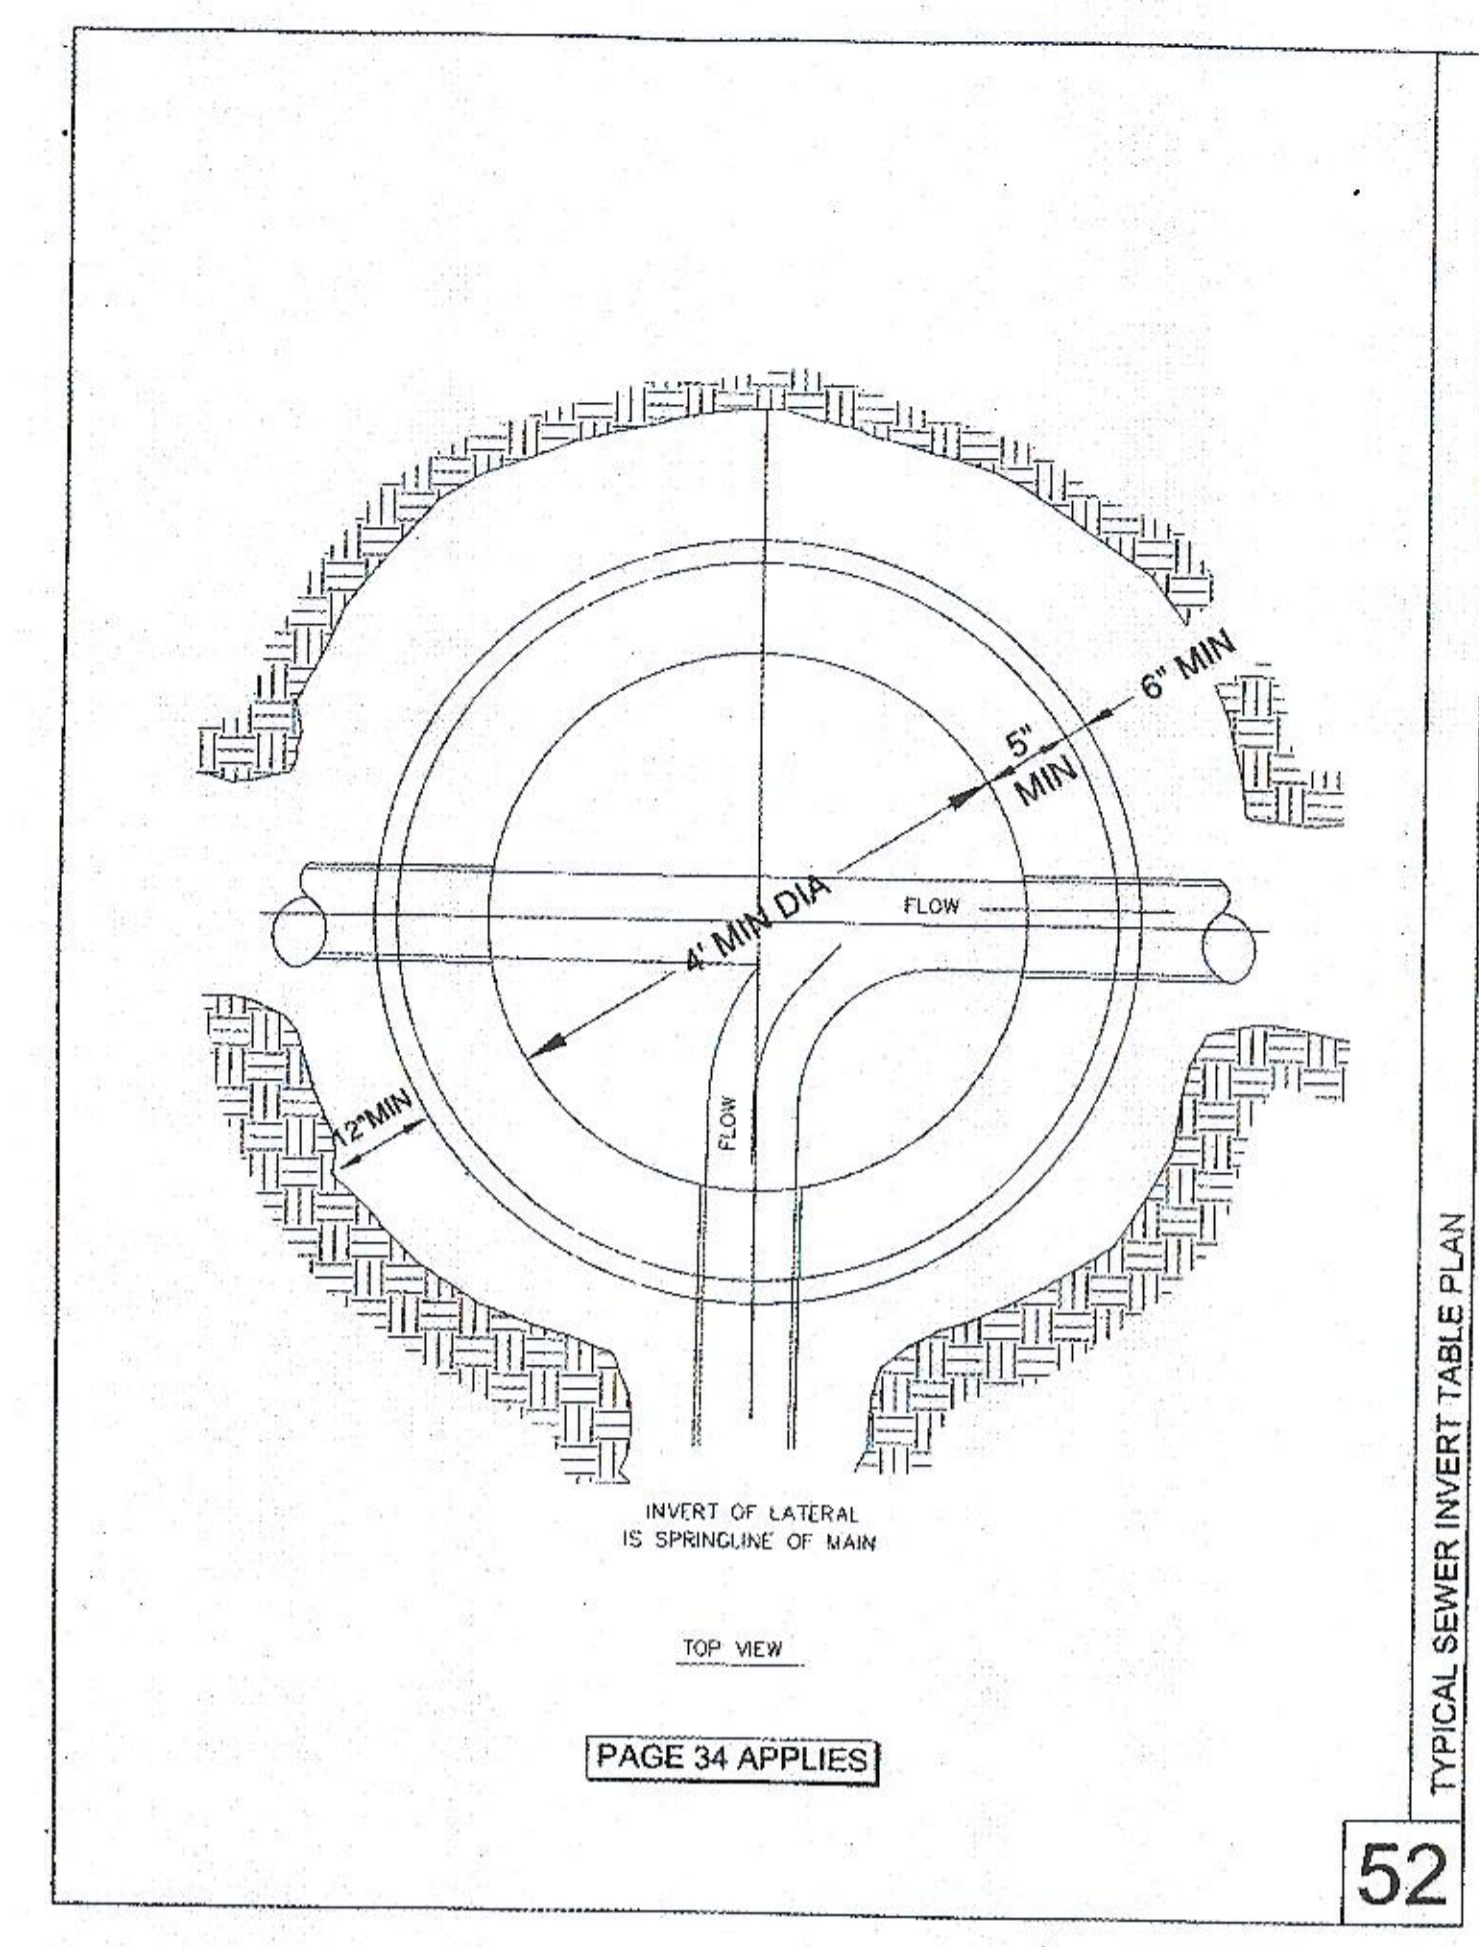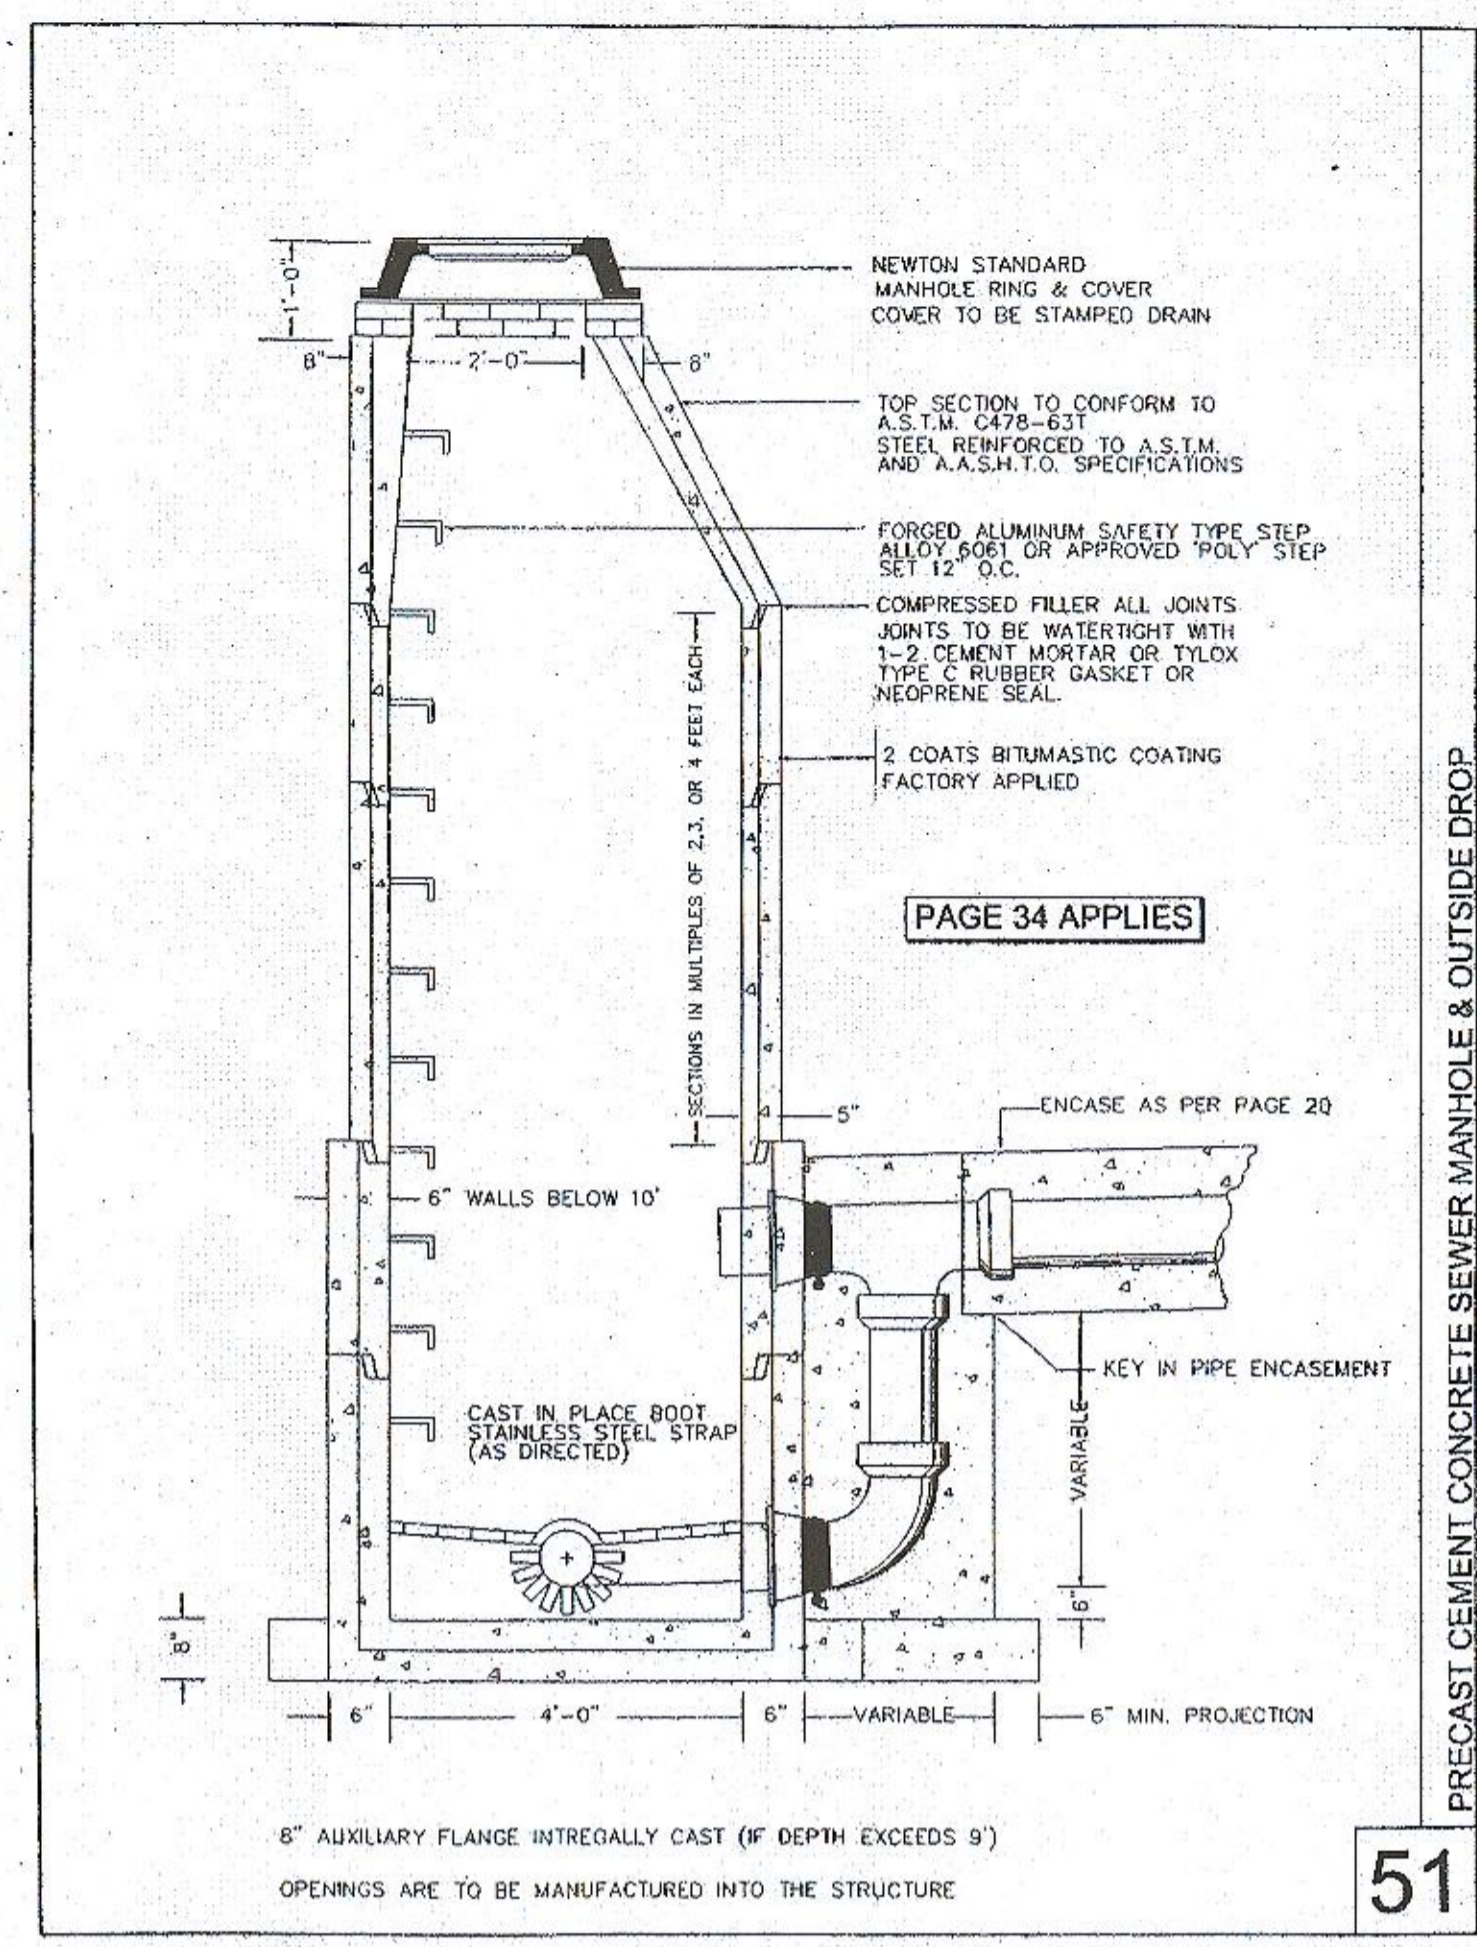


## PLAN OF LAND IN NEWTON, MASSACHUSETTS 255-257 NEWTONVILLE AVENUE NEWTON, MIDDLESEX COUNTY, MASSACHUSETTS

Drawn: JDP  
Checked: JDP  
Approved: JDP  
Scale: 1"=30'  
Project No: 1502781  
Date: 9/19/2016  
Field Book: N/A

### Sanitary Sewer Easement Plan

Sheet No.

# EA-2

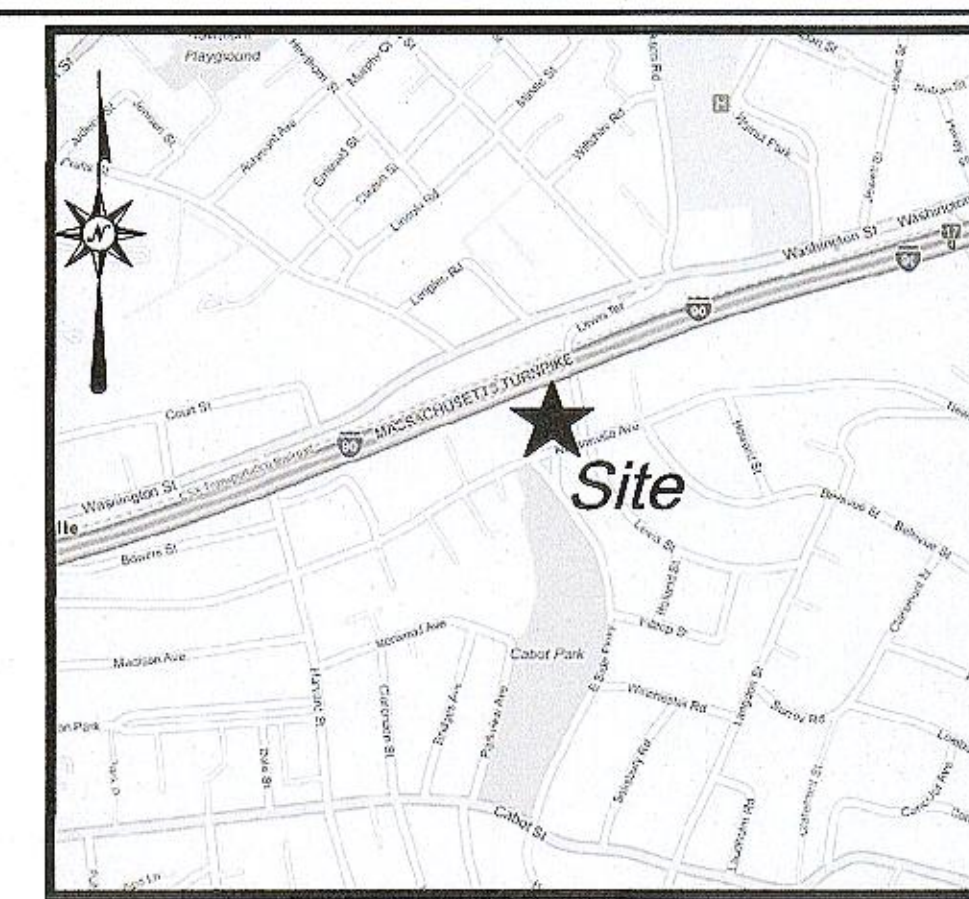

LOCATION MAP  
NOT TO SCALE

### LEGEND

HYDRANT	
WATER GATE	
DRAIN MANHOLE	
ELECTRIC MANHOLE	
CATCH BASIN	
SEWER MANHOLE	
UTILITY POLE	
SIGN POST	
SBDH	STONE BOUND DRILL HOLE
CBIR	CONCRETE BOUND IRON ROD

	= EXISTING SANITARY SEWER EASEMENT TO BE REMOVED
	= PROPOSED SANITARY SEWER EASEMENT

### FLOOD INFORMATION

- THE ENTIRE SITE IS LOCATED IN FLOOD ZONE X AS SHOWN ON FEMA FLOOD MAP 25017C0552E, WITH AN EFFECTIVE DATE OF JUNE 4, 2010.

### NOTE:

- NORTH ARROW AND BEARINGS BASED ON PLAN #485 OF 1946.

### PLAN REFERENCES

- (PLAN #485 OF 1946)
- (PLAN #359 OF 1951)
- (PLAN #892 OF 1951)
- (PLAN #1944 OF 1953)
- (PLAN #479 OF 1962)
- (PLAN #1534 OF 1966)
- (PLAN #300 OF 1967)
- (PLAN #639 OF 1967)
- (PLAN #1336 OF 1998)

"ALTA/ACSM LAND TITLE SURVEY, 255-257 NEWTONVILLE AVE, NEWTON, MIDDLESEX, MA", SCALE 1"=20", DATE 5/15/15, SHEET NO. 1 OF 1, PREPARED BY BL COMPANIES, INC., MERIDEN, CONNECTICUT.

I CERTIFY THAT THE PROPERTY LINES SHOWN HEREON ARE THE LINES DIVIDING EXISTING OWNERSHIPS, AND THE LINES OF STREETS AND WAYS SHOWN ARE THOSE OF PUBLIC OR PRIVATE STREETS OR WAYS ALREADY ESTABLISHED, AND THAT NO NEW LINES FOR DIVISION OF EXISTING OWNERSHIPS OR FOR NEW WAYS ARE SHOWN.




I CERTIFY THAT THIS PLAN HAS BEEN PREPARED IN ACCORDANCE WITH THE RULES AND REGULATIONS OF THE REGISTERS OF DEEDS OF THE COMMONWEALTH OF MASSACHUSETTS.



Jennifer Marks  
L.S. NO. 38712 DATE




12/5/16

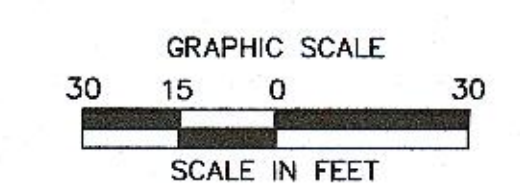
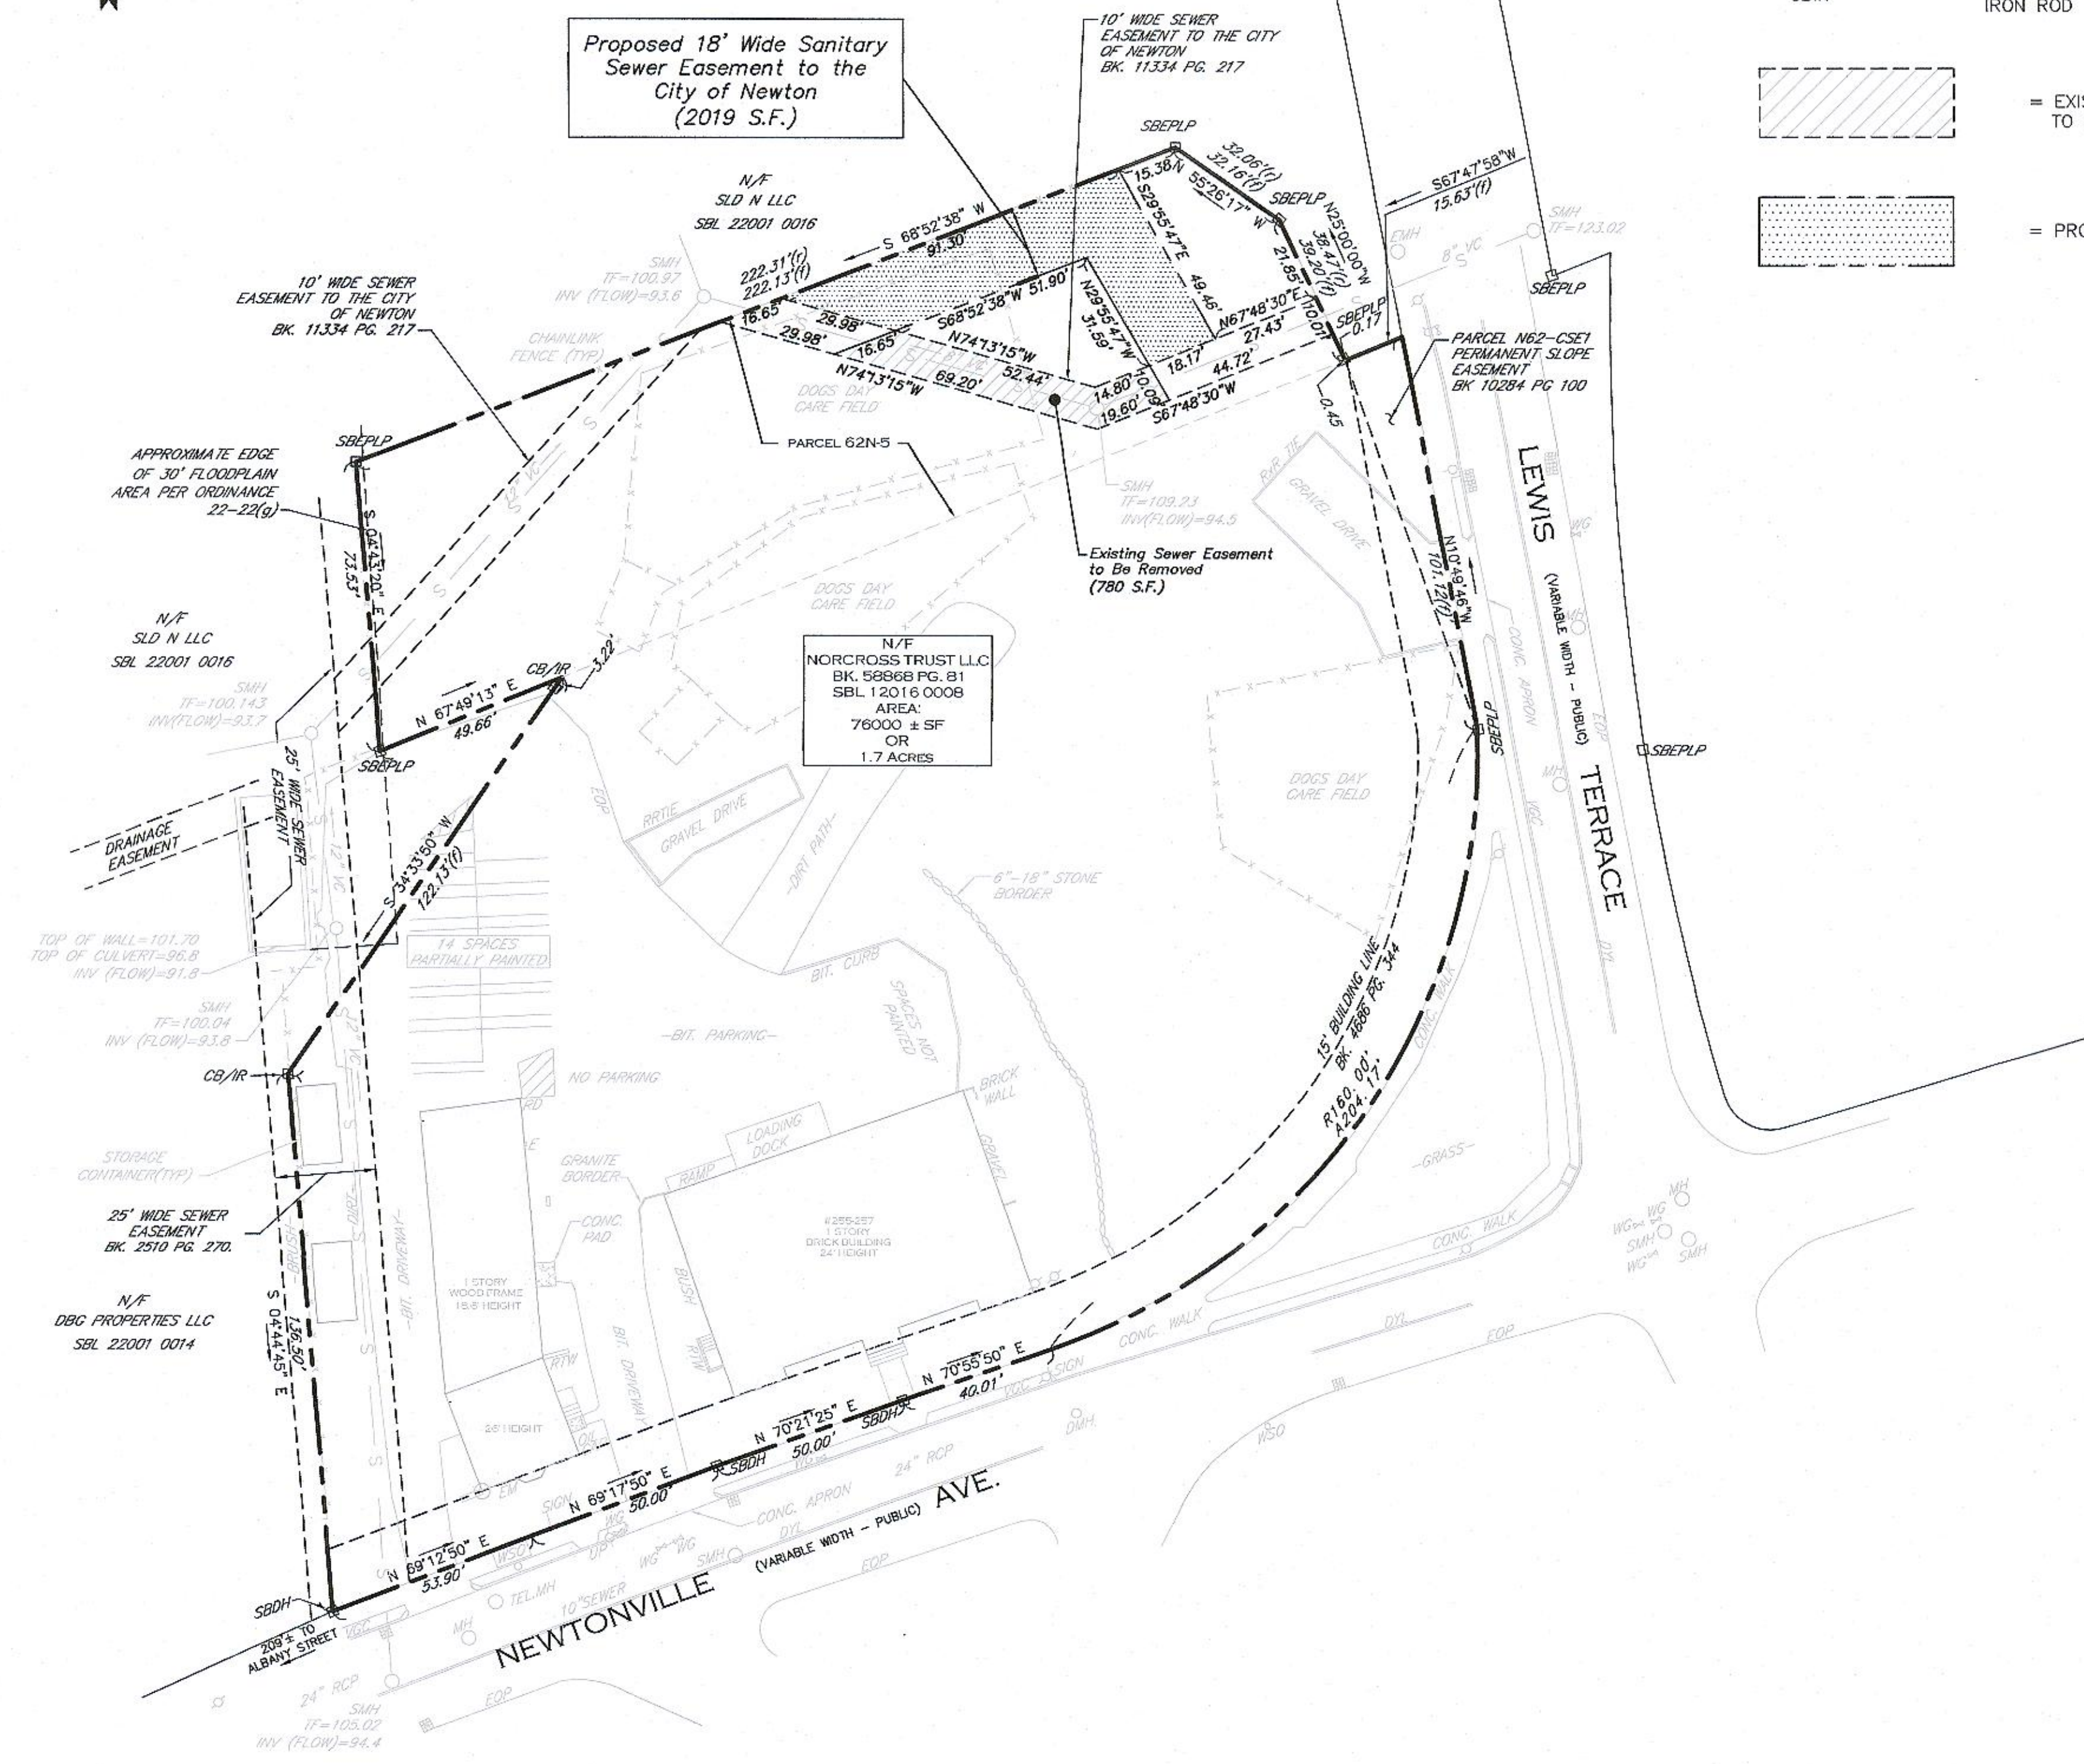
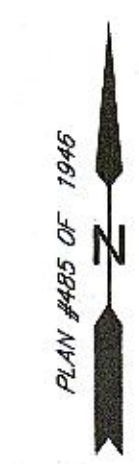
REGISTRY USE ONLY



Date: 05/20/16 10:45am mgaron c:\08915\150\1502781\DWG\EA150278102-SewerESMT.dwg  
 Layout: EA-1 2x6x9 X45C  
 ©2006 BL COMPANIES, INC. THESE DRAWINGS SHALL NOT BE UTILIZED BY ANY PERSON, FIRM OR CORPORATION WITHOUT THE SPECIFIC WRITTEN PERMISSION OF BL COMPANIES

**SITE UTILITY LEGEND**

- PRIMARY ELECTRIC LINE ——— EP ———
- SECONDARY ELECTRIC LINE ——— E ———
- TELECOMMUNICATIONS LINE ——— T ———
- GAS LINE ——— G ———
- WATER LINE ——— W ———
- SANITARY SEWER LINE ——— S ———
- STORM LINE ——— S ———
- CATCH BASIN 
- STORM MANHOLE 
- TRANSFORMER 

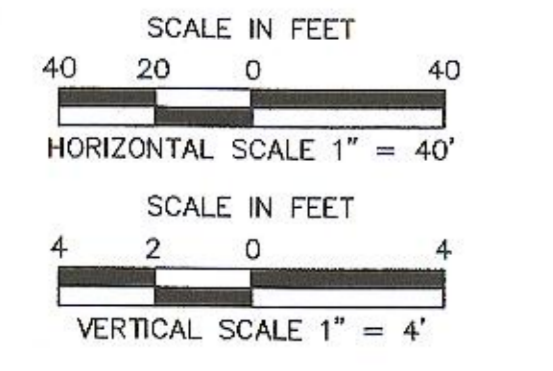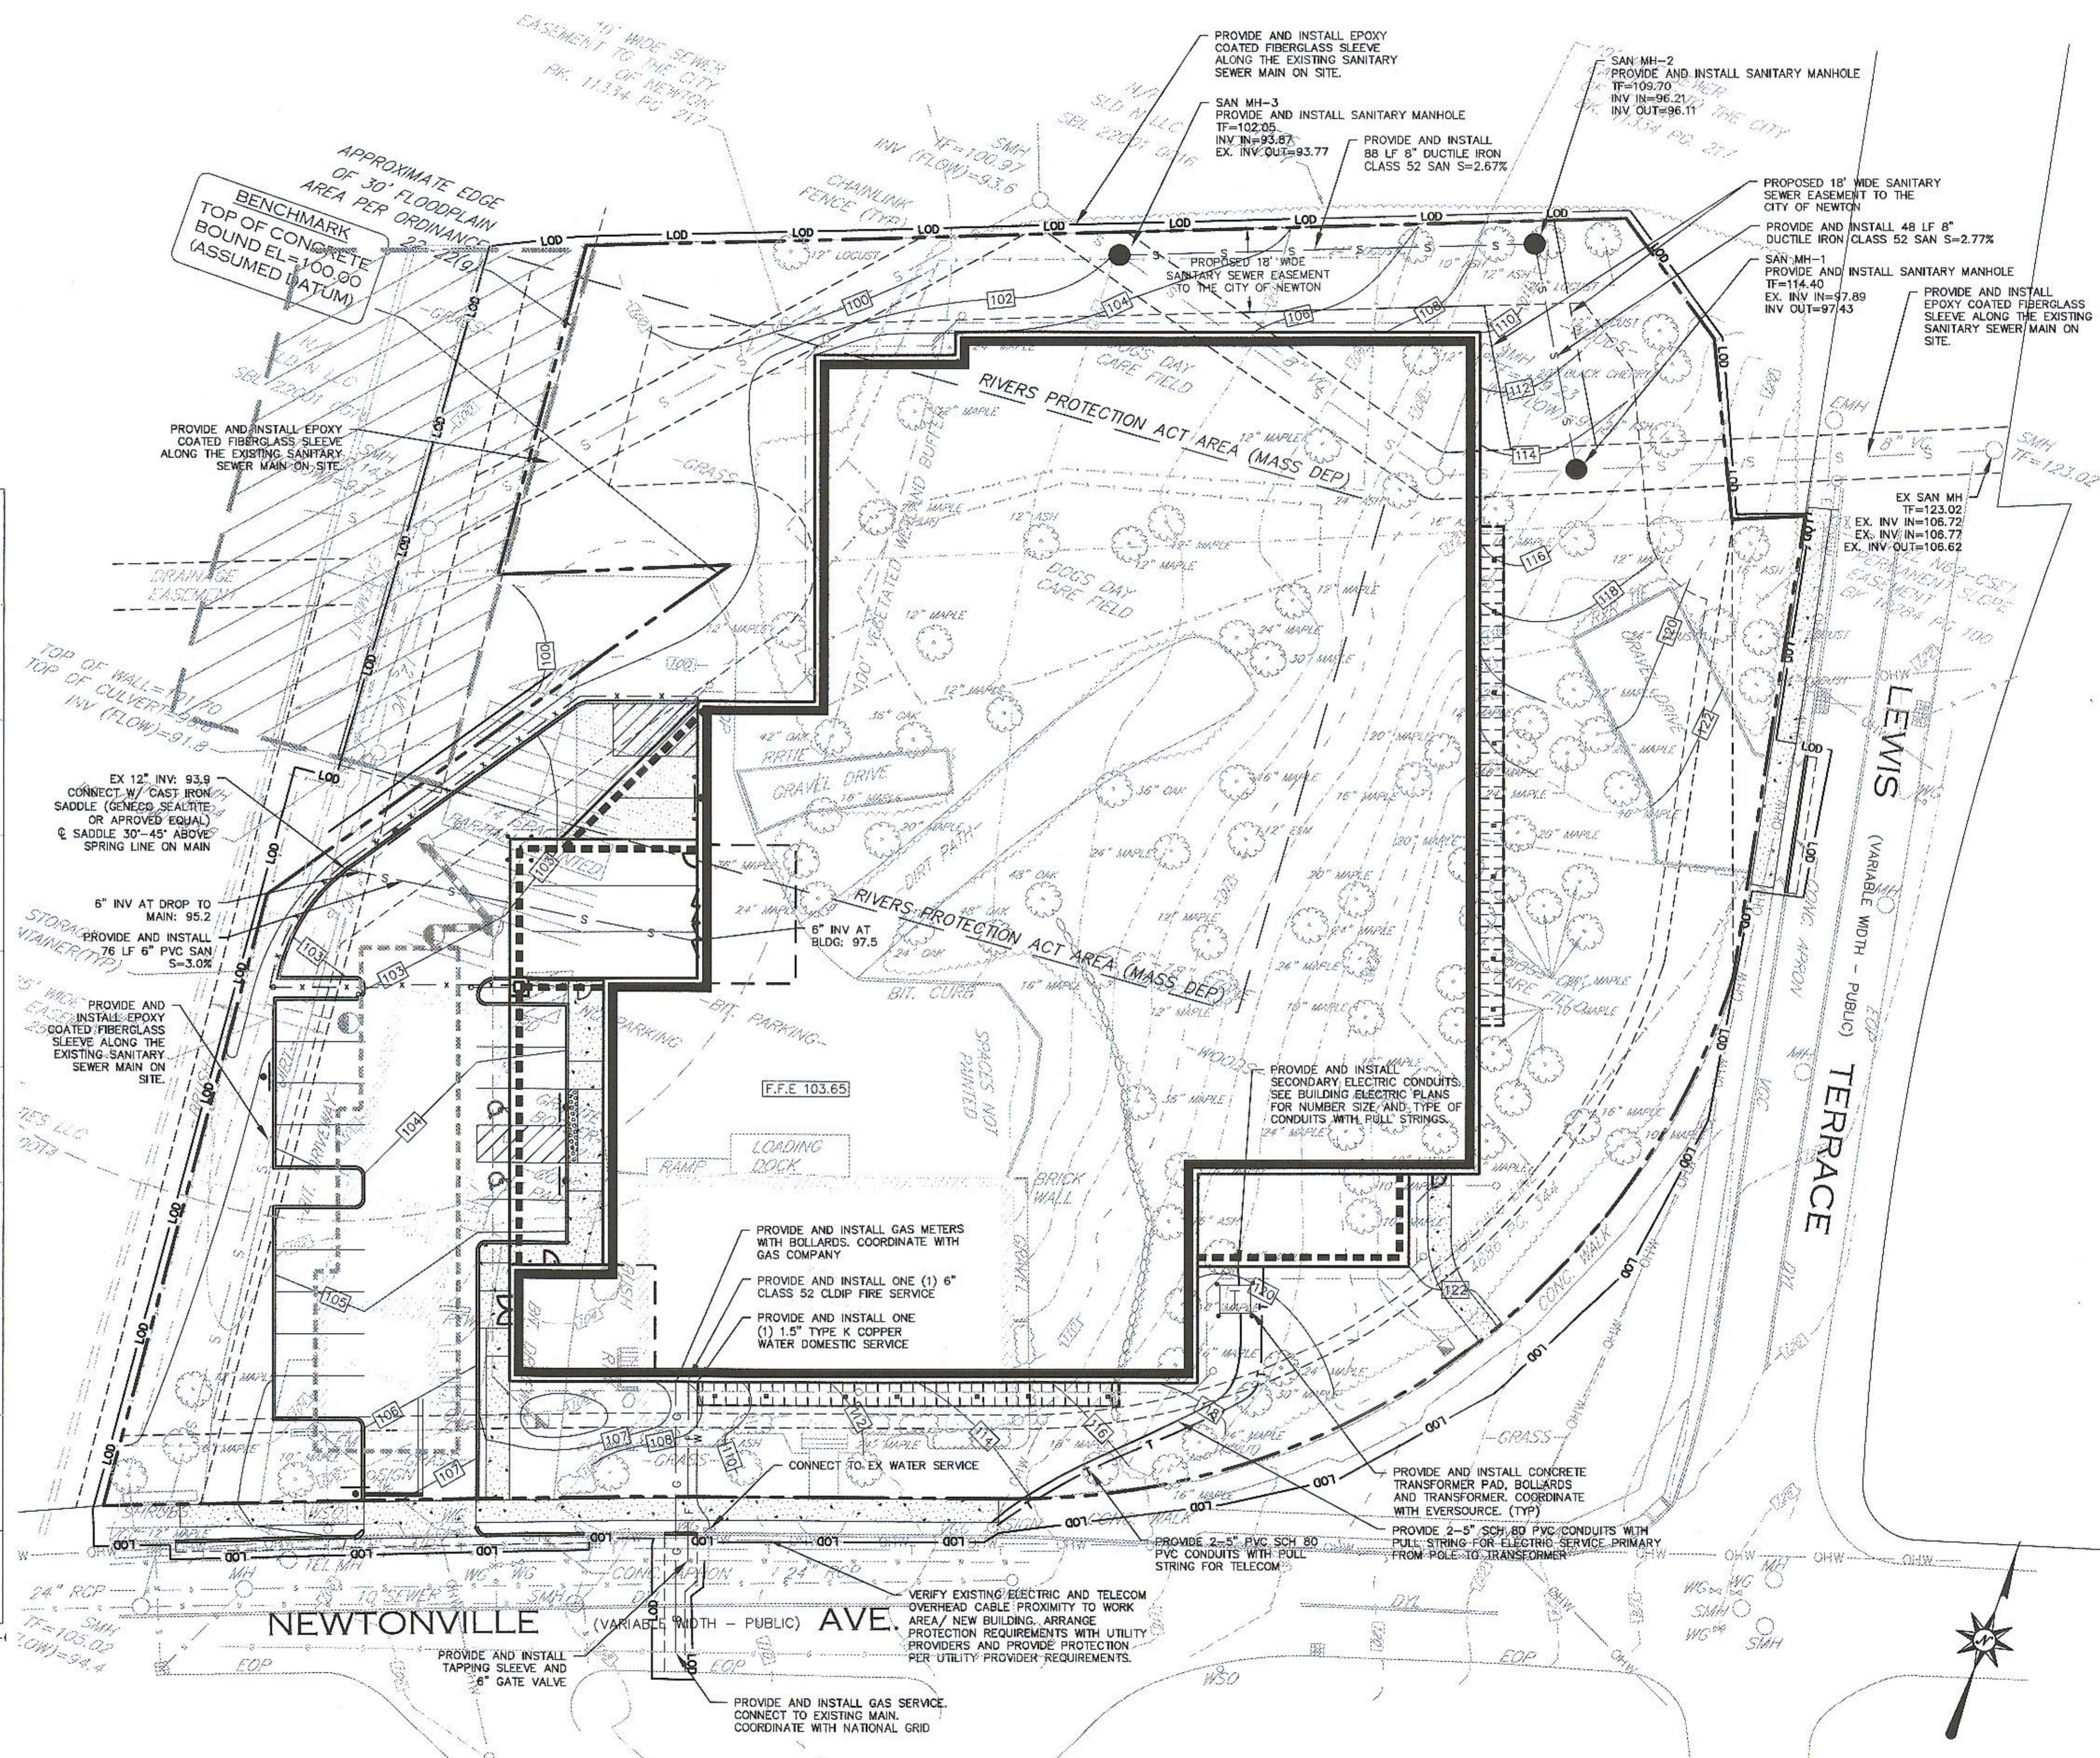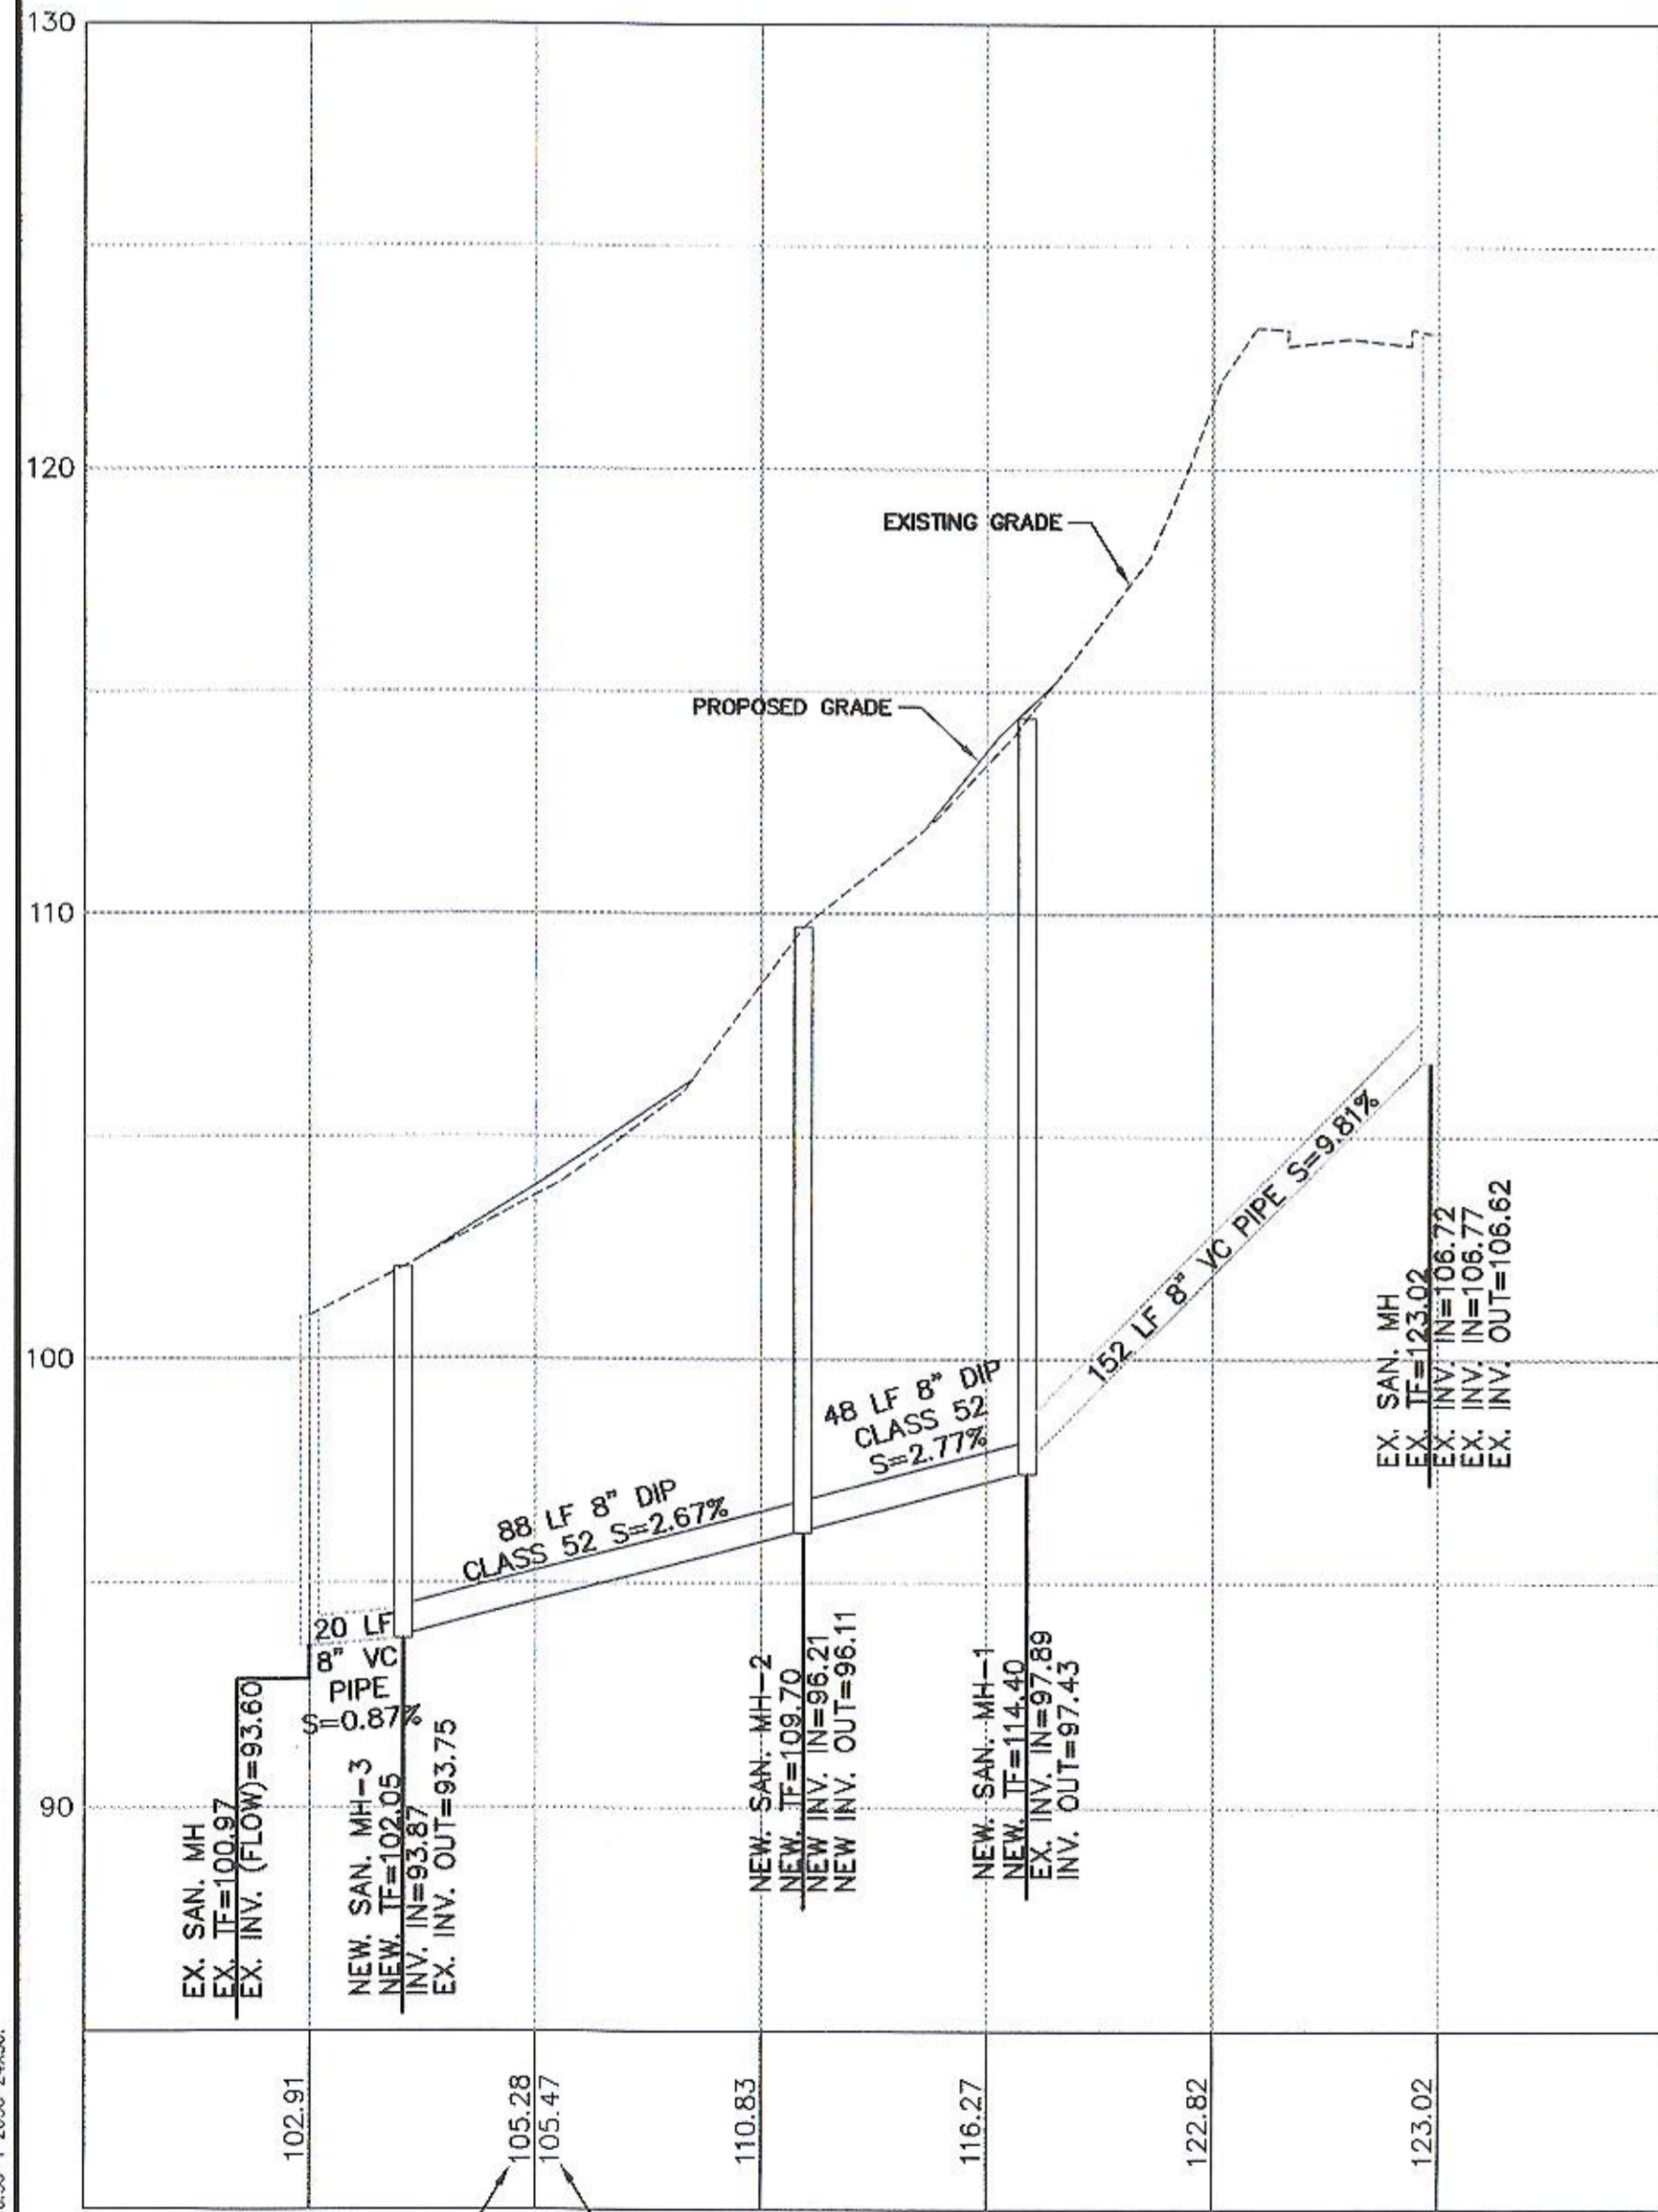

**REFER TO SHEET GN-1 FOR GENERAL NOTES AND UTILITY NOTES**

**FOR PERMITTING PURPOSES ONLY  
NOT RELEASED FOR CONSTRUCTION**



**BL Companies**  
ARCHITECTURE  
ENGINEERING  
ENVIRONMENTAL  
LAND SURVEYING

355 Research Parkway  
Meriden, CT 06450  
(203) 630-1406  
(203) 630-2615 Fax

**PROPOSED SELF STORAGE FACILITY**  
255-257 NEWTONVILLE AVENUE  
NEWTON, MASSACHUSETTS

REVISIONS

No.	Date	Description
1	2/2/2016	DATE
2	2/22/2016	ENGINEERING COMMENTS
3	2/29/2016	CONSERVATION COMMENTS
4	4/20/2016	LAND USE HEARING COMMENTS
5	5/19/2016	COMMUNITY COMMENTS
6	10/18/2016	SEWER RELOCATION COMMENTS
7	11/14/2016	SEWER RELOCATION

Designed: A.B.U.  
Drawn: A.B.U.  
Checked:  
Approved:  
Scale:  
Project No: 1502781  
Date: 2/5/2016  
CAD File: SU150278101  
Title: UTILITY PLAN

Sheet No.  
**SU-1**



City of Newton, Massachusetts  
Office of the Mayor

SETTI D. WARREN  
MAYOR

Telephone  
(617) 796-1100

Telefax  
(617) 796-1113

TDD  
(617) 796-1089

E-mail  
swarren@newtonma.gov

January 9, 2017

Honorable City Council  
Newton City Hall  
1000 Commonwealth Avenue  
Newton Centre, MA 02459

RECEIVED  
NEWTON CITY CLERK  
2017 JAN -9 AM 11:20  
DAVID A. OLSEN, CMIC  
NEWTON, MA 02459

Ladies and Gentlemen:

I write to request that your Honorable Council docket for consideration a request to transfer the sum of one million dollars (\$1,000,000) from Acct # 0110498-5794 Budget Reserve/Snow & Ice to the following accounts:

Sand & Salt	Acct # 0140110-5532	\$700,000
Regular Overtime	Acct # 0140110-513001	\$300,000

Thank you for your consideration of this matter.

Sincerely,

Setti D. Warren  
Mayor

City of Newton



Setti D. Warren  
Mayor

DEPARTMENT OF PUBLIC WORKS

OFFICE OF THE COMMISSIONER

1000 Commonwealth Avenue  
Newton Centre, MA 02459-1449

**To:** Public Facilities Committee

**From:** Jim McGonagle, Commissioner DPW

**Date:** 1/13/2017

**RE:** Salt Barrels

Each winter Public Works place approximately 380 salt barrels throughout the City for use by residents to address reported problem areas during snow/ice storms.

These barrels are serviced following snow/ice events, when reported through Web QA and during normal patrolling.

Each barrel holds approximately 300lbs. of salt when filled to capacity.

Jim McGonagle  
Commissioner

Telephone: (617) 796-1009 • Fax: (617) 796-1050 • [jmcgonagle@newtonma.gov](mailto:jmcgonagle@newtonma.gov)



#5-17

