




○ Proposed Curve Street Elevation

AAK+AIA
ANGELO A. KYRIAKIDES PC
ARCHITECT

Proposed Curve Street
Affordable Housing Development

Musket Villages
Community Development Corp.
21 Curve Street
West Newton, MA.

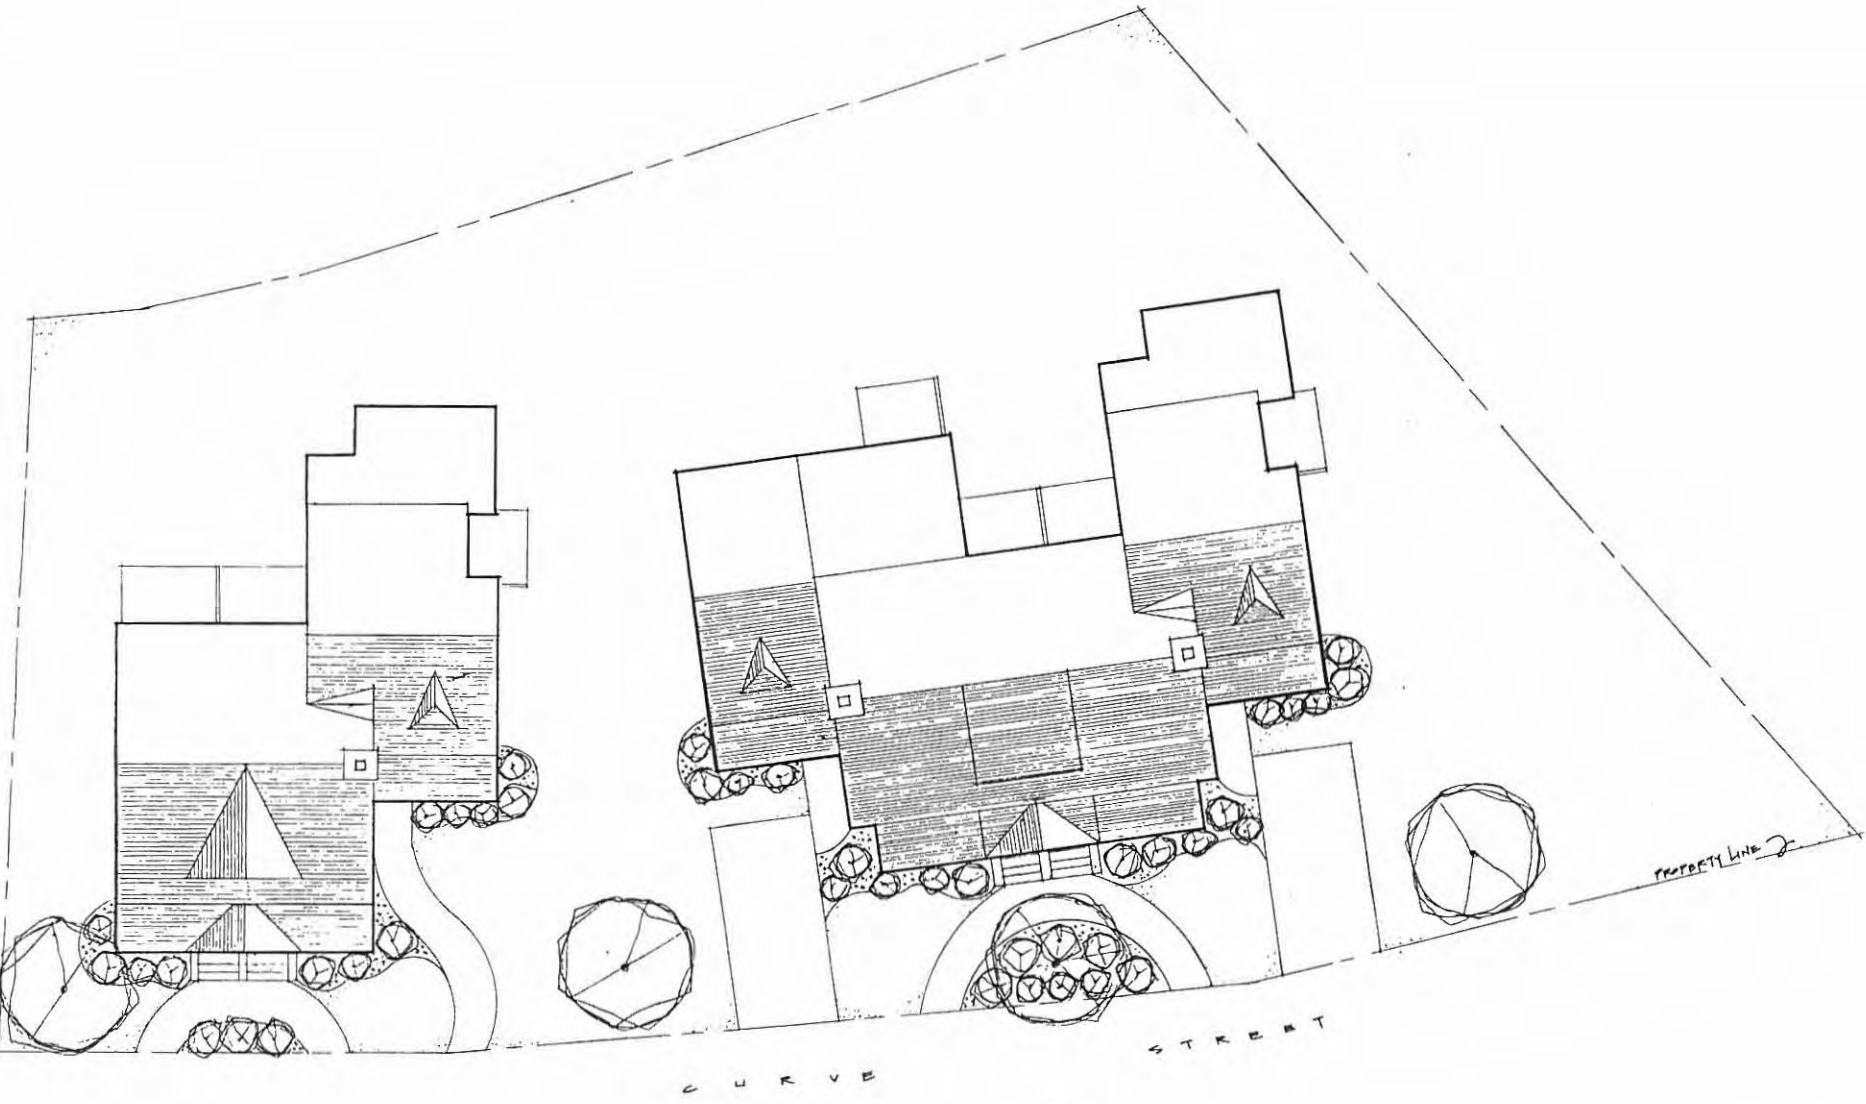

PROPERTY LINE 2

CURVE

STREET




PROPOSED SITE PLAN



AAK AIA
 ANGELO A. KYRIAKIDES PC
 ARCHITECT

Proposed Curve Street
 Affordable Housing Development
 Community Development Corp.
 21 Curve Street

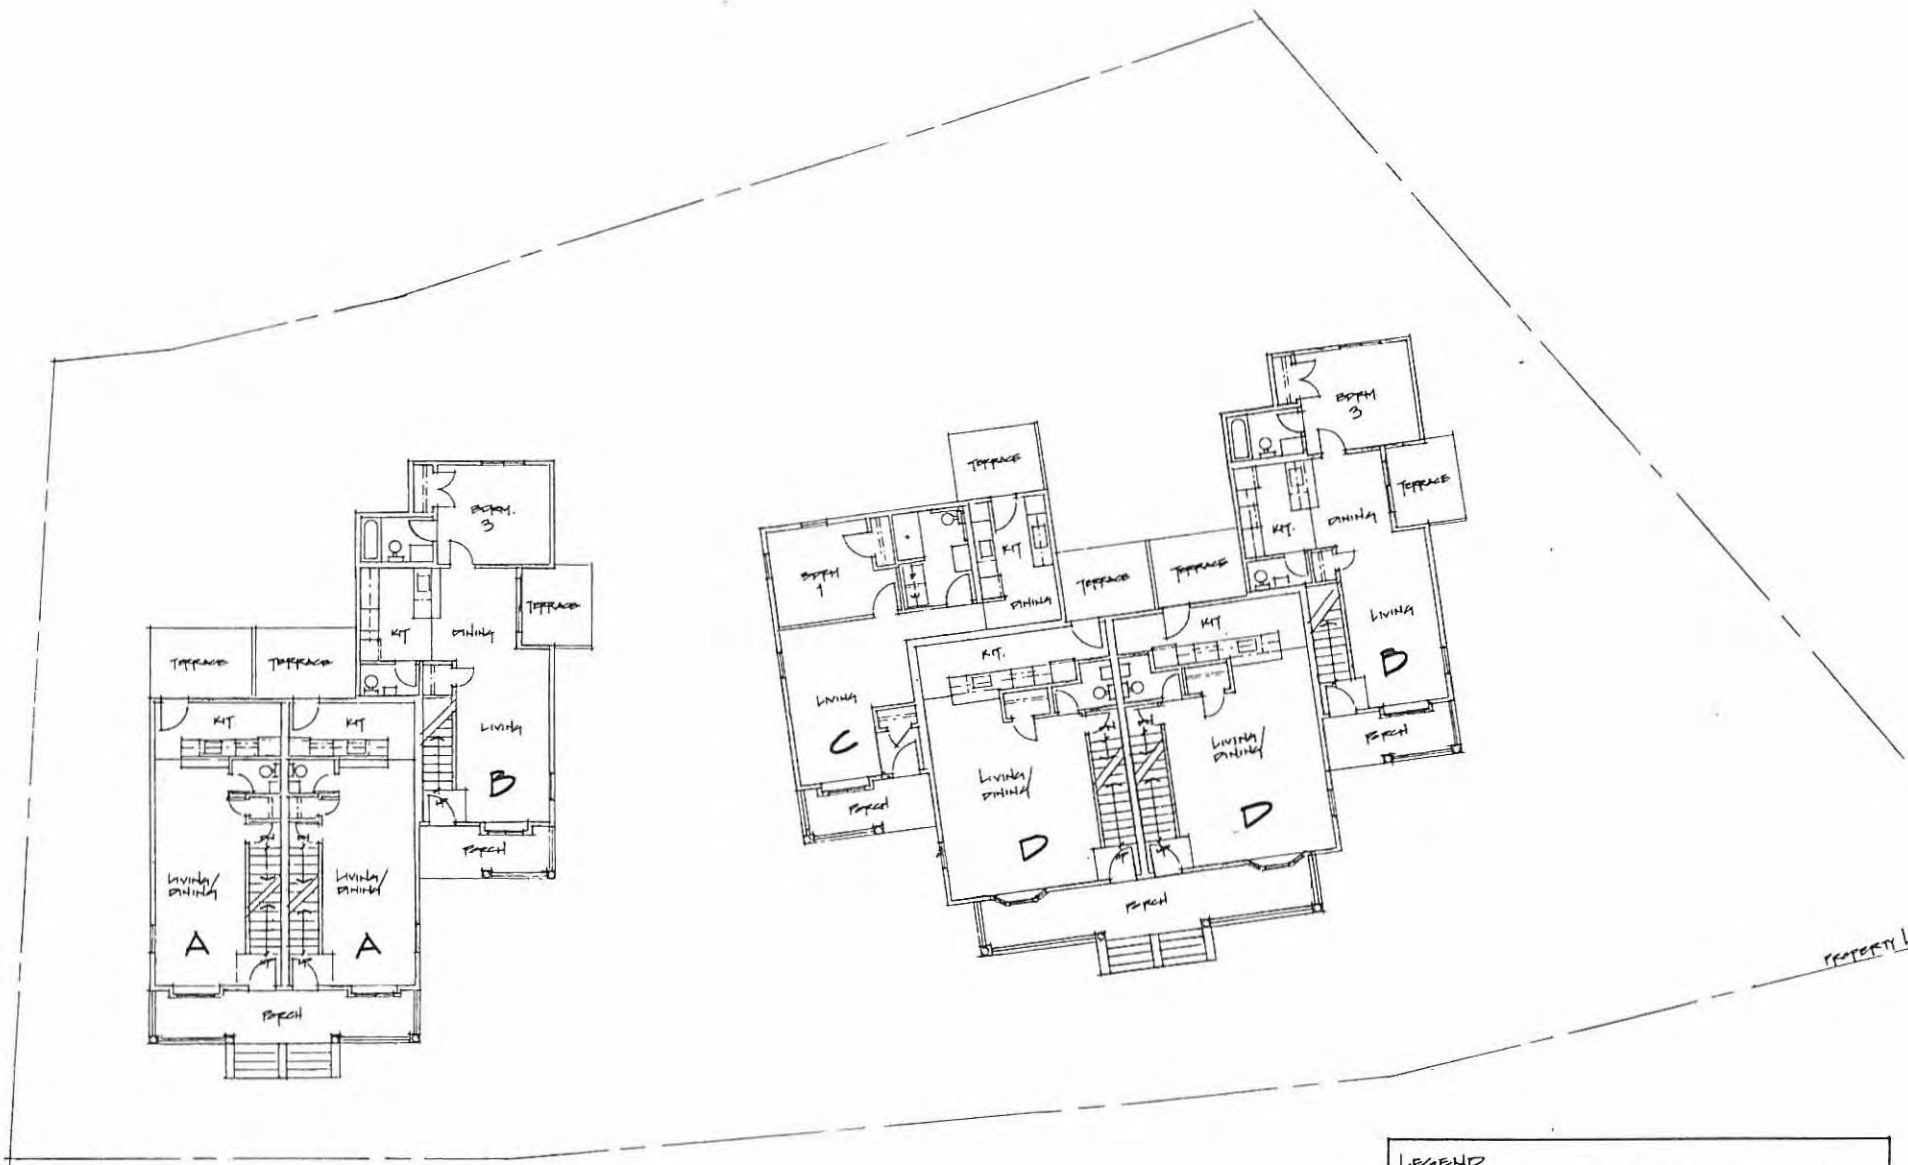

PROPOSED FIRST FLOOR PLANS



LEGEND					
UNIT TYPE	DESCRIPTION	1ST FLOOR SQ. FT.	2ND FLOOR SQ. FT.	TOTAL SQ. FT.	NO. OF UNITS
A	2 BEDROOM, 1 1/2 BATH	450 SF	450 SF	900 SF	2
B	3 BEDROOM, 2 1/2 BATH	450 SF	450 SF	1,150 SF	2
C	1 BEDROOM, 1 BATH, HC UNIT	500 SF	—	500 SF	1
D	2 BEDROOM, 1 1/2 BATH	625 SF	625 SF	1,250 SF	2