

**CITY OF NEWTON HOUSING PROJECT REQUEST FOR CPA AND CDBG FUNDS
Myrtle Village LLC and 12 and 18-20 Curve Street, West Newton, MA 02465**

**ATTACHMENTS CHECKLIST
TABLE OF CONTENTS**

Sections struck out are
posted separately on
Newton CPC website.

1. FINANCIAL	PAGES
▪ Development budget	1 - 3
▪ Mortgage Deed and Security Agreement	4 - 18
▪ Financial Statement (deficit) 12 Curve Street	19
▪ The Village Bank, letter of finance interest	20
2. QUALIFICATIONS	
▪ Angelo A. Kyriakides, Architect (resume)	1-4
3. COMMUNITY NEED	
▪ Walk Score map	1
4. COMMUNITY OUTREACH & SUPPORT	
▪ Letter to abutters dated June 24, 2011	1
▪ Letters of support from neighbors	2 - 5
▪ Notice of Non-Displacement to current residents dated January 11, 2012	6 - 12
▪ Newton Historical Commission vote to approve dated December 12, 2012	13
5. EVIDENCE OF SITE CONTROL	
▪ Property Deeds	
○ Quitclaim deed of record for 12 Curve Street	1 - 2
○ Recorded deed for 18 - 20 Curve Street	3 - 5
▪ Property Appraisals	
○ Appraisal by P.G. Stewart & Associates dated March 25, 2011 12 Curve Street	6 - 25
○ Appraisal by P.G. Stewart & Associates dated March 22, 2011 18 - 20 Curve Street	26 - 47
6. SITE PLANS & ZONING/PERMITTING	
▪ Site Plans	1 - 3
▪ Plot Plan	4
▪ Phase I Environmental Site Assessment dated December 9, 2011	5 - 10
▪ Limited Subsurface Investigation dated January 31, 2012	11 - 14
7. DESIGN & CONSTRUCTION	
▪ Preliminary schematics	1 - 2
▪ Proposed floor plans	3 - 4
8. FAIR HOUSING & EQUAL OPPORTUNITY	
▪ Sample Affirmative Fair Housing Marketing Plan	1 - 12
▪ Sample Notice of Right to a Reasonable Accommodation	13 - 14

6. SITE PLANS & ZONING/PERMITTING



AAKAAIA








North

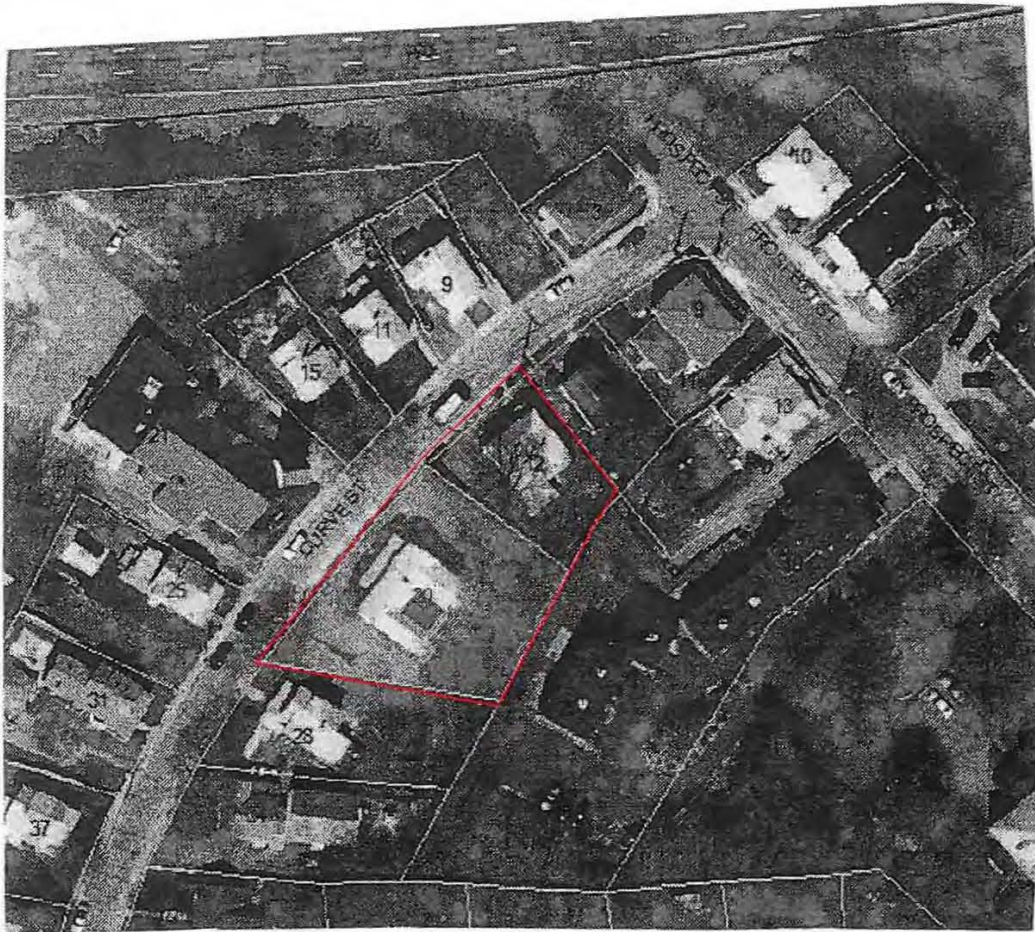



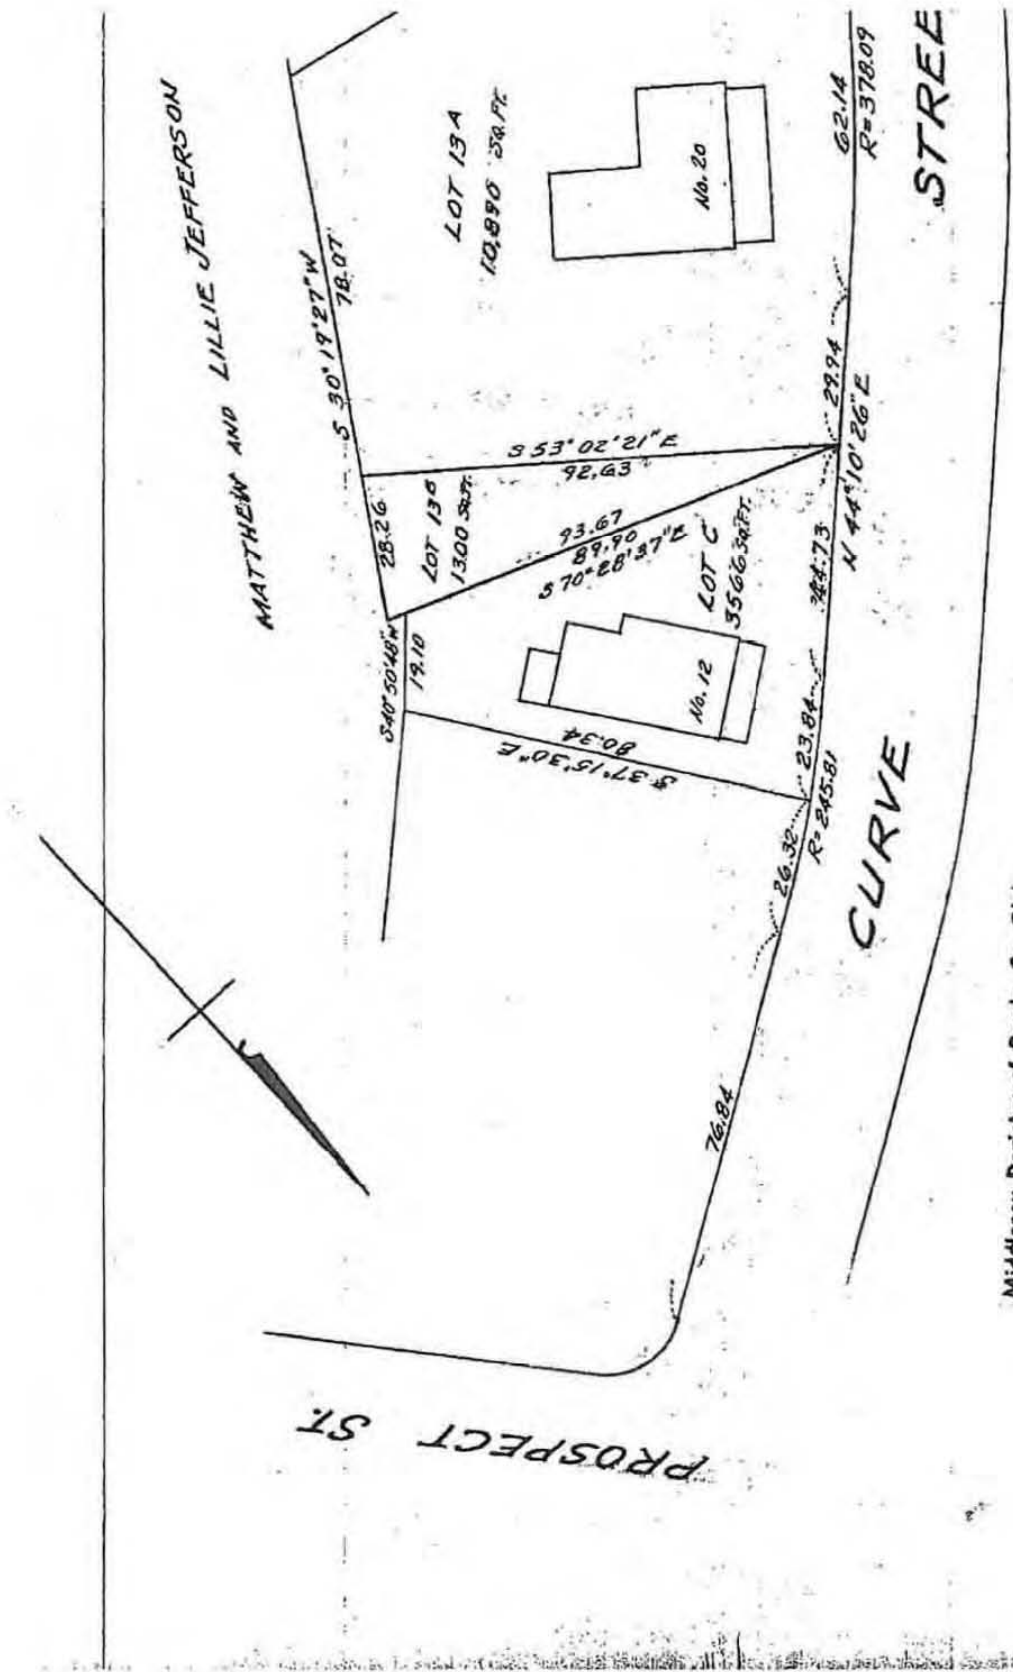


7. DESIGN & CONSTRUCTION




Proposed Side Elevation "C"

scale 1/8"=1'-0"

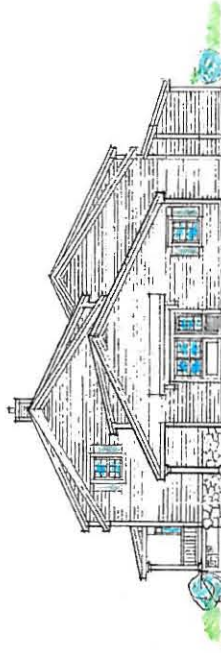

Proposed Side Elevation "D"

scale 1/8"=1'-0"

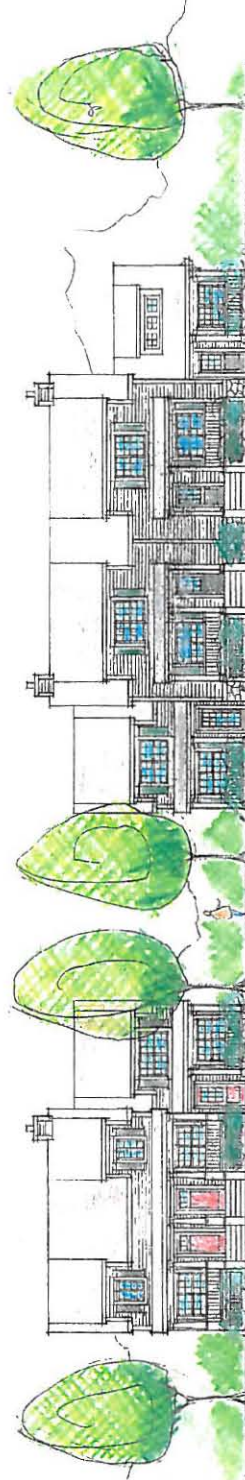


Proposed Curve Street Elevation "A"

scale 1/8"=1'-0"

AAK AIA

ANGELA KYRIAKIDES PC
A R C H I T E C T


Proposed Curves Street

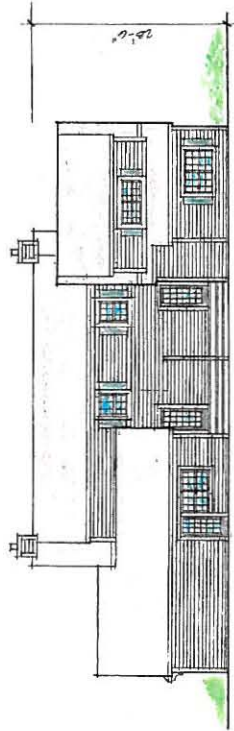

Proposed Rear Elevation "E"



scale: 3/8"=1'-0"

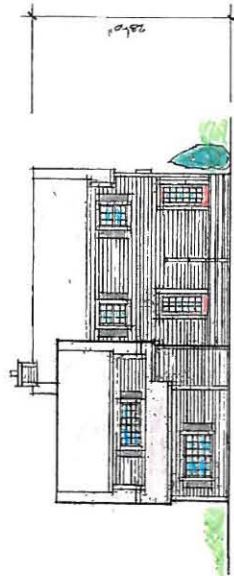


Proposed Rear Elevation "D"



scale: 3/8"=1'-0"

AAK AIA
 ANGELO A. KYRIAKIDES P.E.
 ARCHITECT

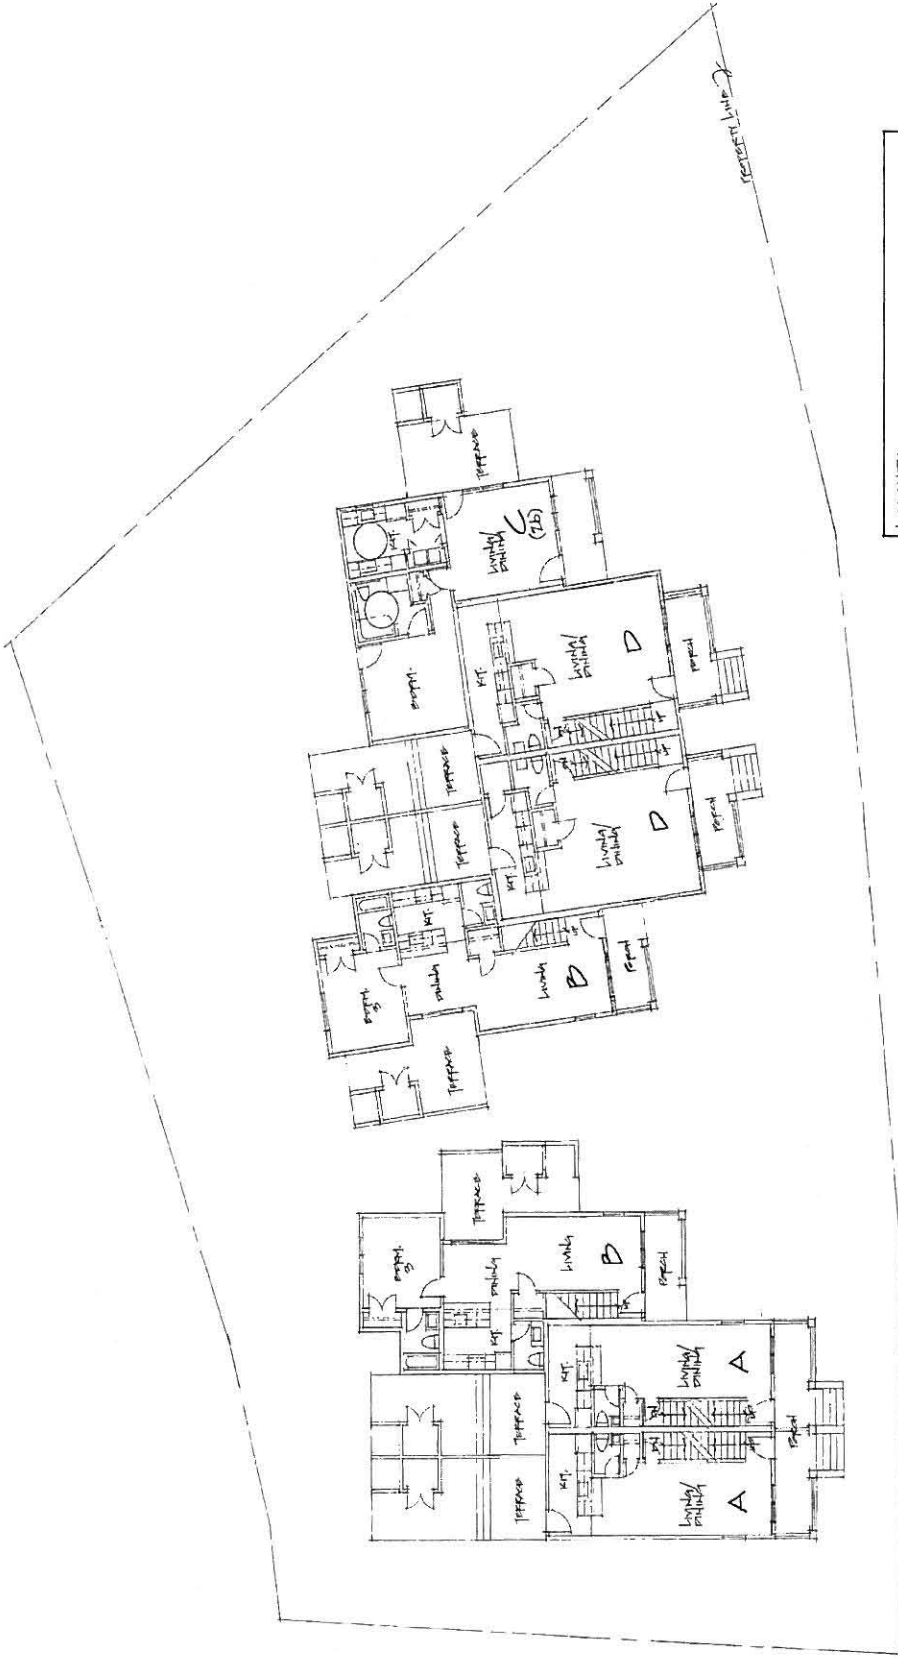





 REPOSED FIRST FLOOR PLANS



Proposed Second Floor Plans
 scale 1/8"=1'-0"