

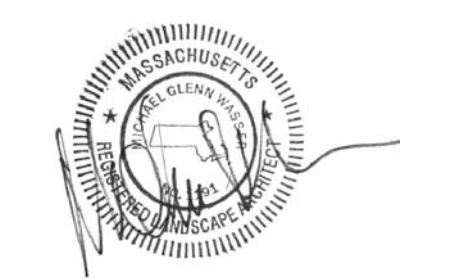


 

Michael Wasser Associates
Landscape Architects

1569 Centre Street, Boston, MA 02130
tel: 617.308.3494
email: m.wasser@michaelwasser.com
michaelwasser.com

 



1114 BEACON STREET
NEWTON, MA

**NOTICE OF INTENT ILSF TREE
REMOVAL AND PROTECTION PLAN**

Project #: _____ Date: 11/15/19
Drawn by: _____ Reviewed: _____
Scale: 1"=20'-0"

Revisions:

NO.	DESCRIPTION

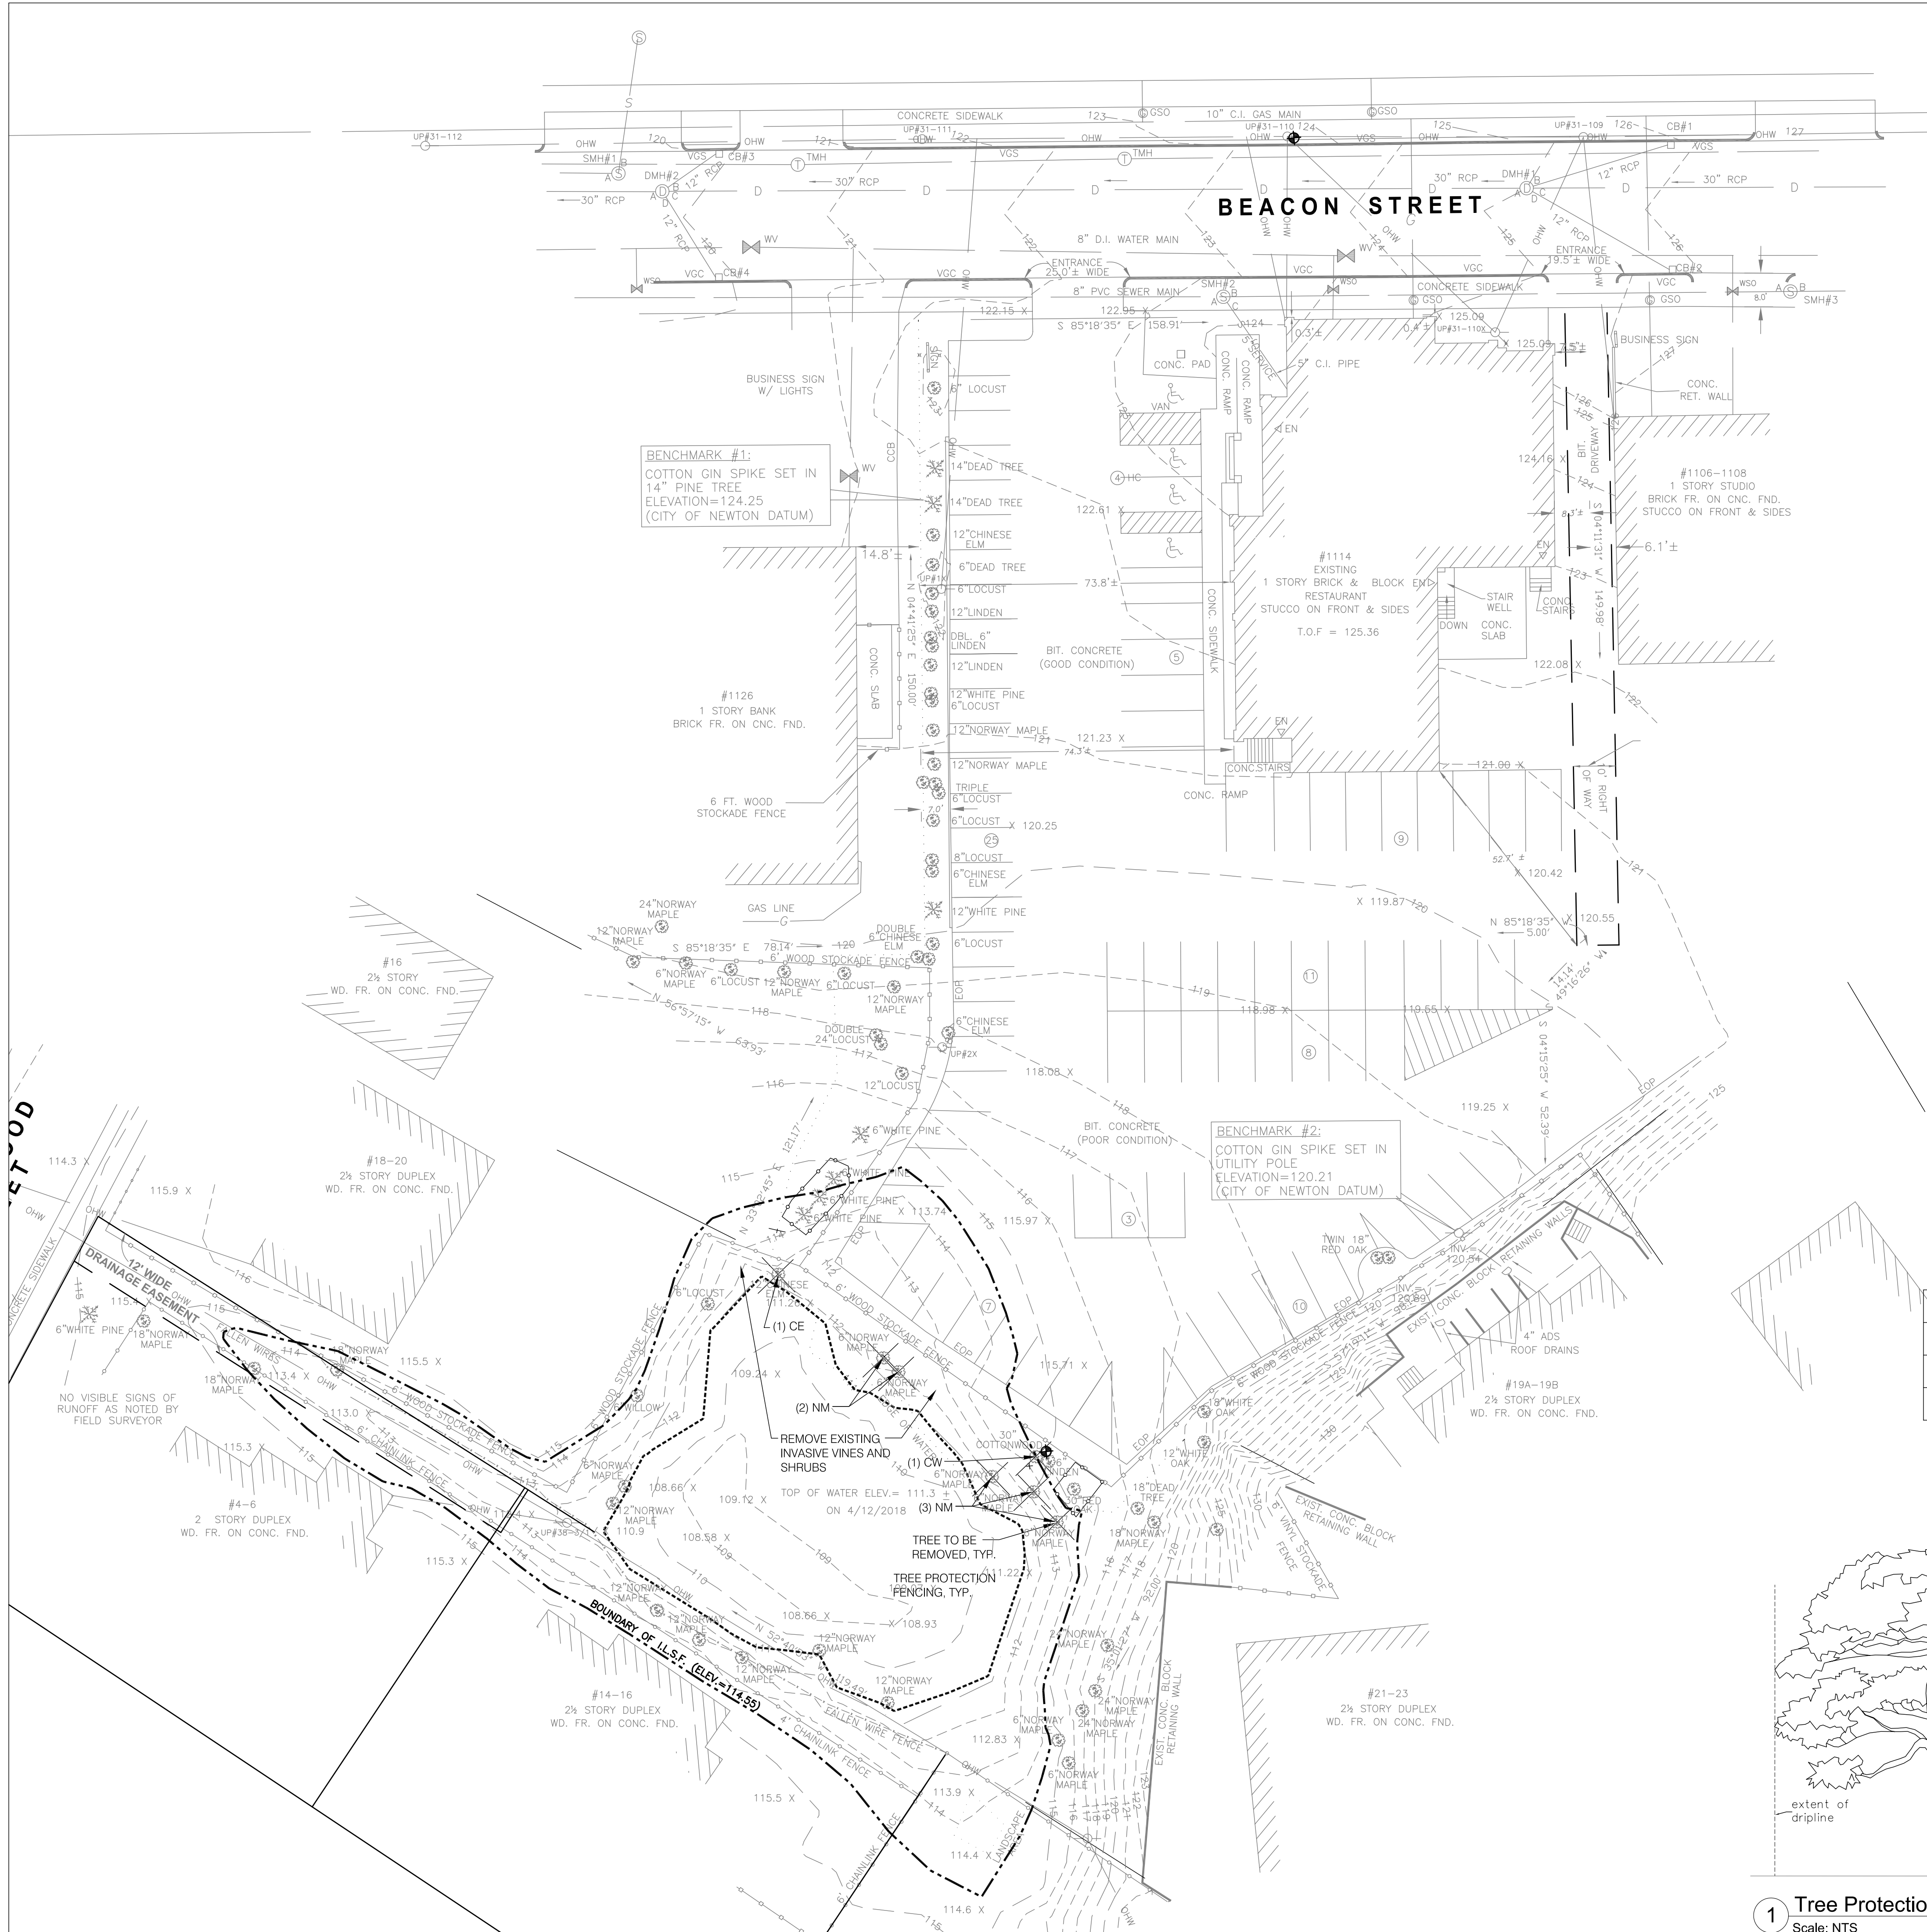
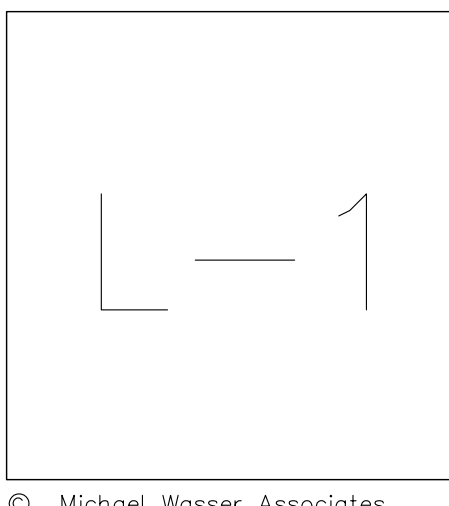


POND AREA TREE REMOVAL LIST

CODE	NAME	SIZE	QTY	TOTAL
NM	Norway Maple	6" dia.	5	30"
CW	Cottonwood	30" dia.	1	30"
CE	Chinese Elm	12" dia.	1	12"

Total = 72"

Note: All stumps to be ground below the surface.

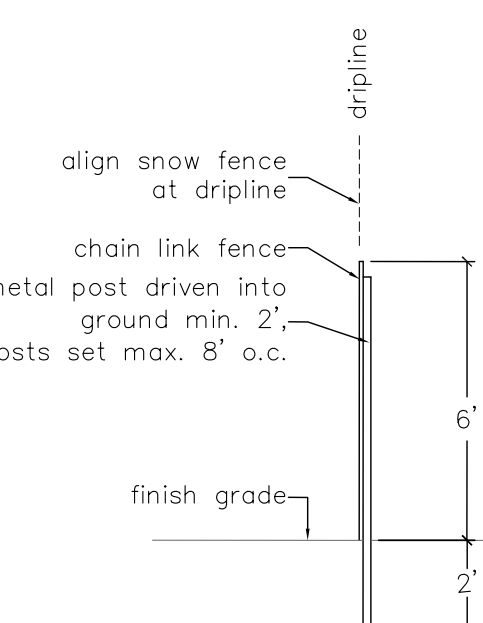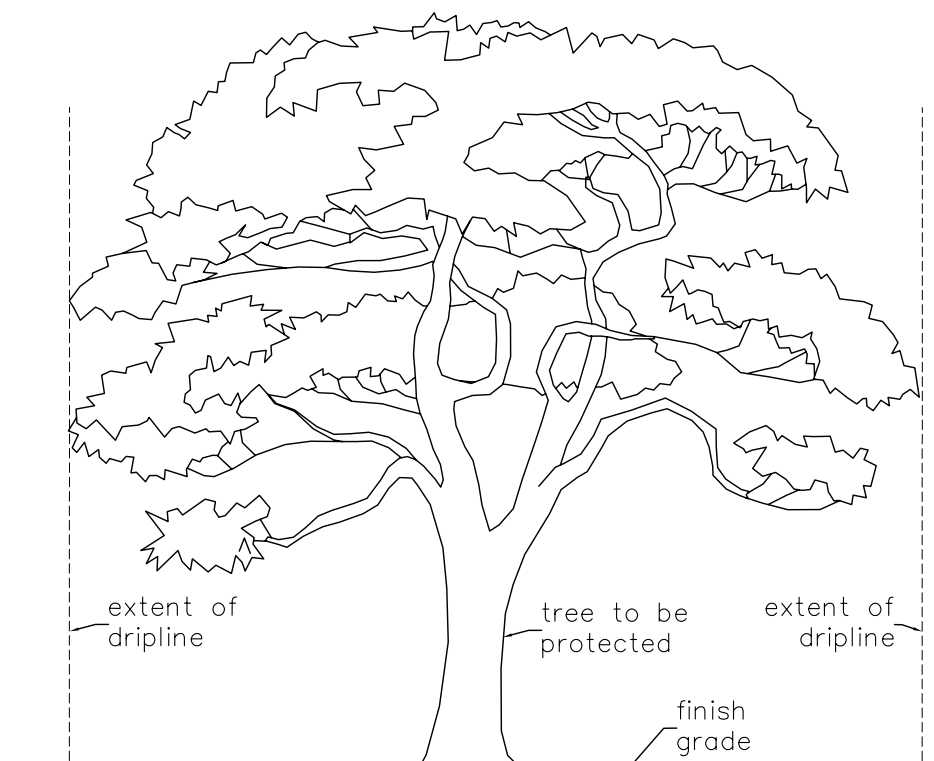

1 Tree Protection Fencing
Scale: NTS