



STEPHEN J. BUCHBINDER
ALAN J. SCHLESINGER
LEONARD M. DAVIDSON
A. MIRIAM JAFFE
SHERMAN H. STARR, JR.
JUDITH L. MELIDEO-PREBLE
BARBARA D. DALLIS
PAUL N. BELL
KATHERINE BRAUCHER ADAMS
FRANKLIN J. SCHWARZER
RACHAEL C. CARVER
ADAM M. SCHECTER
JULIE B. ROSS

1200 WALNUT STREET
NEWTON, MASSACHUSETTS 02461-1267
TELEPHONE (617) 965-3500
www.sab-law.com

aschlesinger@sab-law.com

August 17, 2020

Ms. Nadia Khan
Committee Clerk
Newton City Council
1000 Commonwealth Avenue
Newton, MA 02459-1449

Re: Petition of Newton Walnut LLC/1149-1151 Walnut Street

Dear Nadia,

Enclosed please find a photometric plan by AGI 32 Lighting Analysts dated August 11, 2020 relative to the above referenced matter to supplement our filing from August 3, 2020.

Please feel free to call me if you have any questions.


Very truly yours,

A handwritten signature in blue ink, appearing to read 'Alan J. Schlesinger'.

Alan J. Schlesinger

Enclosures
AJS/AMS

cc: Barney Heath
John Daghlian, Associate City Engineer
Chris Talanian
David Coughlan

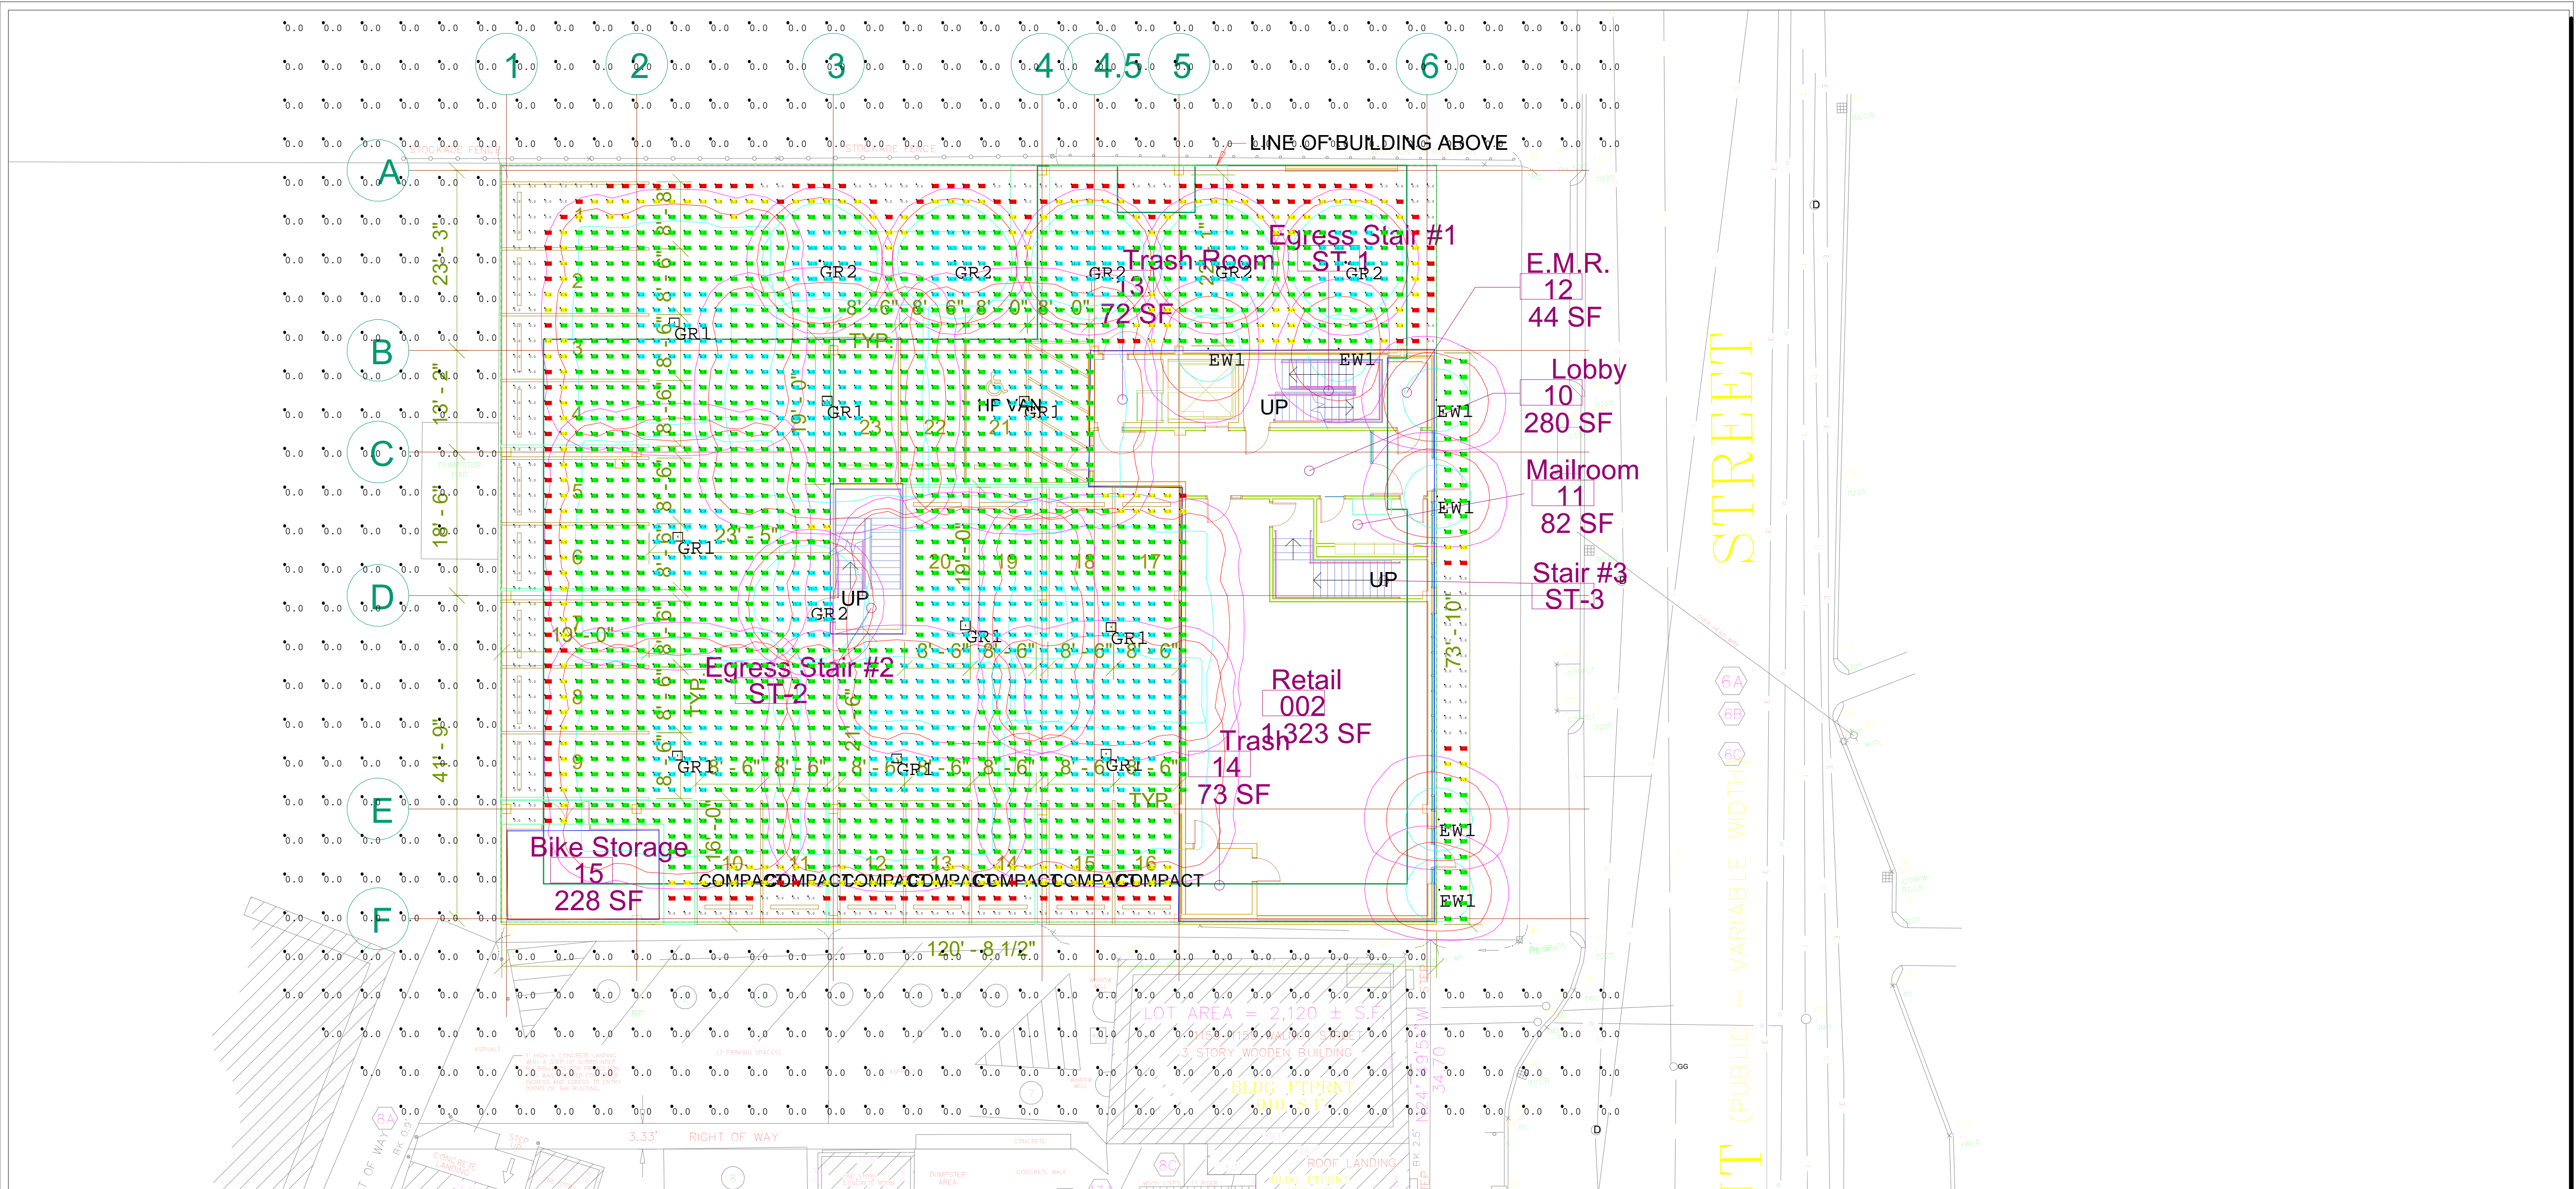

Symbol	Qty	Label	Arrangement	Total Lamp Lumens	LLF	Description
□	9	GR1	SINGLE	N.A.	0.500	BEACON EDR-24L-27-3K7-5QN
○	6	GR2	SINGLE	N.A.	0.450	PRESCOLITE LTC-3SQD-P-10L30K8 MD-DM1-S-BL
○	6	EW1	SINGLE	N.A.	0.900	KUZCO CONTRACT EW36403-BK

Label	CalcType	Units	Avg	Max	Min	Avg/Min	Max/Min
DRIVEWAY AND PARKING	Illuminance	Fc	2.53	13.2	0.0	N.A.	N.A.
Front Sidewalk	Illuminance	Fc	0.87	2.3	0.0	N.A.	N.A.
SPILL	Illuminance	Fc	0.00	0.0	0.0	N.A.	N.A.



Comments
Date
#
Revisions

Drawn By: RK
Checked By:
Date: 8/11/2020
Scale:

Walnut St