




101 Walnut Street
PO Box 9151
Watertown, MA 02471
617.924.1770

HALVORSON
Tighe & Bond STUDIO

25 KINGSTON ST. BOSTON MA 02111-2200
(PHONE) 617.556.0380
WWW.HALVORSONDESIGN.COM

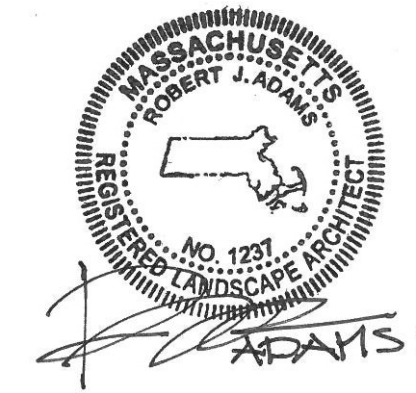

Riverside Station
Grove Street
Newton, Massachusetts

No.	Revision	Date	App'd.
1	RESPONSE TO COMMENTS	04/28/2020	RSH
2	RESPONSE TO COMMENTS	07/07/2020	RSH

Designed by SRL Checked by RJA
Issued for Date
Dec. 9, 2019

**Special Permit &
Zone Change**
Not Approved for Construction


LANDSCAPE PLAN

Drawing Number

L1.1
Sheet of

25


Project Number
10865.03

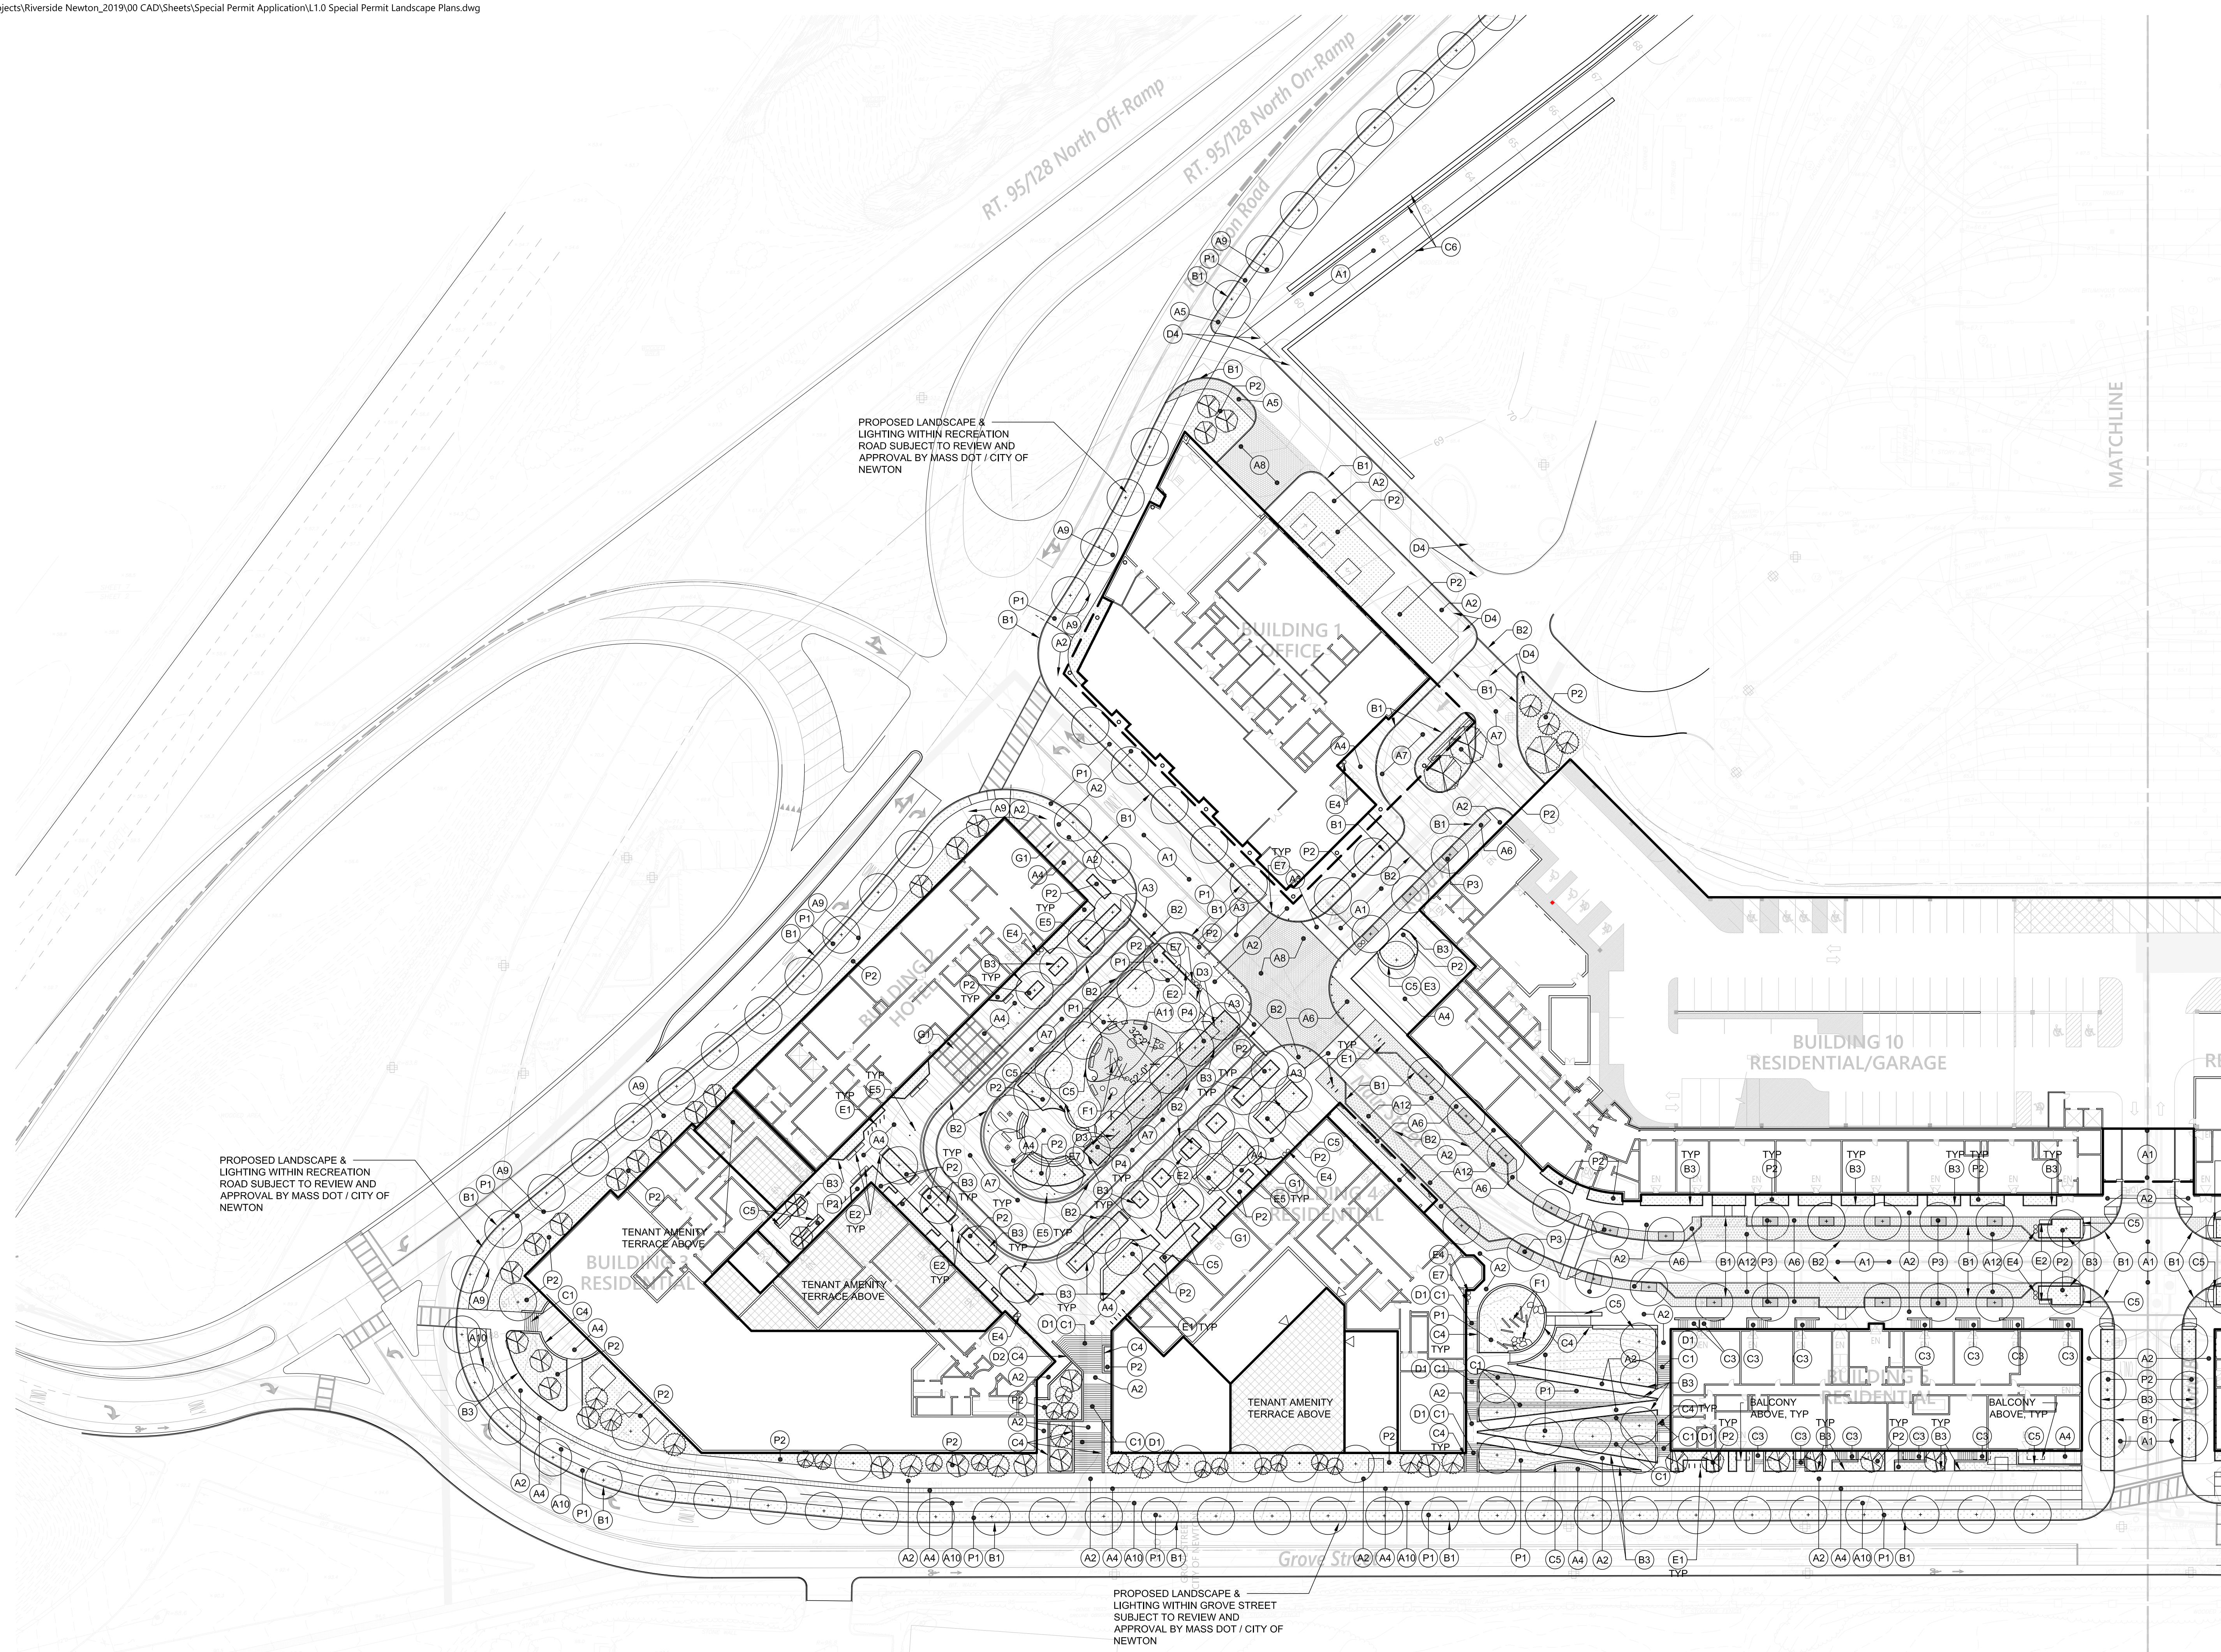

PROPOSED LANDSCAPE &
LIGHTING WITHIN RECREATION
ROAD SUBJECT TO REVIEW AND
APPROVAL BY MASS DOT / CITY OF
NEWTON

PROPOSED LANDSCAPE &
LIGHTING WITHIN RECREATION
ROAD SUBJECT TO REVIEW AND
APPROVAL BY MASS DOT / CITY OF
NEWTON

PROPOSED LANDSCAPE &
LIGHTING WITHIN GROVE STREET
SUBJECT TO REVIEW AND
APPROVAL BY MASS DOT / CITY OF
NEWTON

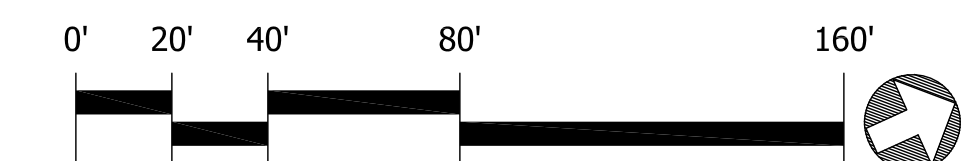

Saved Monday, July 6, 2020 7:47:37 PM SLANE Plotted Tuesday, July 7, 2020 11:00:52 AM Shannon Lane