



Sign Summary

M.U.T.C.D. Number	Specification Width	Specification Height	Desc.
R1-1	30"	30"	
R6-1 R/L	36"	12"	
R5-1	30"	30"	
R3-2	24"	24"	
R3-7LR	24"	24"	
R7-6	12"	18"	
R7-7 R/L	12"	18"	
R7-8	12"	18"	
W11-2	30"	30"	
W16-7P	24"	12"	
SP-1	12"	18"	

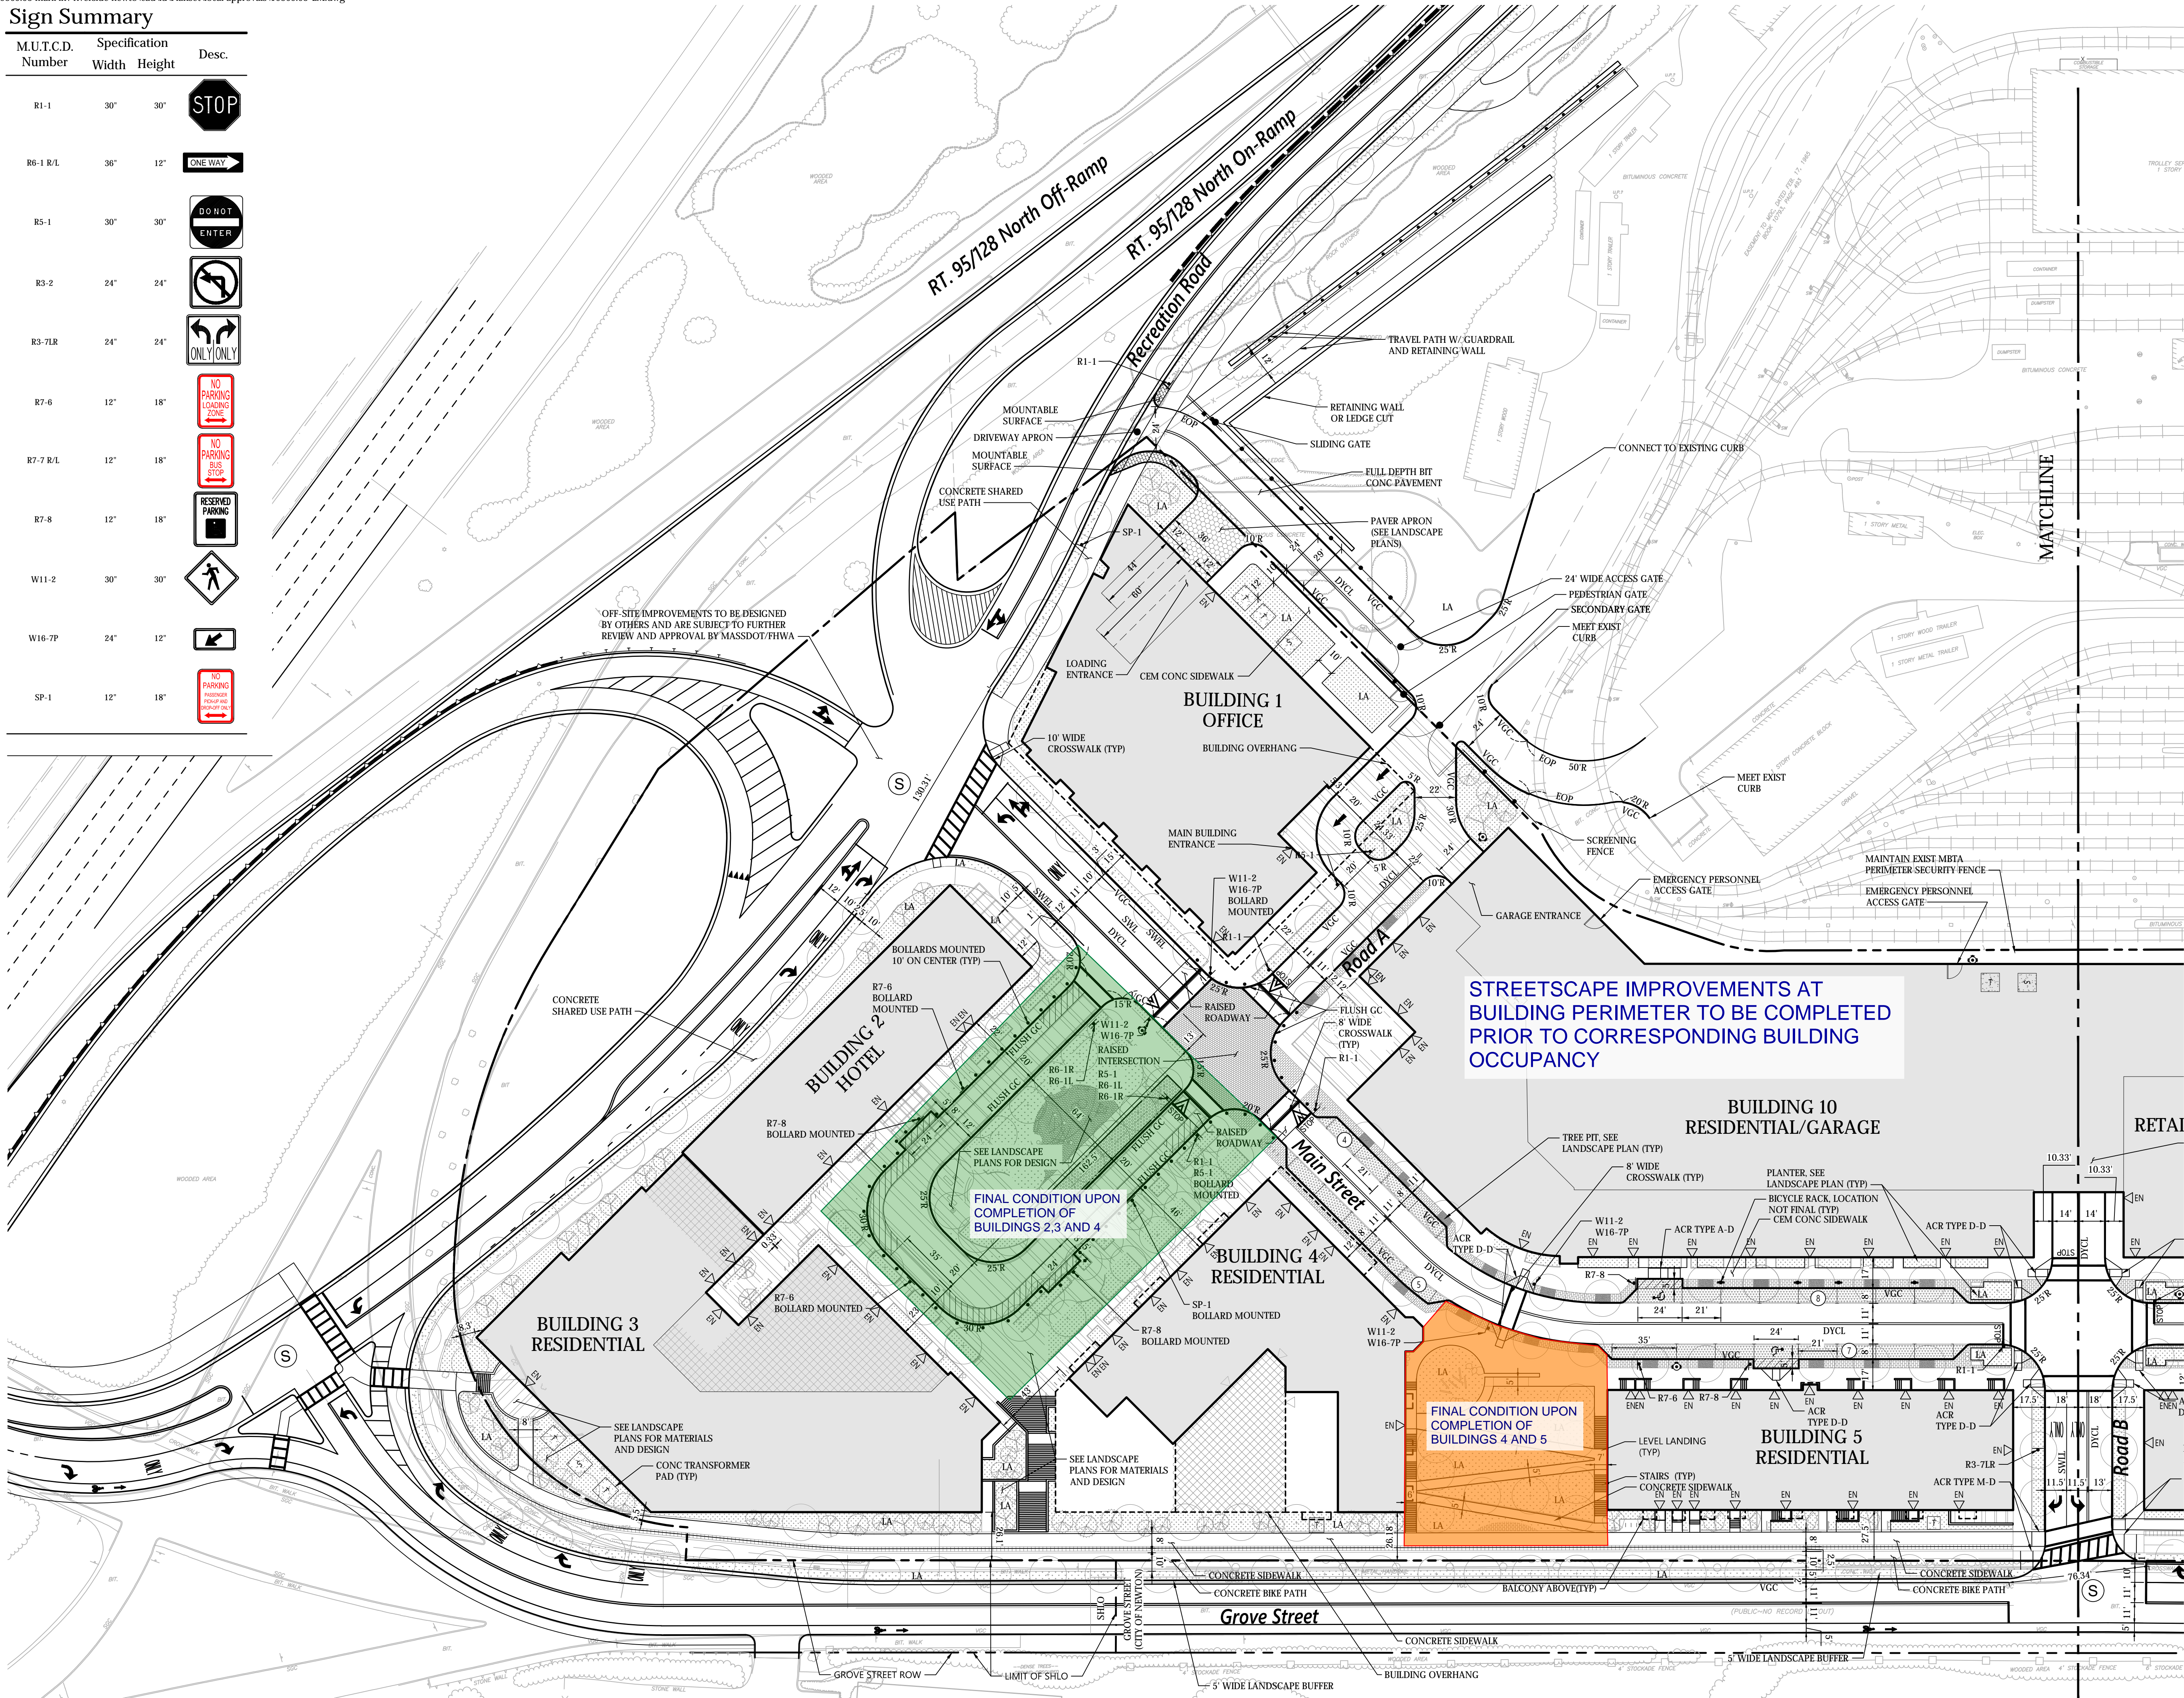


101 Walnut Street
PO Box 9151
Watertown, MA 02471
617.924.1770

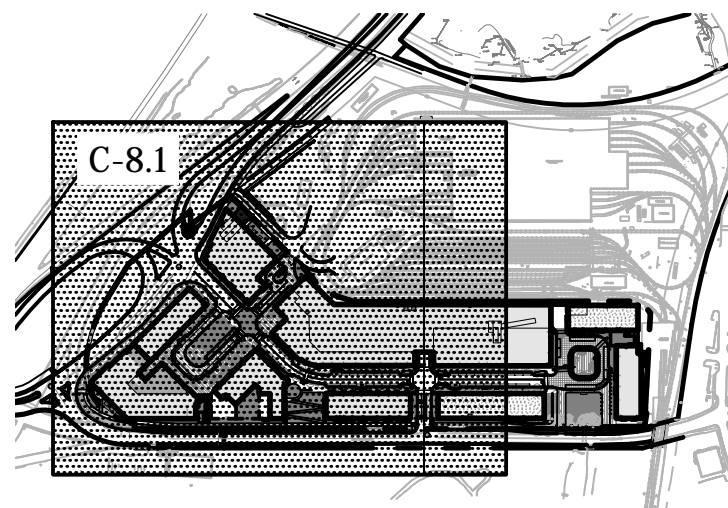

Key
Not To Scale

Public Realm Phasing Plan

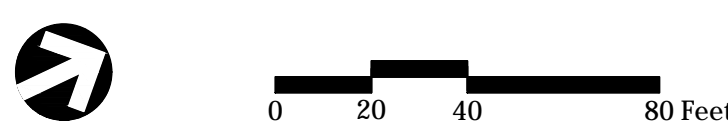

Riverside Station
Grove Street
Newton, Massachusetts

No.	Revision	Date	Appd.
1	RESPONSE TO COMMENTS	04/28/2020	BSH
2	RESPONSE TO COMMENTS	07/07/2020	BSH

Designed by: **PTM** Checked by: **KSS**
Issued for: **Special Permit & Zone Change** Date: **Dec. 9, 2019**
Not Approved for Construction

Layout and Materials Plan

Professional Engineer Seal: RICHARD S. HOLMWITH, CIVIL No. 38893, REGISTERED PROFESSIONAL ENGINEER


C-8.1

Sheet 15 of 25

Project Number: 10865.03
Date: 7/7/2020





101 Walnut Street
PO Box 9151
Watertown, MA 02471
617.924.1770

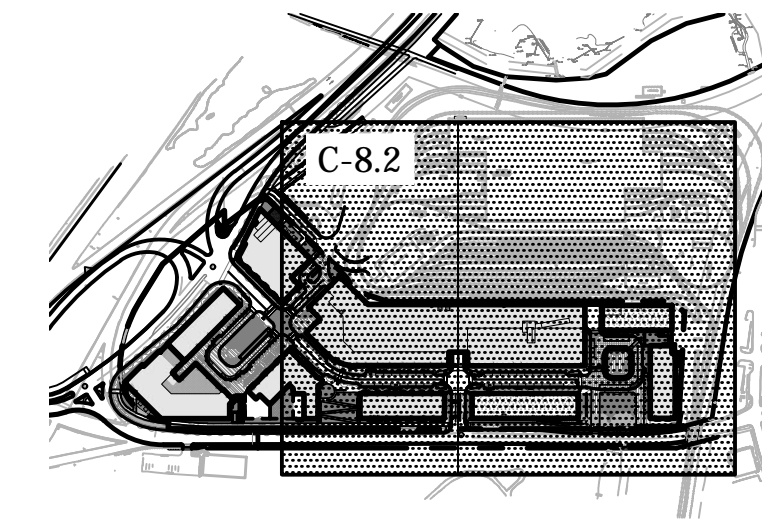

M.U.T.C.D. Number	Specification Width	Height	Desc.
R1-1	30"	30"	
R6-1 R/L	36"	12"	
R5-1	30"	30"	
R3-2	24"	24"	
R3-7LR	24"	24"	
R7-6	12"	18"	
R7-7 R/L	12"	18"	
R7-8	12"	18"	
W11-2	30"	30"	
W16-7P	24"	12"	
SP-1	12"	18"	

Key
Not To Scale

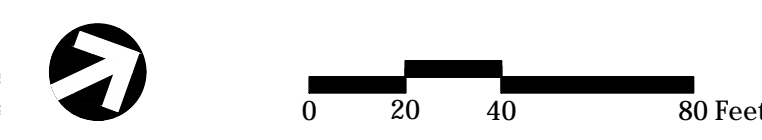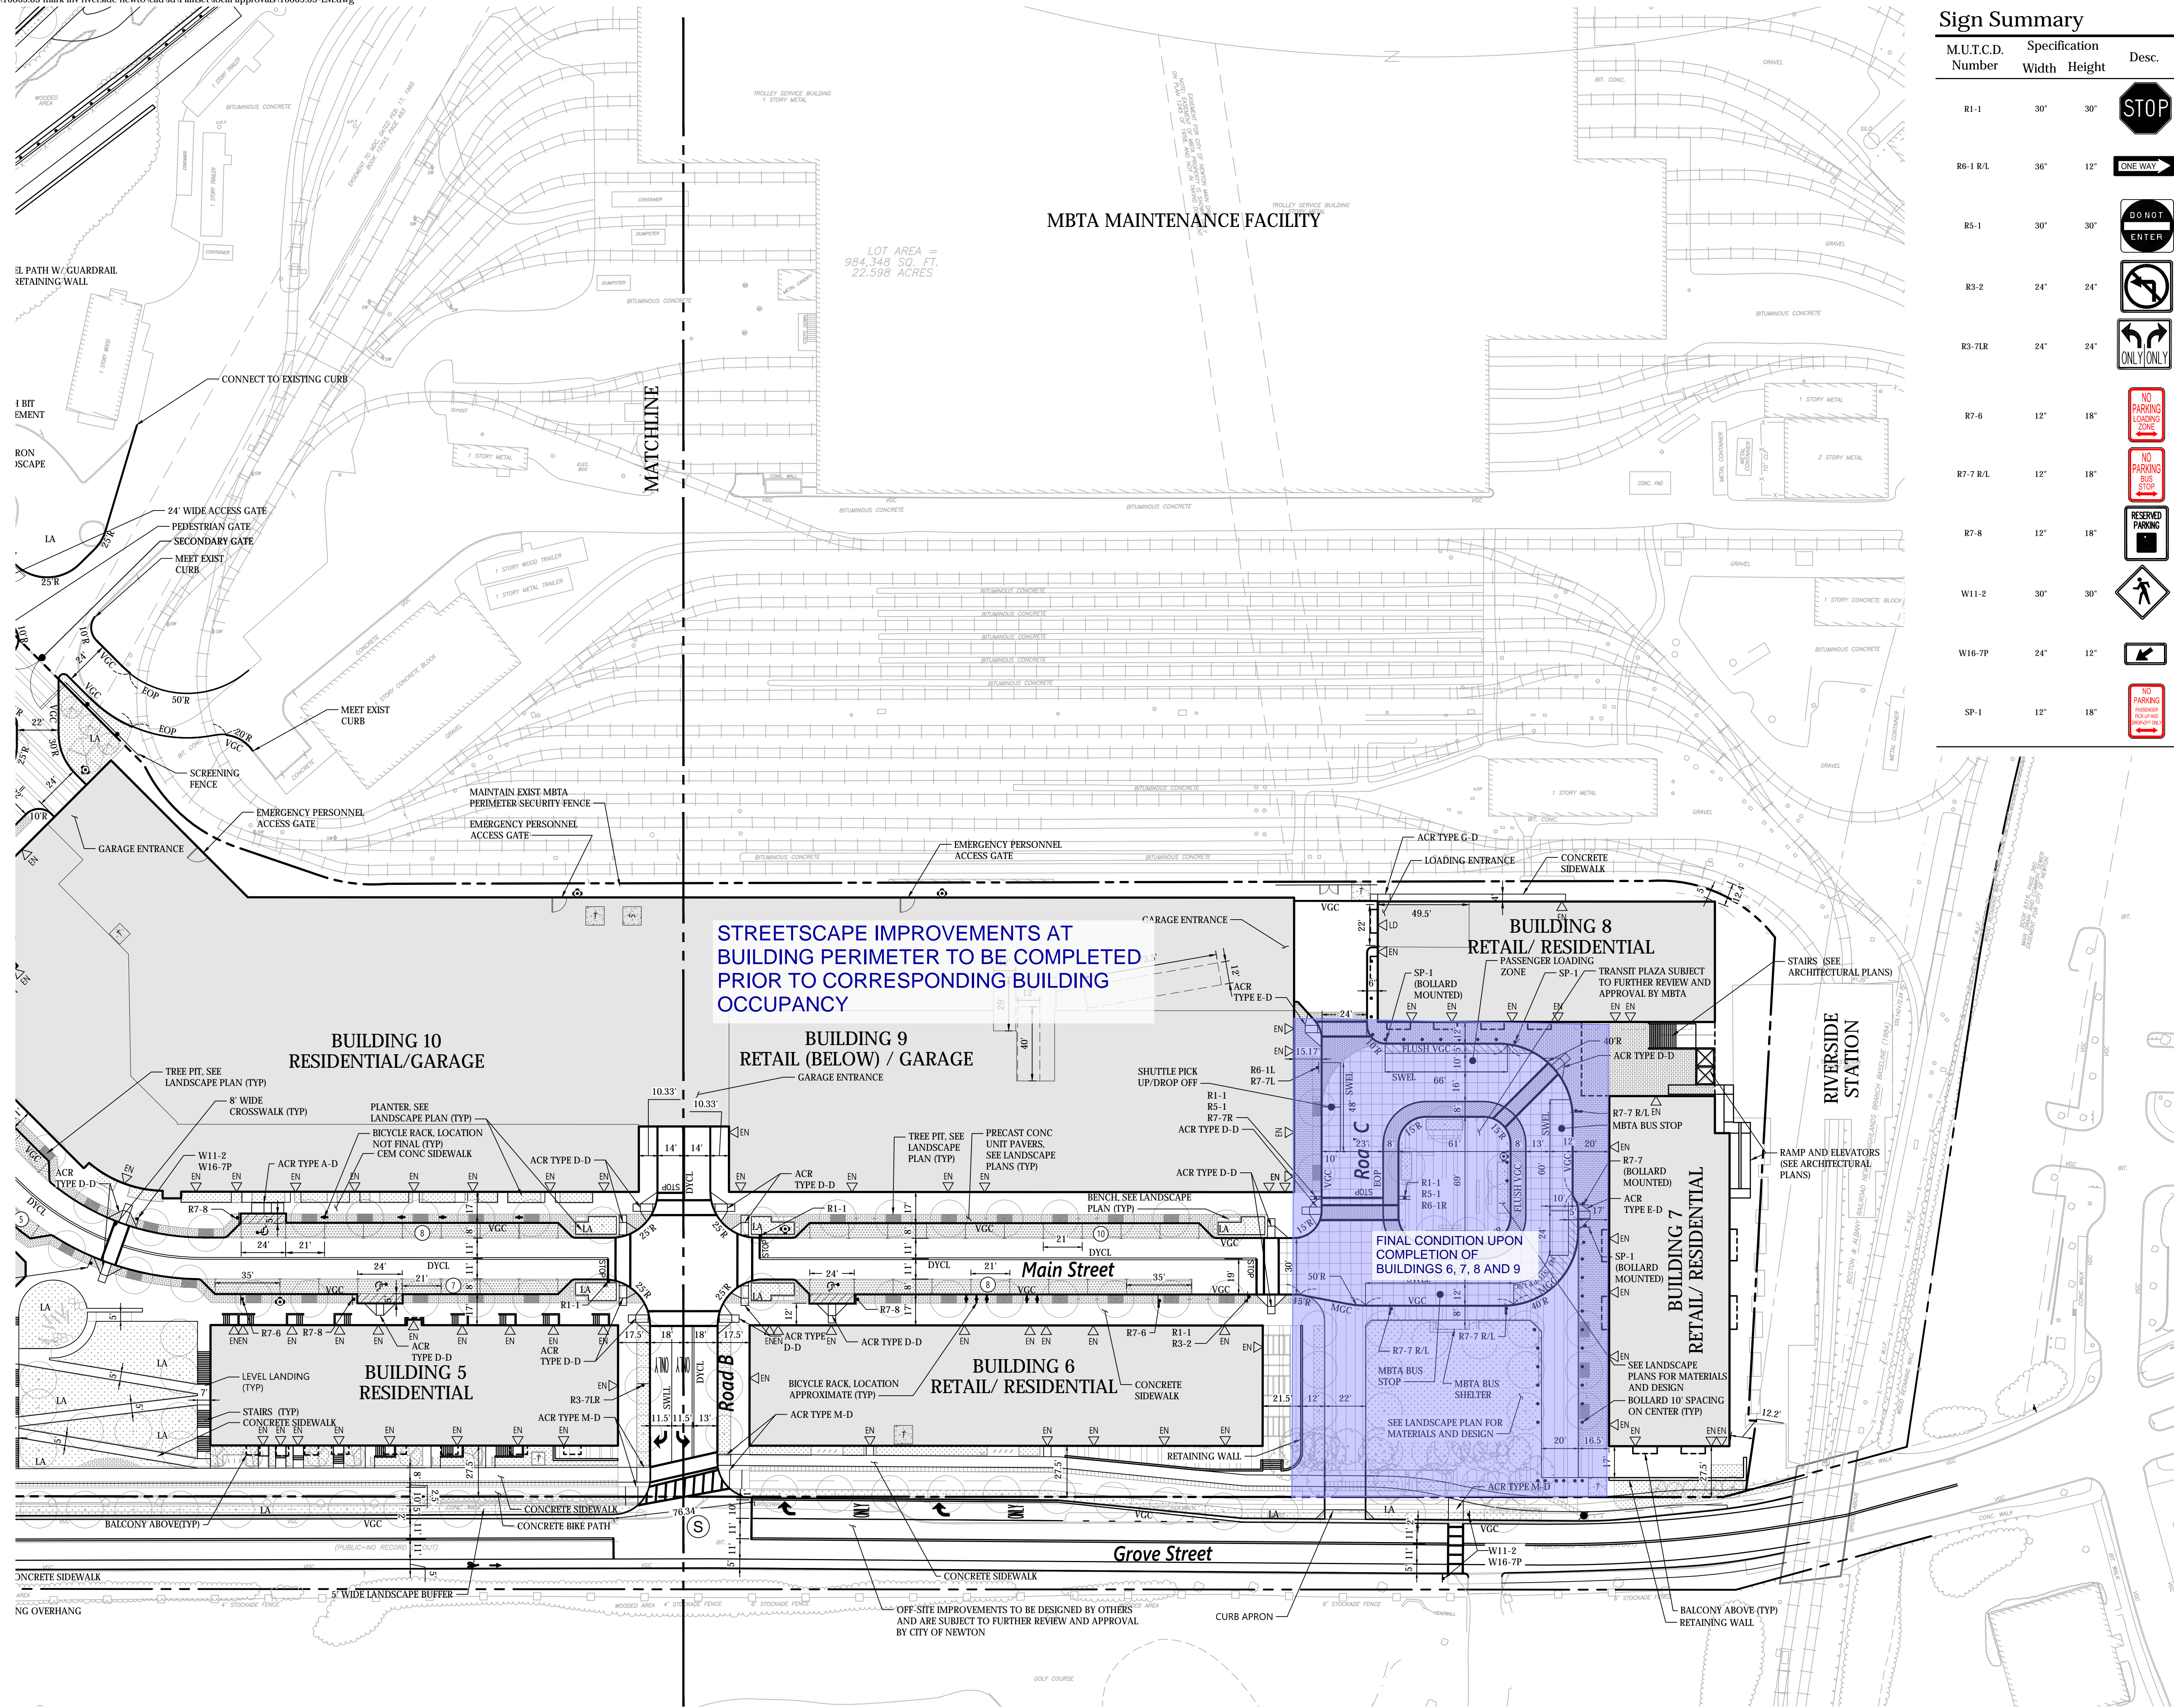

Riverside Station
Grove Street
Newton, Massachusetts

No.	Revision	Date	App'd.
1	RESPONSE TO COMMENTS	04/28/2020	BSH
2	RESPONSE TO COMMENTS	07/07/2020	BSH

Designed by: **PTM** Checked by: **KSS**
Issued for: _____ Date: _____

Special Permit & Zone Change
Not Approved for Construction

Layout and Materials Plan

Drawing Number
C-8.2

Sheet **16** of **25**

Project Number
10865.03

Date
7/7/2020