


LEGEND

-  10' MULTI-USE PATH TWO WAY
-  10' TWO WAY CYCLE TRACK WITH A BUFFERED SIDEWALK
-  SHARED ON ROAD BIKE ACCESS
-  5' ON ROAD BIKE LANE
-  PEDESTRIAN SIDEWALK


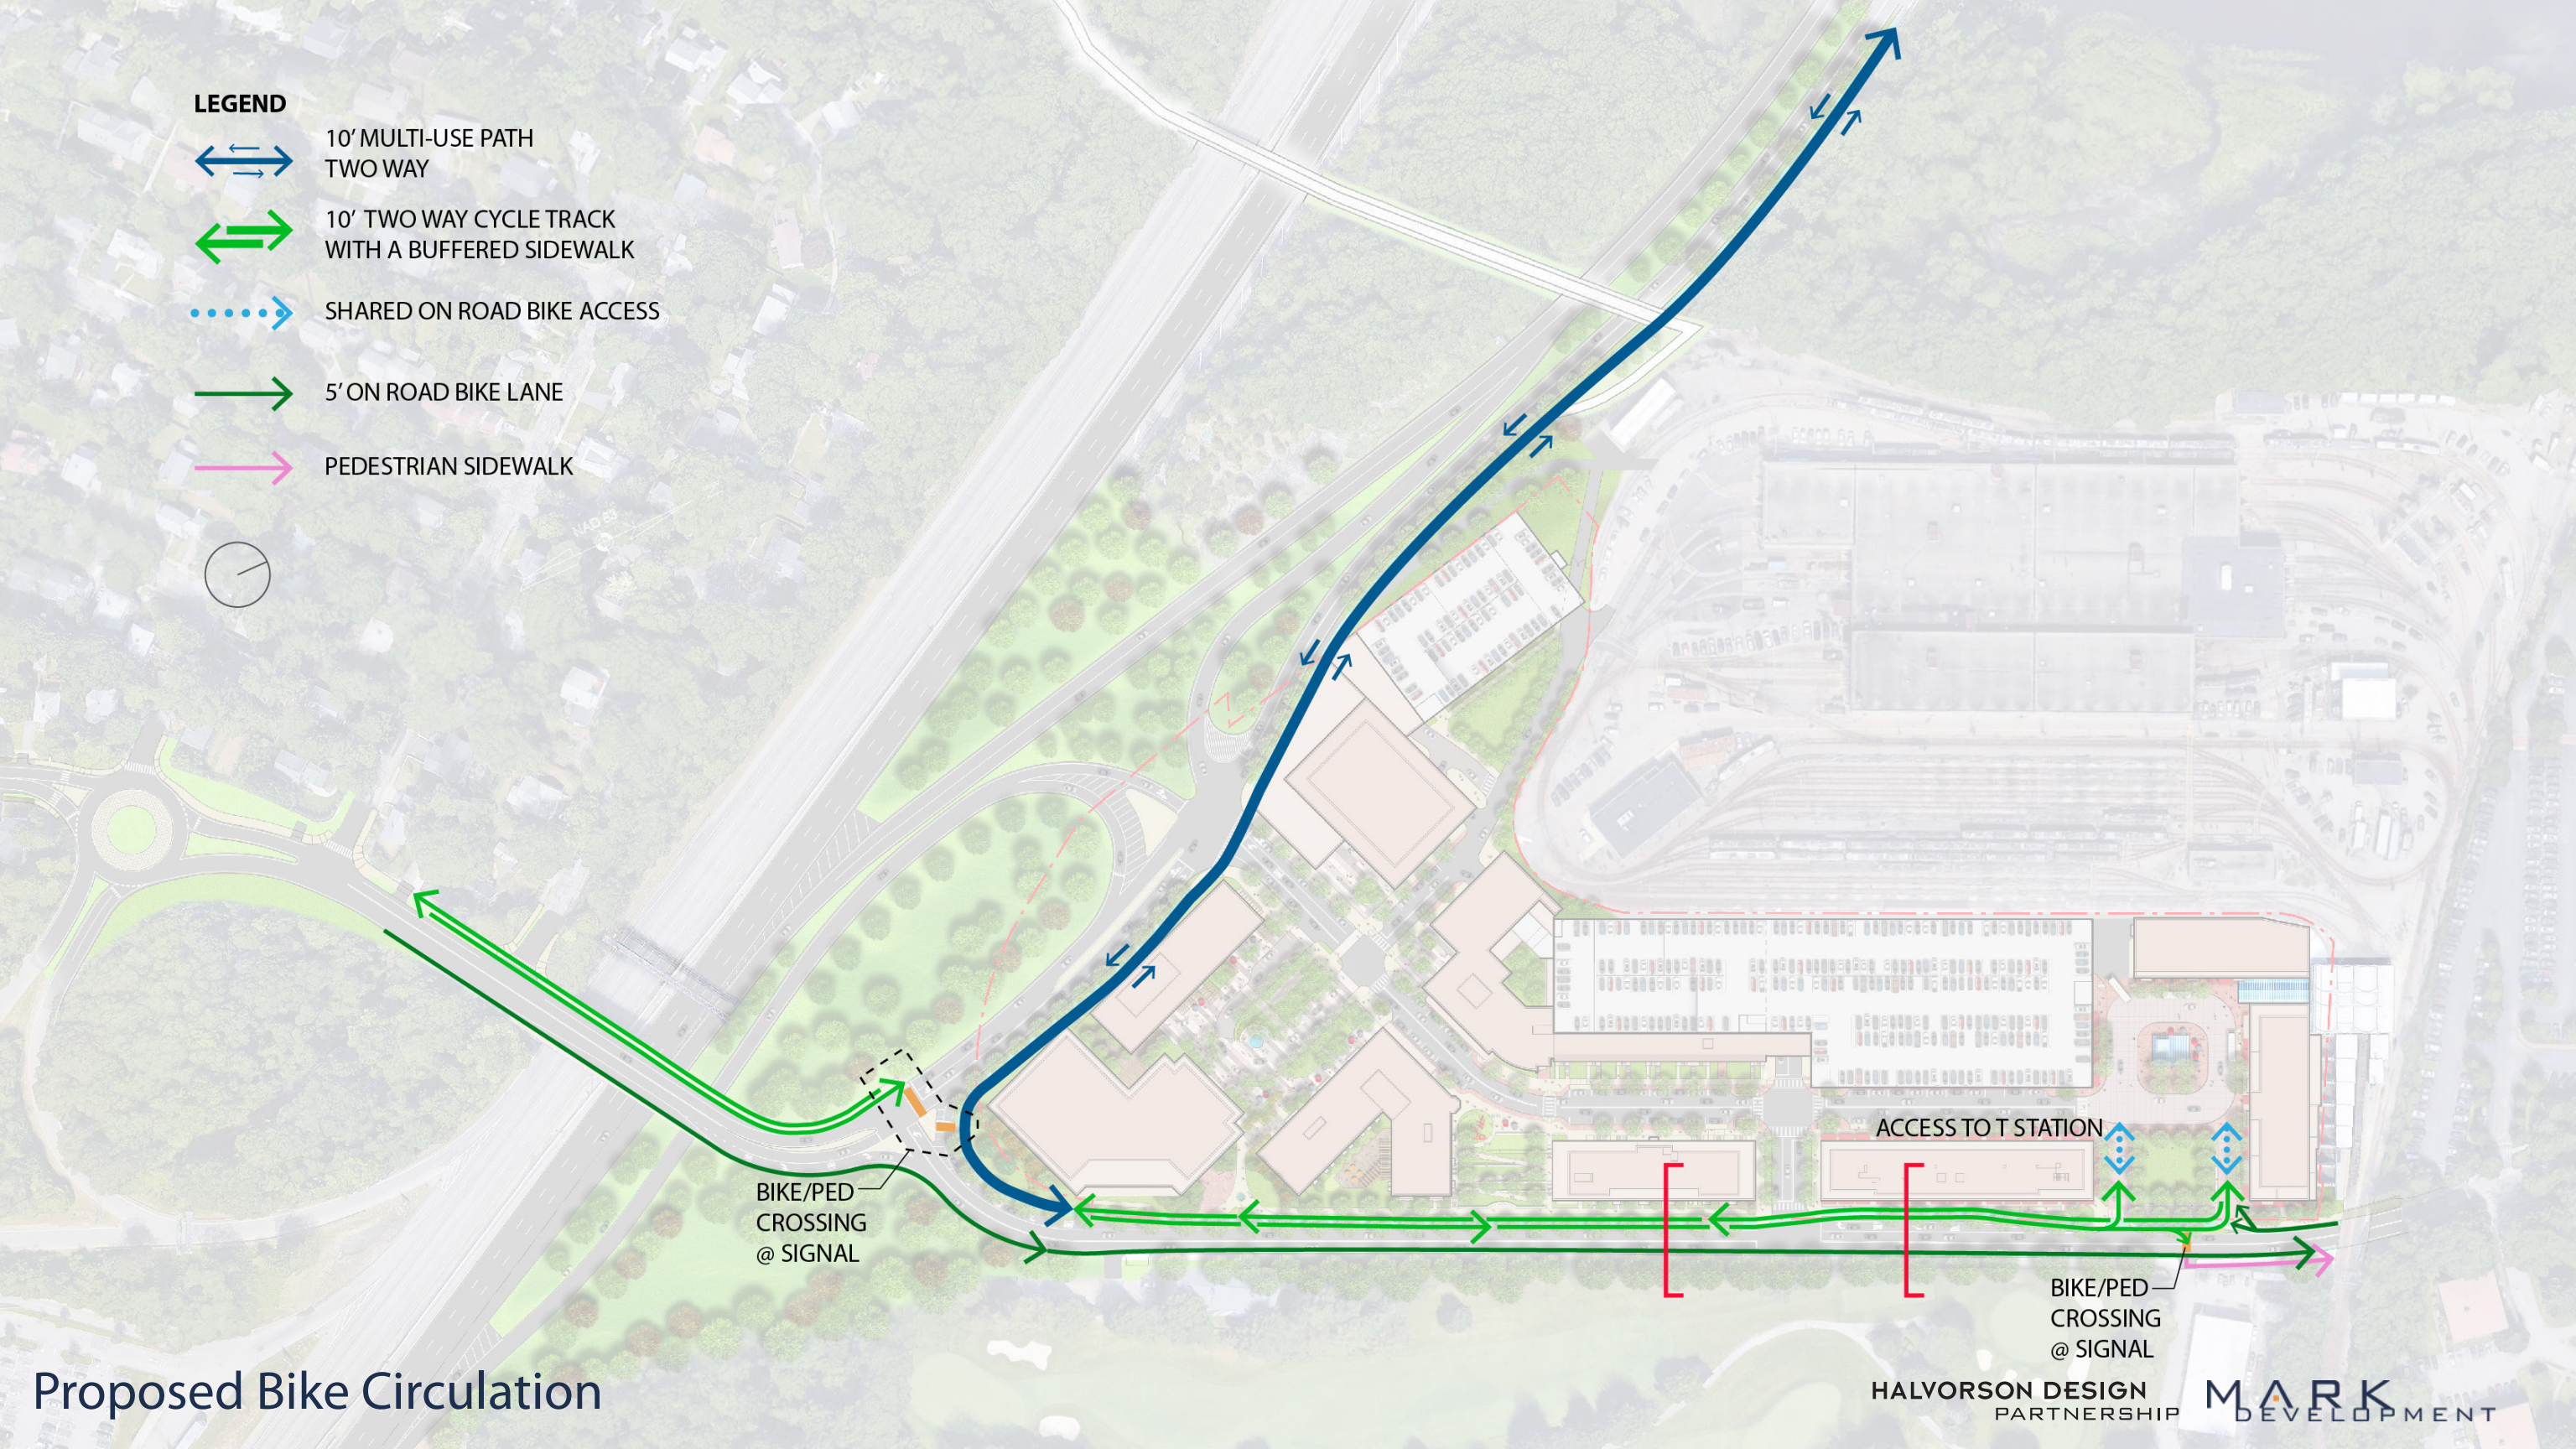


BIKE/PED
CROSSING
@ SIGNAL


ACCESS TO T STATION

BIKE/PED
CROSSING
@ SIGNAL


Proposed Bike Circulation

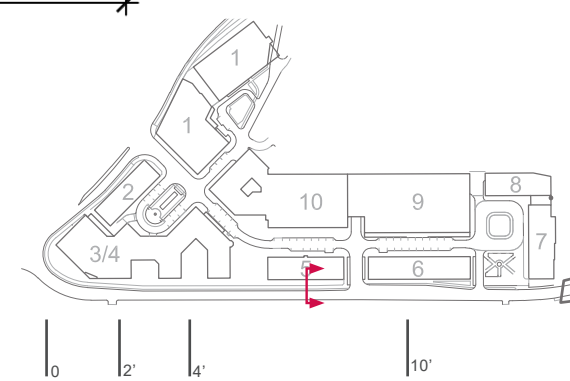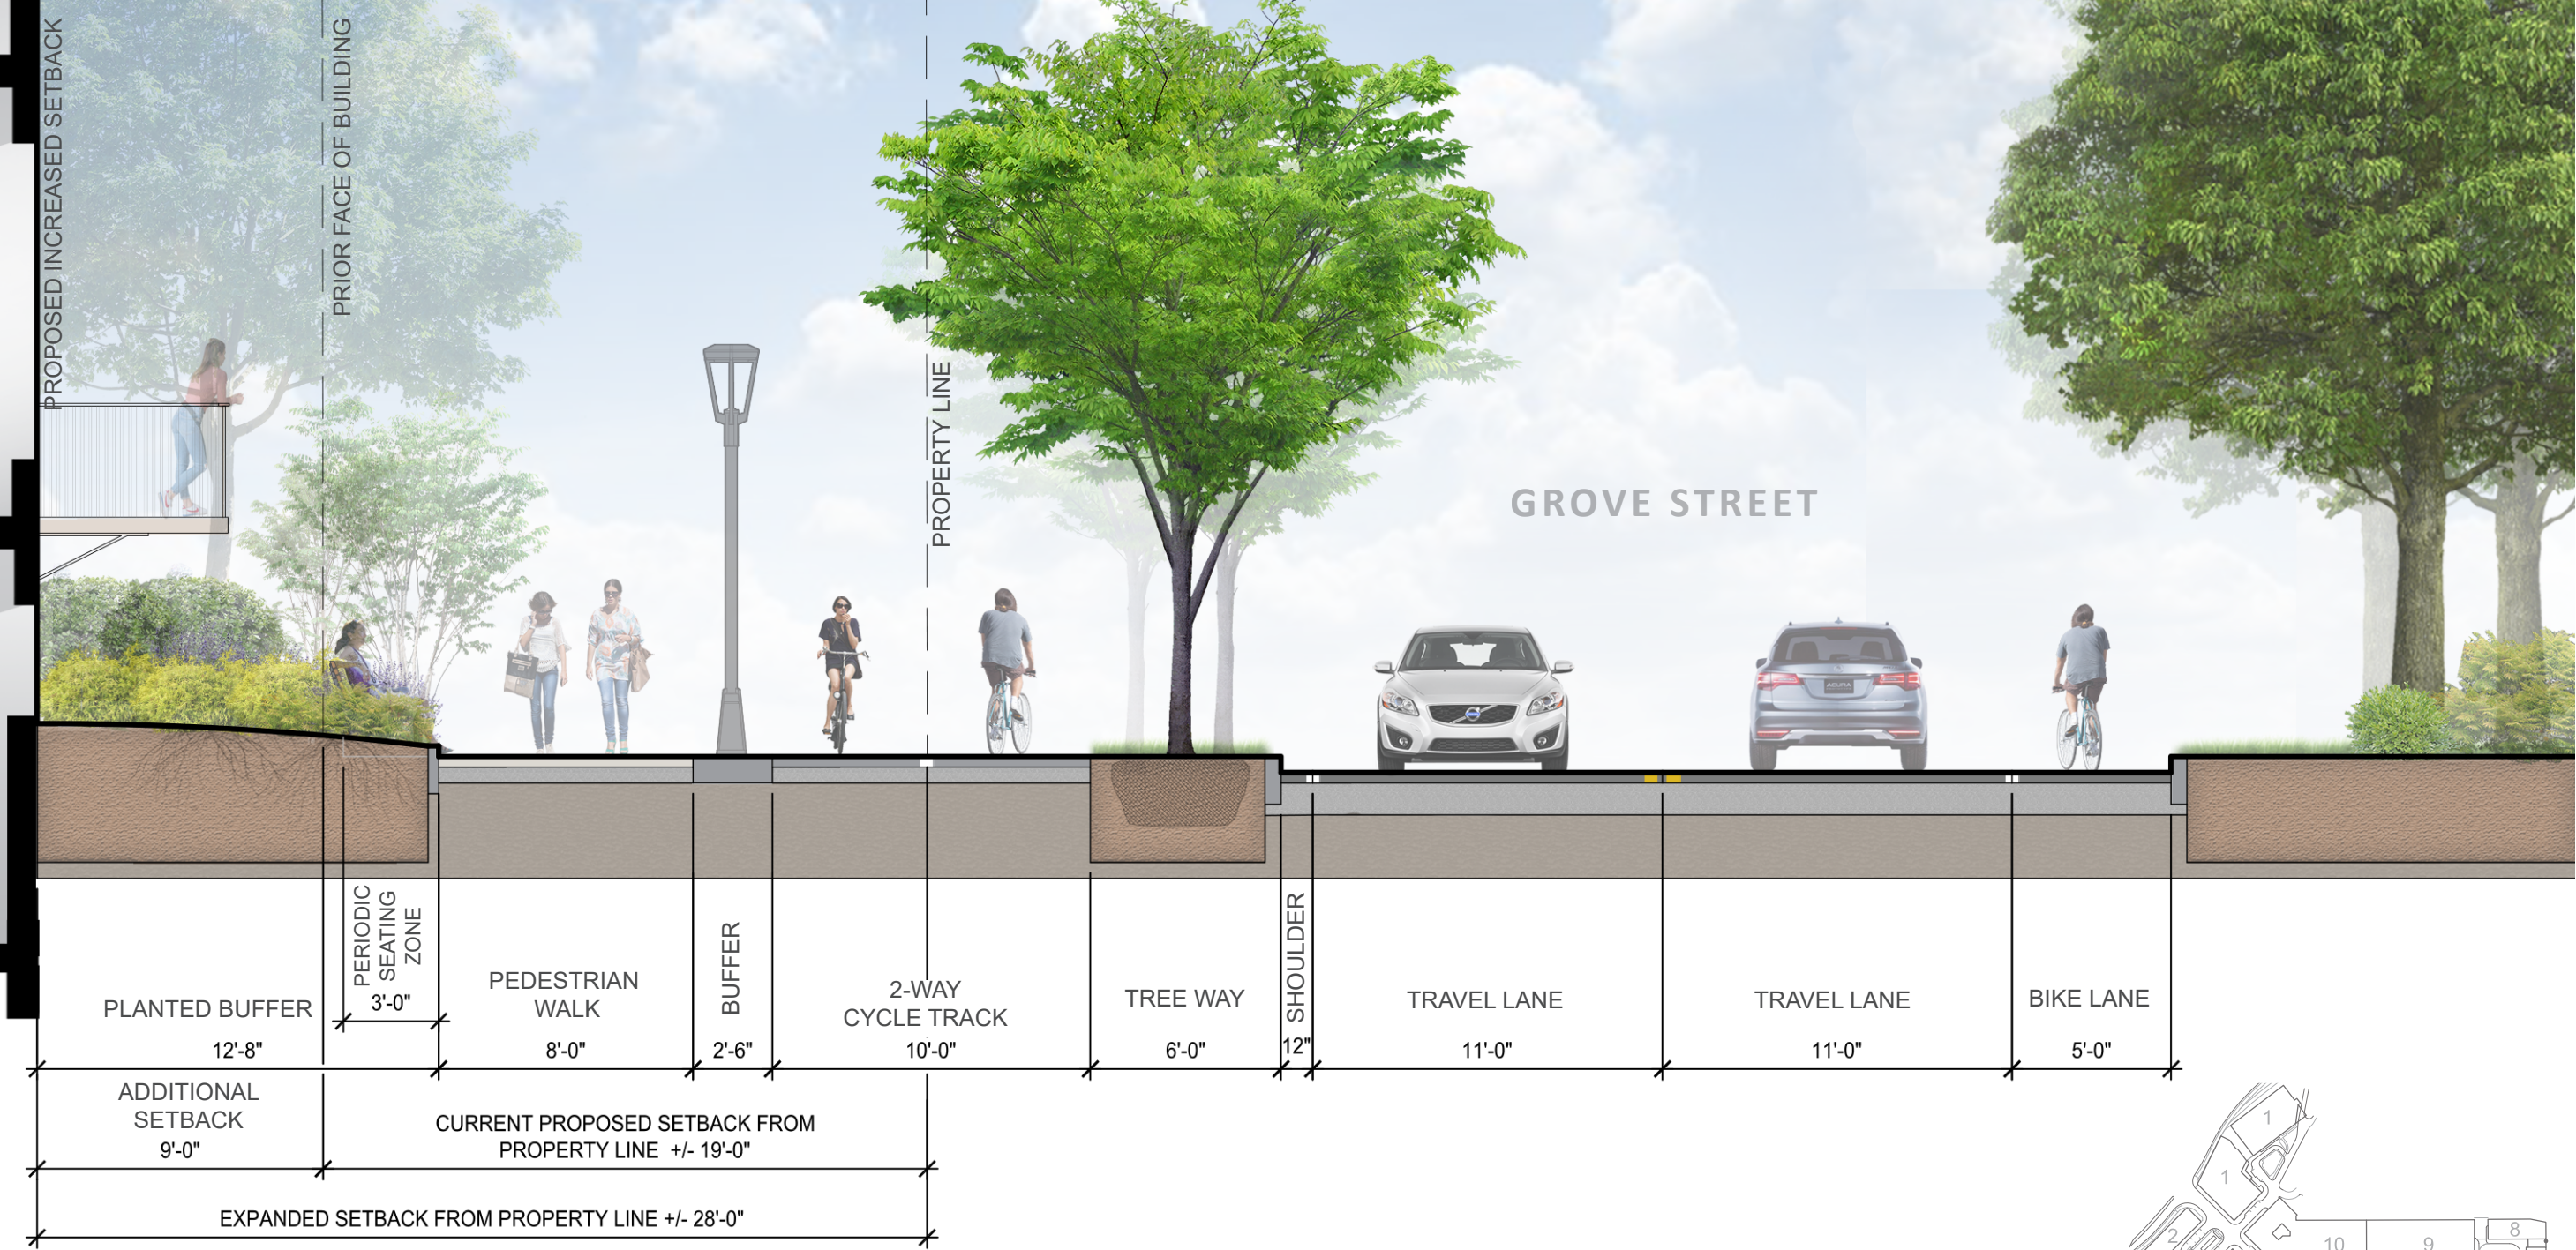

Grove Street Section - Building 5 Proposed Condition

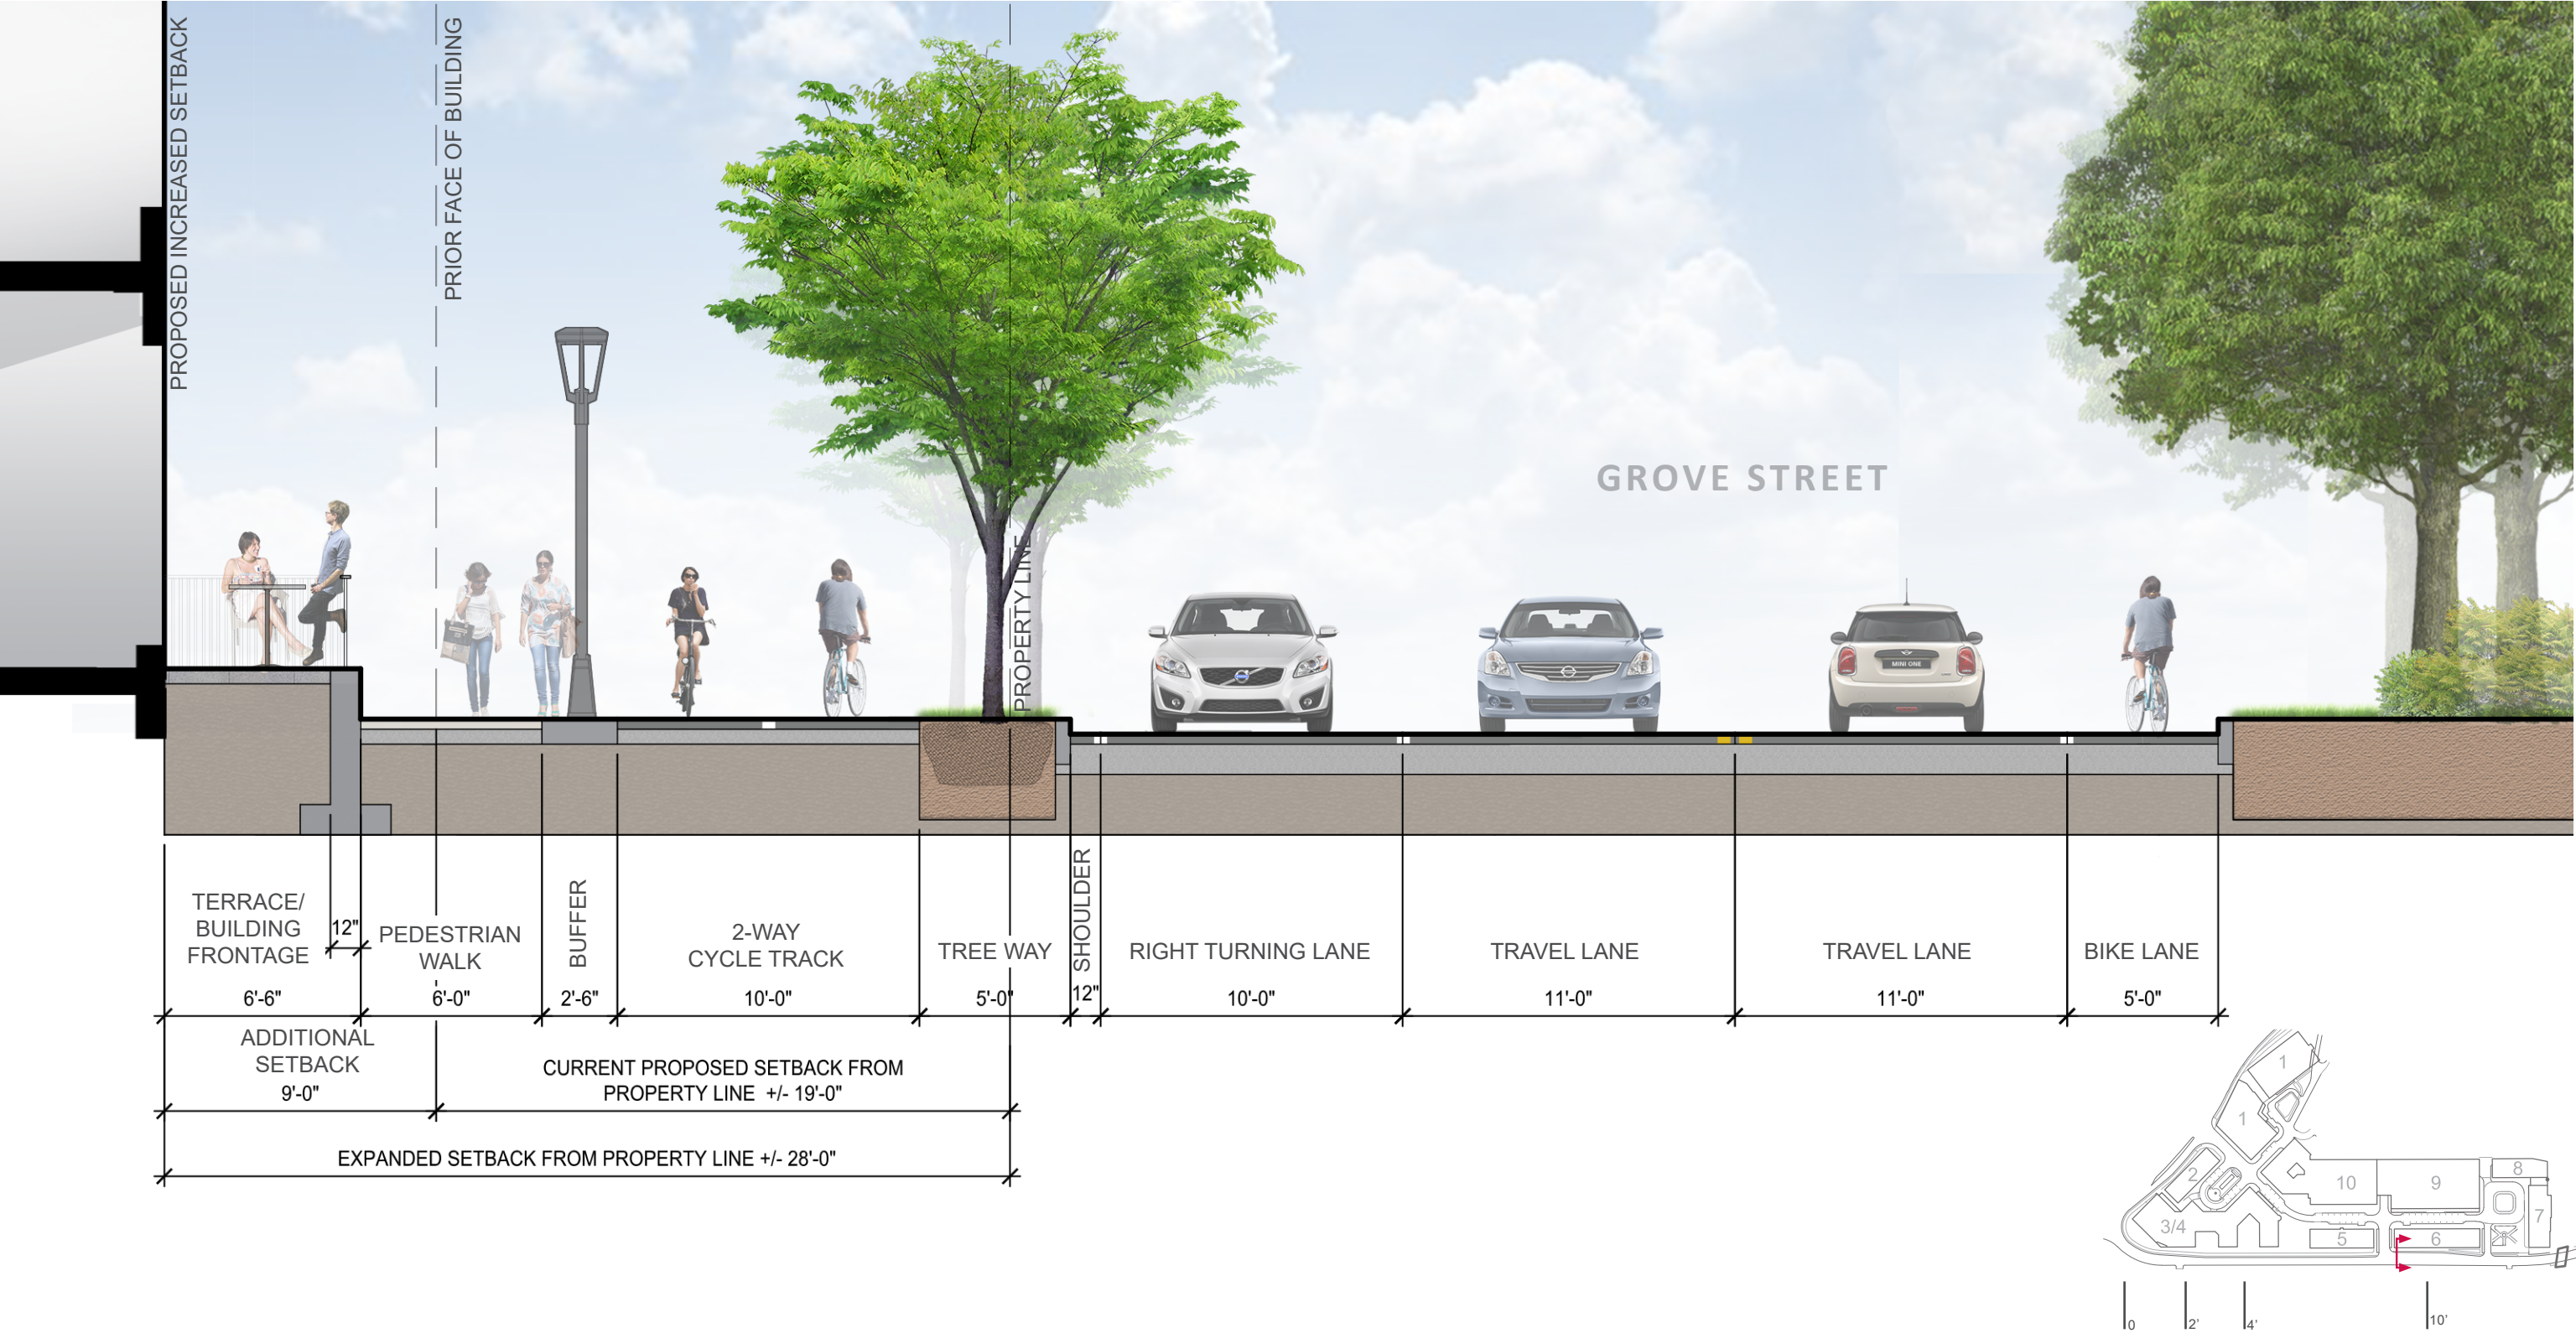

Grove Street Section - Building 6 Proposed Condition

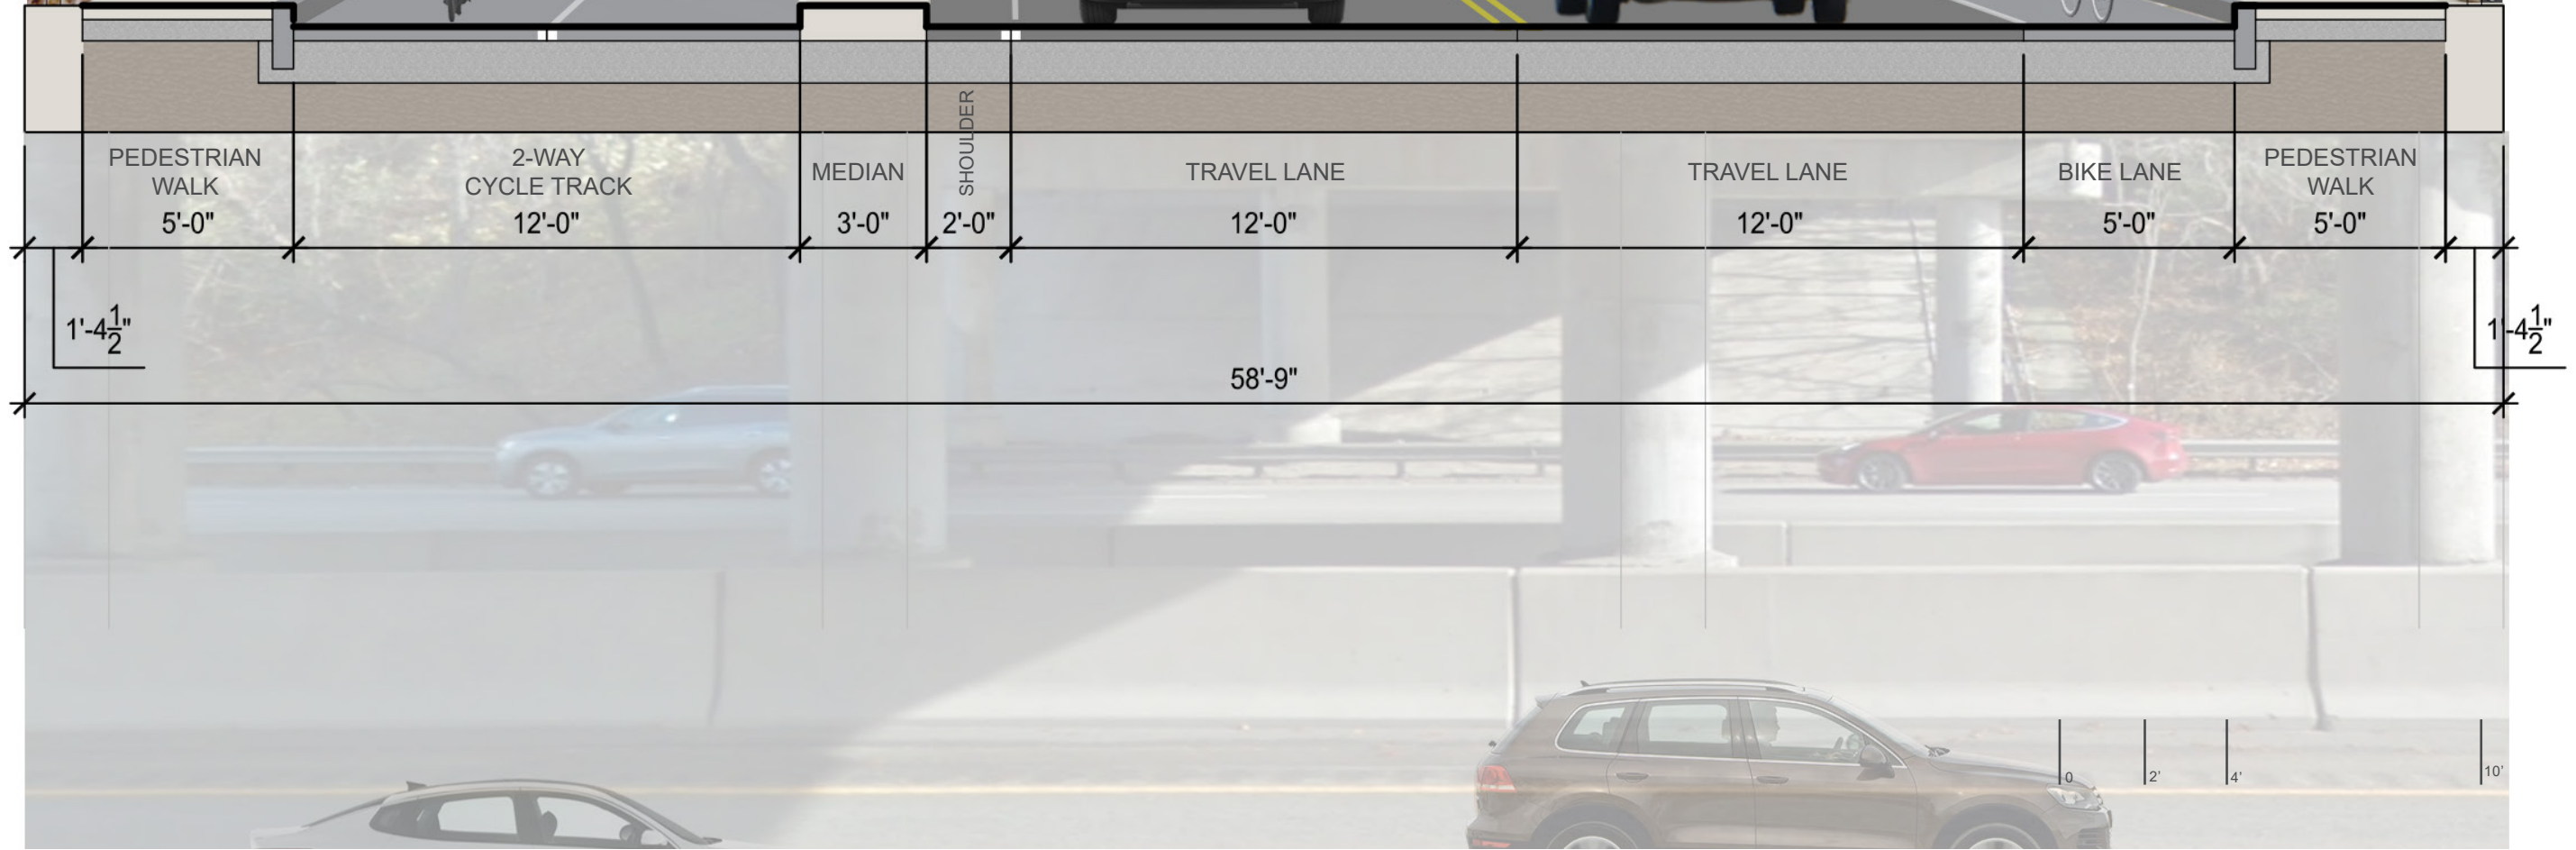

Grove Street Section - 95 Overpass (Looking Northeast)





Grove St

