
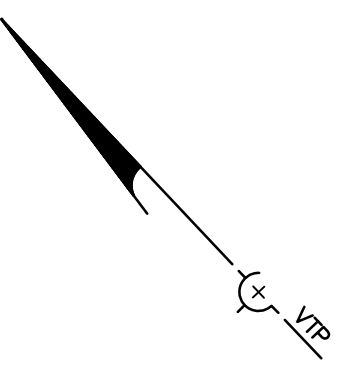


WATERTOWN STREET

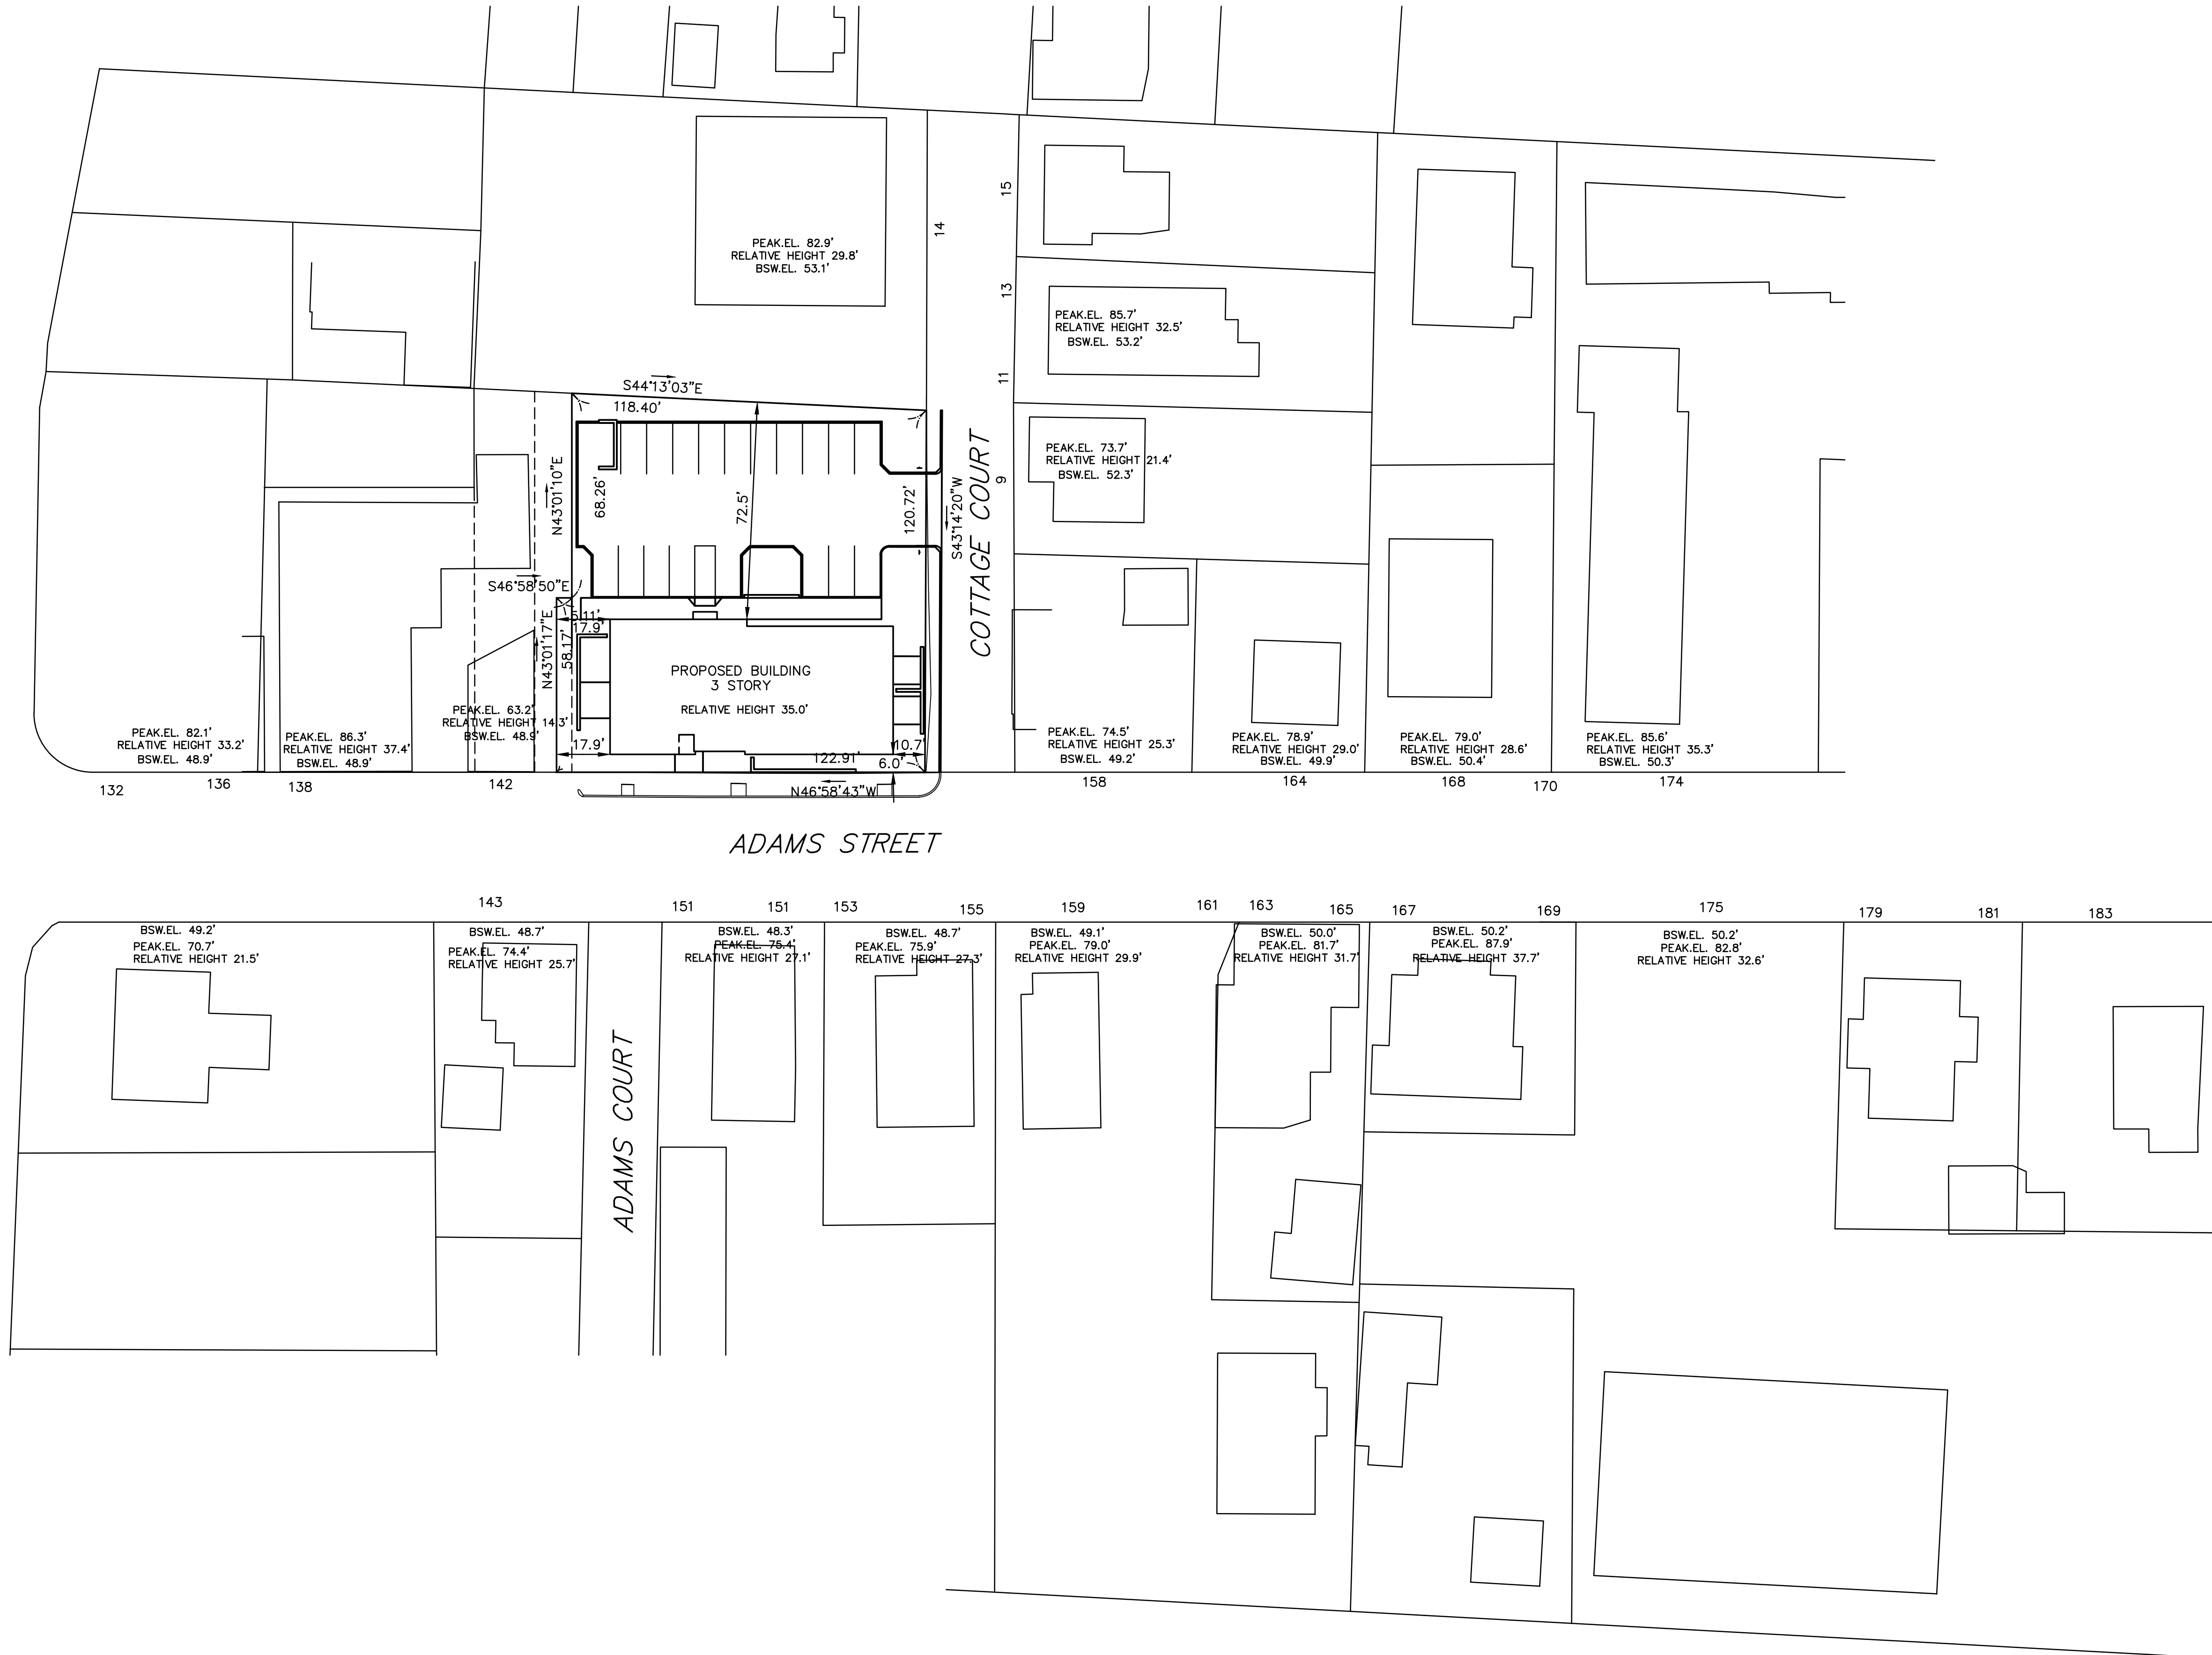

ABUTTERS PLAN  
 NEWTON, MASSACHUSETTS  
 SHOWING PROPOSED CONDITIONS AT  
 #152 ADAMS STREET  
 SCALE: 1in.=30ft. DATE: AUGUST 15, 2012  
 PROJECT: 06124

**VTP**  
 ASSOCIATES  
 INC.

LAND SURVEYORS - CIVIL ENGINEERS.  
 132 ADAMS STREET 2ND FLOOR SUITE 3  
 NEWTON, MA 02458  
 (617) 332-8271