



**FIRST FLOOR**  
UNIT #2 AREA=113.2 s.f.

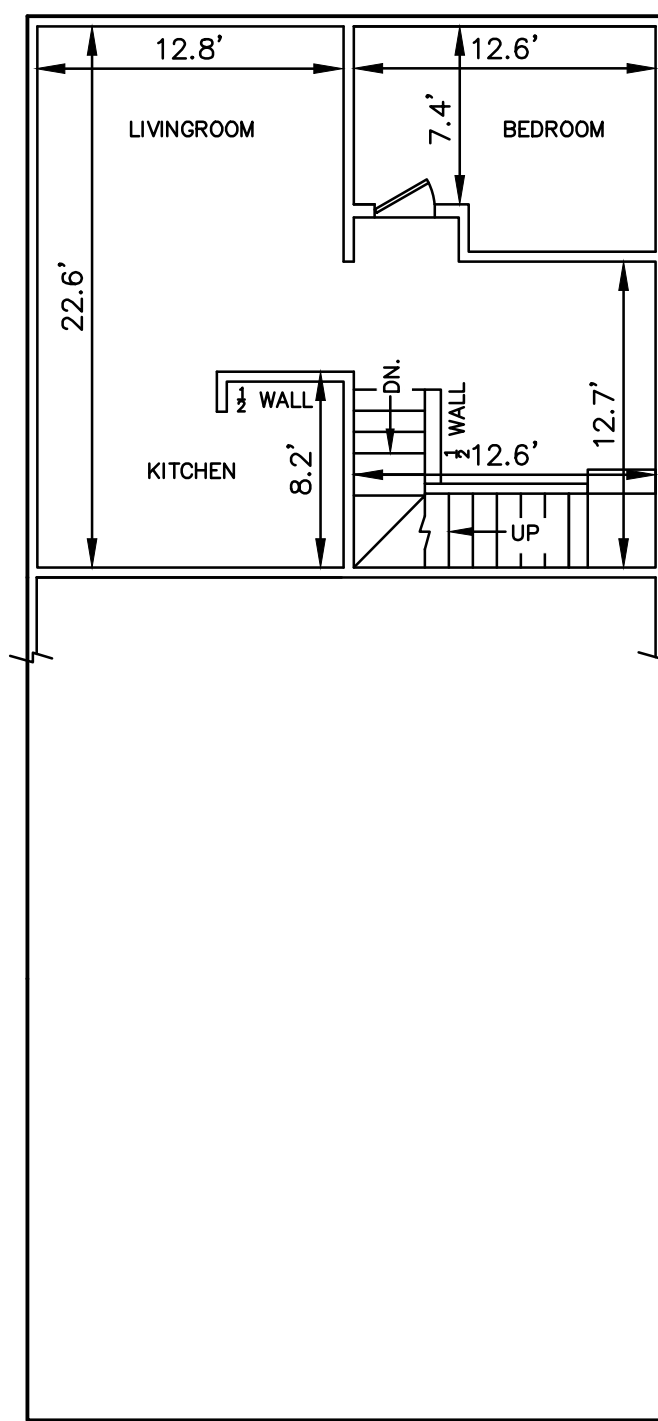



**SECOND FLOOR**  
UNIT #2 AREA=581.1 s.f.

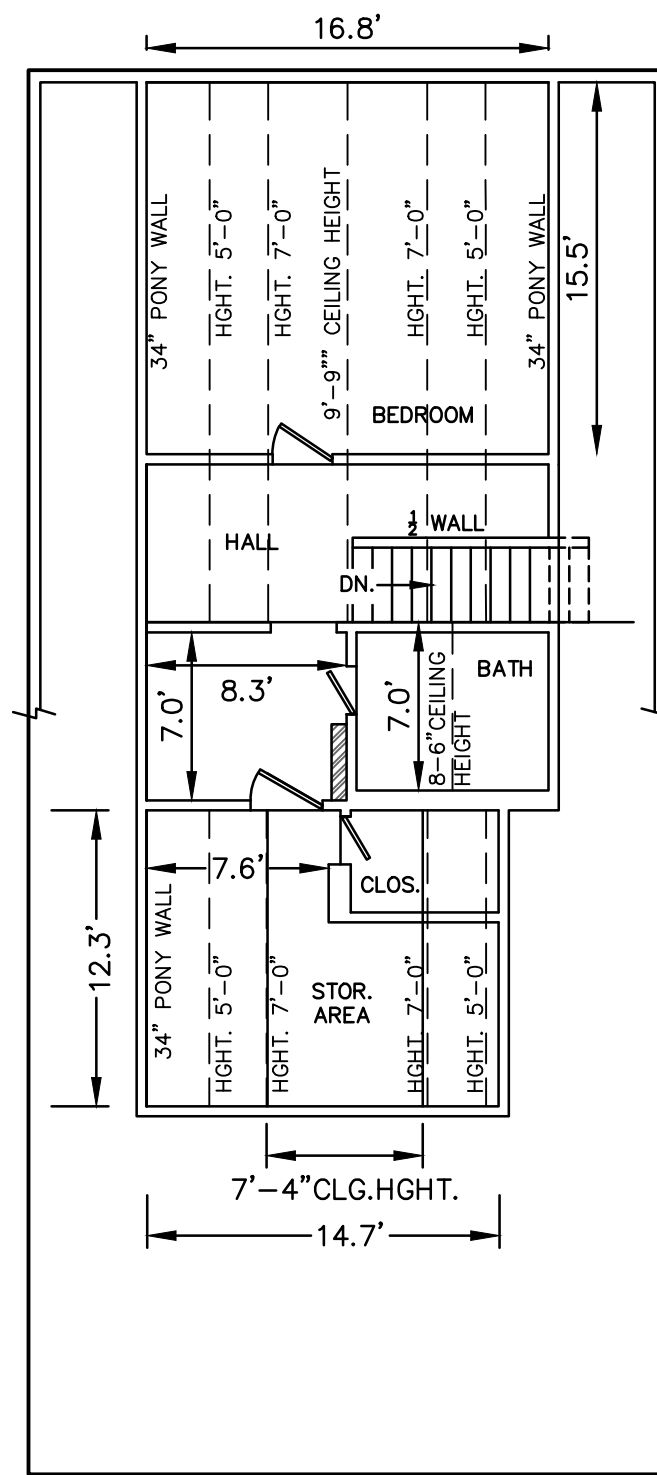

**THIRD FLOOR**  
UNIT #2 AREA=490.9 s.f.

**FLOOR PLANS**  
**UNIT #2 ADAMS ST**  
SCALE: 1/8" in.=1ft.

**THIRD FLOOR VERTICAL AREA**  
NOT TO SCALE

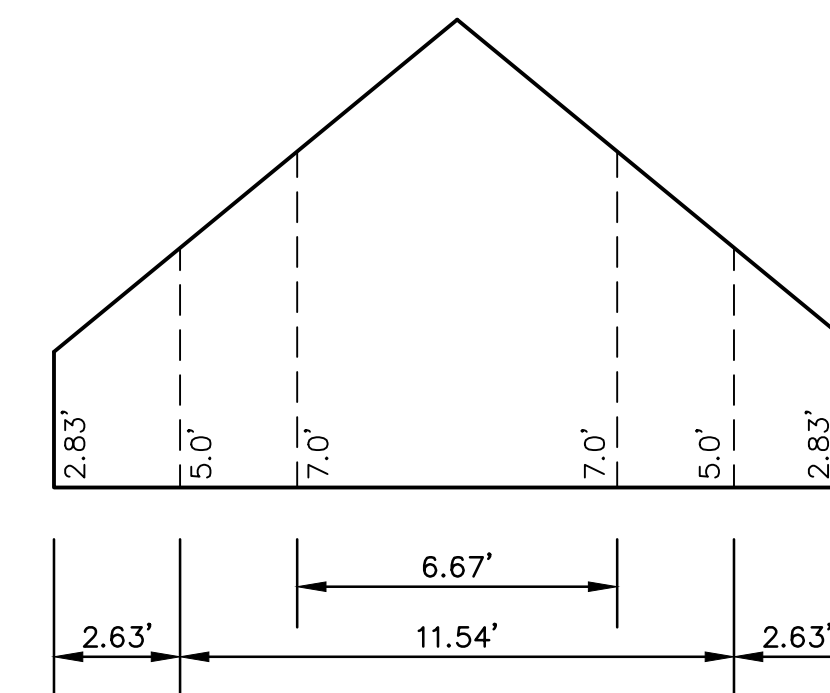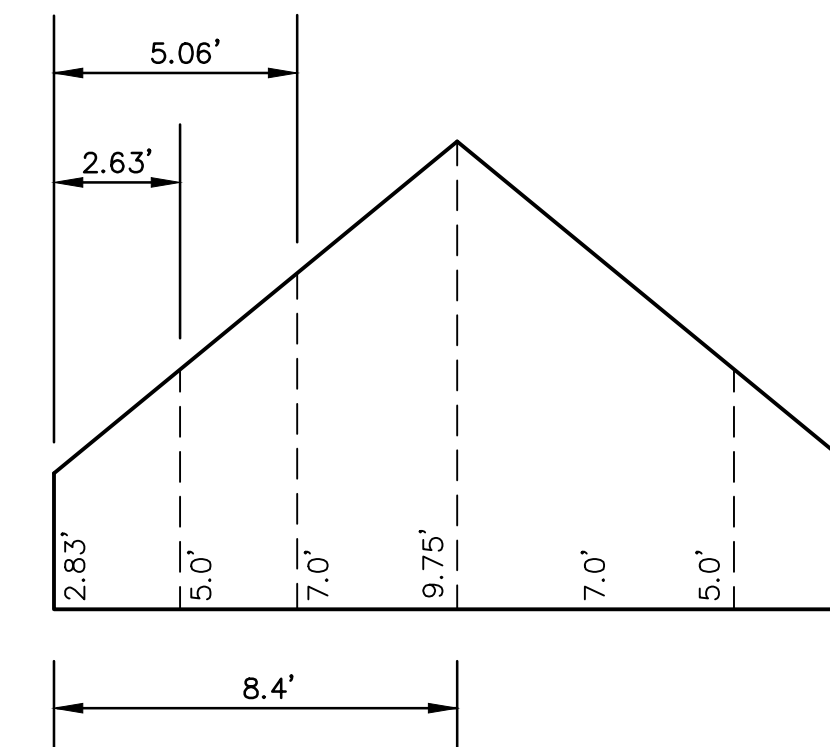

FLOOR PLANS  
111 ADAMS STREET  
UNIT #2  
NEWTON, MASSACHUSETTS  
#111-113 ADAMS STREET

SCALE: 1/8" in.=1ft. DATE: NOVEMBER 7, 2014  
PROJECT: 214183

**VTP**  
ASSOCIATES  
INC.

LAND SURVEYORS - CIVIL ENGINEERS, 132  
ADAMS STREET 2ND FLOOR SUITE 3  
NEWTON, MA 02458  
(617) 332-8271