
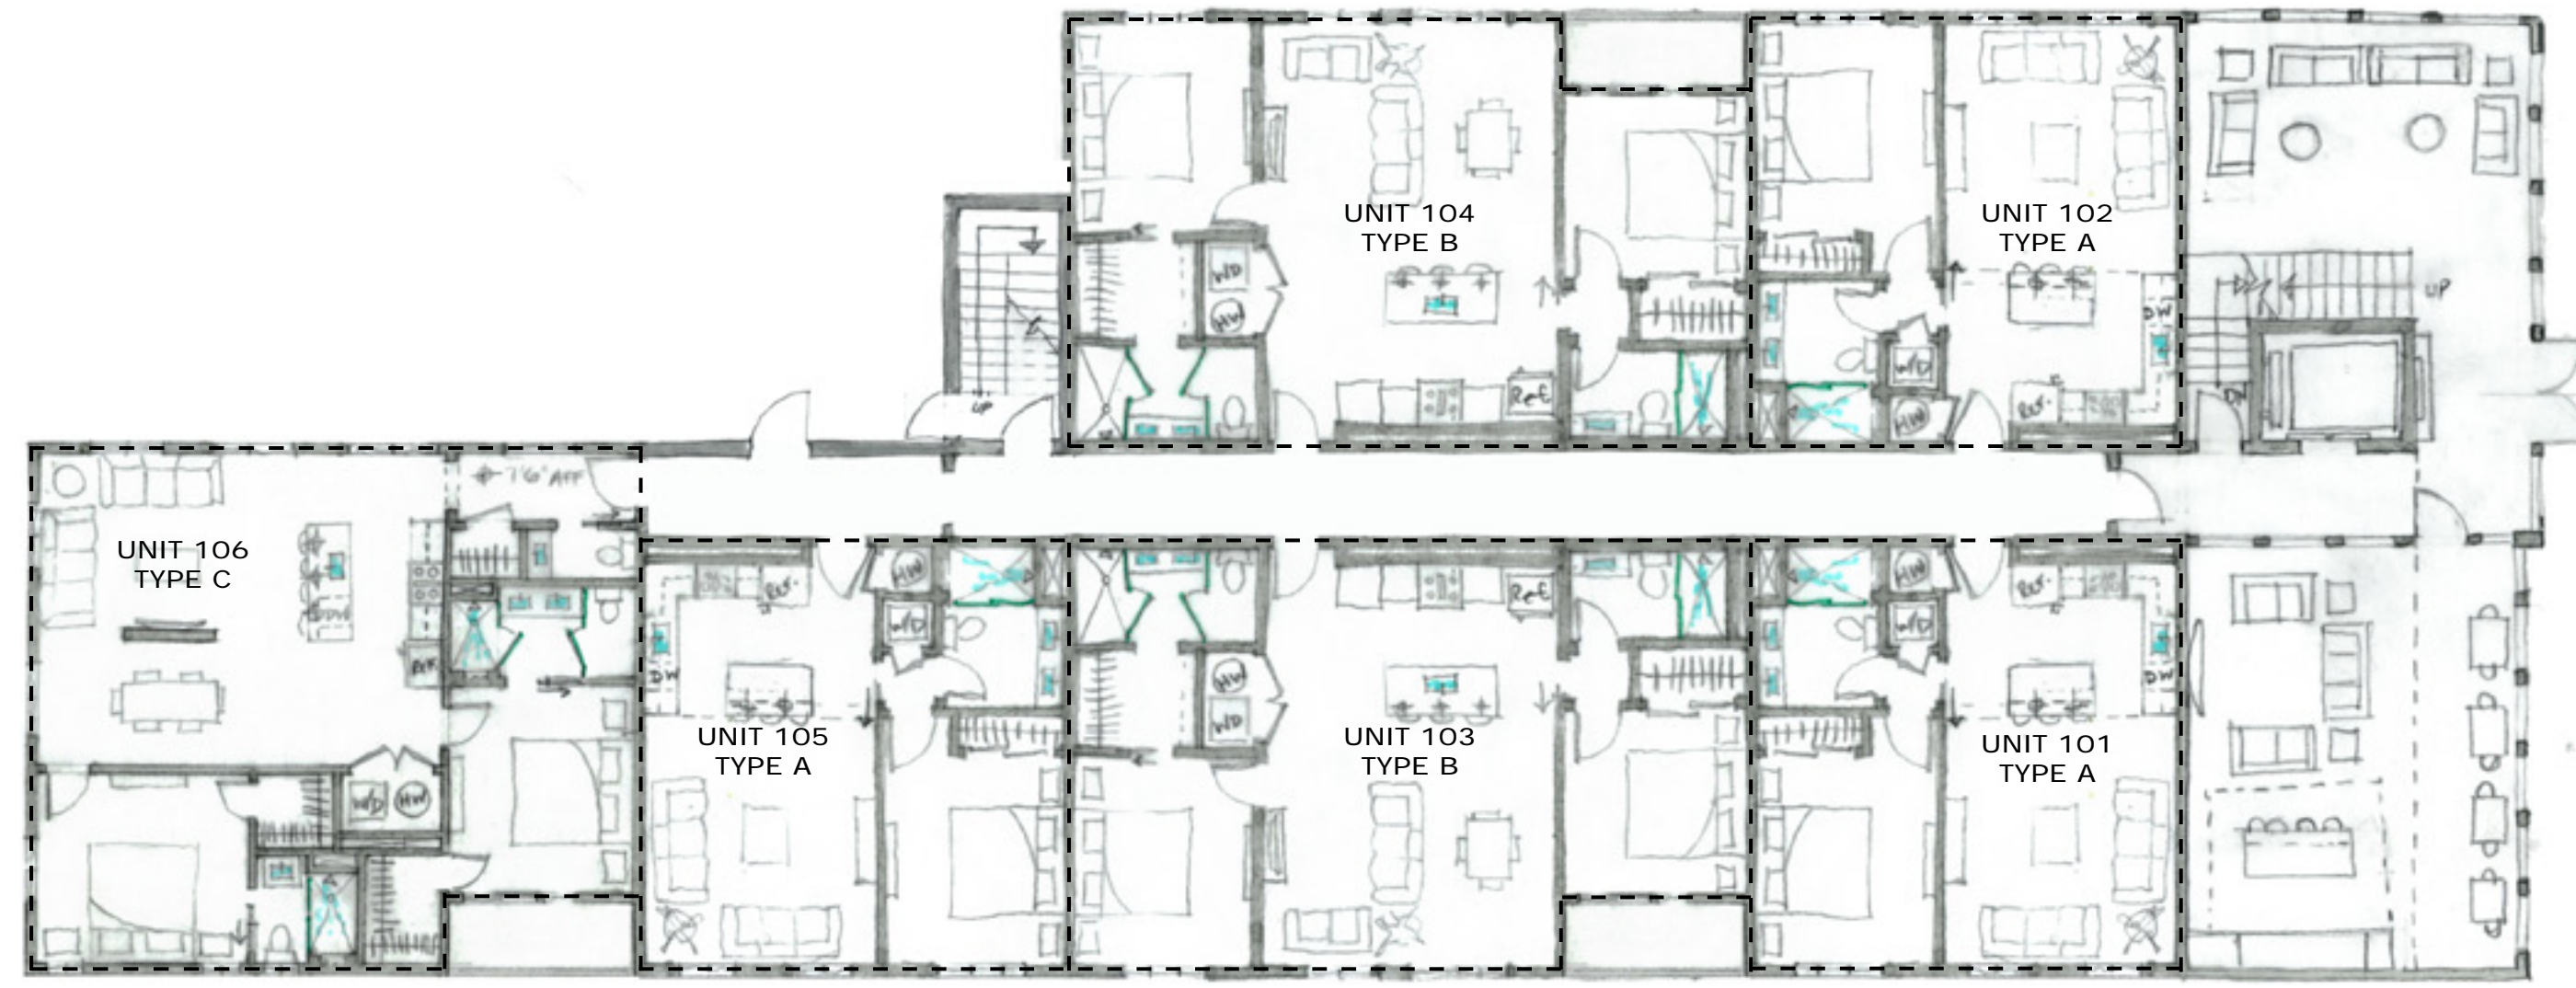


# THE RESIDENCES AT 189 ADAMS STREET


189-193 ADAMS STREET, NEWTON, MASSACHUSETTS 02458

|                             | 1BED/1BATH | 2BED/2BATH | 3BED/3BATH |           |
|-----------------------------|------------|------------|------------|-----------|
| FIRST FLOOR                 | 3          | 3          |            |           |
| SECOND FLOOR                | 2          | 4          |            |           |
| THIRD FLOOR                 |            | 1          | 5          |           |
| <b>TOTAL NUMBER OF UNIT</b> | <b>5</b>   | <b>8</b>   | <b>5</b>   | <b>18</b> |


■ AFFORDABLE UNITS

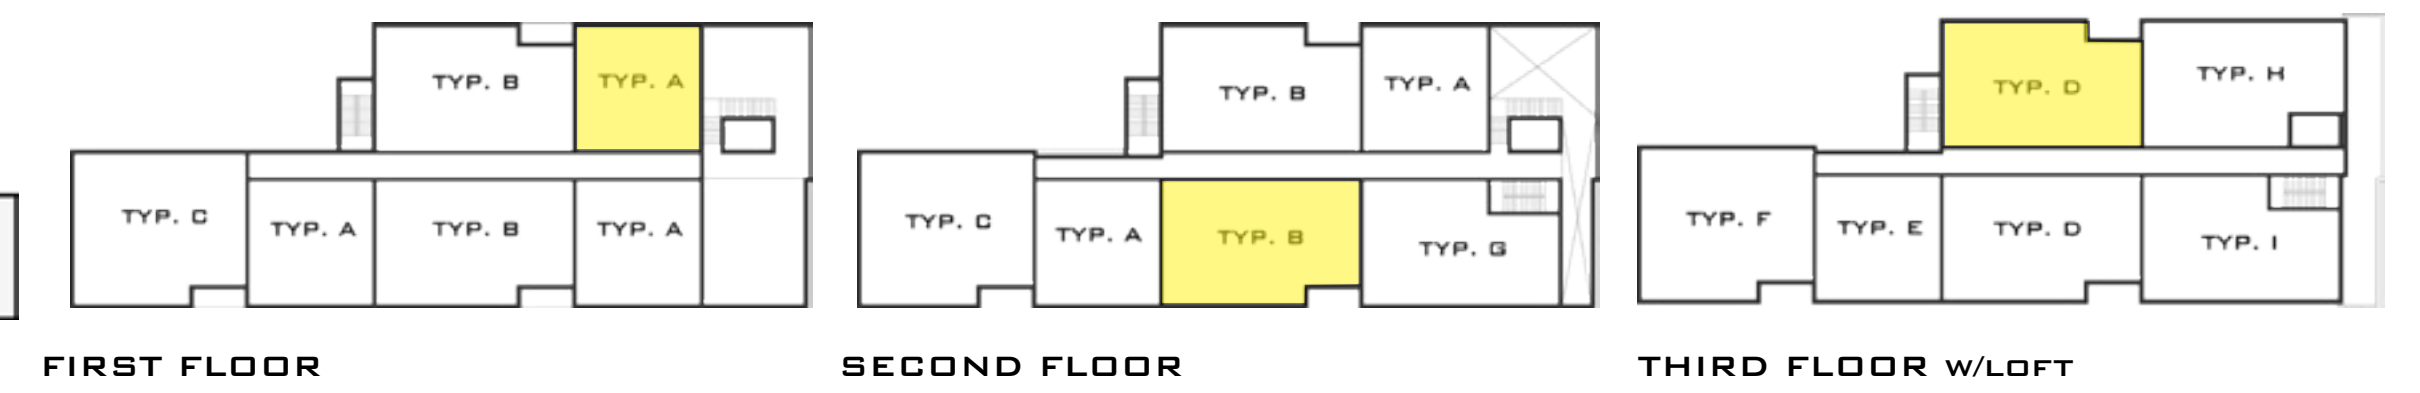


**FIRST FLOOR PLAN**  
SCALE 3/32"

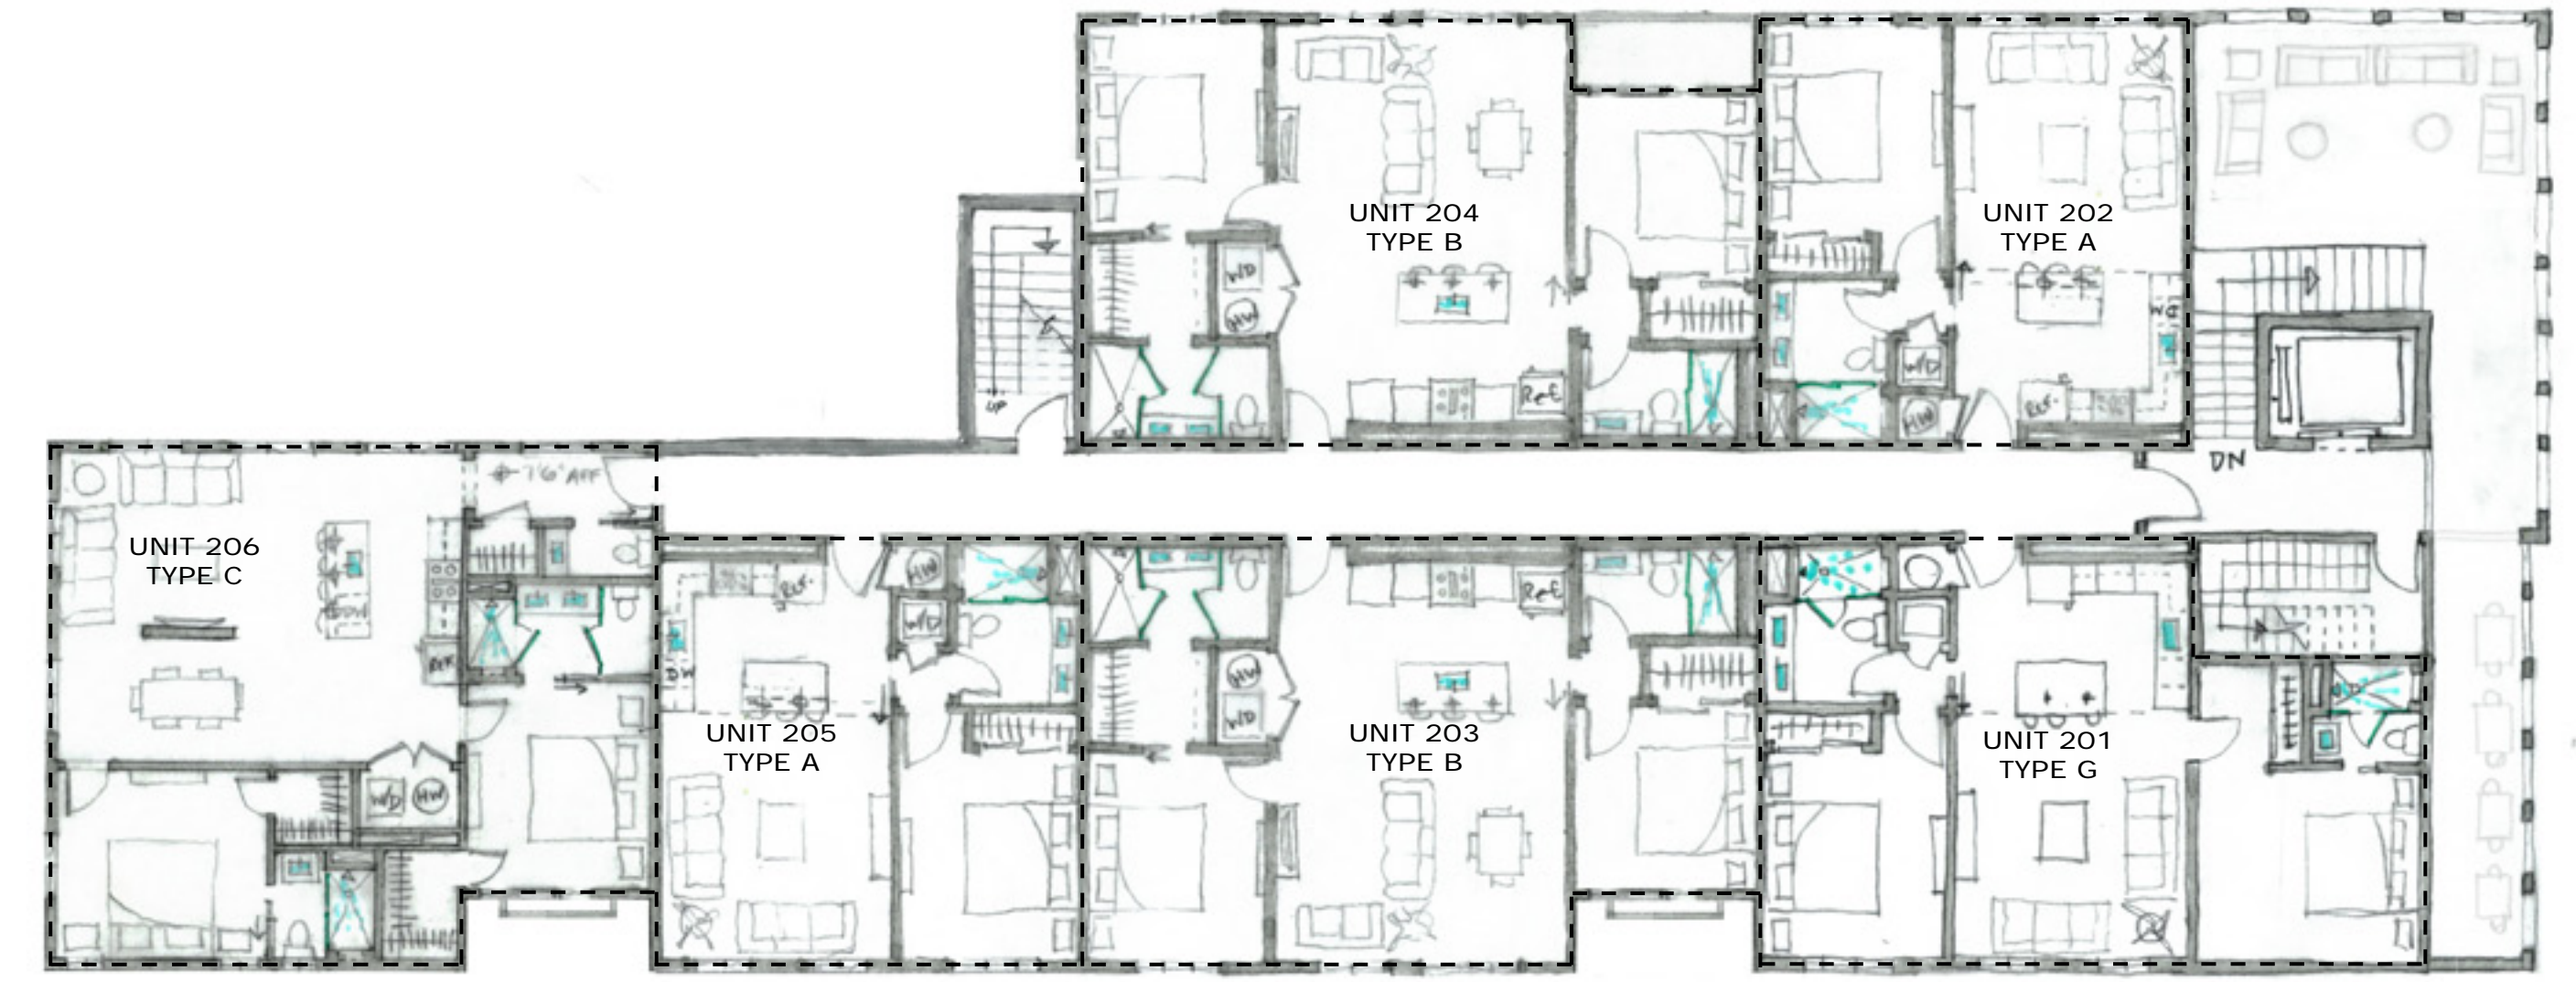

**SECOND FLOOR PLAN**  
SCALE 3/32"

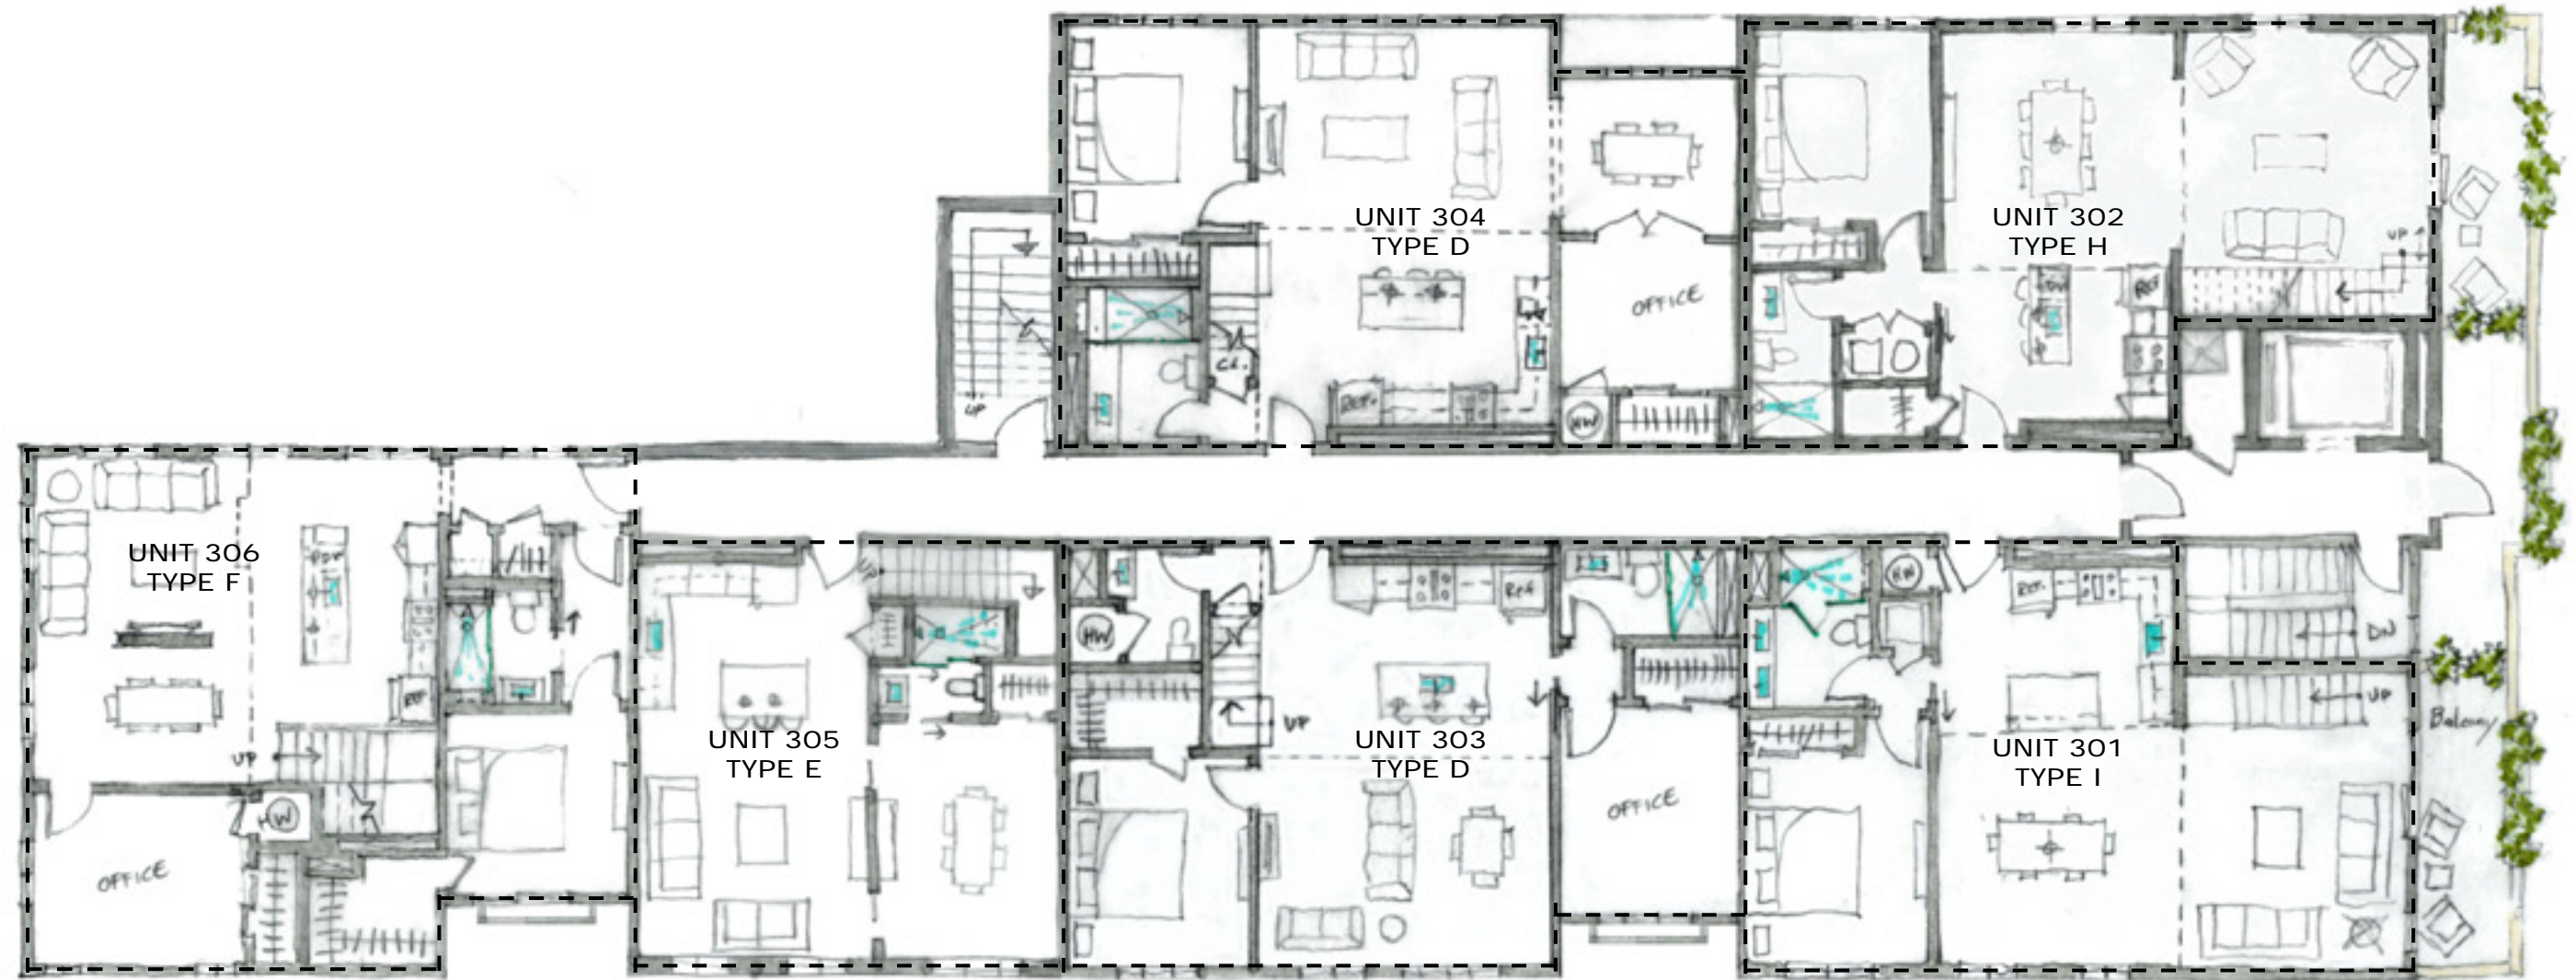

**THIRD FLOOR PLAN**  
SCALE 3/32"

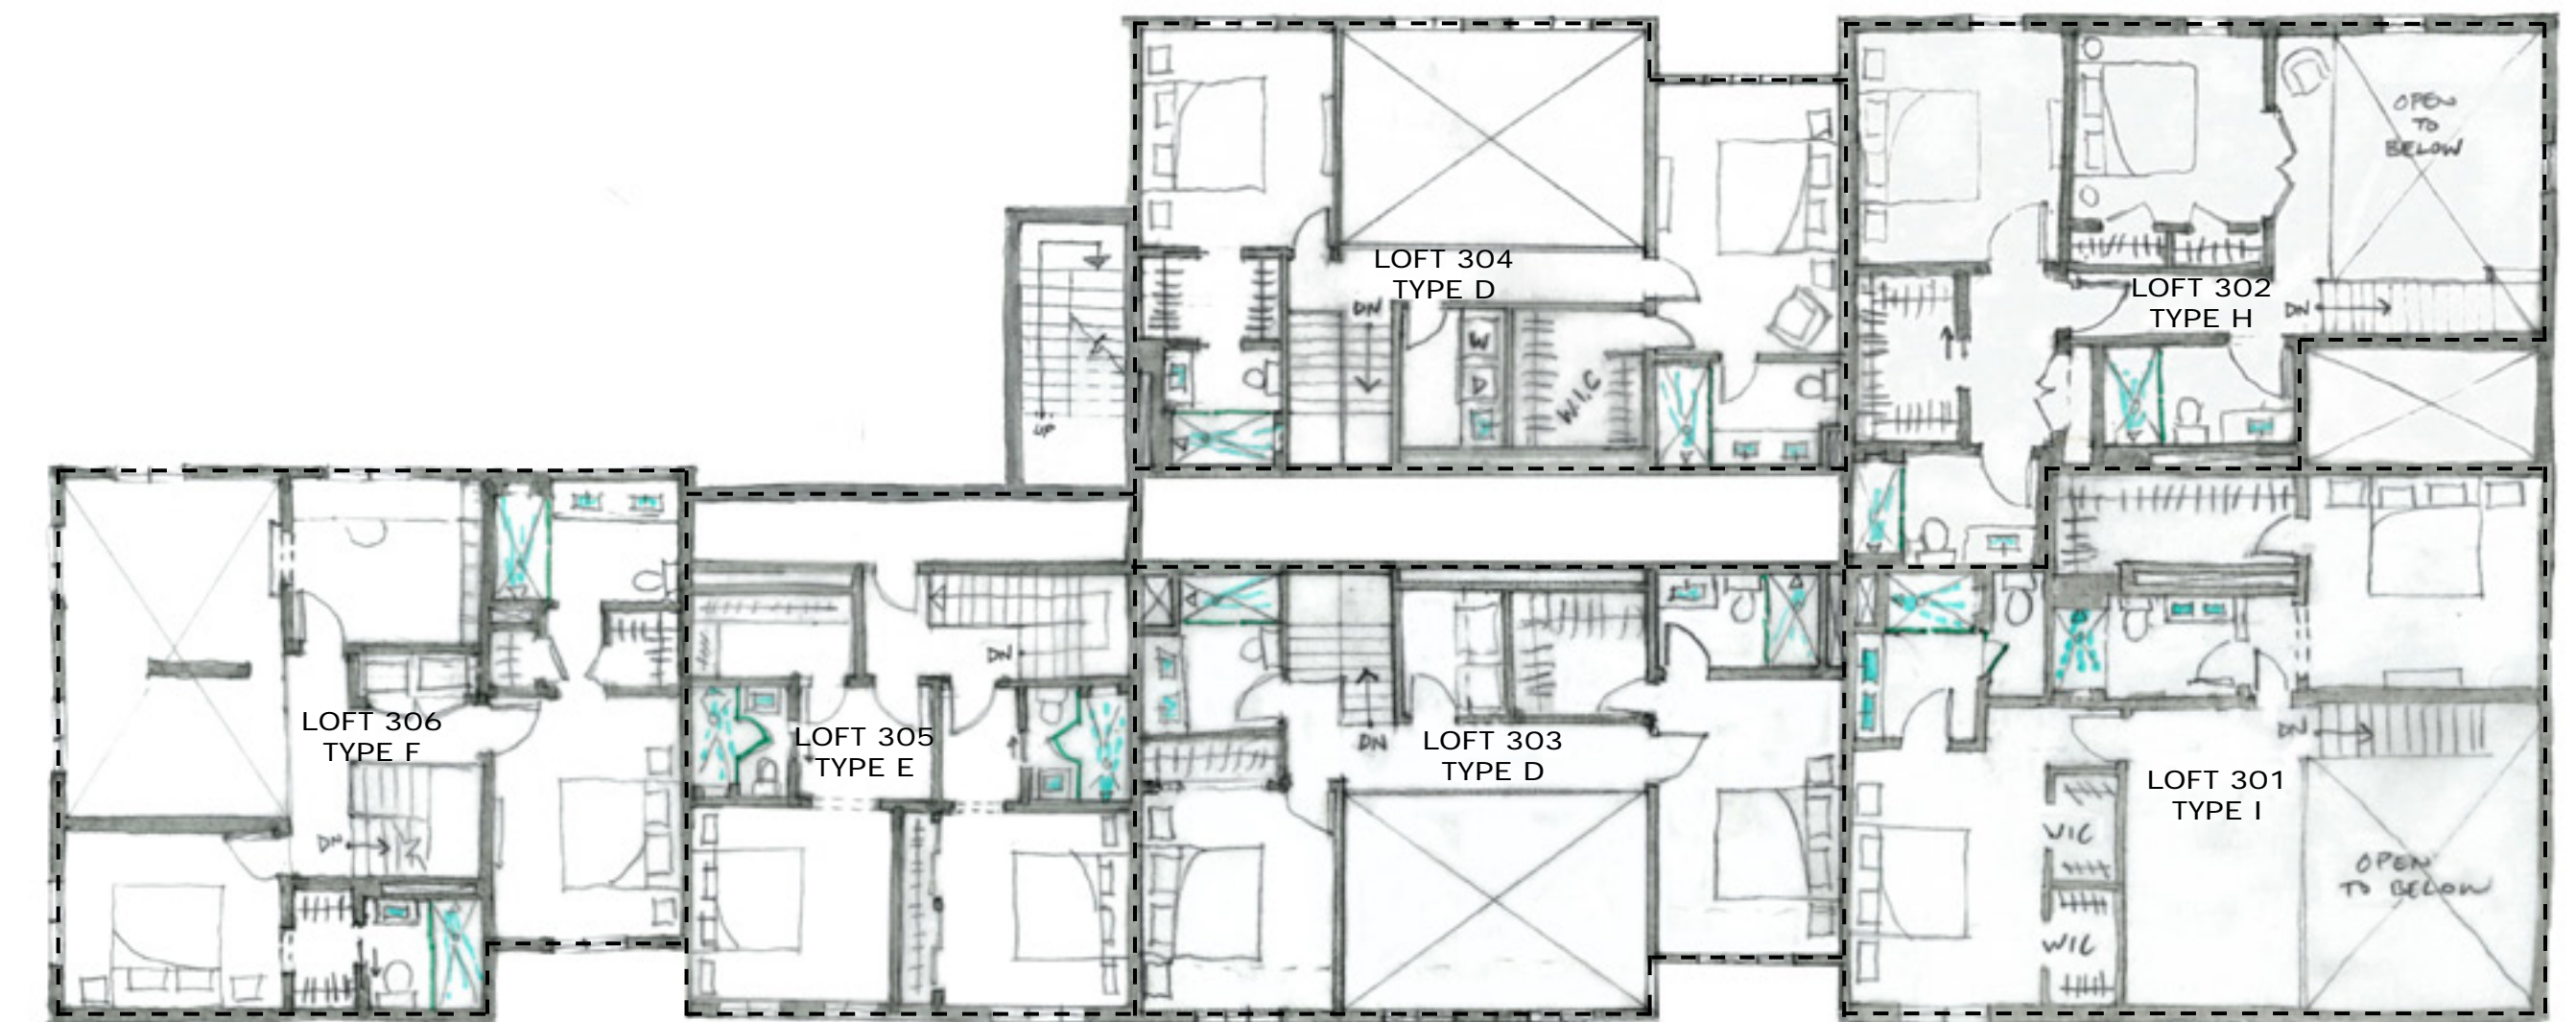

**THIRD FLOOR LOFT**  
SCALE 3/32"



**NEIGHBORS SIDE ELEVATION**  
SCALE 3/32"



**REAR SIDE ELEVATION**  
SCALE 3/32"

