




101 Walnut Street
PO Box 9151
Watertown, MA 02471
617.924.1770

HALVORSON DESIGN
PARTNERSHIP

25 KINGSTON ST, BOSTON MA 02111-2200
PHONE: 617-546-0380
WWW.HALVORSONDESIGN.COM

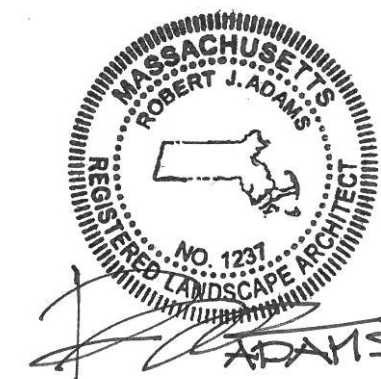

Riverside Mixed-Use Redevelopment

Grove Street
Newton, Massachusetts

No. Revision Date Appd.

Designed by Checked by

Issued for Date

Special Permit March 27, 2019

Not Approved for Construction

LANDSCAPE PLAN


Drawing Number

L1.1

Sheet of

20


Project Number
10865.03

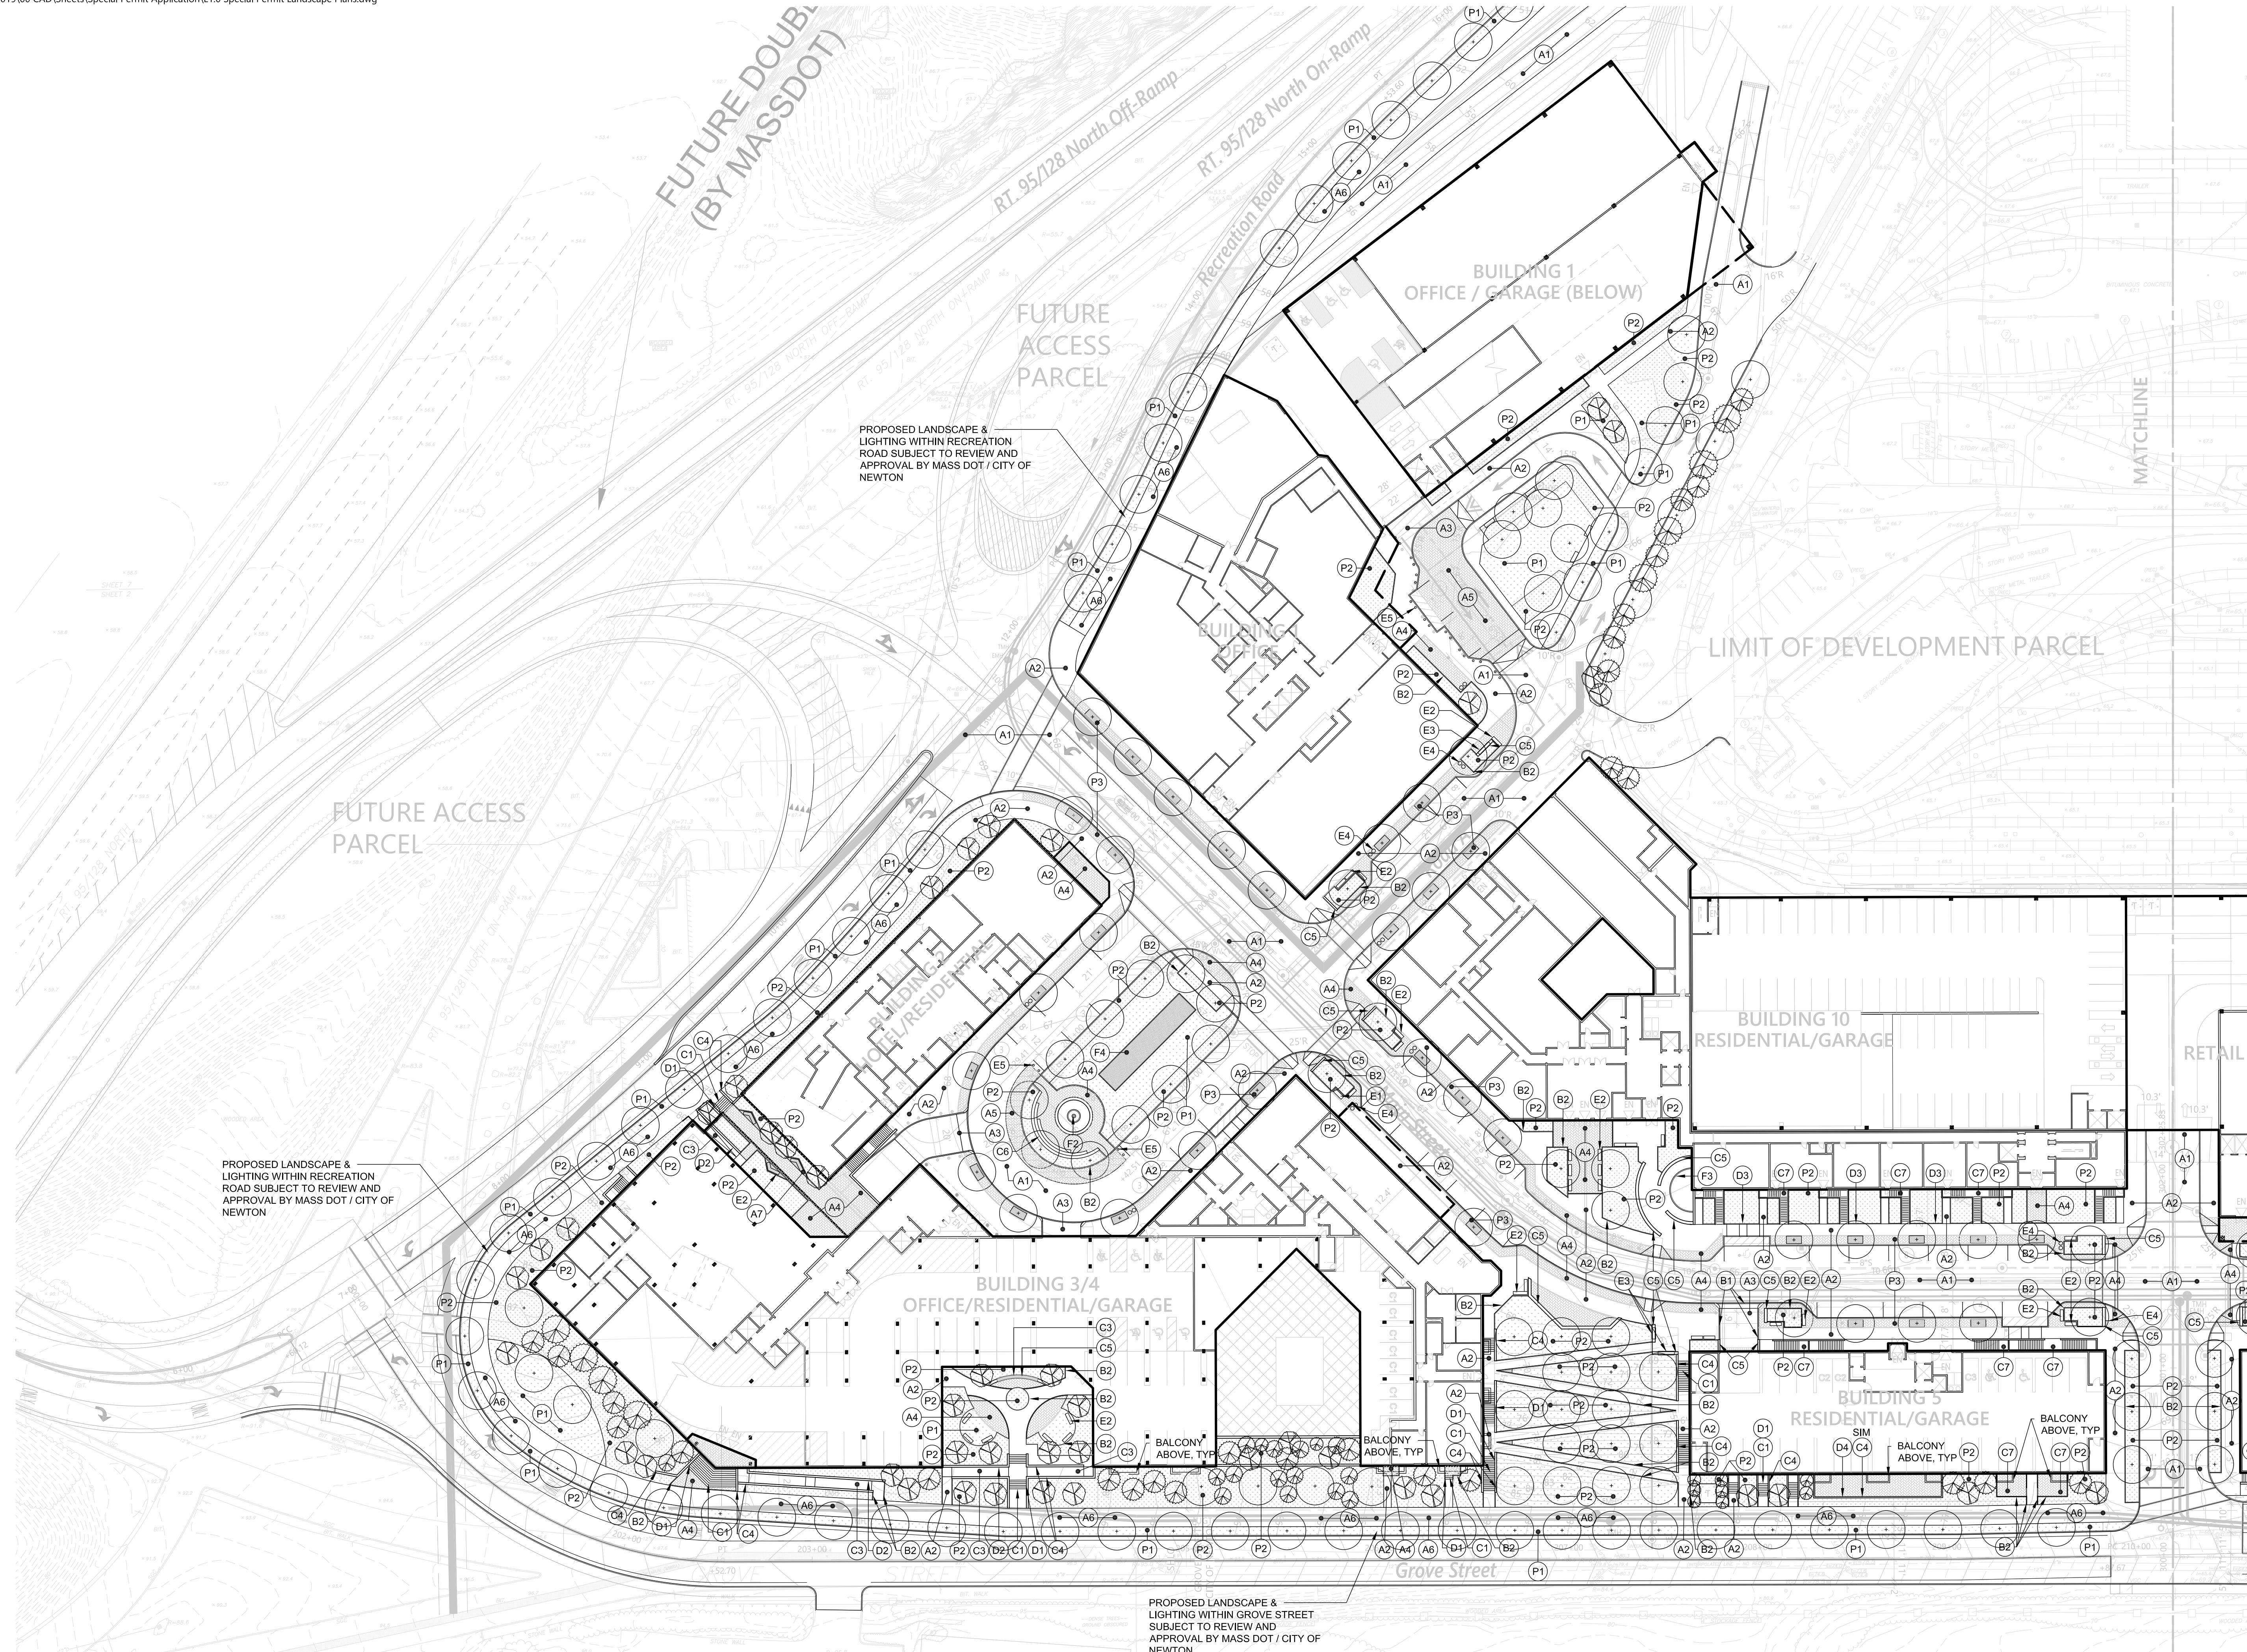

PROPOSED LANDSCAPE & LIGHTING WITHIN RECREATION ROAD SUBJECT TO REVIEW AND APPROVAL BY MASS DOT / CITY OF NEWTON

PROPOSED LANDSCAPE & LIGHTING WITHIN RECREATION ROAD SUBJECT TO REVIEW AND APPROVAL BY MASS DOT / CITY OF NEWTON

PROPOSED LANDSCAPE & LIGHTING WITHIN GROVE STREET SUBJECT TO REVIEW AND APPROVAL BY MASS DOT / CITY OF NEWTON

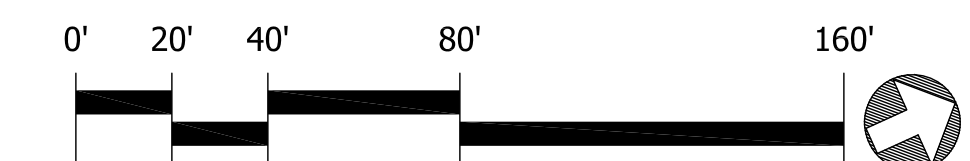

Saved Wednesday, March 27, 2019 4:55:06 PM SHANNON Plotted Wednesday, March 27, 2019 5:00:21 PM Shannon Lane