



101 Walnut Street
PO Box 9151
Watertown, MA 02471
617.924.1770

HALVORSON DESIGN PARTNERSHIP



25 KINGSTON ST, BOSTON MA 02111-2200
PHONE: 617.546.0380
WWW.HALVORSONDESIGN.COM

MATERIALS LEGEND

TAG	DESCRIPTION	DETAIL
PAVING		
A1	BITUMINOUS CONCRETE PAVING - SEE CIVIL DRAWINGS	
A2	POURED IN PLACE CONCRETE PAVING - PEDESTRIAN	
A3	POURED IN PLACE CONCRETE PAVING - VEHICULAR	
A4	PRECAST CONCRETE UNIT PAVERS - PEDESTRIAN	
A5	PRECAST CONCRETE UNIT PAVERS - VEHICULAR	
A6	MULTI-USE PATH: 10' WIDE BITUMINOUS PATH WITH PAINTED PAVEMENT MARKINGS	
A7	STABILIZED STONEDUST SURFACING	
A8	RIVERSTONE SURFACING	
A9	PRECAST CONCRETE UNIT PAVERS ON PEDESTALS - AT FOUNTAIN	
CURBS & EDGING		
B1	VEHICULAR GRANITE CURB - FLUSH - 6" WIDTH	
B2	4" WIDTH GRANITE LANDSCAPE CURB	
B3	4" WIDTH FLUSH GRANITE PAVING EDGE	

TAG	DESCRIPTION	DETAIL
STAIRS, RAMPS & WALLS		
C1	GRANITE STAIR TREADS - 12" WIDTH	
C2	GRANITE STAIR TREADS - 15" WIDTH	
C3	CAST IN PLACE CONCRETE PEDESTRIAN RAMP	
C4	STAIR & RAMP RETAINING WALL - 12" WIDE CAST IN PLACE COLORED CONCRETE WITH FORMLINER	
C5	LANDSCAPE FEATURE SEATWALL - 18" WIDE GRANITE CAP WITH GRANITE VENEER	
C6	SEATING TERRACES - 15" WIDE X 14" HGT RADIUSED SOLID GRANITE TERRACES	
C7	RESIDENTIAL ENTRY STOOP - MASONRY WALL, PRECAST STAIRS AND METAL GUARDRAIL/RAILING	
FENCES & RAILS		
D1	EXTERIOR STAIR HANDRAIL - STAINLESS STEEL WITH NON-DIRECTIONAL FINISH	
D2	EXTERIOR RAMP HANDRAIL - STAINLESS STEEL WITH NON-DIRECTIONAL FINISH	
D3	DECORATIVE METAL GARDEN FENCE - 36" HGT	
D4	METAL GUARDRAIL: MOUNT TO TOP OF WALL	
STREETSCAPE FURNISHINGS		
E1	BIKE RACKS	
E2	WOOD AND METAL BACKED BENCH	
E3	WOOD AND METAL BACKLESS BENCH - WALL MOUNTED	
E4	LITTER & RECYCLING RECEPTACLES (PAIRS)	
E5	VEHICULAR BOLLARD - FIXED	

TAG	DESCRIPTION	DETAIL
FOUNTAINS & FEATURES		
F1	FOUNTAIN #1 - SPLASH FOUNTAIN WITH VERTICAL SPRAY JETS SET FLUSH WITH PAVERS.	
F2	FOUNTAIN #2 - CIRCULAR 'WEDDING CAKE' RECIRCULATING FOUNTAIN - GRANITE AND BRONZE	
F3	FOUNTAIN #3 - SCUPPER FOUNTAIN - WATER SPILLS FROM BUILDING ABOVE INTO ZERO EDGE POOL BELOW	
F4	BOCCE COURT: CRUSHED OYSTER SHELL - FINE WITH GRANITE CURB SURROUND	
PLANTING		
P1	SODDED LAWN	
P2	SITE PLANTING BED - 24" SOIL DEPTH - SHRUB, PERENNIAL AND GROUND COVER BEDS	
P3	TREEWAY AT STREETSCAPE: PERMEABLE PAVERS ON STRUCTURAL SOIL WITH 4'X8' CRUSHED STONE TREE PITS	
-	DECIDUOUS SHADE TREE - 3.5" - 4" CALIPER	
-	ORNAMENTAL TREE - 12' HGT - MULTISTEM	
-	EVERGREEN TREE - 12' HGT	

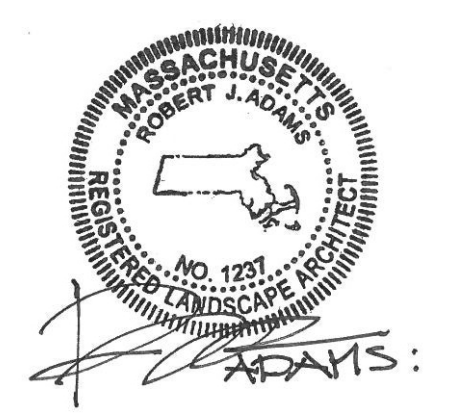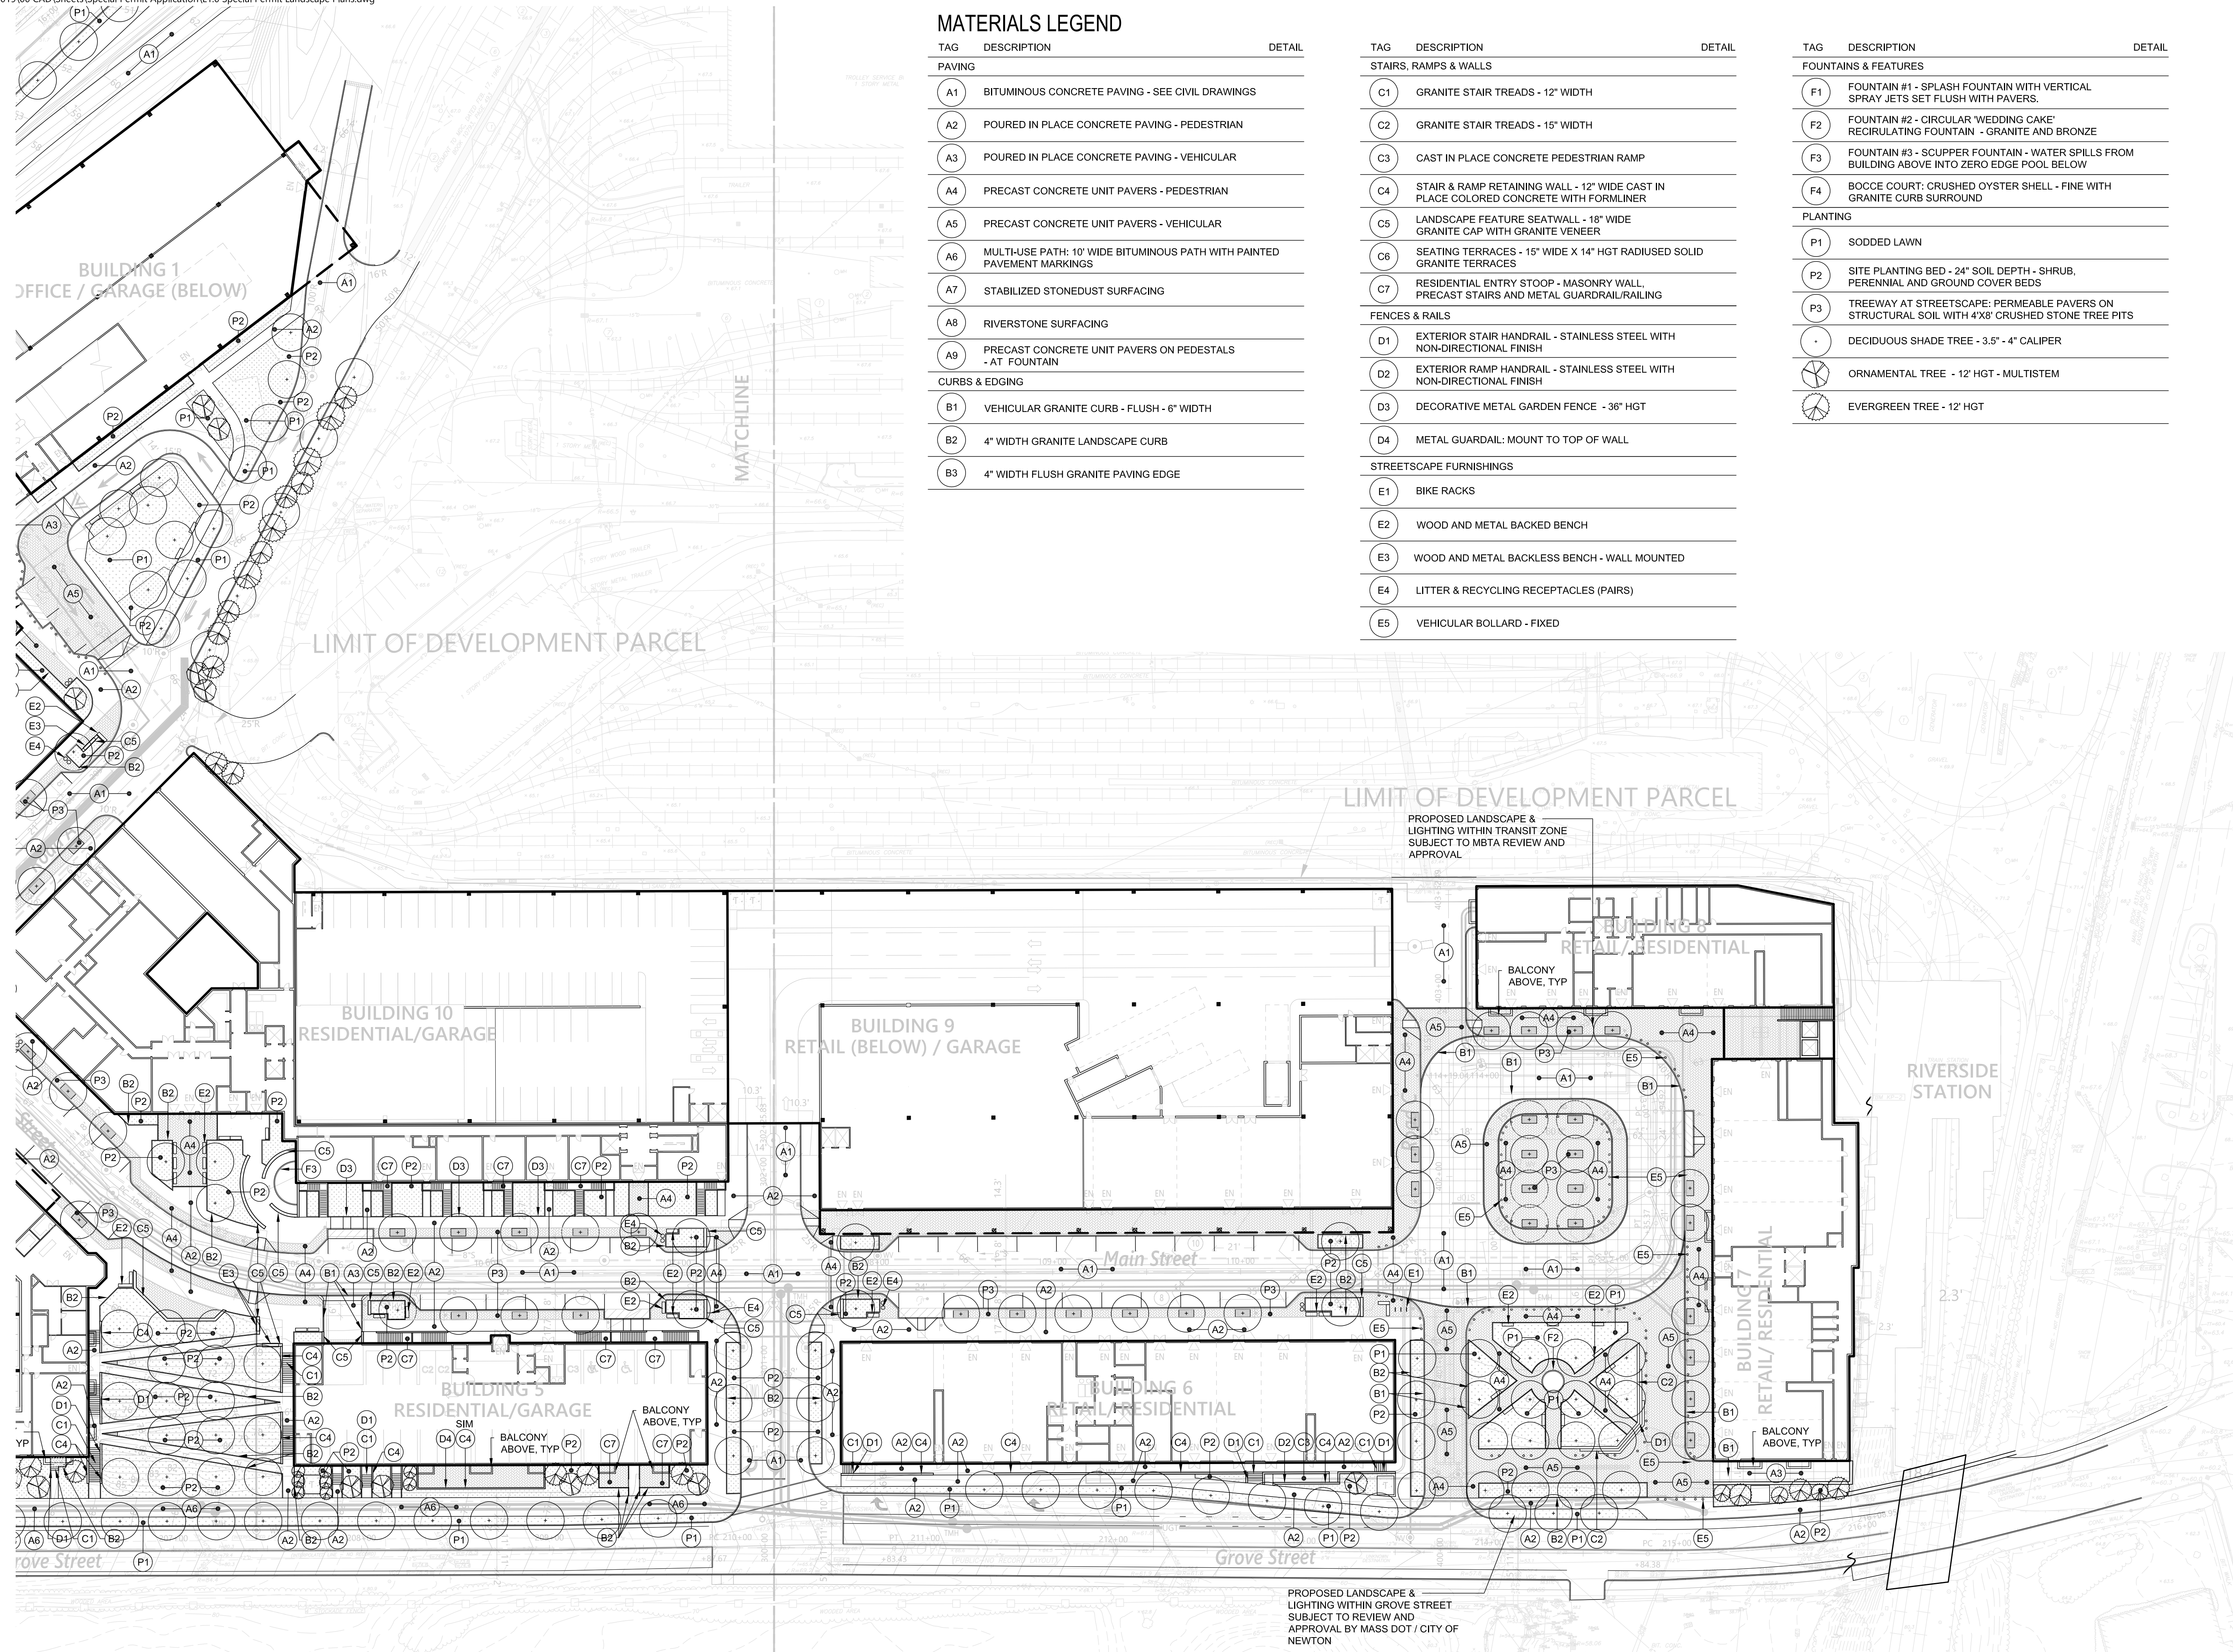


Riverside Mixed-Use Redevelopment
Grove Street
Newton, Massachusetts

No.	Revision	Date	Appr.

Designed by: _____ Checked by: _____
Issued for: _____ Date: _____
Special Permit March 27, 2019

Not Approved for Construction
LANDSCAPE PLAN

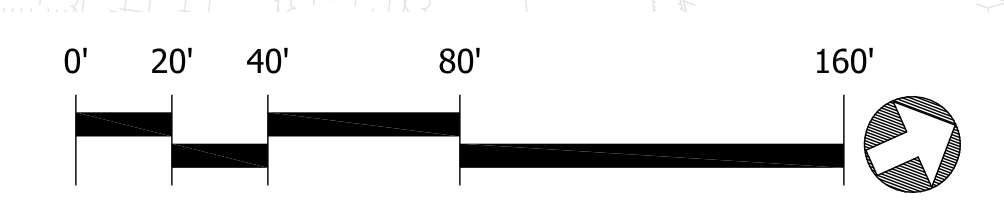

L1.2
Sheet of 20