

View_1:Plan Rotated-65 Tilted 0
Scale: 1 inch= 75 Ft.

Symbol	Label	Qty	Description	Arr. Lum. Lumens	Arr. Watts	LLF	Filename	Manufacturer
◆	A1	54	Ashbery Area Light, Type 3, 3000K, 16ft (AP-206L3-100F-30K-UV1-20K-P2-TBD) (AP-16-P2-4-CVR)	2068	46.86	0.950	LF_Ashbery_AreaLight_AP206L3.ies	Landscape Forms
◆	A2	15	Ashbery Area Light, Type 5, 3000K, 16ft (AP-212L5-100F-30K-UV1-20K-P2-TBD) (AP-16-P2-4-CVR)	3920	82.45	0.950	LF_Ashbery_AreaLight_AP212L5.ies	Landscape Forms
◆	A3	55	Ashbery Path Light, Type 4, 3000K (AP-006L4-035F-30K-UV1-SM)	425	7.35	0.950	LF_Ashbery_PathLight_AP006L4.ies	Landscape Forms
◆	A4	6	Ashbery Path Light, Type 5, 3000K (AP-012L5-035F-30K-UV1-SM)	841	14.63	0.950	LF_Ashbery_PathLight_AP012L5.ies	Landscape Forms
◆	A5	7	Ashbery Wall Mount, Type 3, 3000K (AP-108L3-070F-30K-UV1-20K-MW1-XXX)	860	21.71	0.950	LF_Ashbery_WallMt_AP108L3.ies	Landscape Forms
○	L1	6	LEO Area Light, Type 4, 3000K, 20ft (LE-096L4-035F-30K-UV1-5A) (LE59875-XX)	7132	116.38	0.950	LF_LEO28_LE096L4-035F-30K.ies	Landscape Forms

Label	CalcType	Units	Avg	Max	Min	Avg/Min	Max/Min
Bus Turnaround	Illuminance	Fc	1.81	4.3	0.5	3.62	8.60
Main Street	Illuminance	Fc	1.16	3.0	0.2	5.80	15.00
Main Street Sidewalks	Illuminance	Fc	0.79	2.7	0.1	7.90	27.00
Pedestrian Walkway_1	Illuminance	Fc	2.05	6.5	0.3	6.83	21.67
Pedestrian Walkway_2	Illuminance	Fc	2.06	4.6	0.3	6.87	15.33
Pedestrian Walkway_3	Illuminance	Fc	1.76	4.6	0.4	4.40	11.50
Side Street_1	Illuminance	Fc	1.30	2.9	0.2	6.50	14.50
Side Street_2	Illuminance	Fc	1.20	2.5	0.2	6.00	12.90
Side Street_3	Illuminance	Fc	1.01	2.1	0.3	3.37	7.00

7800 E. Michigan Ave.
Kalamazoo, MI 49048
800.430.6209
landscapeforms.com

Riverside Project - Landscape Forms Lighting

This drawing shows suggested fixtures and mounting locations based on the information provided. Landscape Forms assumes no responsibility for variation of light levels that result from changes in parameters not reported at the time of design.

Completed By: CG	Comments: - Horizontal illuminance measured in foot-candles. - Base CAD file: "HDP Base - Riverside". - Revised per customer's comments on 3.21.19	
Checked By: AH		
Date: 3/27/2019		
AGI32 Version 19.5.18		
Filename: ILP529_RevC.AGI	Revision C	Page 1 of 3




View_1:Plan Rotated-65 Tilted 0
 Scale: 1 inch= 40 Ft.

landscapeforms
 7800 E. Michigan Ave.
 Kalamazoo, MI 49048
 800.430.6209
 landscapeforms.com

Riverside Project - Landscape Forms Lighting

This drawing shows suggested fixtures and mounting locations based on the information provided. Landscape Forms assumes no responsibility for variation of light levels that result from changes in parameters not reported at the time of design.

Completed By: CG	Comments: - Horizontal illuminance measured in foot-candles. - Base CAD file: "HDP Base - Riverside". - Revised per customer's comments on 3.21.19	
Checked By: AH		
Date: 3/27/2019		
AGI32 Version 19.5.18		
Filename: ILP529_RevC.AGI	Revision C	Page 2 of 3

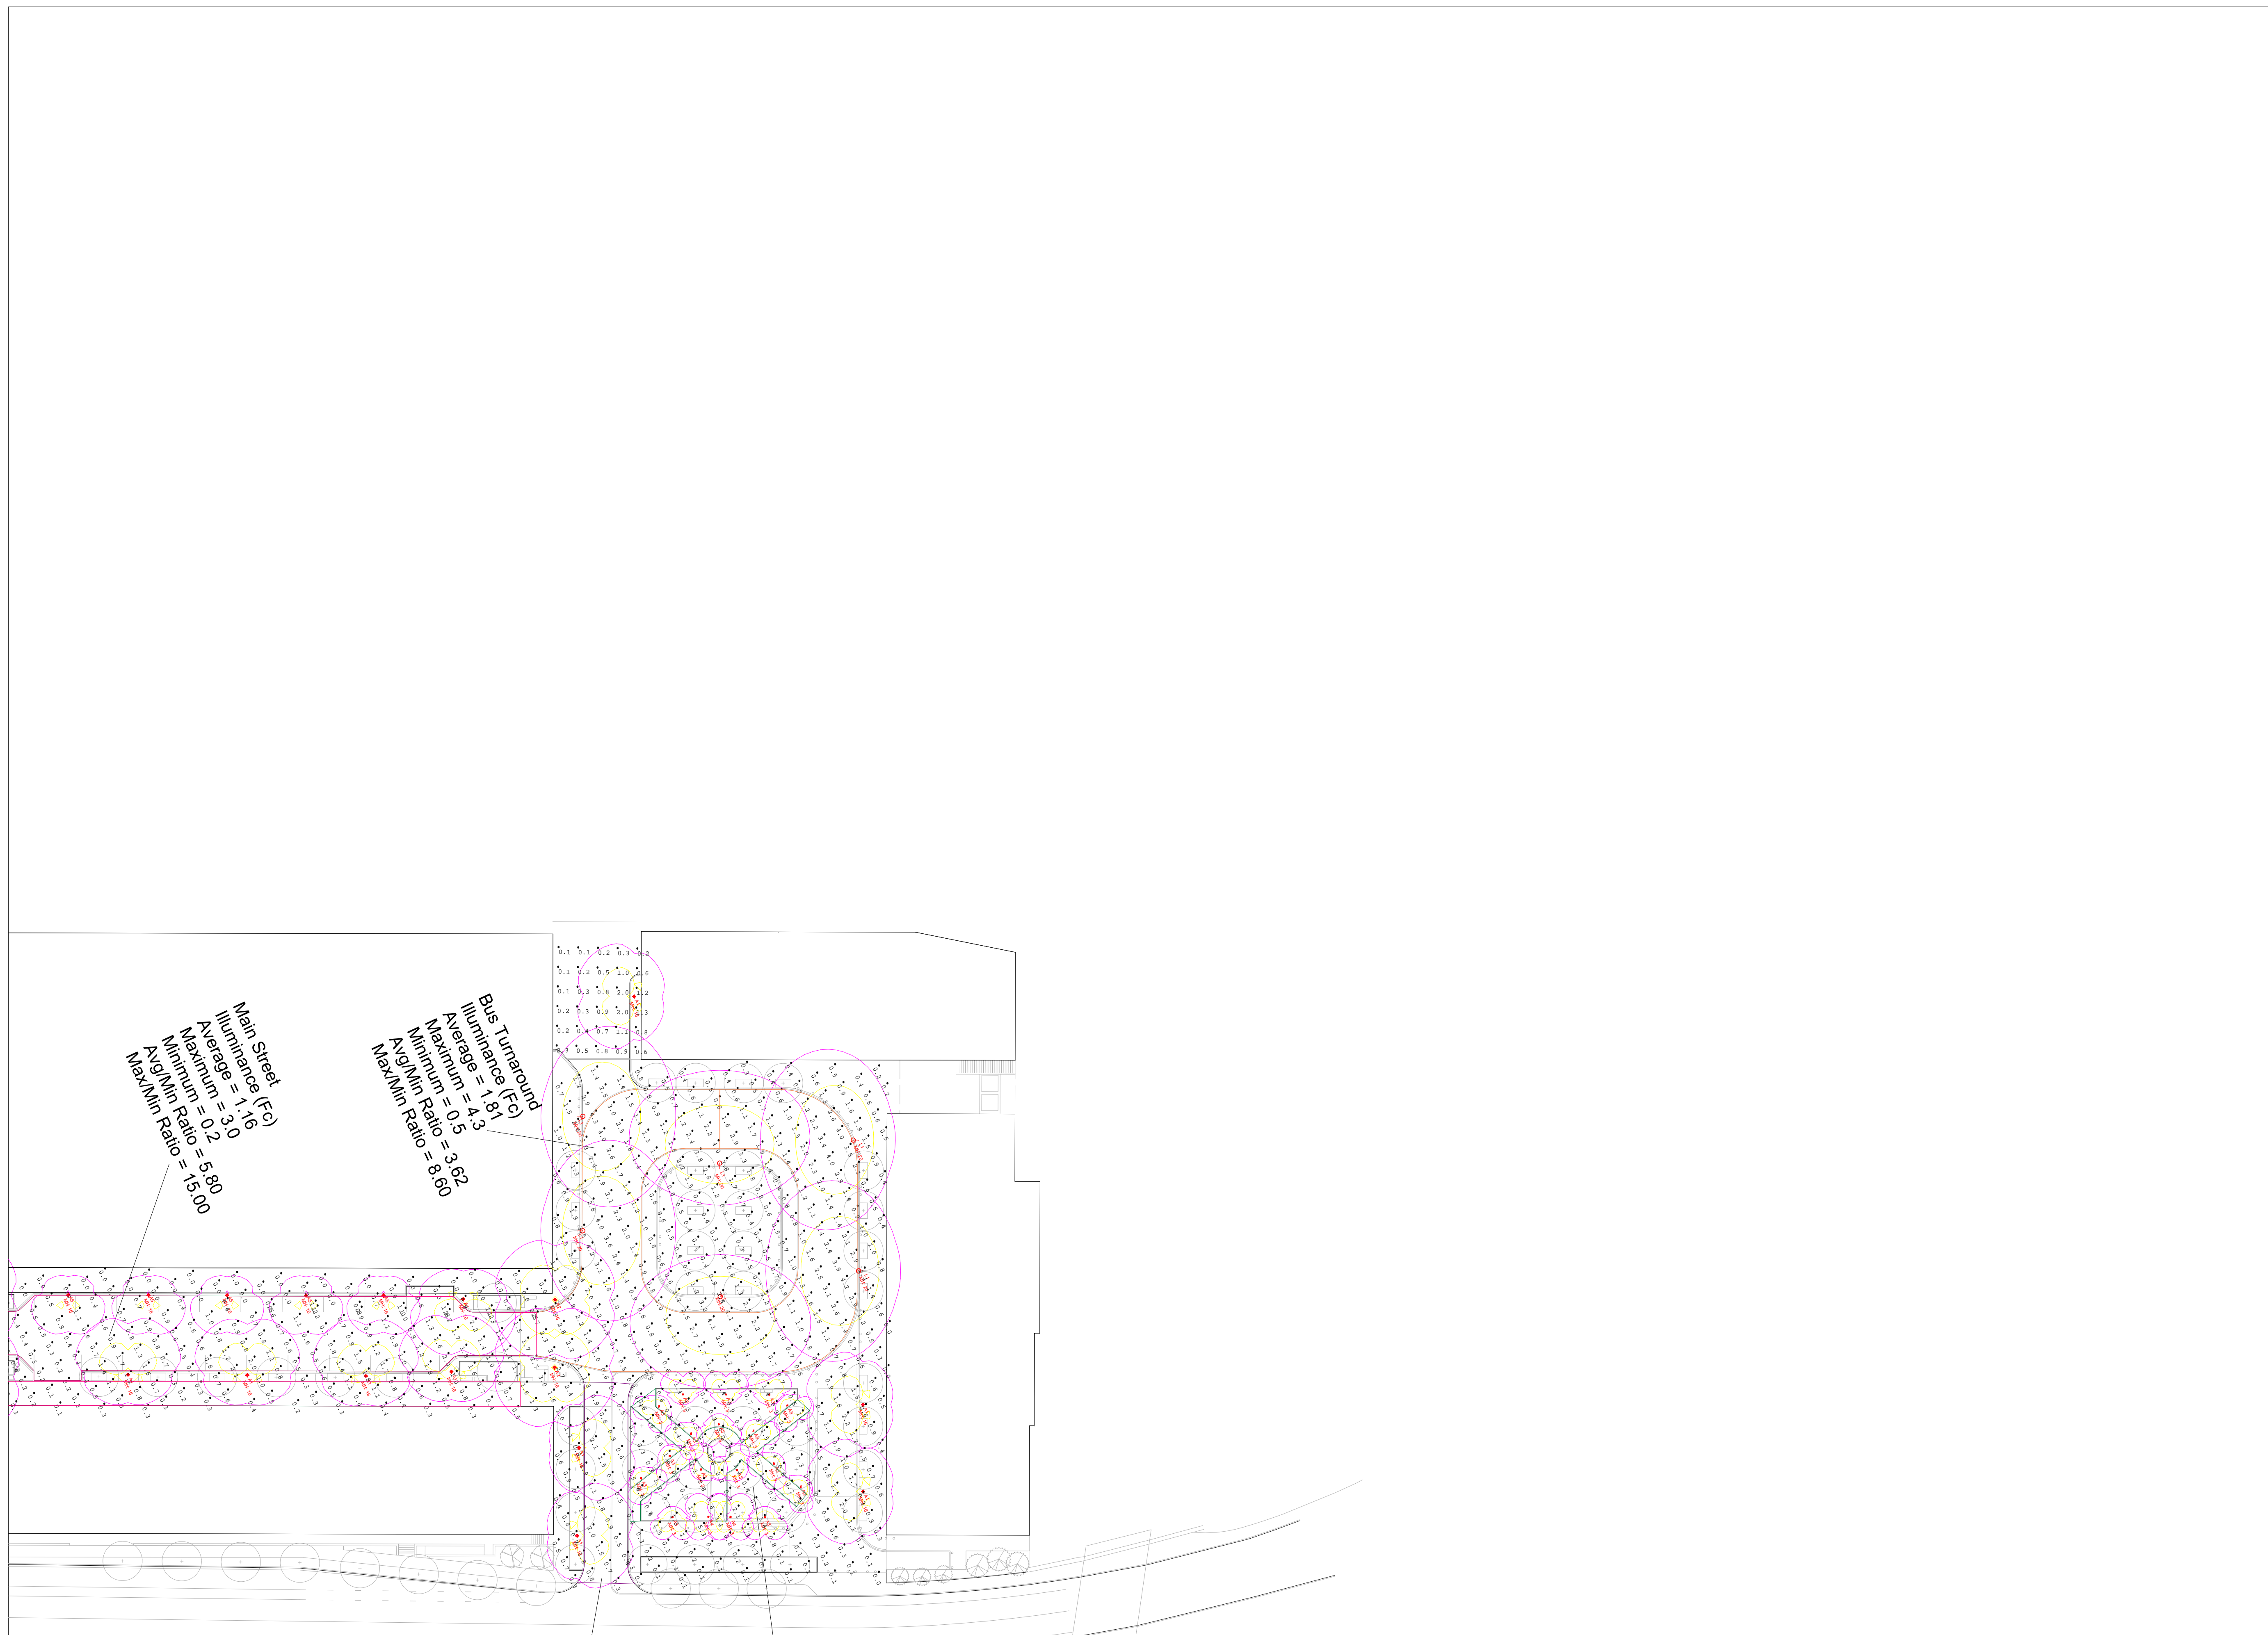

View_1:Plan Rotated-65 Tilted 0
Scale: 1 inch= 40 Ft.


 7800 E. Michigan Ave.
 Kalamazoo, MI 49048
 800.430.6209
 landscapeforms.com

Riverside Project - Landscape Forms Lighting
This drawing shows suggested fixtures and mounting locations based on the information provided. Landscape Forms assumes no responsibility for variation of light levels that result from changes in parameters not reported at the time of design.

Completed By: CG	Comments: - Horizontal illuminance measured in foot-candles. - Base CAD file: "HDP Base - Riverside". - Revised per customer's comments on 3.21.19	Revision C	Page 3 of 3
Checked By: AH			
Date:3/27/2019			
AGI32 Version 19.5.18			
Filename: ILP529_RevC.AGI			