

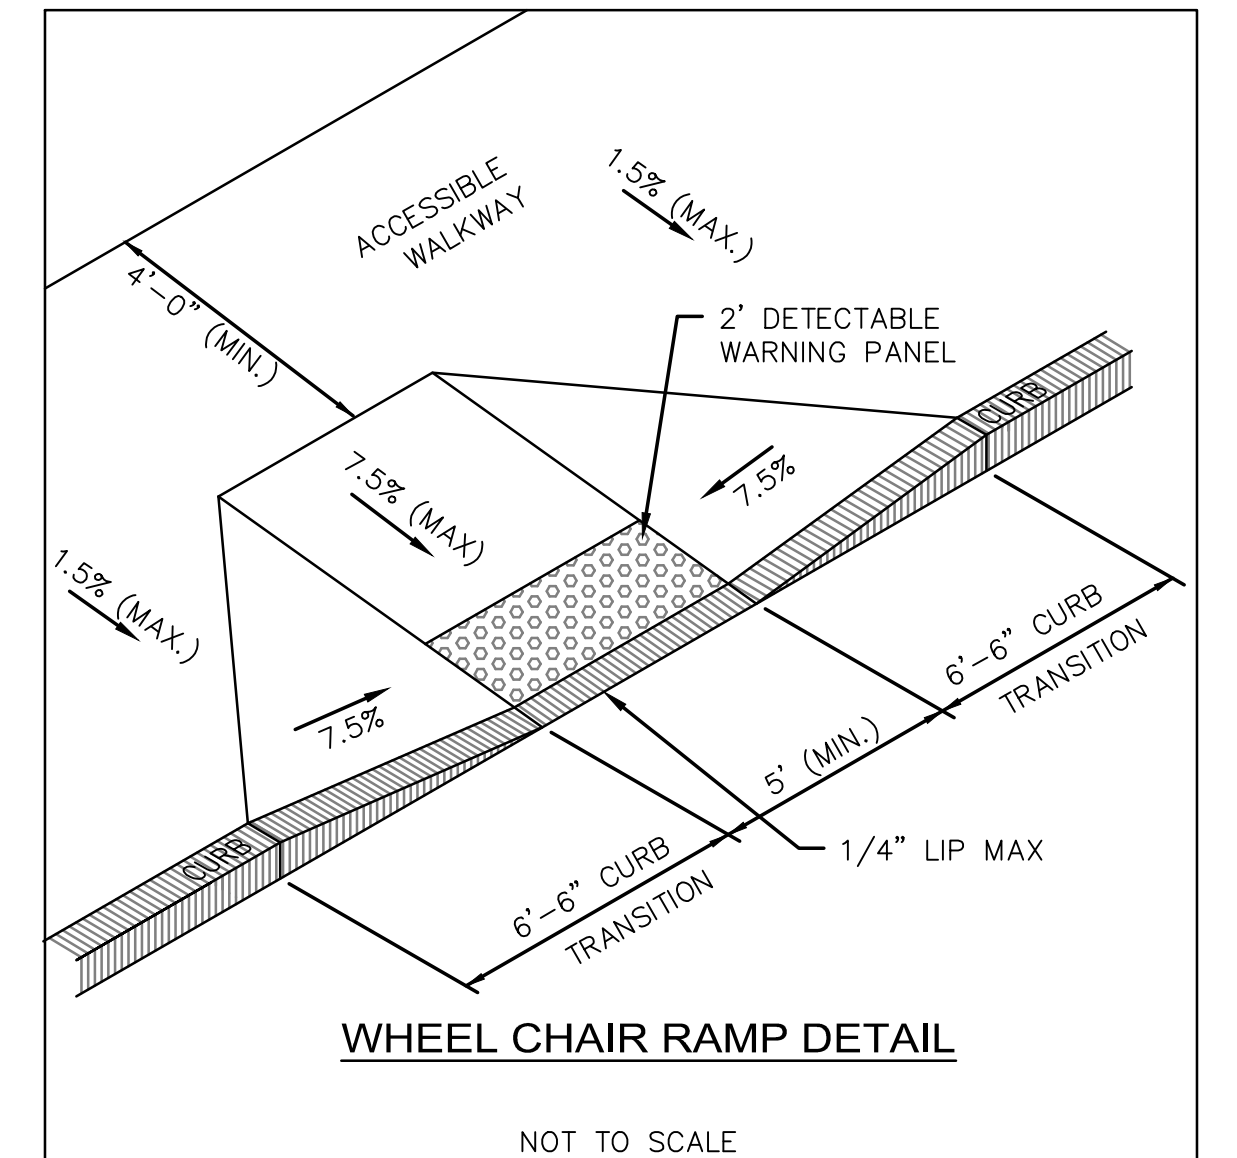


HANDICAP RAMP EXTENSION DETAIL
NOT TO SCALE

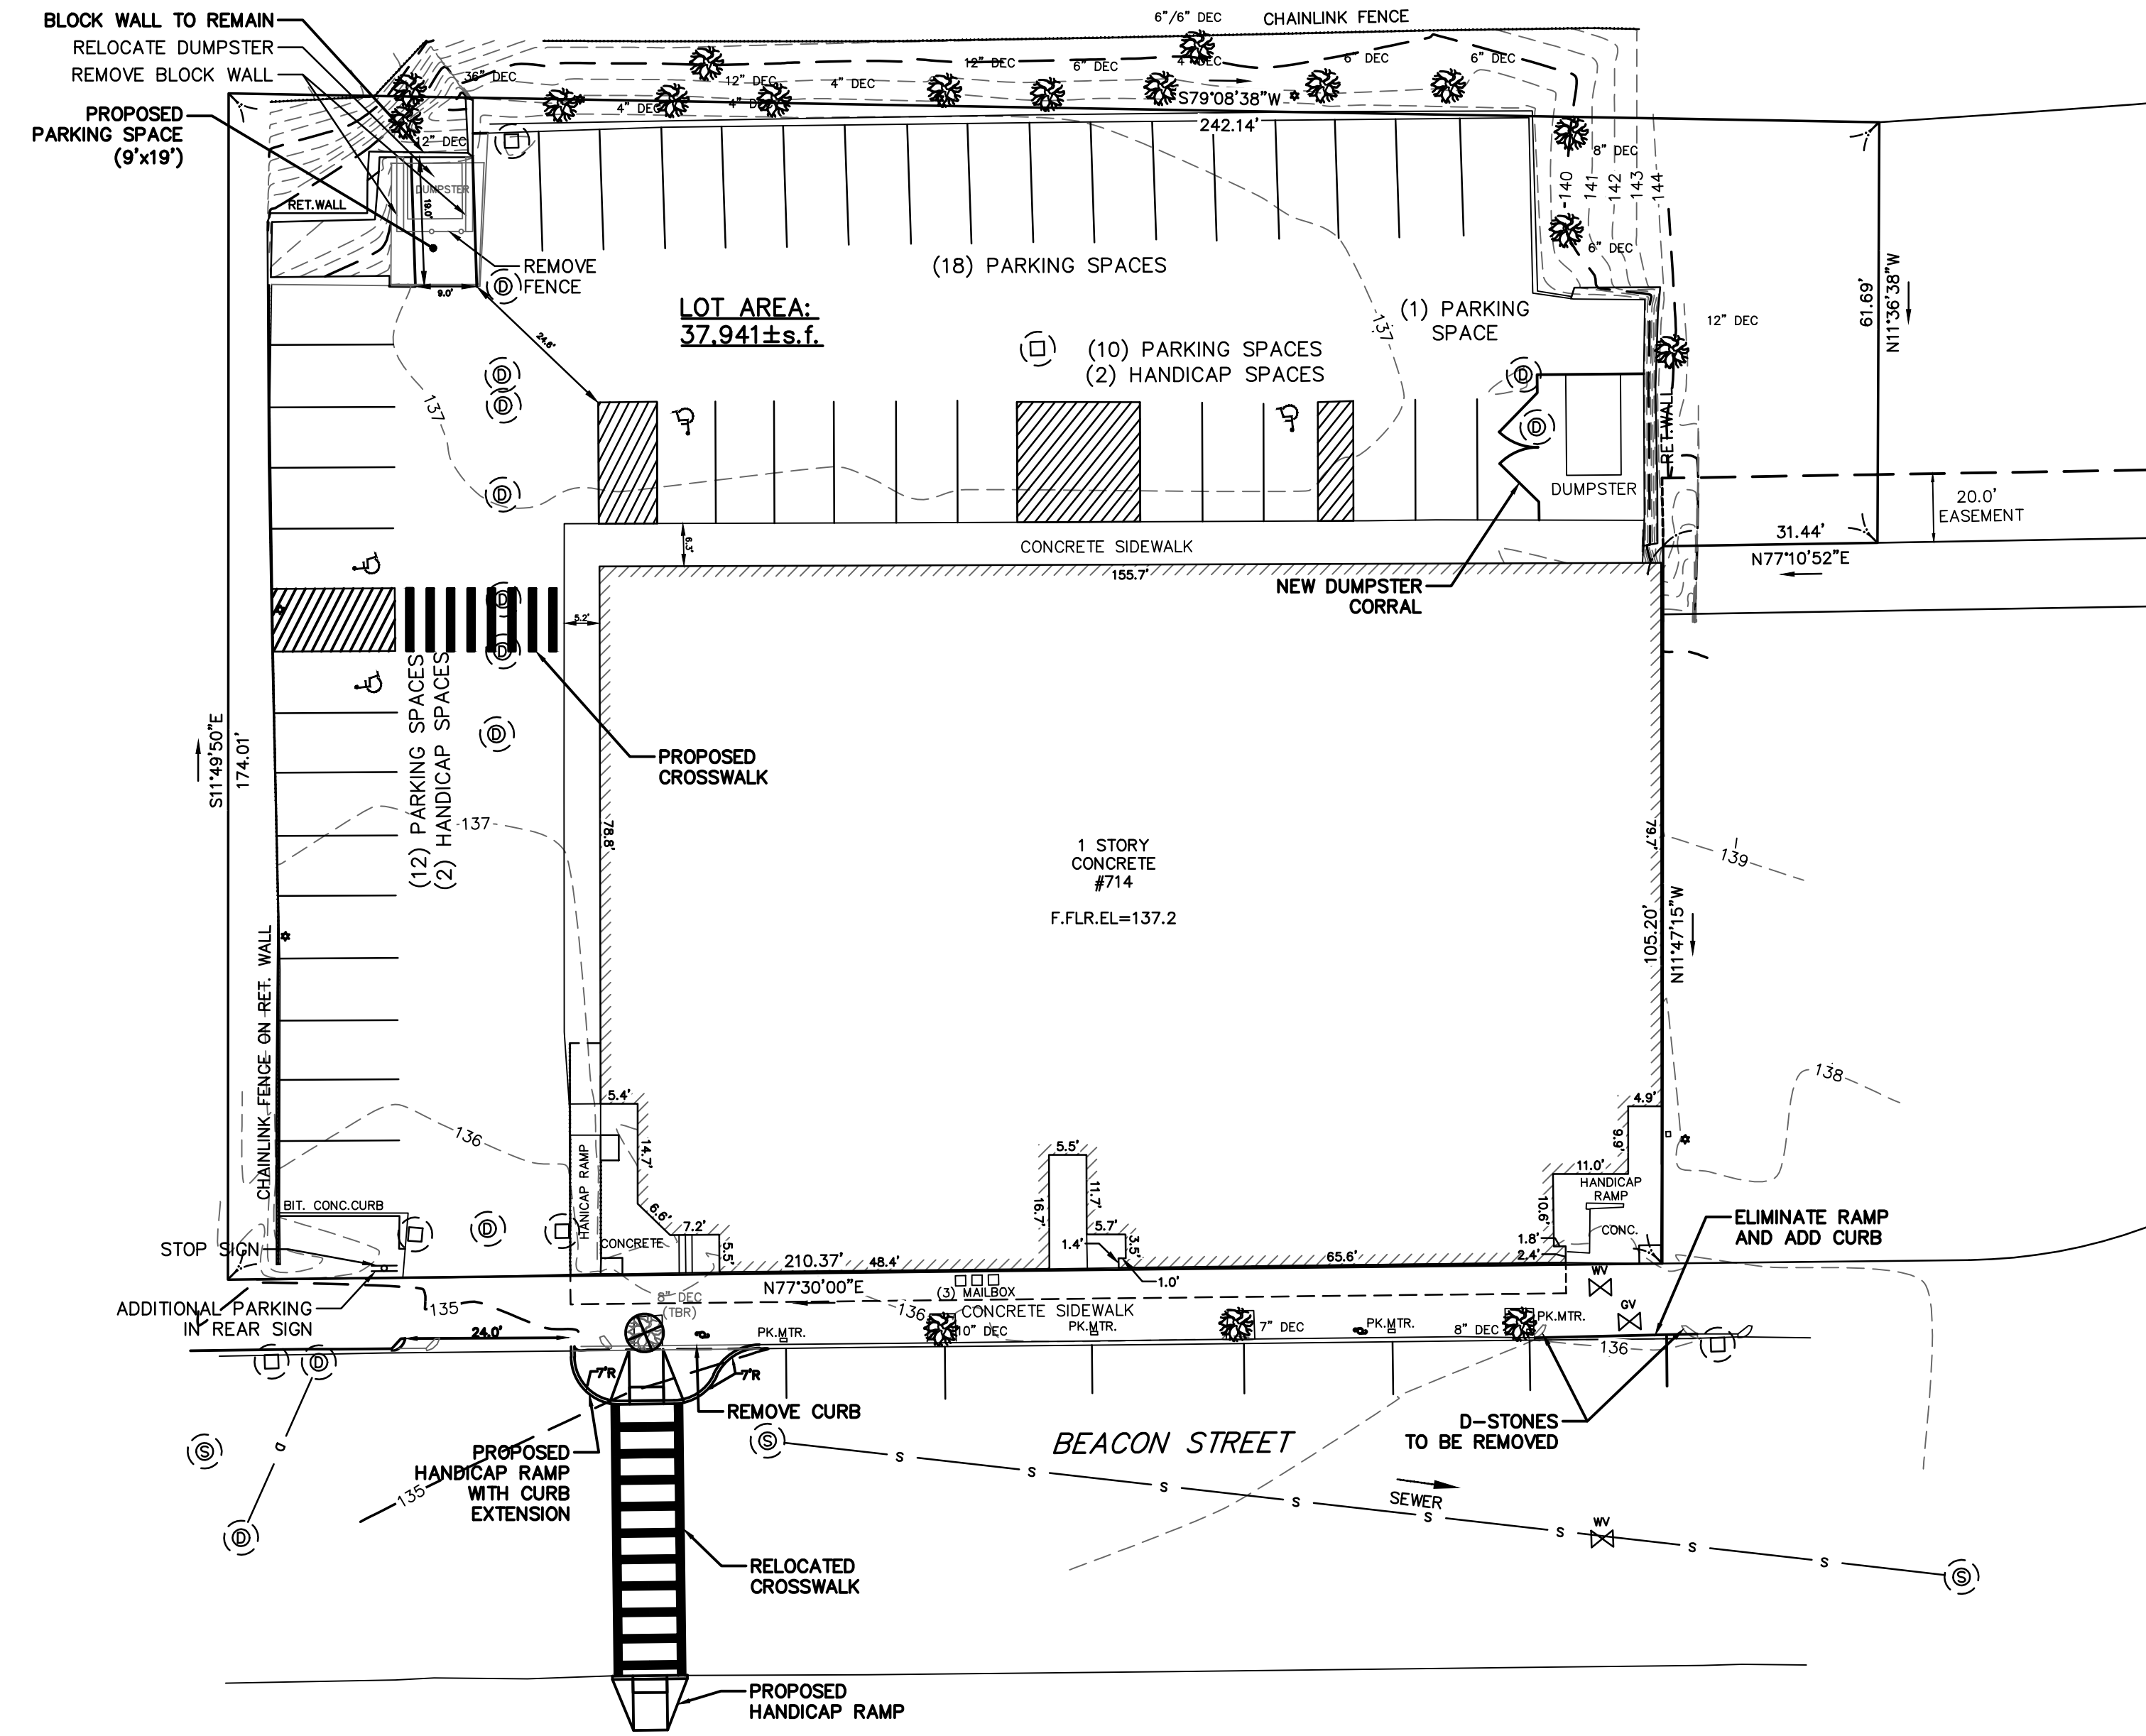


WHEEL CHAIR RAMP DETAIL

NOT TO SCALE

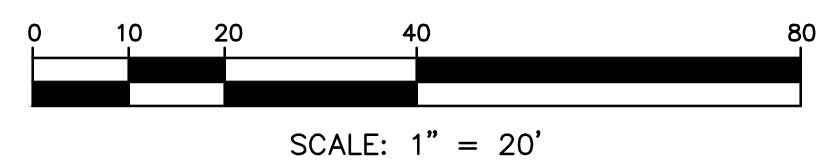

CROSSWALK LAYOUT PLAN
NEWTON, MASSACHUSETTS
SHOWING PROPOSED CONDITIONS AT
#714 BEACON STREET

SCALE: 1in.=20ft. DATE: DECEMBER 22, 2014
REVISED: MARCH 11, 2015
PROJECT: 214201

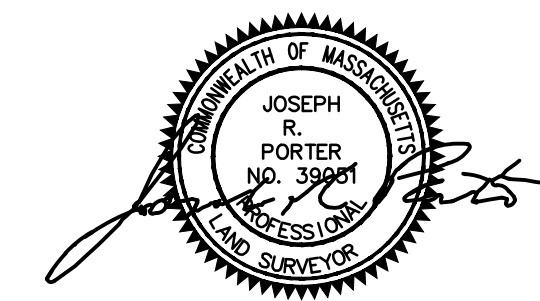

VTP
ASSOCIATES
INC.

LAND SURVEYORS - CIVIL ENGINEERS.
132 ADAMS STREET, 2nd FLOOR, SUITE 3.
NEWTON, MA 02458
(617) 332-8271