



# WELBOURN RESIDENCE

LANDSCAPE DESIGN

24 WILDE ROAD  
NEWTON, MA 02486


No.	Revisions	Date

Job: RD2711  
Date: 04/11/13  
Scale: AS NOTED  
Drawn: DRW  
Checked: ATR

## LANDSCAPE PLANTING PLAN - PART 2 AND PLANT LIST

Rojas Design, Inc.  
Architecture | BIM  
29 Poppyrd Way  
Interior Design  
Somerville, MA 02143  
Landscape Architecture  
T - 617-720-4100

This drawing and the details on it, as an Design, Architects & Landscape Architects and from without the expressed written consent of Rojas Design, Inc.  
Copyright © 2013 Rojas Design, Inc.  
All rights reserved.

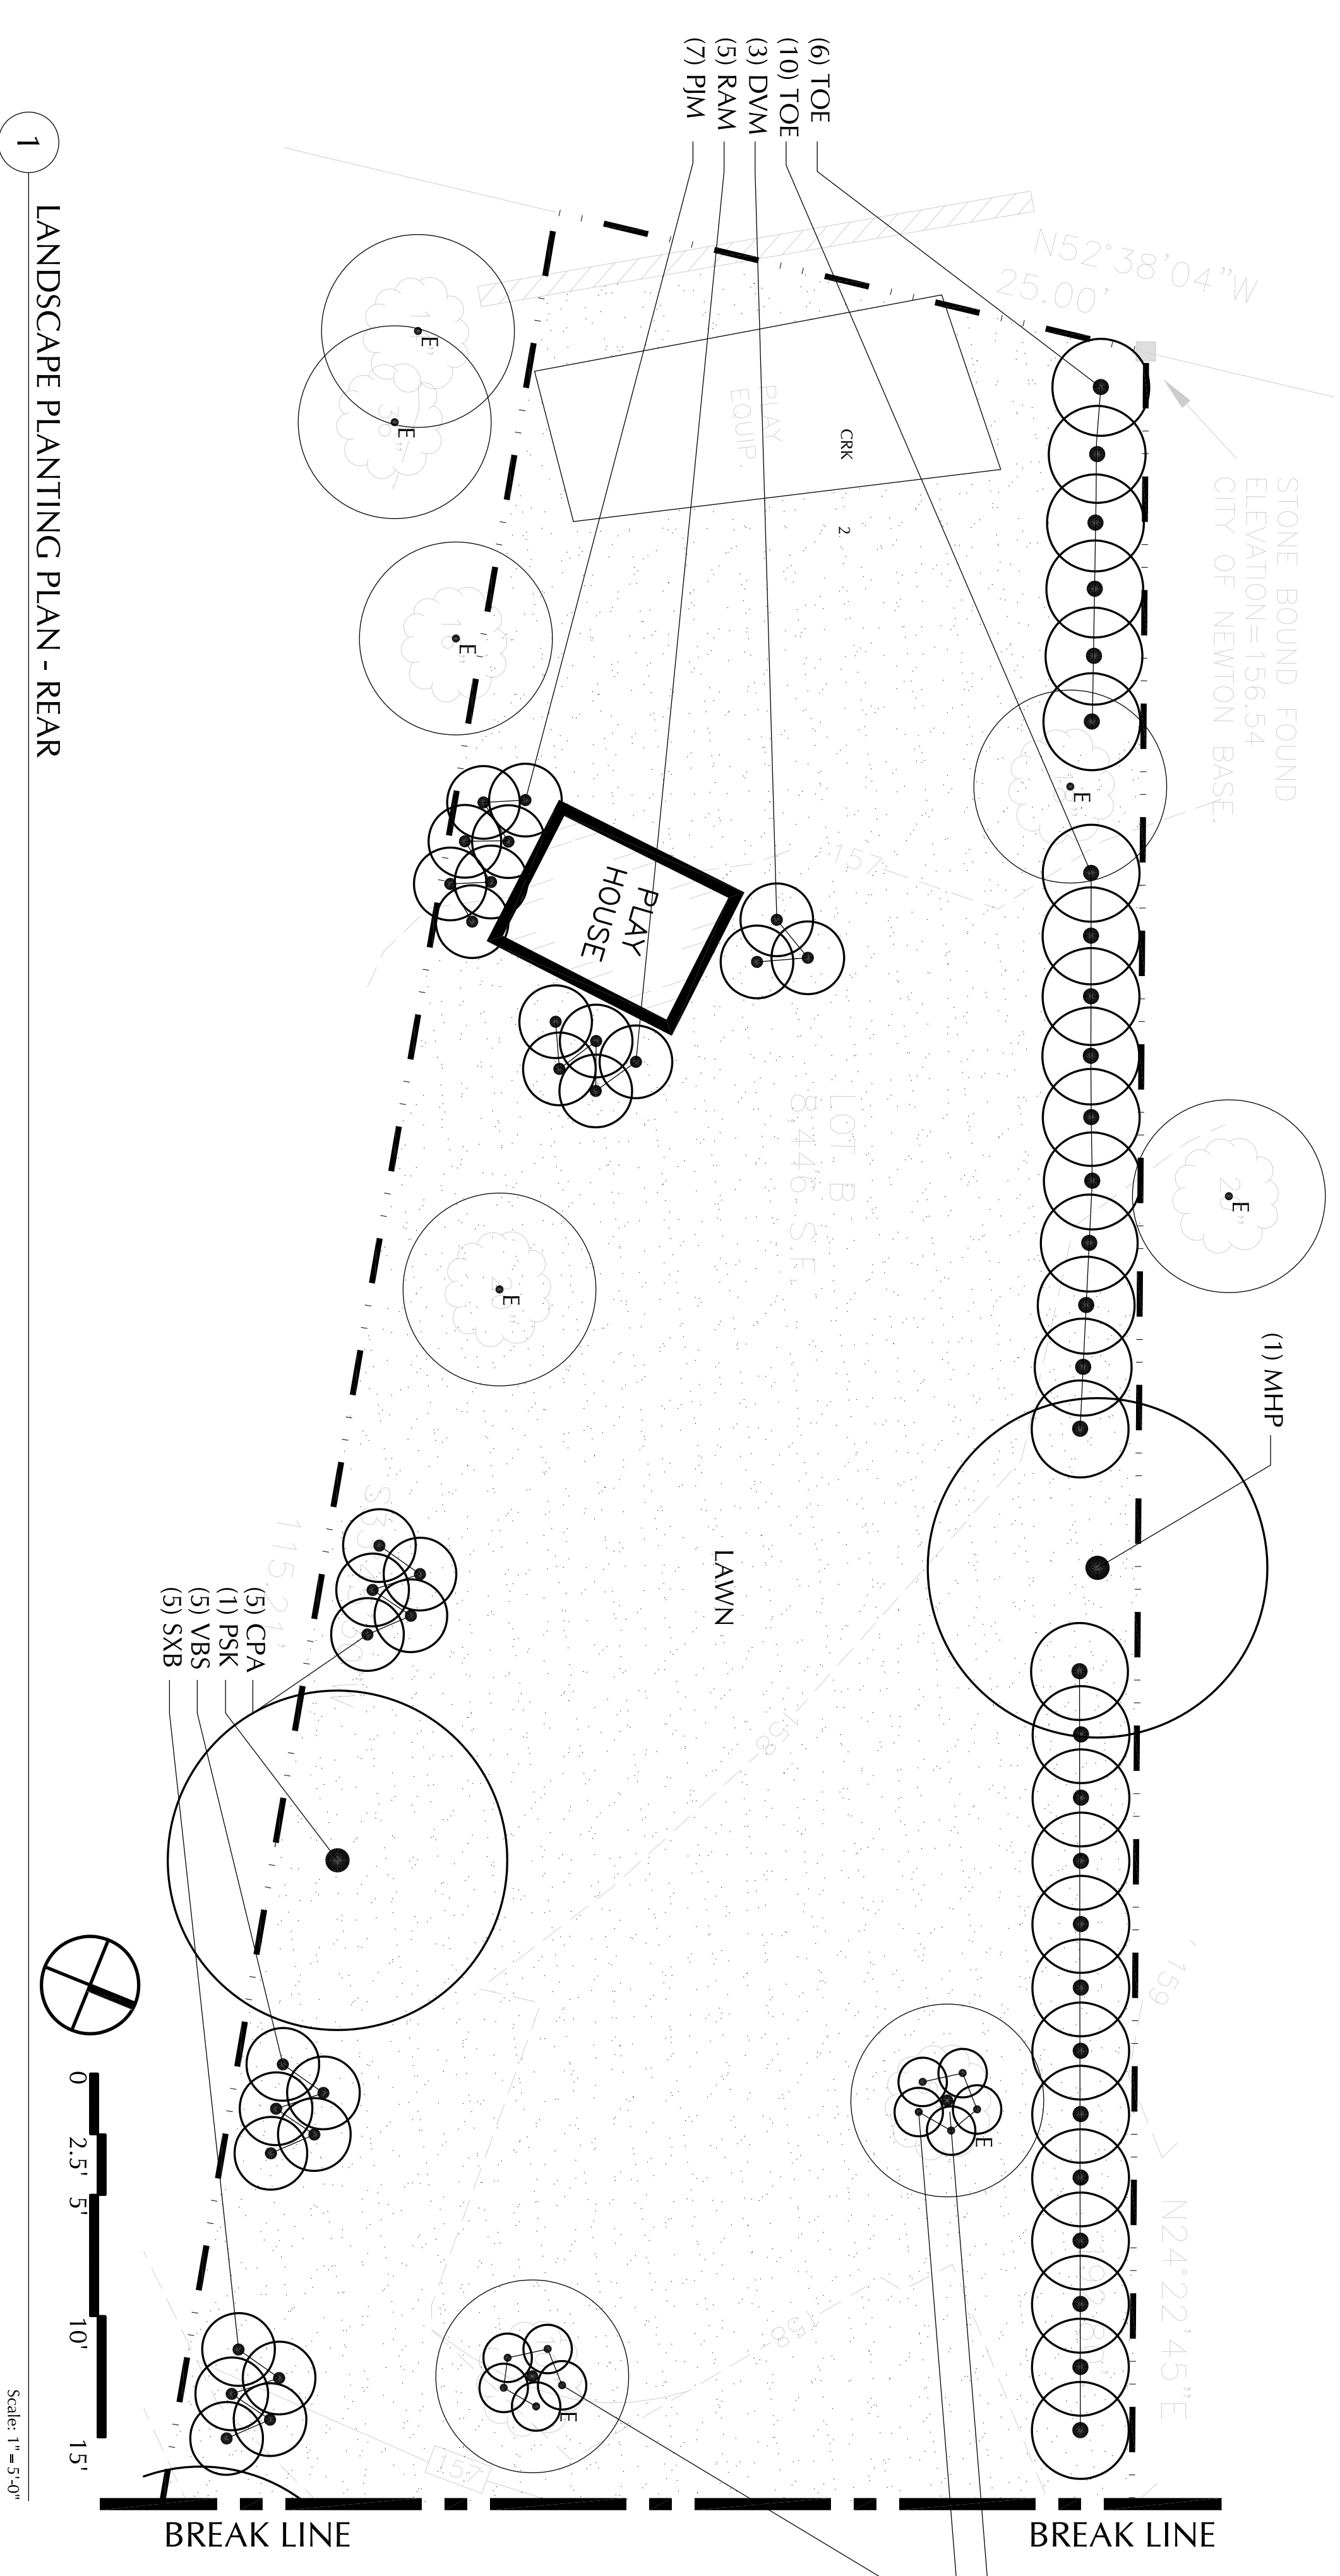

1 LANDSCAPE PLANTING PLAN - REAR

Scale: 1"=5'-0"

PLANT LIST				ROJAS DESIGN, INC. RD 2711			
SYMB.	QTY.	BOTANICAL NAME	COMMON NAME	SIZE	CONDITION	REMARKS	
E	6	EXISTING TREE	EXISTING TREE	VARIOUS	IN PLACE	PRUNE BY CERTIFIED ARBORIST AS SPECIFIED & DIRECTED BY L.A. - PROTECT AS REQUIRED	
R	4	EXISTING TREE TO BE REMOVED	EXISTING TREE	VARIOUS	IN PLACE	REMOVE TREE AND STUMP IN THEIR ENTIRETY	
CRK	2	CORNUS KOUSA	FLOWERING JAPANESE DOGWOOD	2 1/2'-3' CAL.	B & B	DENSE BRANCHED, ELEGANT, AND STRONG TRUNKS. SPACING AS SHOWN	
MHP	3	MALUS HALLIANA PARKMANII	PARKMAN CRAB APPLE	2 1/2'-3' CAL.	B & B	DENSE BRANCHED, SPACING AS SHOWN	
PCT	1	PRUNUS CERASIFERA 'THUNDERCLOUD'	THUNDERCLOUD PLUM	2 1/2'-3' CAL.	B & B	DENSE BRANCHED, ELEGANT, AND STRONG TRUNKS. SPACING AS SHOWN	
PSK	1	PRUNUS SERULATA 'WYANZAN'	KWANZAN JAPANESE CHERRY	2 1/2'-3' CAL.	B & B	DENSE BRANCHED, ELEGANT, AND STRONG TRUNKS. SPACING AS SHOWN	
CQA	13	CHAMAECYPARIS HISPIDA 'HILFERA AUREA'	GOLDEN THREADLEAF CYPRRESS	2'-0" - 2'-6" SPREAD	B & B	YELLOW/GOLD COLOR YEAR-ROUND - BROAD DOME FORM - SPACING @ 2'-0" O.C. - EVERGREEN	
FXI	10	FOKSYTHIA X INTERMEDIA 'ARNOLD DWARF'	ARNOLD DWARF BORDER FOKSYTHIA	2'-6" - 3'-0" TALL	B & B	PALE YELLOW FLOWERS - BLOOMS MARCH - APRIL - SPACING AT 2'-6" O.C.	
ICC	9	ILEX GLABRA 'COMPACTA'	COMPACT INKBERRY	2'-6" - 3'-0" TALL	B & B	EVERGREEN DENSE MOUNDED FORM - SPACING AT 2'-6" O.C.	
JHP	15	JUNIPERUS HORIZONTALIS 'PLUMOSA'	ANDORRA JUNIPER	2'-0" - 2'-6" SPREAD	B & B	LOW GROWING, CREEPING FORM - FOLIAGE TURNS PURPLE IN FALL - SPACING AT 2'-0" O.C.	
LIS	3	LEUCOHOE FONTANESIANA 'SCARLETTA'	DROPPING LEUCOHOE	2'-6" - 3'-0" TALL	B & B	WHITE FLOWERS - BLOOMS LATE SPRING - EARLY SUMMER - SPACING AT 2'-6" O.C.	
PBB	5	PIERIS 'BROOKERS BEAUTY'	BROOKERS BEAUTY ANDROMEDA	2'-6" - 3'-0" TALL	B & B	CREAMY WHITE FLOWER - BLOOMS LATE APRIL - SPACING AT 2'-6" O.C.	
DWV	23	RHOODODENDRON 'DELAWARE VALLEY WHITE'	DELAWARE VALLEY WHITE AZALEA	2'-6" - 3'-0" TALL	B & B	WHITE FLOWERS - BLOOMS APRIL - MAY - SPACING AT 2'-6" O.C. - EVERGREEN	
RHC	10	RHOODODENDRON 'HINO-CRIMSON'	HINO-CRIMSON AZALEA	2'-6" - 3'-0" TALL	B & B	FUCHSIA FLOWERS - BLOOMS LATE SPRING - EARLY SUMMER - SPACING AT 2'-6" O.C. - EVERGREEN	
PIM	21	RHOODODENDRON 'PIM'	PIM RHOODODENDRON	2'-6" - 3'-0" TALL	B & B	MAGENTA FLOWERS - BLOOMS LATE SPRING - EARLY SUMMER - SPACING AT 2'-6" O.C. - EVERGREEN	
RAM	24	RHOODODENDRON 'RAMAPO'	RAMAPO RHOODODENDRON	2'-0" - 2'-6" TALL	B & B	VOILE - BLUE FLOWERS - BLOOMS MID MAY - SPACING AT 2'-0" O.C. - EVERGREEN	
SNB	11	SPREA X BUNALDA 'COLDFLAME'	COLDFLAME SPREA	2'-6" - 3'-0" TALL	B & B	DARK PINK - RED FLOWERS - BLOOMS EARLY - MID SUMMER - SPACING AT 2'-6" O.C.	
TCG	11	TALUS CUSPIDATA 'GREENWAVE'	GREENWAVE JAPANESE YEW	2'-6" - 3'-0" SPREAD	B & B	EVERGREEN WITH TOW MOUNDING FORM - SPACING AT 2'-6" O.C.	
TOE	43	THUNIA OCCIDENTALIS ELICANTISSIMA	COLDTYPE ARBORVITAE	4'-0" - 5'-0" TALL	B & B	EVERGREEN WITH PYRAMID FORM - SPACING AT 2'-6" O.C.	
VBS	10	VIBURNUM SIEBOLDII	SIEBOLD VIBURNUM	2'-6" - 3'-0" TALL	B & B	SEMI-PANICLED FLOWERS - BLOOMS IN MAY - SPACING AT 2'-6" O.C.	

PERENNIALS						
SYMB.	QTY.	BOTANICAL NAME	COMMON NAME	SIZE	CONDITION	REMARKS
HOS	15	HOSTA 'EMERALD ATOLL'	MINIATURE HOSTAS - PLANTAIN LILY	1'-0" - 1'-6"	6" POTS	5" LONG VARIEGATED BLUE GREEN LEAVES
HBC	10	HOSTA 'BLUE CABET'	BLUE CABET HOSTA	1'-6" - 2'-6"	6" POTS	5" LONG BLUE GREEN LEAVES LAYERS FLOWER - MID SUMMER
LSF-V	48	LIRIOPE SPICATA-VARIEGATED	CREEPING LIRIOPE - VARIEGATED	6" POT	CONTAINER	NARROW GREEN & WHITE BLADES WITH LAMBSEAR WHITE FLOWERS - AUGUST/SEPTEMBER
SEED	3600 SF	SEEDED LAWN	SEEDED LAWN	---	---	8 PLANTS PER 10 SF OR BED SOD OR HYDROSEED - PER LANDSCAPE ARCHITECT
HMH	7	HAKONECHLOA MACRA	HAKONE GRASS	2'-0" - 3'-0" TALL	3 GAL	BRIGHT YELLOW FOLIAGE WITH GREEN STRIPS
PAF	8	PENNSETUM ALOPECUROIDES	FOUNTAIN GRASS	2'-0" - 3'-0" TALL	3 GAL	DENSE CLUMPED GROWTH WITH UPRIGHT
PRA	8	PEROVSKIA ATRIPPLICIFOLIA	RUSSIAN SAGE (GRASS)	3'-0" - 4'-0" TALL	5 GAL	FINE GREY GREEN BLADES WITH PURPLE HAZE FLOWERS - BLOOMS JULY TO SEPTEMBER

### GRASSES

SYMB.	QTY.	BOTANICAL NAME	COMMON NAME	SIZE	CONDITION	REMARKS
LSF-V	48	LIRIOPE SPICATA-VARIEGATED	CREEPING LIRIOPE - VARIEGATED	6" POT	CONTAINER	NARROW GREEN & WHITE BLADES WITH LAMBSEAR WHITE FLOWERS - AUGUST/SEPTEMBER
SEED	3600 SF	SEEDED LAWN	SEEDED LAWN	---	---	8 PLANTS PER 10 SF OR BED SOD OR HYDROSEED - PER LANDSCAPE ARCHITECT

