
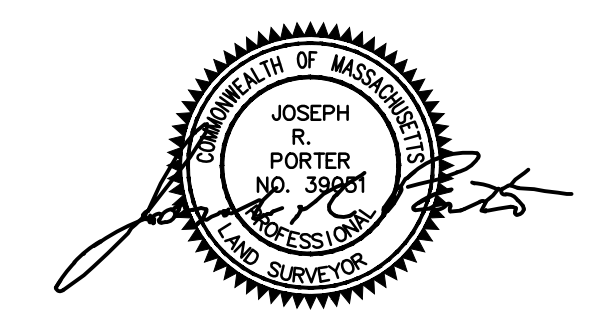
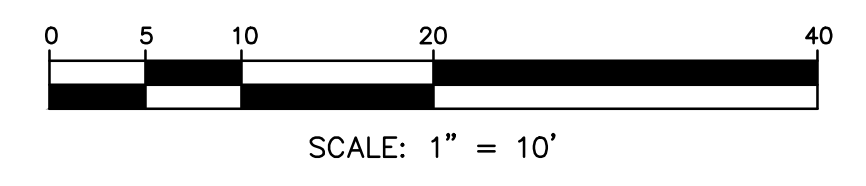


**LEGEND**

STORM SEWER	— D —
COMBINATION SEWER	— CS —
SANITARY SEWER	— S —
WATER MAIN	— W —
OVERHEAD ELECTRIC	— OE —
UNDER GROUND ELECTRIC	— UE —
GAS MAIN	— G —
CONTOUR	--- 21 ---
BUILDING	▨
PICKET FENCE	— D —
CHAINLINK FENCE	— X —
PROPERTY LINE W/ BEARING DISTANCE	N85°23'35"W 346.41'
CONIFEROUS TREE	☼
DECIDUOUS TREE	☼
SIGN POST	⊕
LIGHT POLE	⊕
GAS VALVE	⊕
WATER VALVE	⊕
UTILITY POLE	⊕
DRAINAGE MANHOLE	⊕
SEWER MANHOLE	⊕
FIRE HYDRANT	⊕
CATCH BASIN	⊕
FIRE CALL BOX	⊕
MAIL BOX	⊕
MONITORING WELL	⊕
ELECTRIC MANHOLE	⊕
TOP OF STONE EL.	TOS
BOTTOM OF STONE EL.	BOS
TOP OF WALL EL.	TWL
BOTTOM OF WALL EL.	BWL

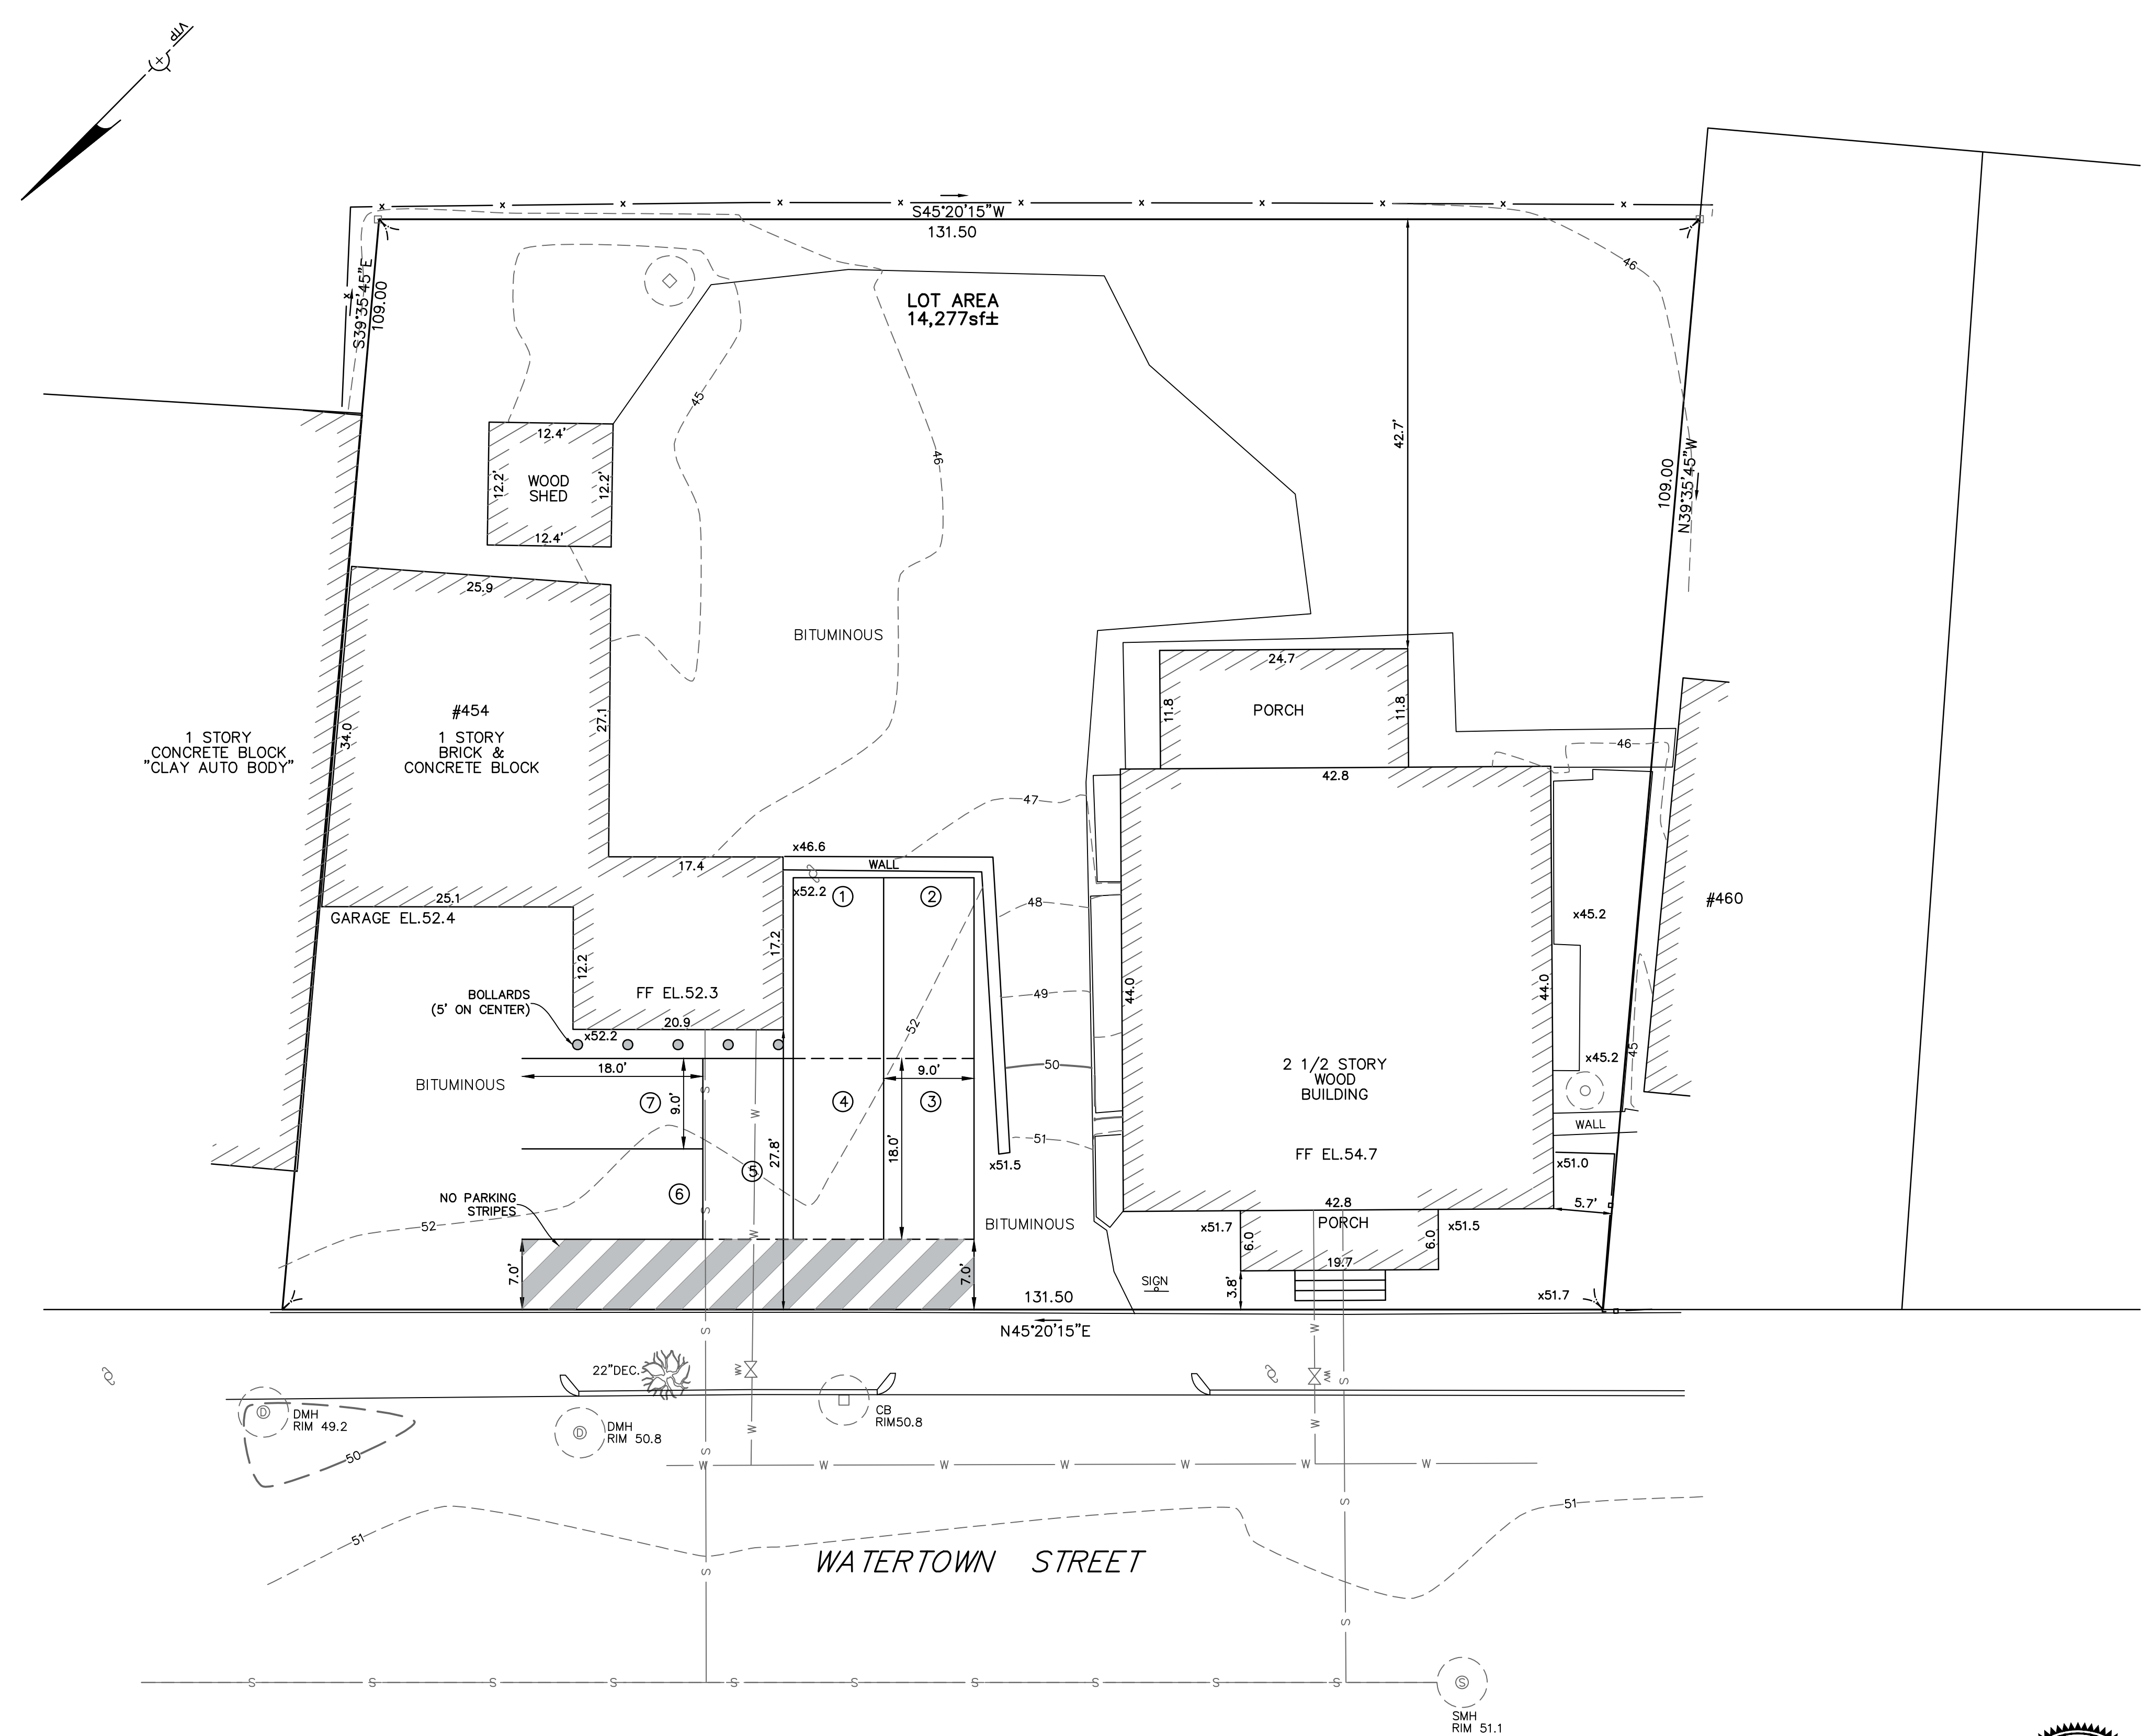

**TOPOGRAPHIC SITE PLAN**  
**NEWTON, MASSACHUSETTS**  
 SHOWING PROPOSED CONDITIONS AT  
 454, 456 & 458 WATERTOWN STREET  
 SCALE: 1in.=10ft. DATE: MAY 10, 2017  
 REVISED: OCTOBER 19, 2017  
 PROJECT: 07216

**VTP**  
**ASSOCIATES**  
 INC.  
 LAND SURVEYORS - CIVIL ENGINEERS.  
 132 ADAMS STREET  
 WEST NEWTON, MA 02458  
 (617) 332-8271