



**LEGEND**

STORM SEWER	— D —
COMBINATION SEWER	— CS —
SANITARY SEWER	— S —
WATER MAIN	— W —
OVERHEAD ELECTRIC	— OE —
UNDER GROUND ELECTRIC	— UE —
GAS MAIN	— G —
CONTOUR	— 21 —
BUILDING	▨
PICKET FENCE	□
CHAINLINK FENCE	x
PROPERTY LINE W/ BEARING DISTANCE	N85°23'35"W 346.41'
CONIFEROUS TREE	☼
DECIDUOUS TREE	☼
SIGN POST	⊕
LIGHT POLE	⊕
GAS VALVE	⊕
WATER VALVE	⊕
UTILITY POLE	⊕
DRAINAGE MANHOLE	⊕
SEWER MANHOLE	⊕
FIRE HYDRANT	⊕
CATCH BASIN	⊕
FIRE CALL BOX	⊕
MAIL BOX	⊕
MONITORING WELL	⊕
ELECTRIC MANHOLE	⊕
TOP OF STONE EL.	TOS
BOTTOM OF STONE EL.	BOS
TOP OF WALL EL.	TWL
BOTTOM OF WALL EL.	BWL

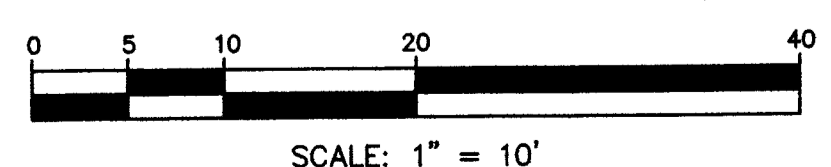

TOPOGRAPHIC SITE PLAN  
 NEWTON, MASSACHUSETTS  
 SHOWING PROPOSED CONDITIONS AT  
 454, 456 & 458 WATERTOWN STREET  
 SCALE: 1in.=10ft. DATE: MAY 10, 2017  
 PROJECT: 07216

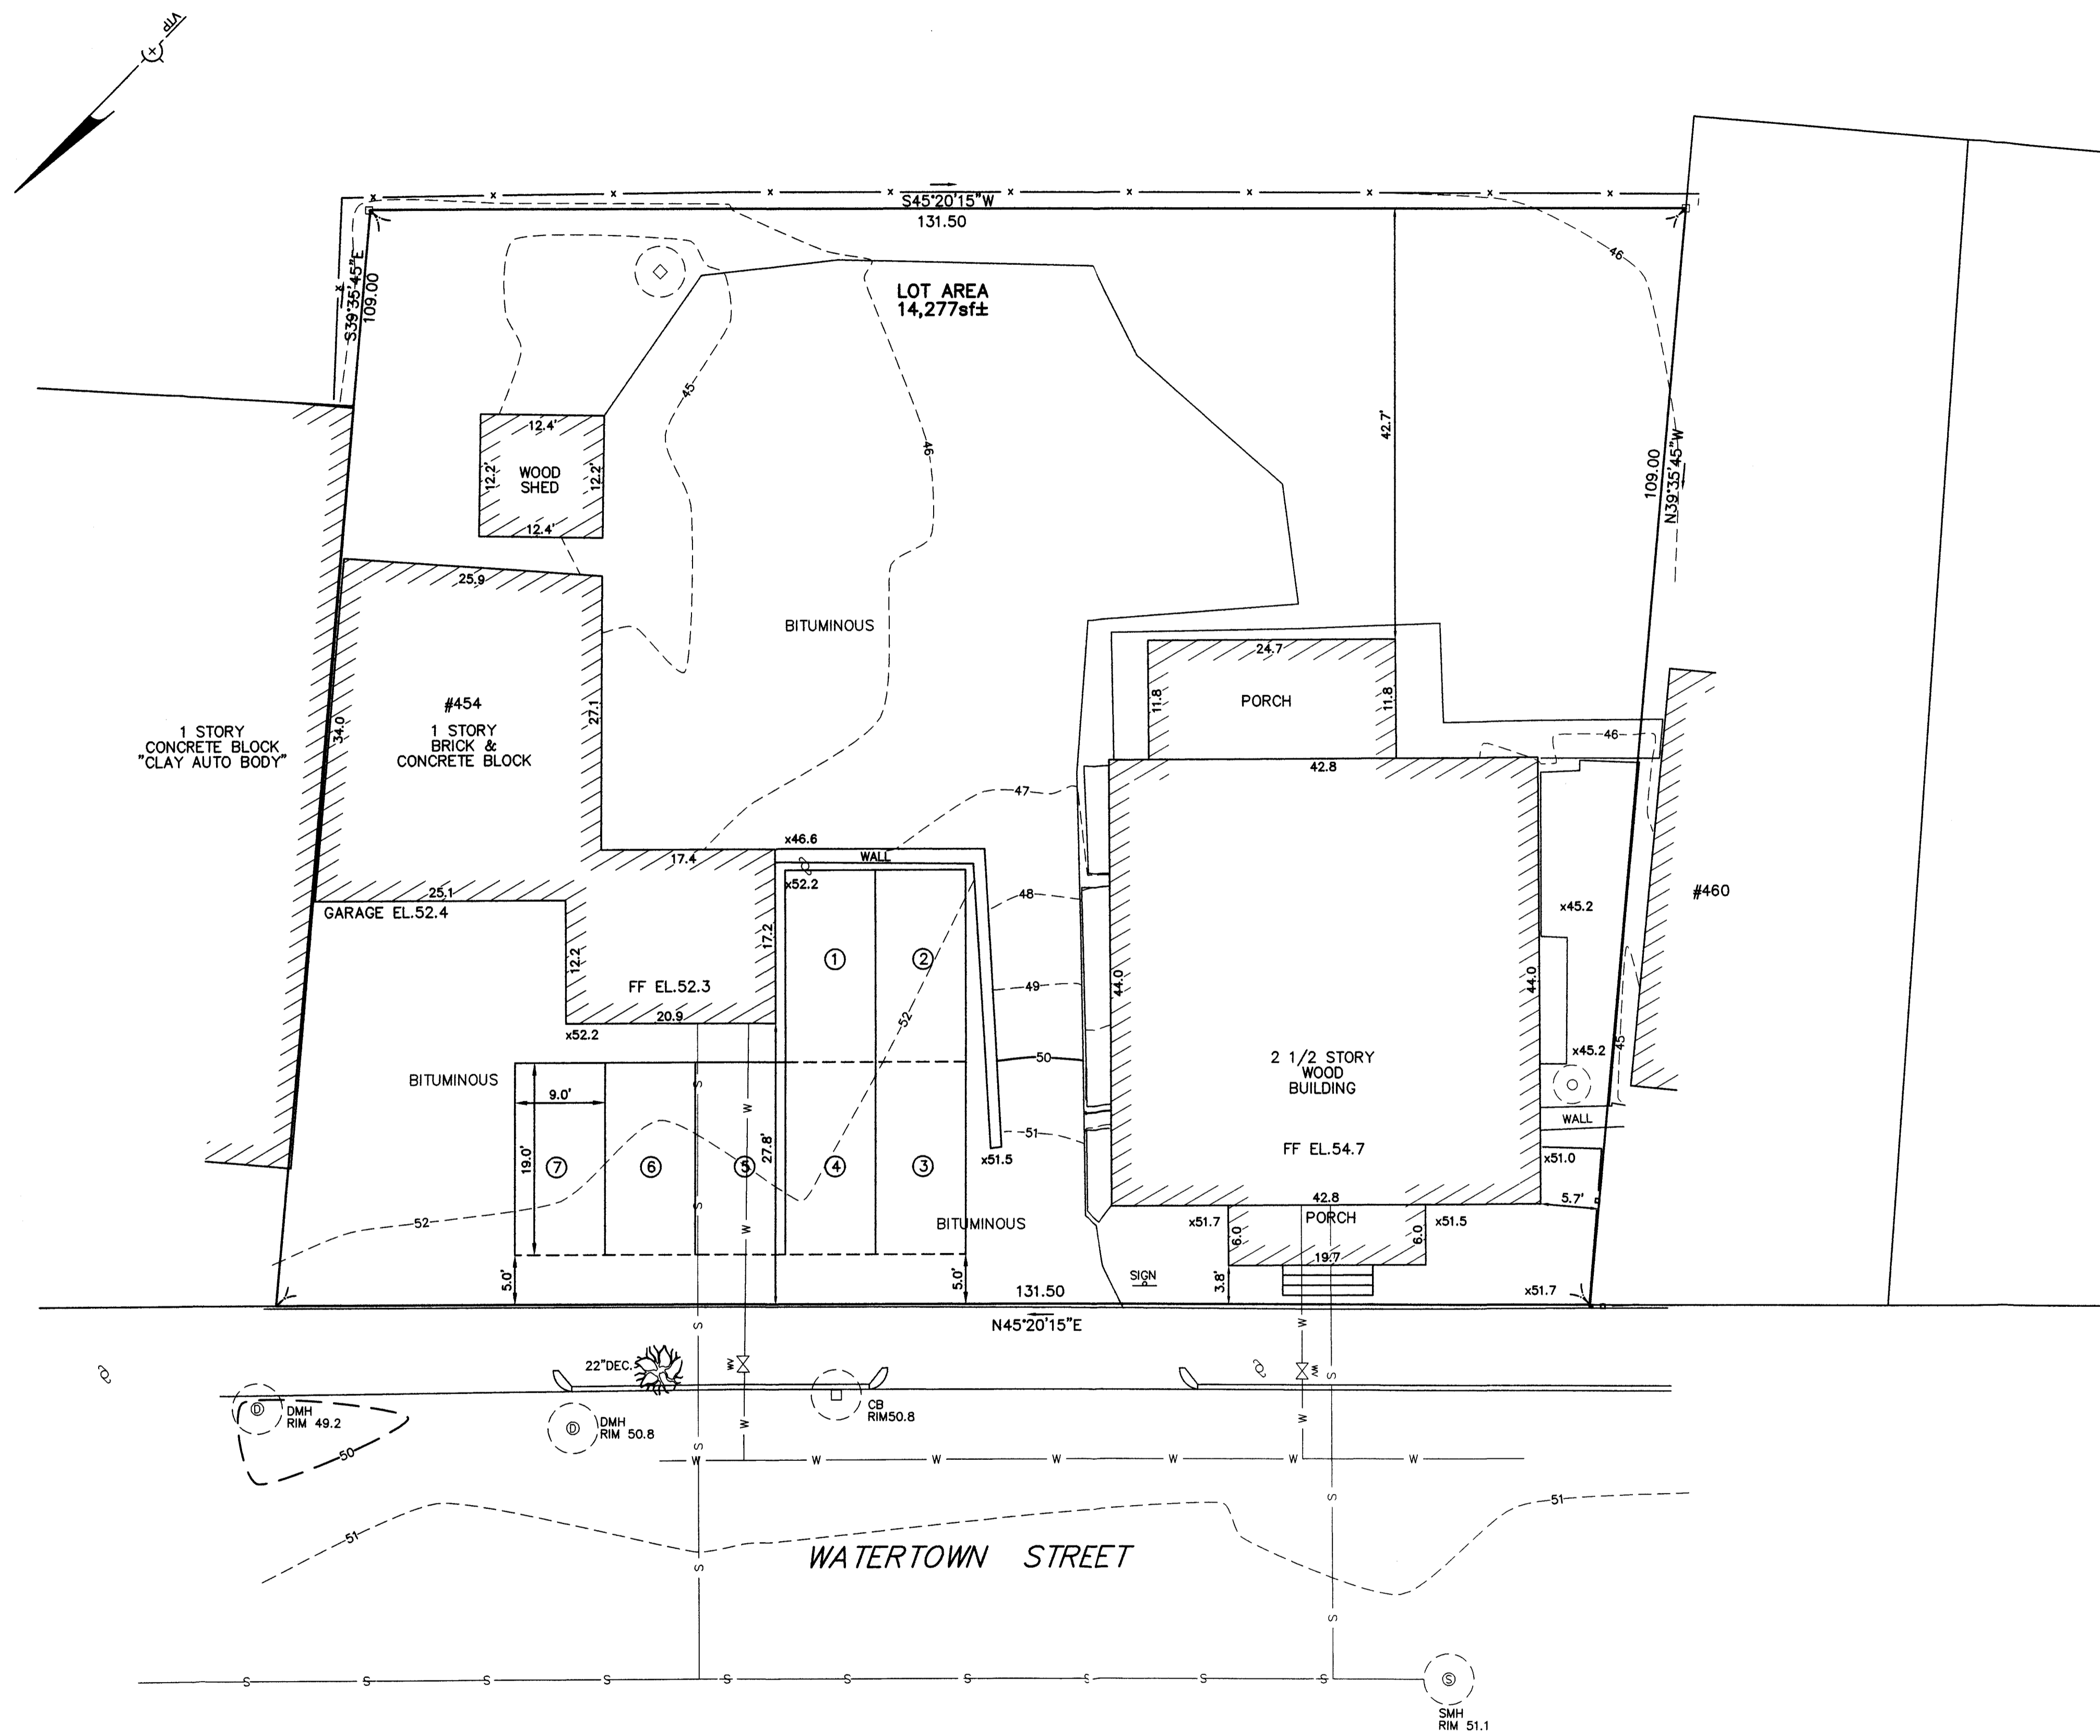

**VTP**  
 ASSOCIATES  
 INC.

LAND SURVEYORS - CIVIL ENGINEERS.  
 132 ADAMS STREET  
 WEST NEWTON, MA 02458  
 (617) 332-8271