
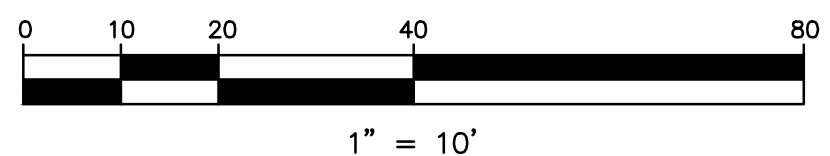
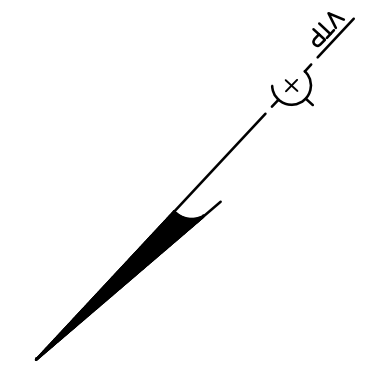


LEGEND

STORM SEWER	— D —
COMBINATION SEWER	— CS —
SANITARY SEWER	— S —
WATER MAIN	— W —
OVERHEAD ELECTRIC	— OE —
UNDER GROUND ELECTRIC	— UE —
GAS MAIN	— G —
CONTOUR	- - - 21 - - -
BUILDING	▨
PICKET FENCE	— □ —
CHAINLINK FENCE	— x —
PROPERTY LINE W/ BEARING DISTANCE	— N85°23'35"W 346.41' —
CONIFEROUS TREE	☀
DECIDUOUS TREE	🌳
SIGN POST	⊥
LIGHT POLE	⊙
GAS VALVE	⊗
WATER VALVE	⊕
UTILITY POLE	⊙
DRAINAGE MANHOLE	⊙
SEWER MANHOLE	⊙
FIRE HYDRANT	⊙
CATCH BASIN	□
FIRE CALL BOX	⊙
MAIL BOX	⊙
MONITORING WELL	⊙
ELECTRIC MANHOLE	□ EMH
TOP OF STONE EL.	TOS
BOTTOM OF STONE EL.	BOS
TOP OF WALL EL.	TWL
BOTTOM OF WALL EL.	BWL

ADAMS STREET

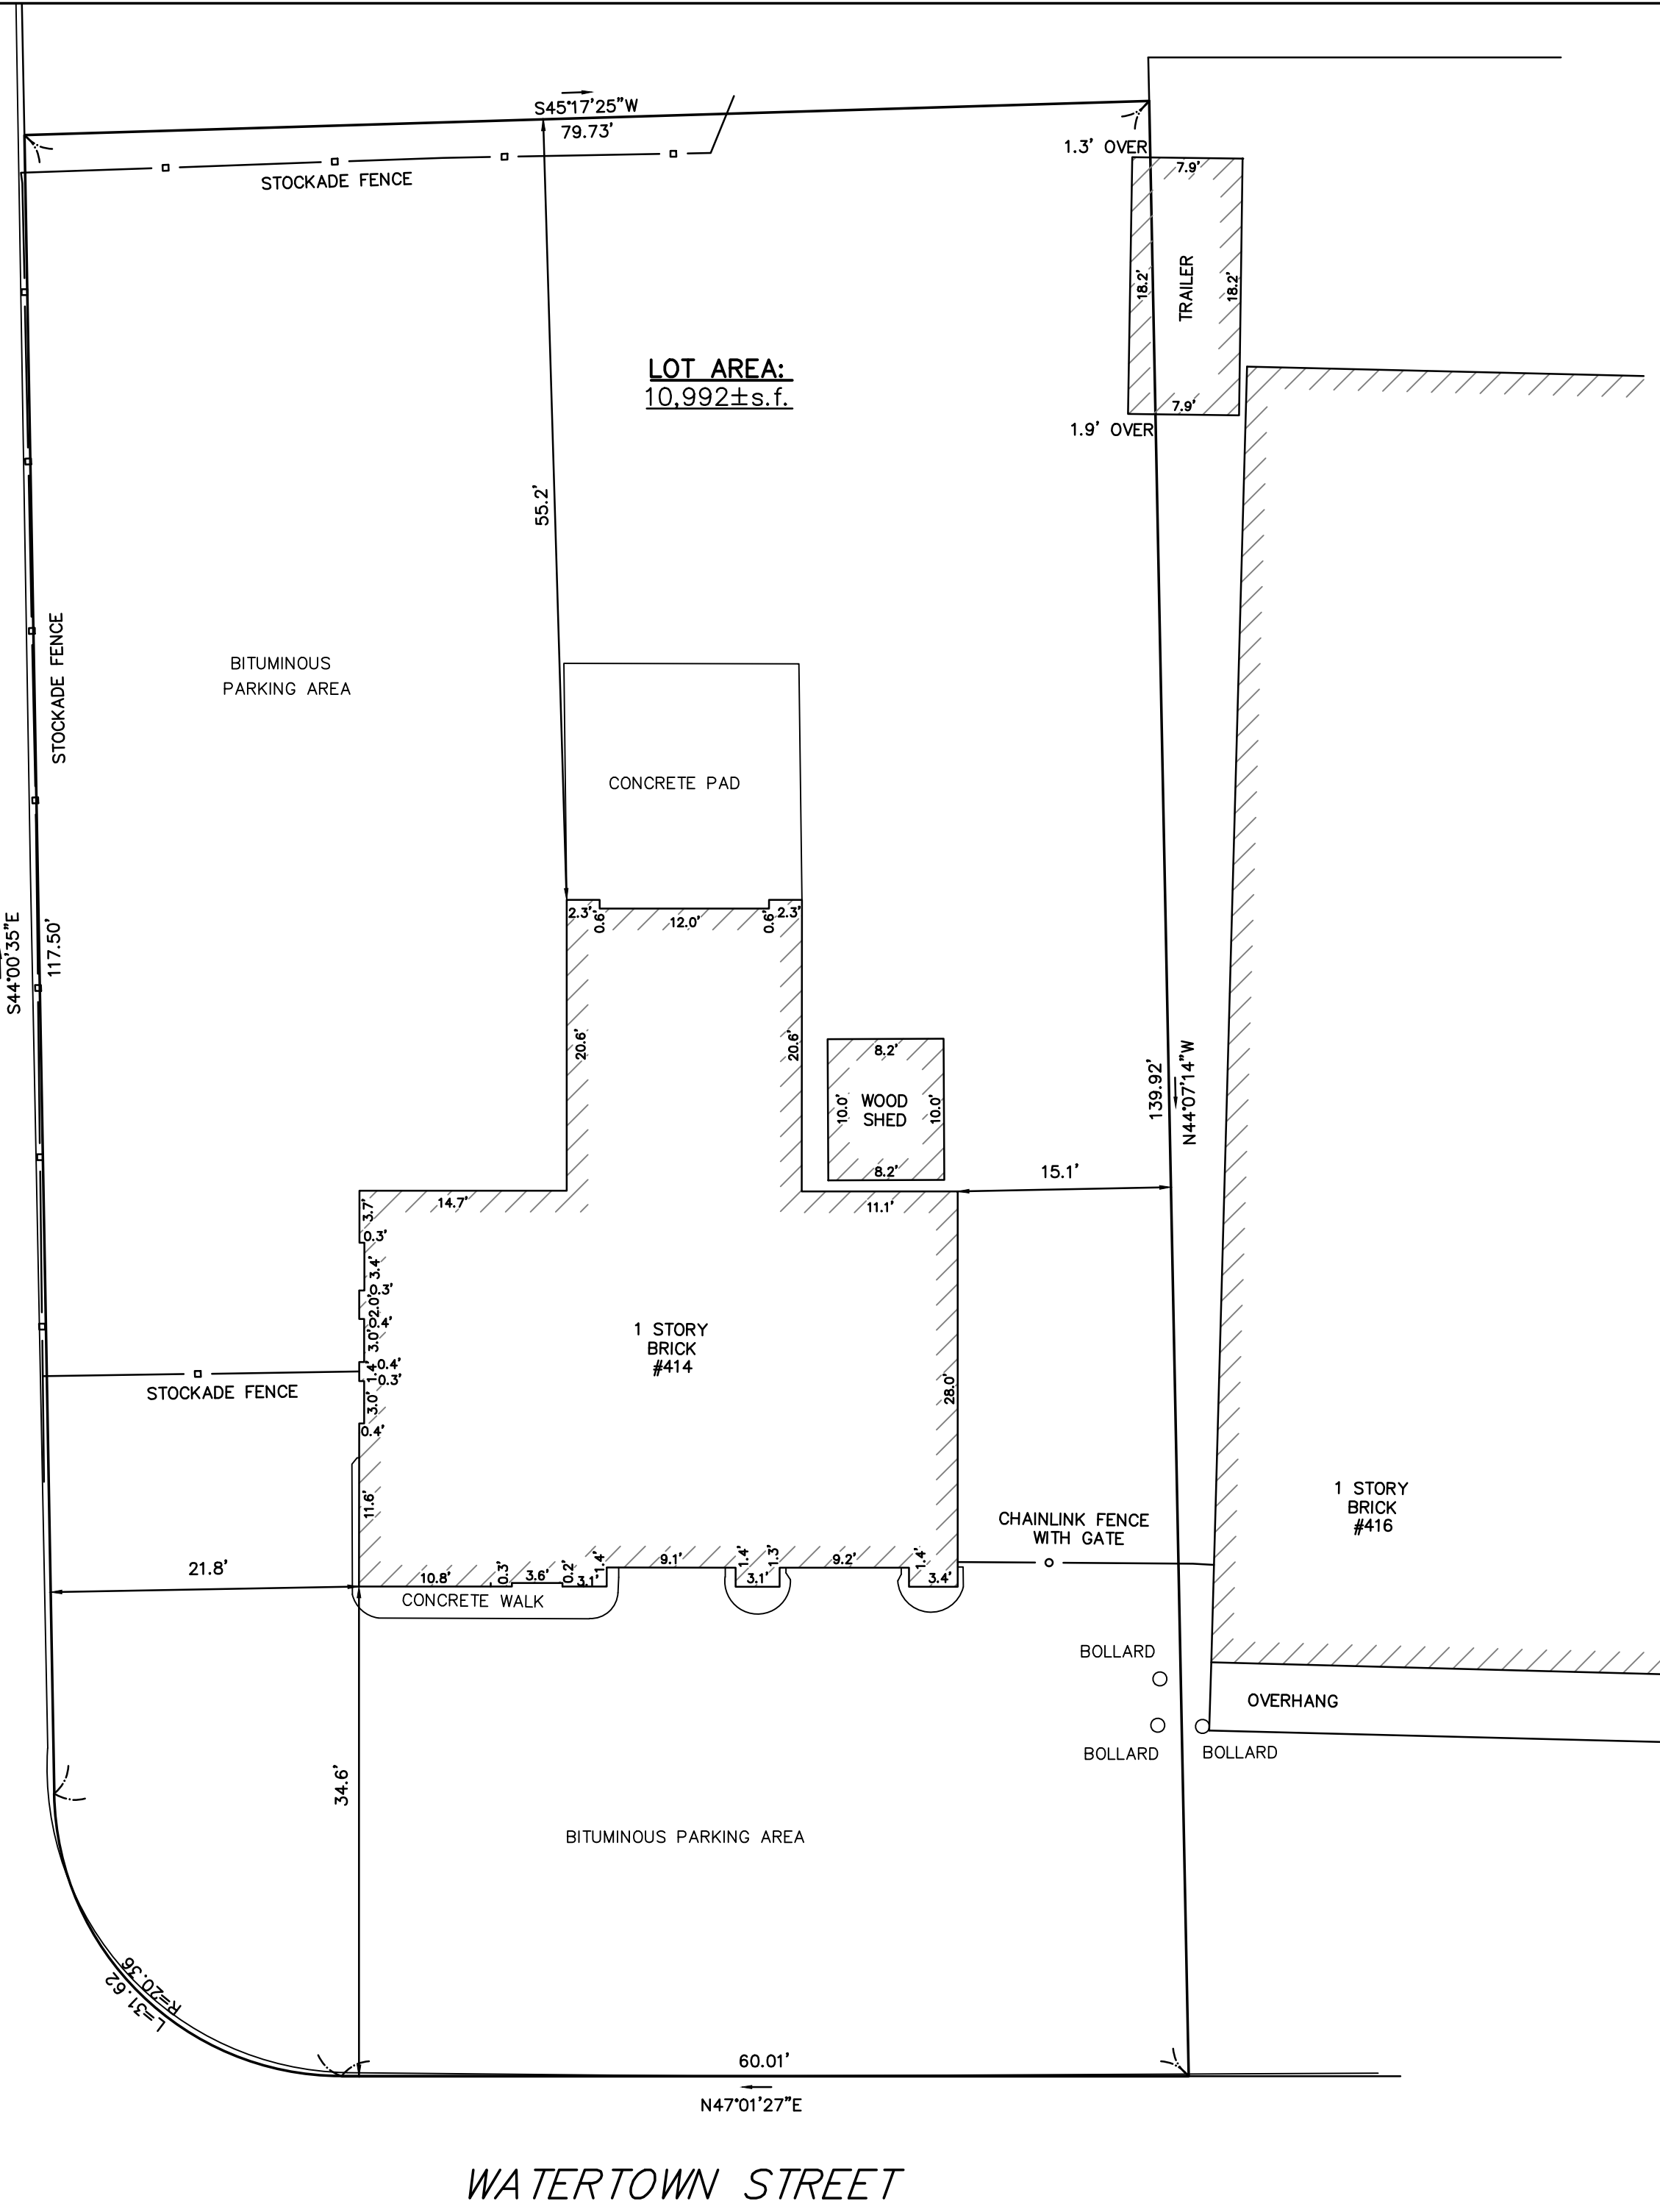

SITE PLAN
NEWTON, MASSACHUSETTS
 SHOWING EXISTING CONDITIONS AT
 #414 WATERTOWN STREET
 SCALE: 1in.=10ft. DATE: DECEMBER 22, 2010
 PROJECT: 10209



LAND SURVEYORS - CIVIL ENGINEERS.
 #132 ADAMS STREET 2ND FLOOR SUITE 3
 NEWTON, MA 02458
 (617) 332-8271