




PROPOSED ACCESSORY UNIT

1 EXISTING SOUTHWEST ELEVATION
1/4" = 1'-0"

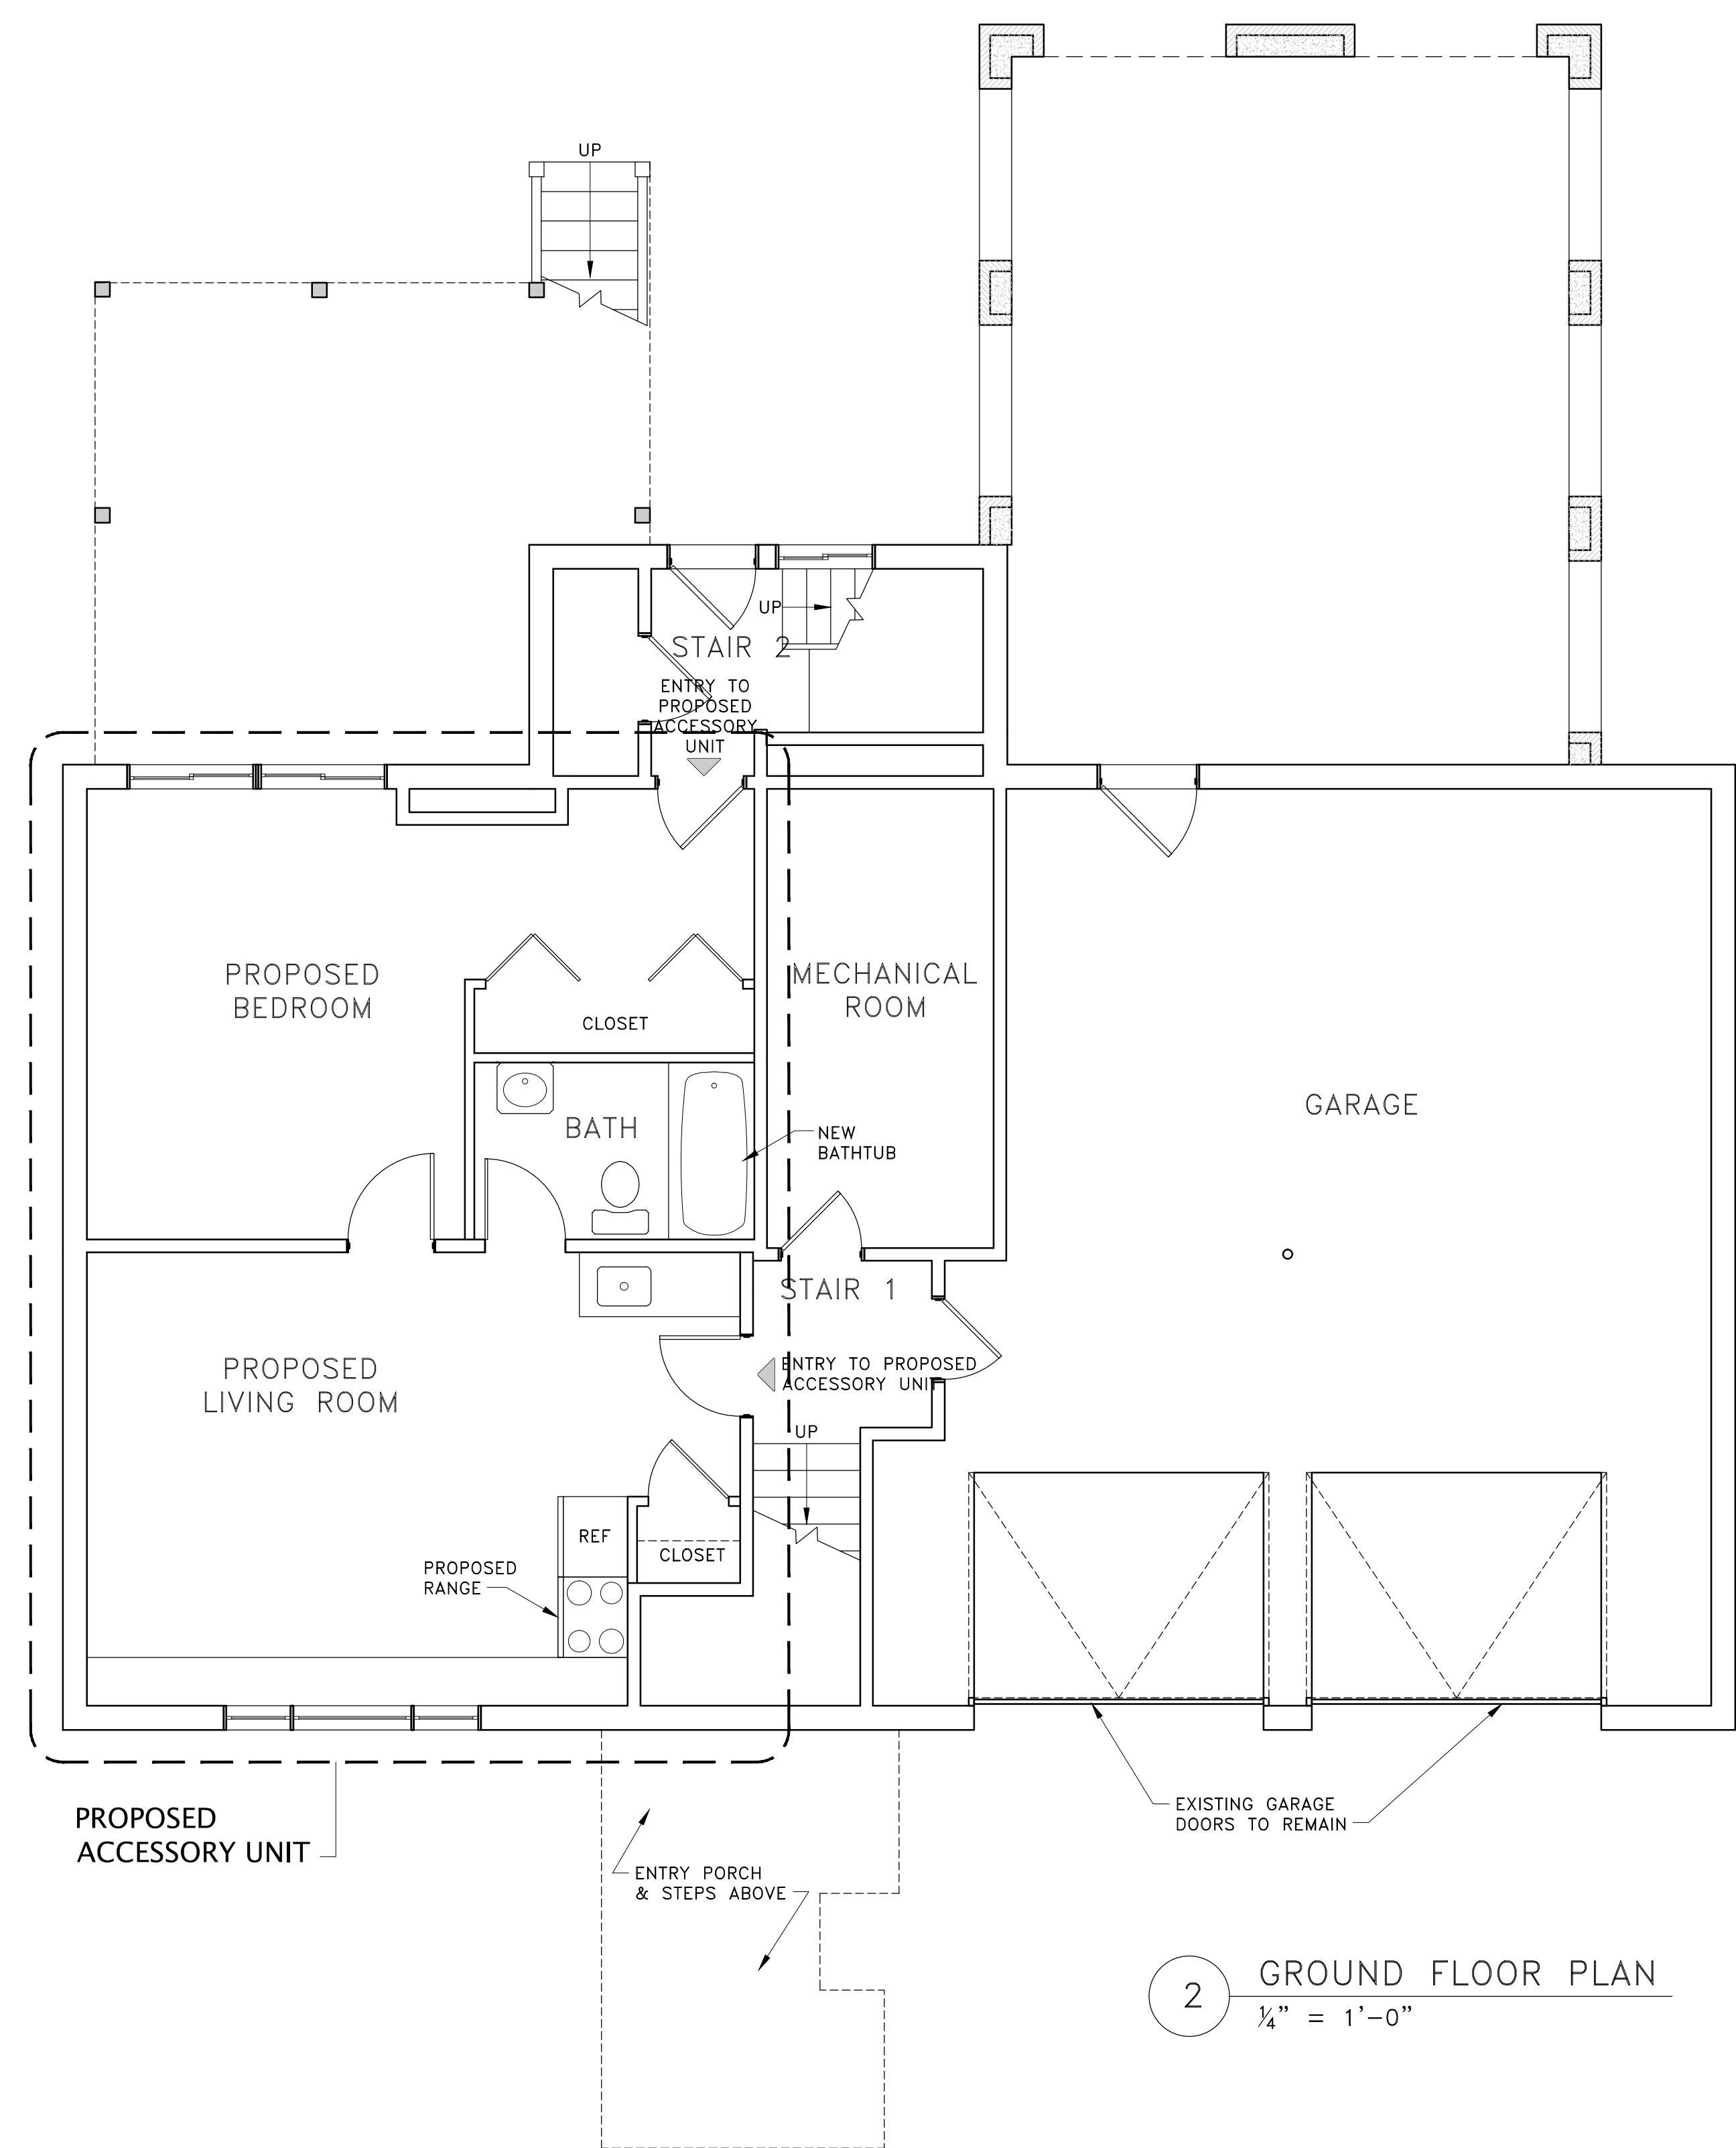

PROPOSED ACCESSORY UNIT

2 GROUND FLOOR PLAN
1/4" = 1'-0"

FLOOR AREA SUMMARY

ACCESSORY UNIT AREA	572 SF
TOTAL BUILDING AREA	5374 SF

LEGEND

	- EXISTING WALL
	- NEW WALL
	- DEMOLISHED WALL
	- HIDDEN LINE

SZETO RESIDENCE
34-36 Broadlawn Park, Newton, MA 02467

ROYER ARCHITECTS
100 Garden Street, Cambridge, MA 02138

DESCRIPTION
ZBA APPLICATION

DATE
Jan. 26, 2015

DRAWING TITLE
PROPOSED ACCESSORY UNIT DRAWINGS

A-1