
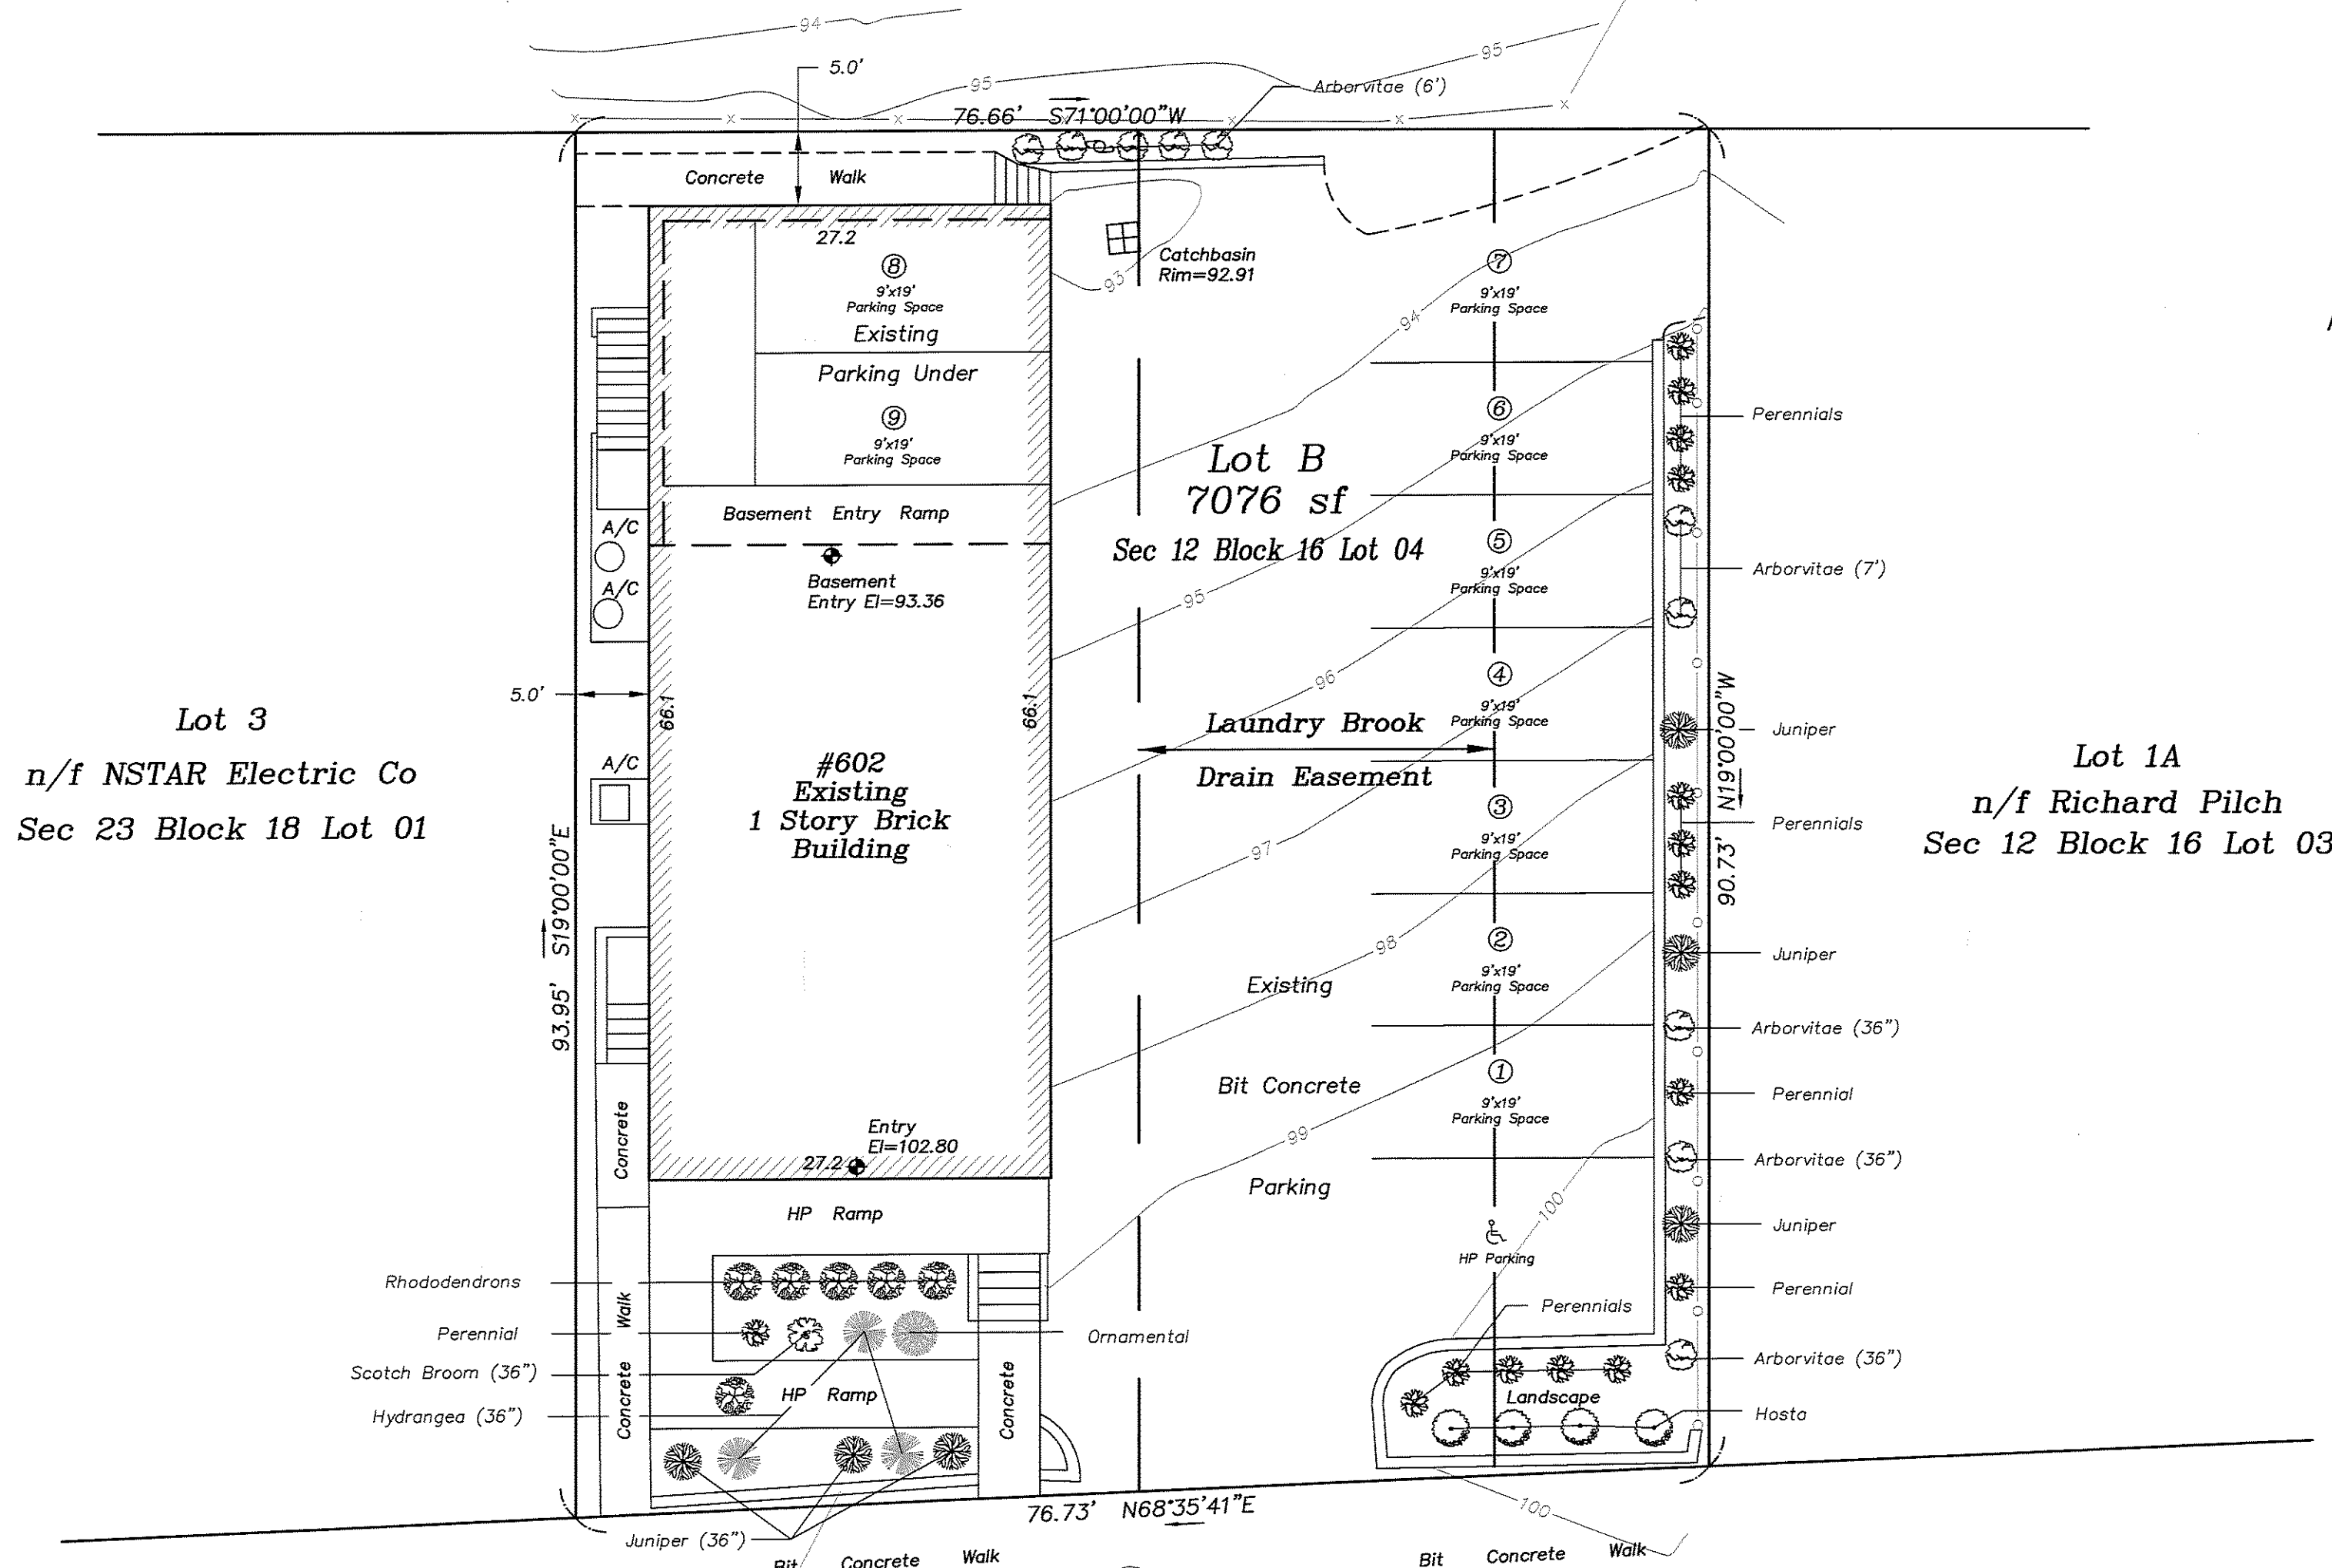


Massachusetts Turnpike

(Boston and Albany Railroad)

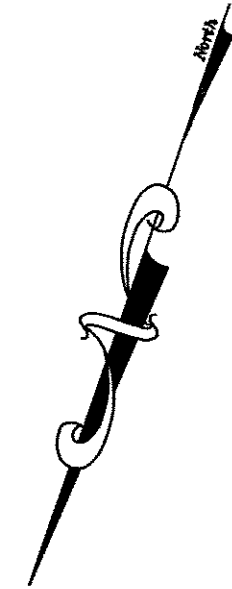

Special Permits Requested:
 Sec 30-11 (g)(7)
 Veterinary Hospital in BU-2 Zone;
 Sec 30-19 (m)
 Parking Space Waiver

Lot 3
 n/f NSTAR Electric Co
 Sec 23 Block 18 Lot 01

Lot 1A
 n/f Richard Pilch
 Sec 12 Block 16 Lot 03

Washington Street

602 Washington Street	
Newton, Massachusetts	
Existing Conditions Plan	
Scale: 1"=10'	January 10, 2013
VERNE T. PORTER Jr., PLS Land Surveyors - Civil Engineers 354 Elliot Street Newton, Massachusetts 02464	
	Design By: Checked By: V. Porter Jr. Drawn By: R. Jardine Jr.
	Sheet <u>1</u> of <u>2</u>