

New Residences


**28 Sumner St
Newton, MA**

OWNER

**EIGHTH RUN
LLC**

architects
mckay

35 Bryant Street
Dedham
Ma, 02026
ph: 781.326.5400
www.mckayarchitects.net

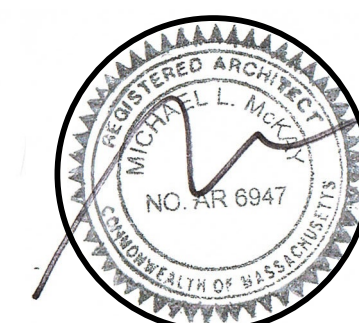

REV #	DATE	ISSUANCE
1	4.21.15	
2	10.26.15	
3	11.06.15	
4	11.13.15	
5	11.30.15	
6	12.14.15	

OWNERSHIP & USE OF DOCUMENTS

These drawings and specifications are the property and copyright of McKay Architects and shall not be used in whole or in part, or shall be assigned to a third party without the express written permission of McKay Architects.
Contractor to verify all information and dimensions in the field prior to start of construction and is to notify McKay Architects of any discrepancies

First Floor Plan

JOB NO	0002
DATE	12/14/15
DWG BY	SV
CKD BY	MLM
SCALE	3/16" = 1'-0"

A-1.2



1 First Floor Plan 4,617 S.F.
A-1.2 Scale: 3/16" = 1'-0"

New Residences


**28 Sumner St
Newton, MA**

OWNER

**EIGHTH RUN
LLC**

mckay architects

35 Bryant Street
Dedham
Ma, 02026
ph. 781.326.5400
www.mckayarchitects.net

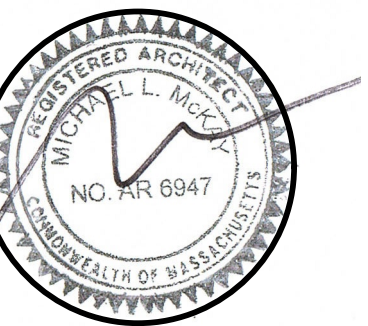

REV #	DATE	ISSUANCE
1	4.21.15	
2	10.26.15	
3	11.06.15	
4	11.15.15	
5	11.30.15	
6	12.14.15	

OWNERSHIP & USE OF DOCUMENTS

These drawings and specifications are the property and copyright of McKay Architects and shall not be used in whole or in part, or shall be assigned to a third party without the express written permission of McKay Architects.
Contractor to verify all information and dimensions in the field prior to start of construction and is to notify McKay Architects of any discrepancies

**Sumner Street
Elevation**

JOB NO	0002
DATE	12/14/15
DWG BY	SV
CKD BY	MLM
SCALE	1/4" = 1'-0"

A-2.1



- Second Floor New
- Second Floor Existing
- First Floor Existing

1
A-2.1 **Sumner Street Elevation**
Scale: 1/4" = 1'-0"

New Residences


**28 Sumner St
Newton, MA**

OWNER

**EIGHTH RUN
LLC**

mckay architects

35 Bryant Street
Dedham
Ma, 02026
ph. 781.326.5400
www.mckayarchitects.net

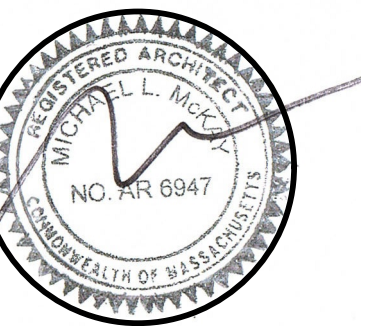

REV #	DATE	ISSUANCE
1	4.21.15	
2	10.26.15	
3	11.06.15	
4	11.15.15	
5	11.30.15	
6	12.14.15	

OWNERSHIP & USE OF DOCUMENTS

These drawings and specifications are the property and copyright of McKay Architects and shall not be used in whole or in part, or shall be assigned to a third party without the express written permission of McKay Architects.
Contractor to verify all information and dimensions in the field prior to start of construction and is to notify McKay Architects of any discrepancies

**Left Side
Elevation**

JOB NO	0002
DATE	12/14/15
DWG BY	SV
CKD BY	MLM
SCALE	1/4" = 1'-0"

A-2.4



- Second Floor New
- Second Floor Existing
- First Floor Existing

1
A-2.4

Left Side Elevation
Scale: 1/4" = 1'-0"

New Residences


**28 Sumner St
Newton, MA**

OWNER

**EIGHTH RUN
LLC**

mckay
architects

35 Bryant Street
Dedham
Ma, 02026
ph. 781.326.5400
www.mckayarchitects.net

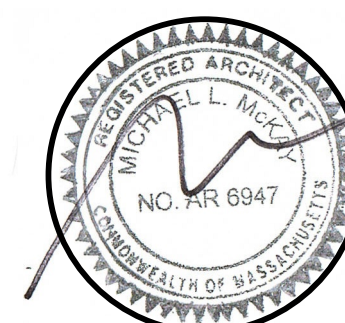

REV #	DATE	ISSUANCE
2	11.6.15	
3	11.20.15	
4	11.30.15	
5	15.14.15	


OWNERSHIP & USE OF DOCUMENTS

These drawings and specifications are the property and copyright of McKay Architects and shall not be used in whole or in part, or shall be assigned to a third party without the express written permission of McKay Architects.
Contractor to verify all information and dimensions in the field prior to start of construction and is to notify McKay Architects of any discrepancies

**Proposed
Landscape Plan**

JOB NO	0002
DATE	12/14/15
DWG BY	SV
CKD BY	MLM
SCALE	3/16" = 1'-0"

L-1.1

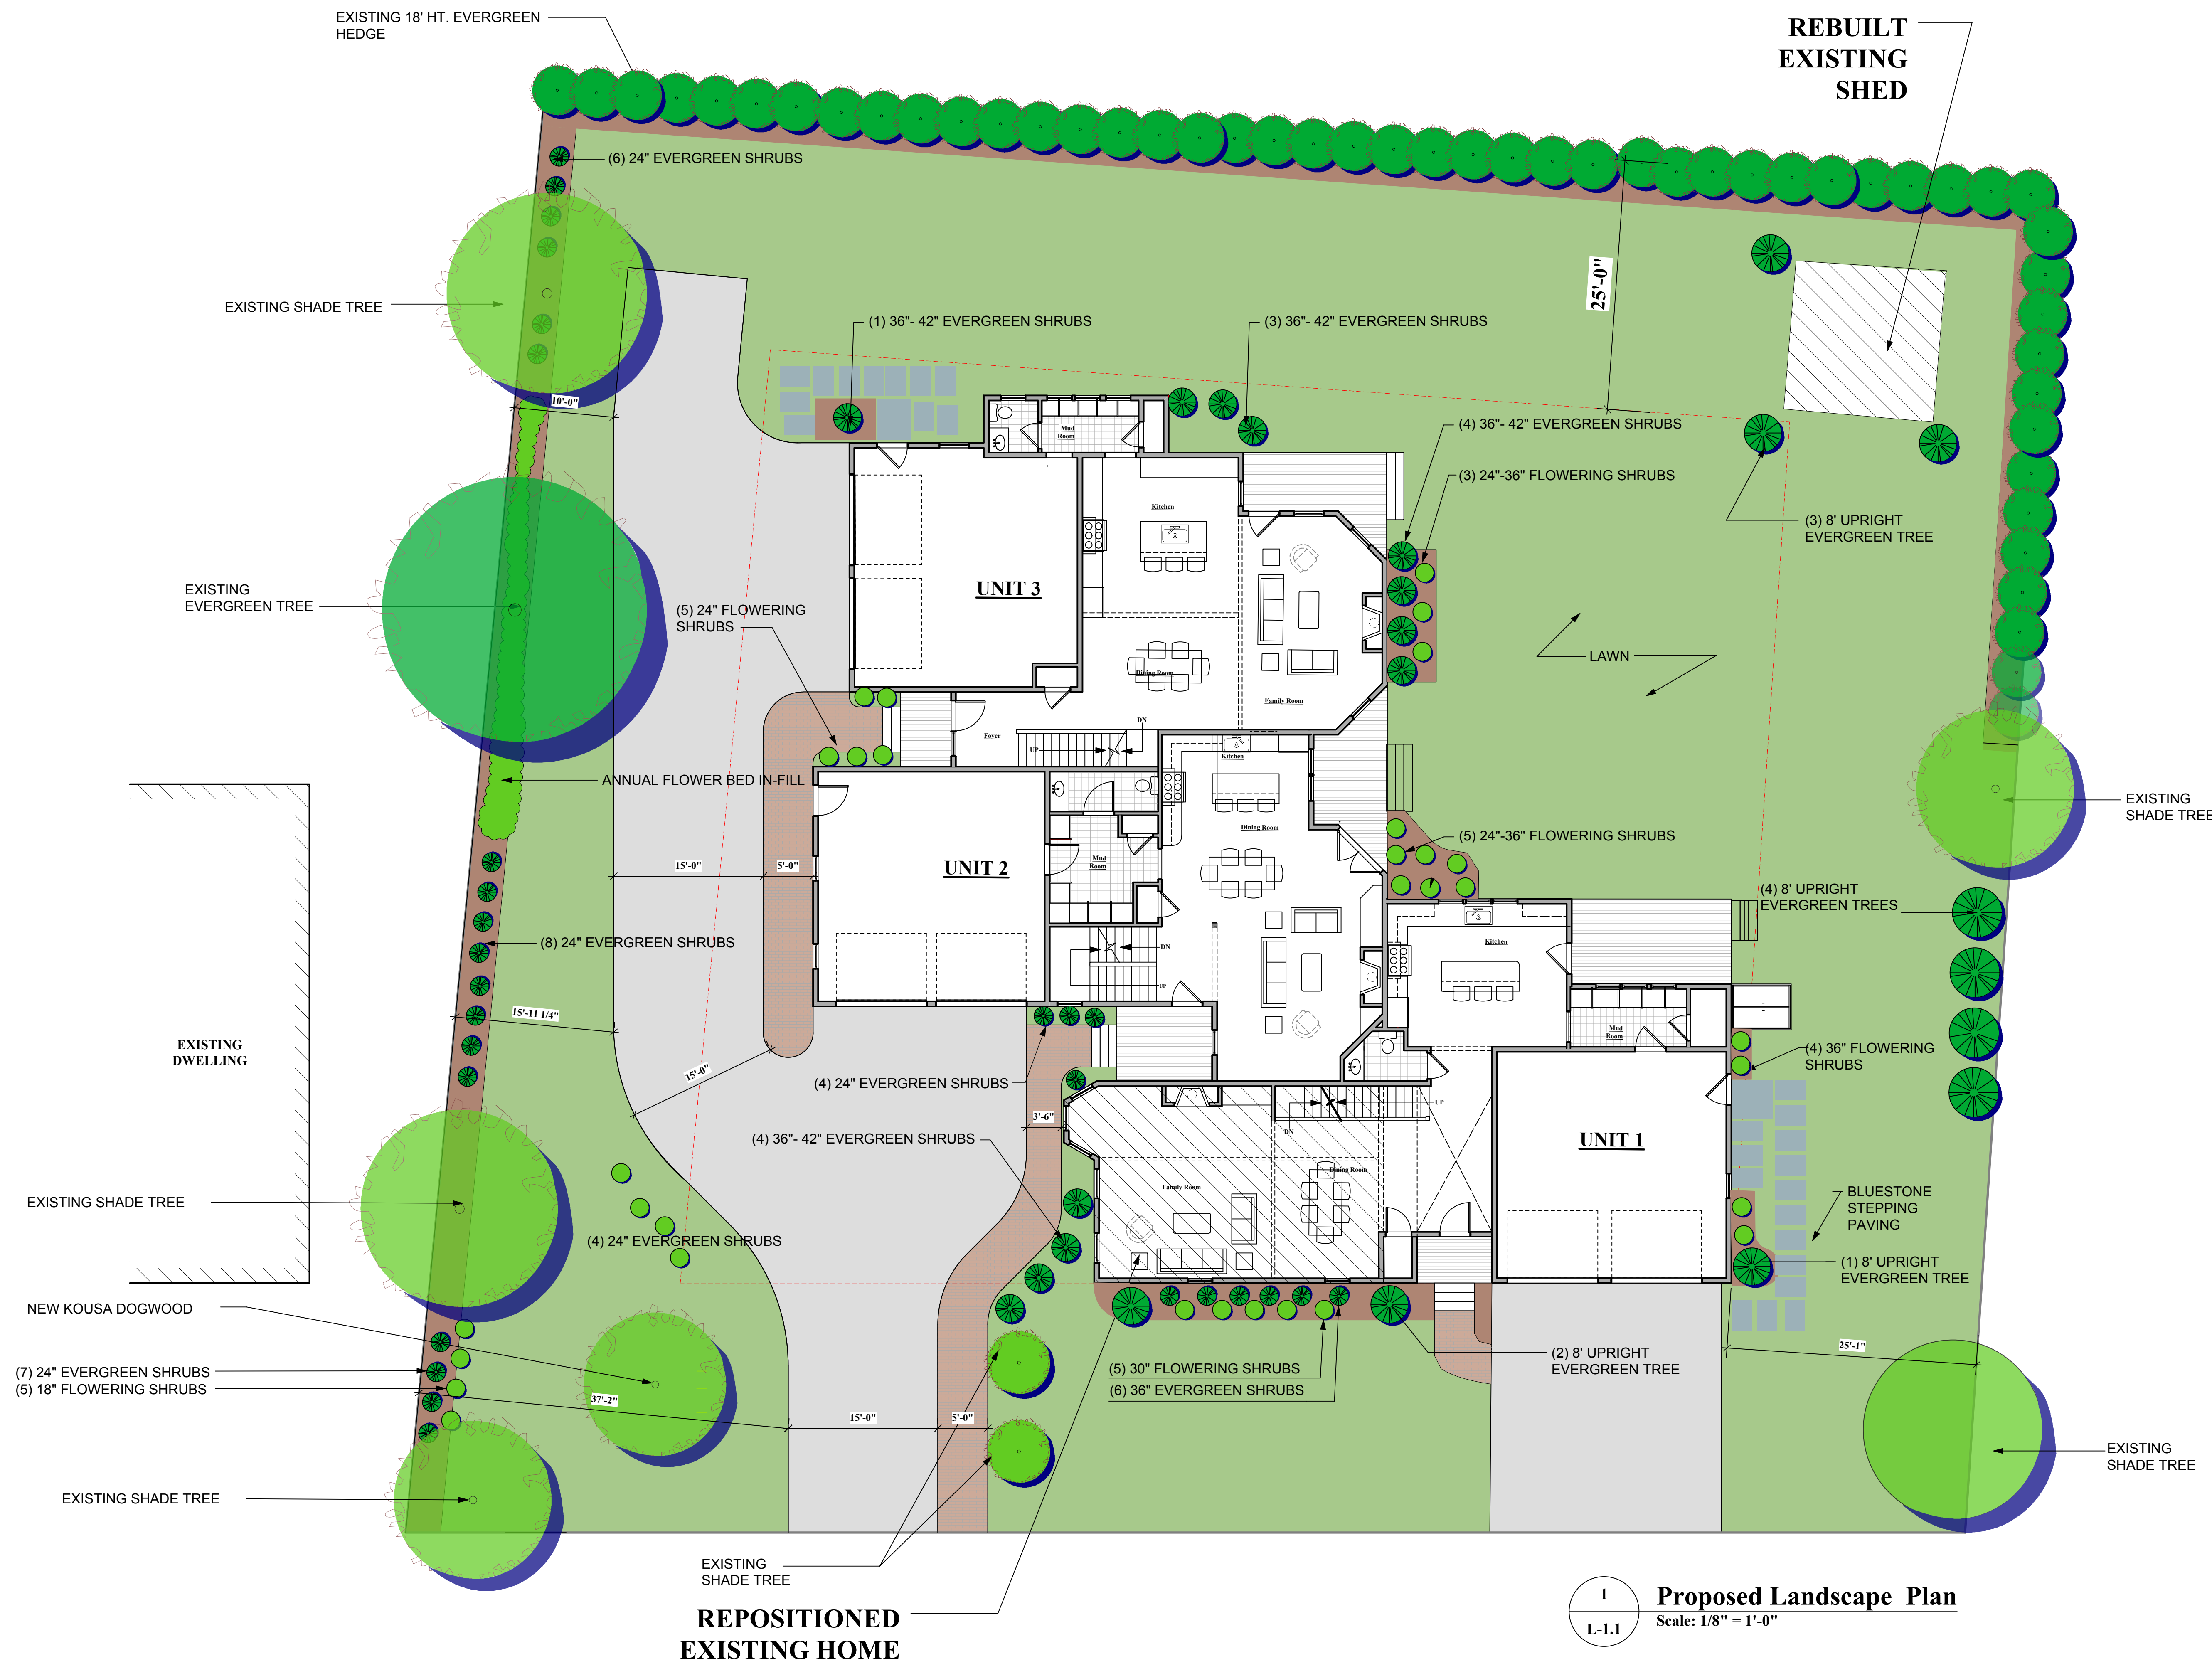

1 Proposed Landscape Plan
Scale: 1/8" = 1'-0"

**REPOSITIONED
EXISTING HOME**