



TOTAL FIXED SEATING = 312 PEOPLE

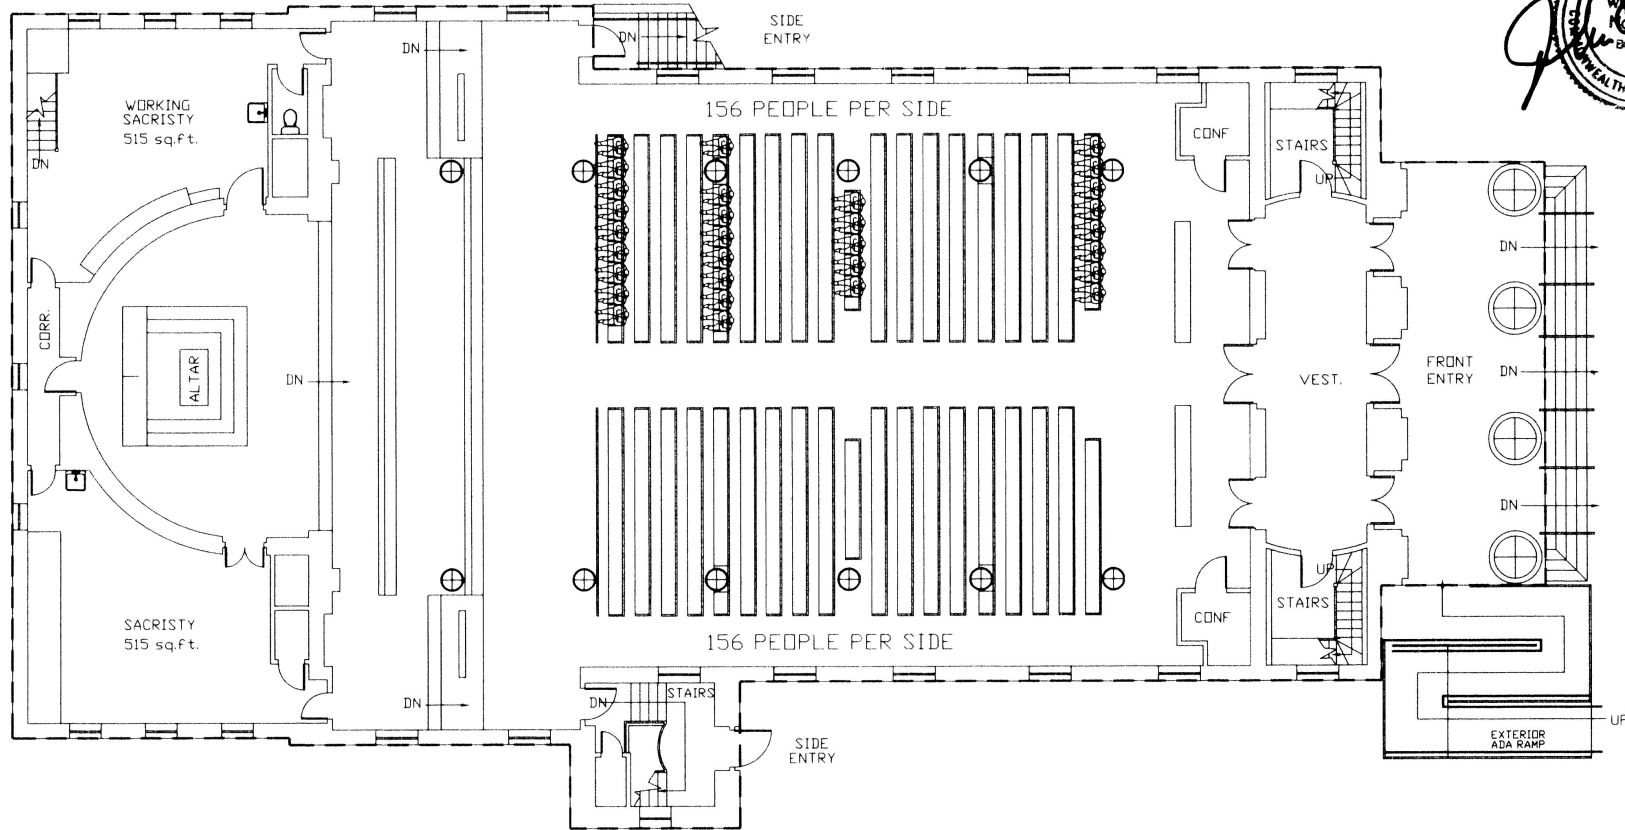

LEGAL OCCUPANCY FOR CHURCH 400 PEOPLE

1 st floor
9,046 sq.ft.

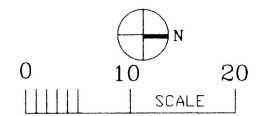

THESE DRAWINGS ARE EXISTING PLANS AND ARE PROVIDED TO THE BUILDING DEPARTMENT TO ESTABLISH APPROXIMATE SQUARE FOOTAGE NUMBERS FOR PARKING REQUIREMENTS. THESE DRAWINGS ARE NOT FOR CONSTRUCTION.

Design **JQW Architecture LLC.**
 34 Century Lane
 Milton, MA 02186
 (617)877-6499

Client **THE ARCHDIOCESE OF BOSTON**
Mary Immaculate of Lourdes
 270 Elliot Street
 Newton, MA 02464

Sheet Title
CHURCH PLAN
1 st floor

THE ABOVE DRAWINGS AND SPECIFICATIONS AND IDEAS, DESIGNS AND ARRANGEMENTS BEING SCALED THEREBY ARE AND SHALL REMAIN THE PROPERTY OF THE ARCHITECT AND NO PART THEREOF SHALL BE COPIED, DISCLOSED TO OTHERS OR USED IN CONNECTION WITH ANY WORK OR PROJECT OTHER THAN THE SPECIFIED PROJECT FOR WHICH THEY HAVE BEEN PREPARED AND DEVELOPED WITHOUT THE WRITTEN CONSENT OF THE ARCHITECT. VISUAL EVIDENCE OF ACCEPTANCE OF THESE RESTRICTIONS SHALL CONSTITUTE CONCLUSIVE EVIDENCE OF ACCEPTANCE OF THESE RESTRICTIONS.
 WRITTEN DIMENSIONS ON THESE DRAWINGS SHALL HAVE PRECEDENCE OVER SCALED DIMENSIONS. CONTRACTORS SHALL VERIFY AND BE RESPONSIBLE FOR ALL DIMENSIONS AND CONDITIONS ON THE JOB AND THIS OFFICE MUST BE NOTIFIED OF ANY VARIATIONS FROM THE DIMENSIONS AND CONDITIONS SHOWN BY THESE DRAWINGS.

Checked By: **JQW**
 Scale: **AS NOTED**
 Date: **1-8-2016**
 Revisor:

A-1