




MAYER + ASSOCIATES
ARCHITECTS

TEL 617 566 7222
FAX 617 566 1162

1319 BEACON STREET, BROOKLINE, MA 02446

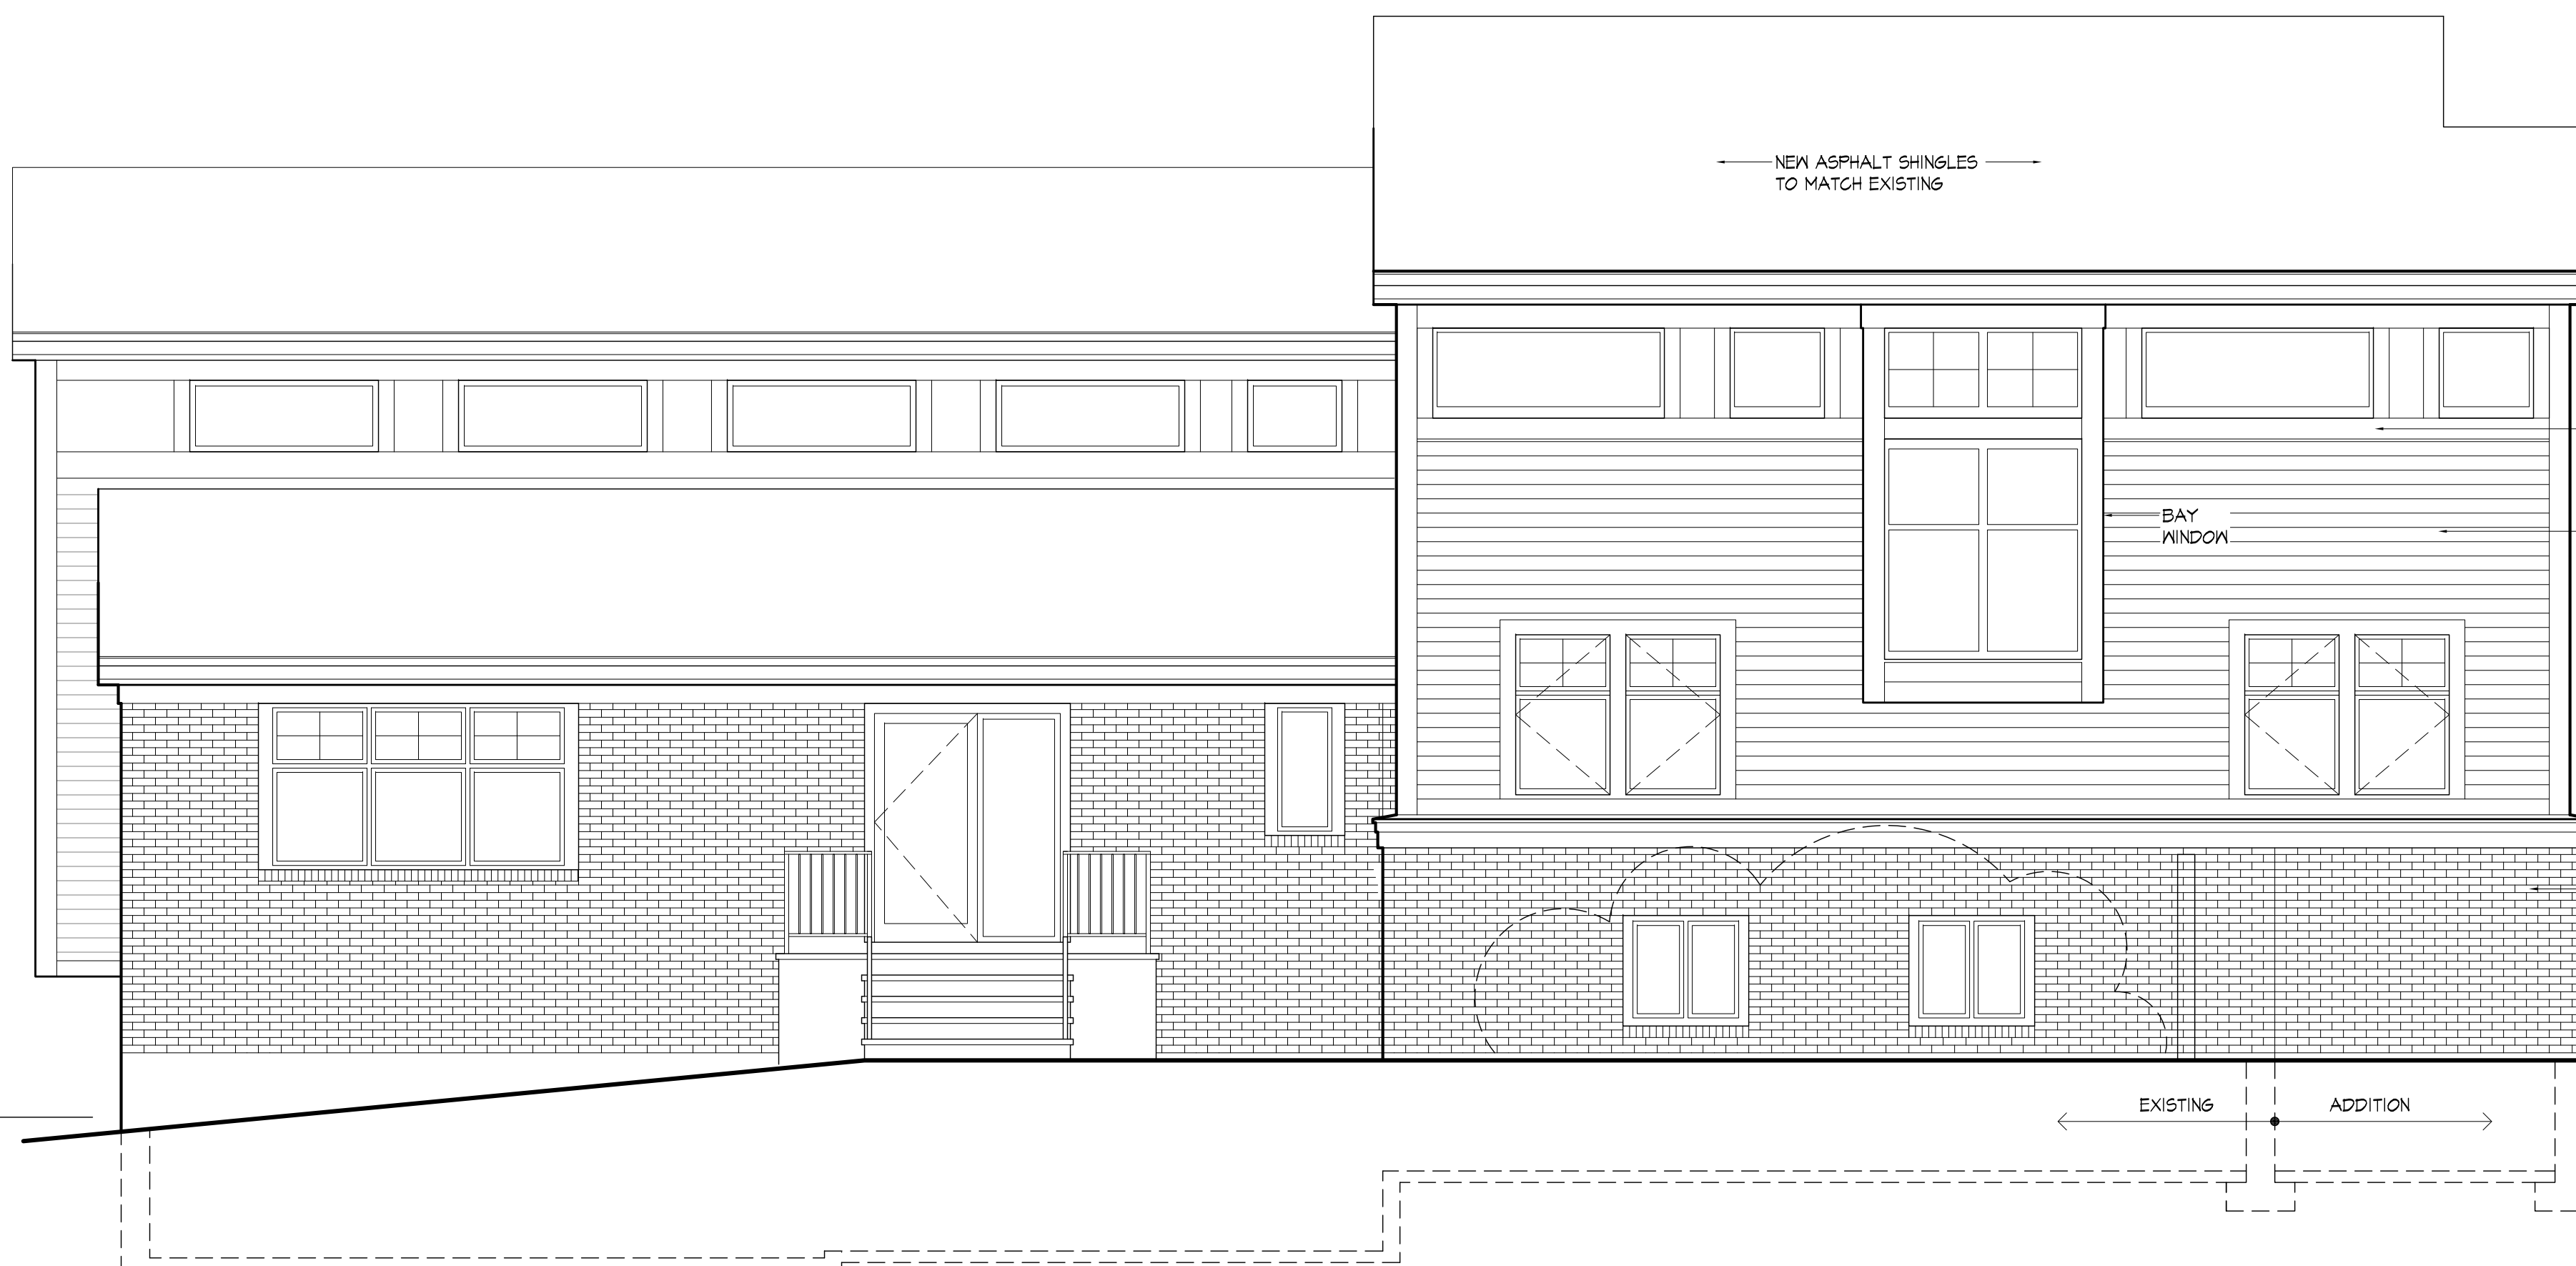

**PEDDER
RESIDENCE**

112 EXETER STREET
NEWTON, MA 02465

MDO PANEL
CEDAR
CLAPBOARD
TO MATCH
EXISTING

BAY
WINDOW

PAINTED BRICK
TO MATCH
EXISTING

**CONSTRUCTION
DOCUMENTS**

OCTOBER 3, 2011

REVISED
- JUNE 1, 2012

← EXISTING ADDITION →

**EXTERIOR
ELEVATION**

SCALE: 1/4" = 1'-0"

A4-1