



**MAYER + ASSOCIATES**  
ARCHITECTS

TEL. 617 916 0774  
FAX 857 404 0210

1647 BEACON STREET, WABAN, MA 02468

**TEMBELOPOULOS**  
**RESIDENCE**



11 FAIRVIEW STREET  
NEWTON, MA 02458

**PROPOSED**  
**ADDITIONS**


AUGUST 2, 2017

**EXTERIOR**  
**ELEVATIONS**

SCALE: 1/8" = 1'-0"

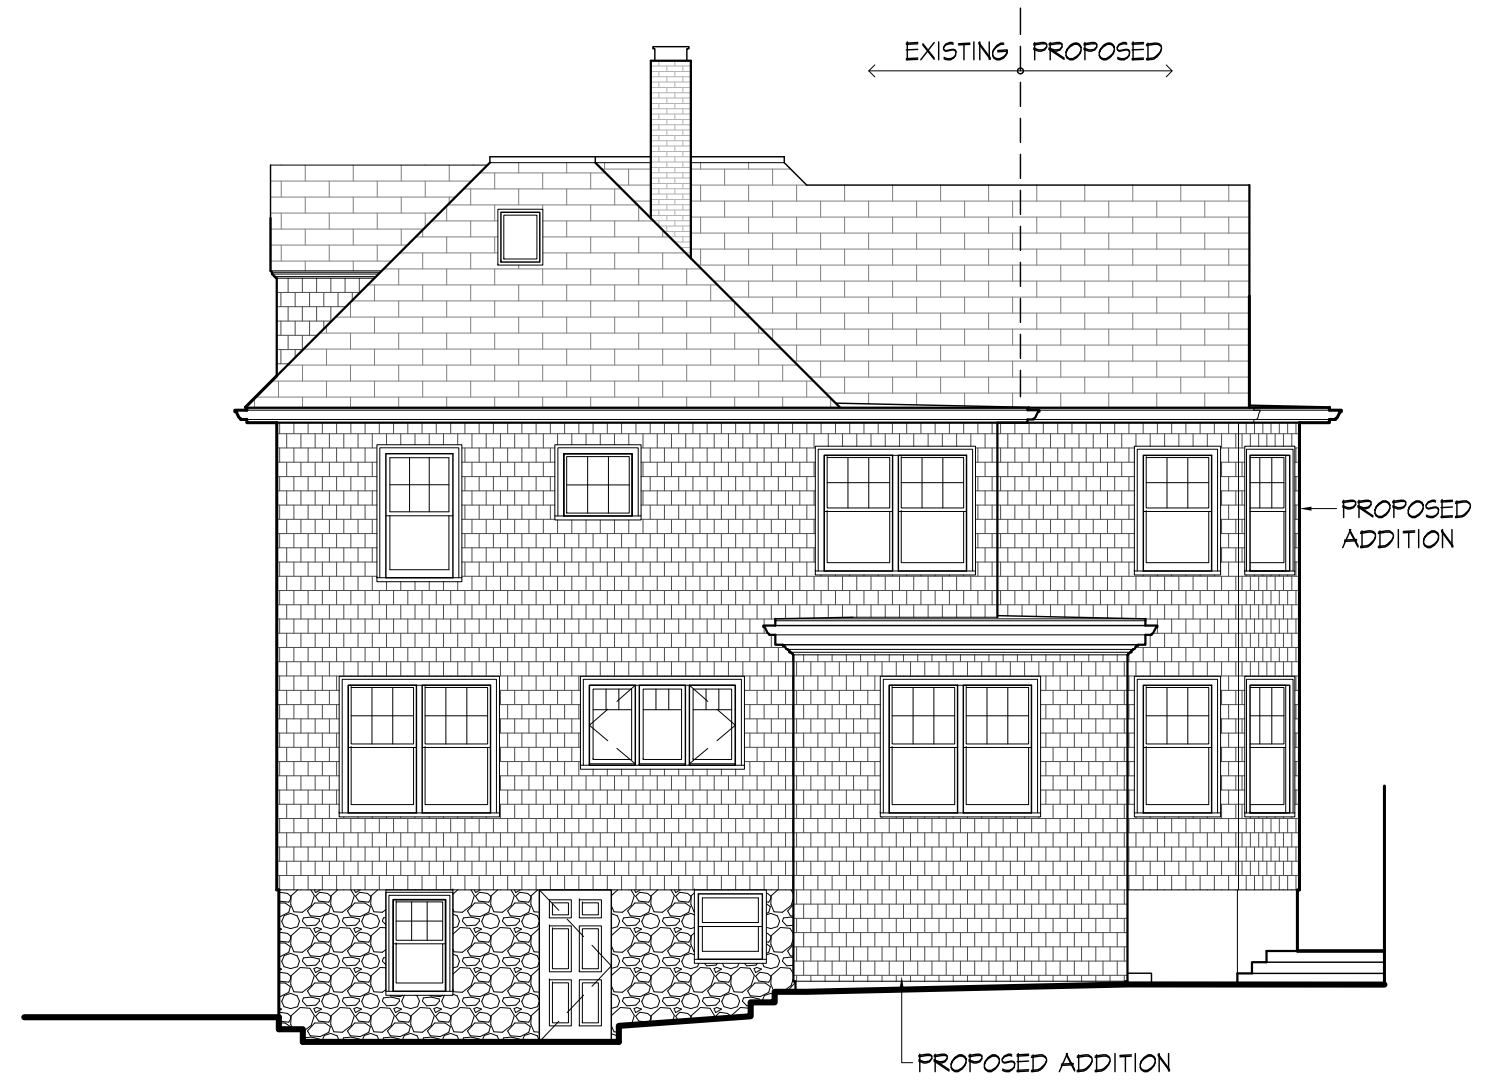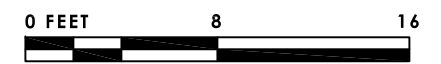

**1** SIDE ELEVATION  
SCALE: 1/8" = 1'-0"

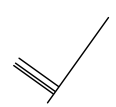

**A4-3**