



EXISTING BASEMENT PLAN

SCALE 1/4" = 1'-0"

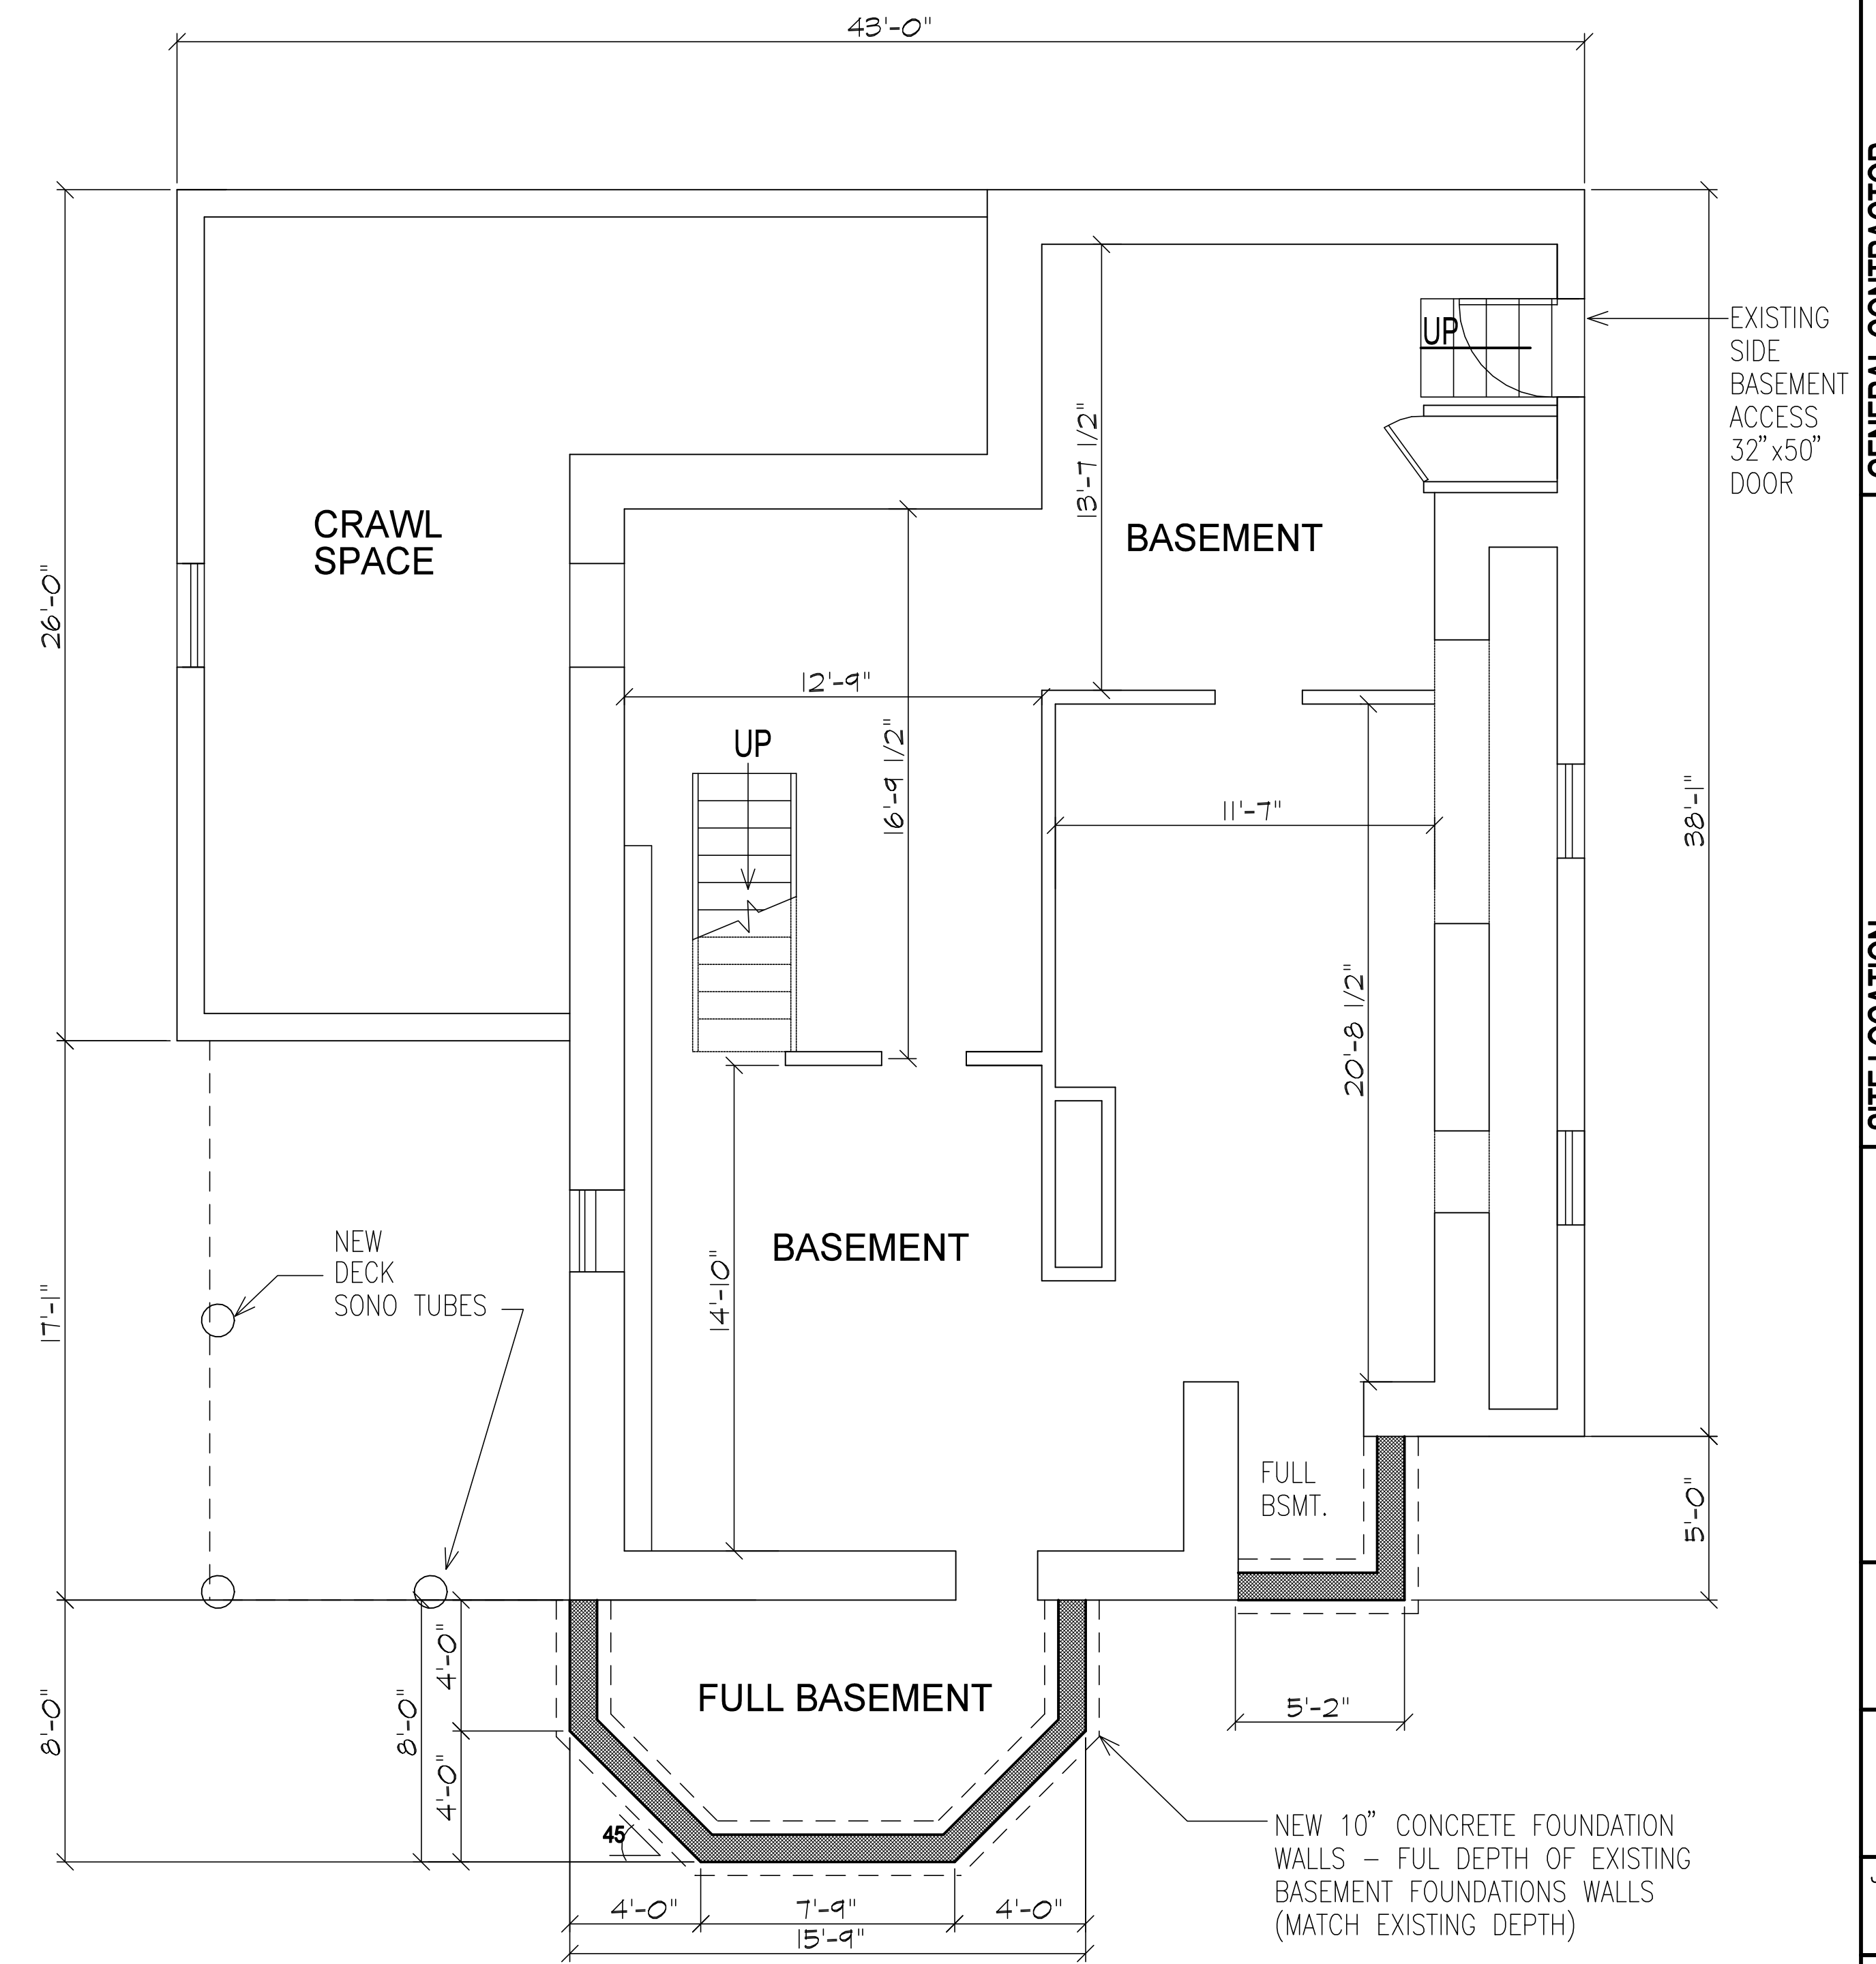

PROPOSED BASEMENT PLAN

SCALE 1/4" = 1'-0"

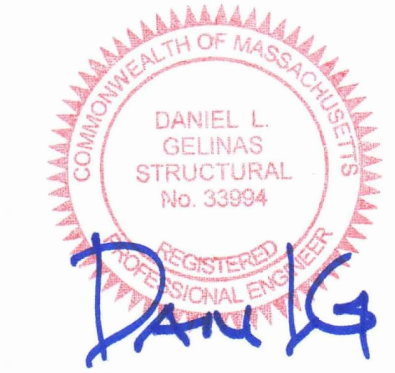

GSE Job 11180
Aug 29, 2012

GENERAL CONTRACTOR

J. L. OSLAN
235 BILLERICA ROAD
CHELMSFORD, MA

SITE LOCATION

54 OXFORD STREET
NEWTON, MA

DESCRIPTION

FINAL PLAN

DATE

6/6/12

REVISION

0

JOB NO.

SHEET NO.

1