



MAYER + ASSOCIATES
ARCHITECTS

TEL. 617 916 0774
FAX. 857 404 0210
1647 BEACON STREET, WABAN, MA 02468

TEMBELOPOULOS
RESIDENCE


11 FAIRVIEW STREET
NEWTON, MA 02458

PROPOSED
ALTERATIONS

JUNE 29, 2017

THIRD FLOOR
PLAN

SCALE: 1/8" = 1'-0"

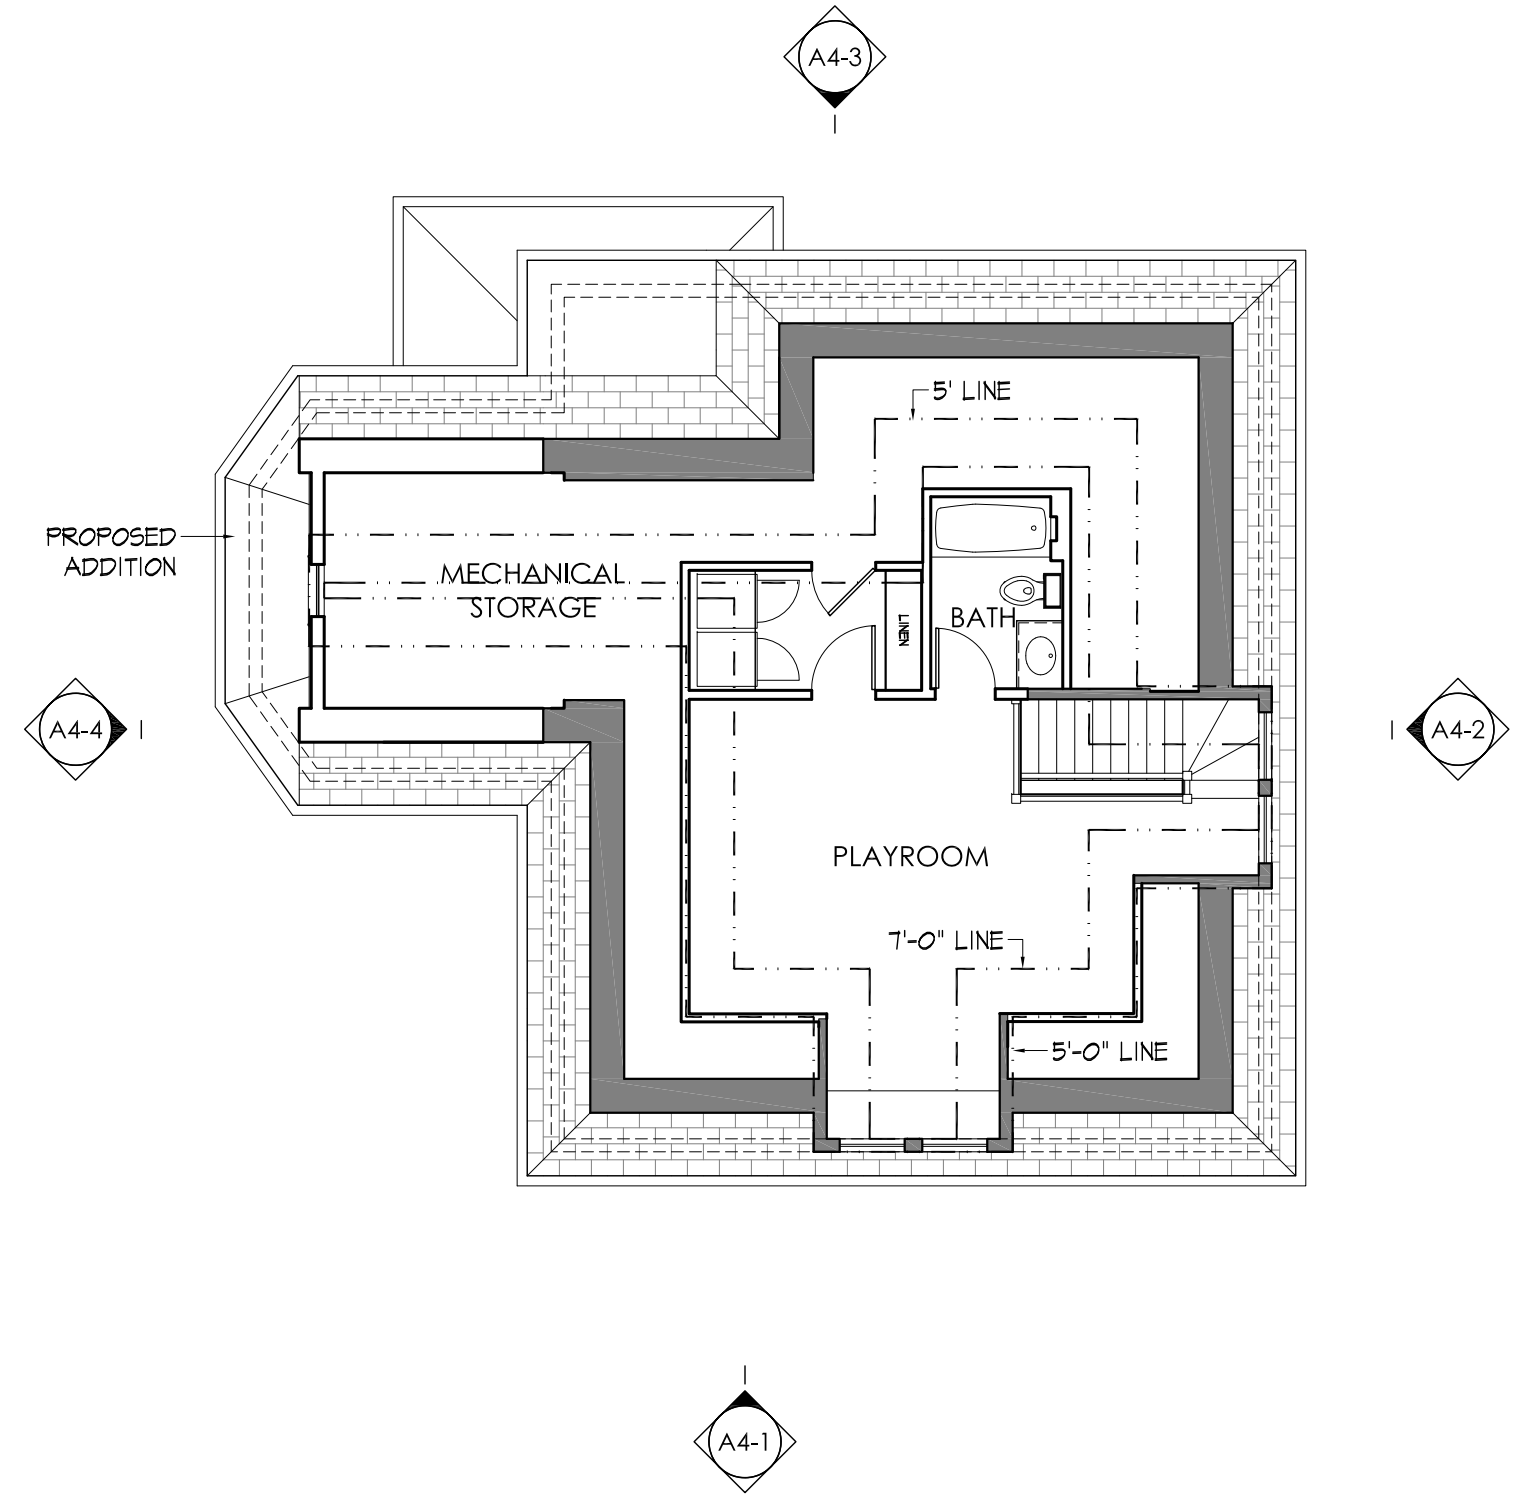

A3-3