



MAYER + ASSOCIATES
ARCHITECTS

TEL: 617 916 0774
FAX: 857 404 0210
1647 BEACON STREET, WABAN, MA 02468

TEMBELOPOULOS
RESIDENCE



11 FAIRVIEW STREET
NEWTON, MA 02458

PROPOSED
ALTERATIONS

AUGUST 2, 2017

BASEMENT
PLAN

SCALE: 1/8" = 1'-0"

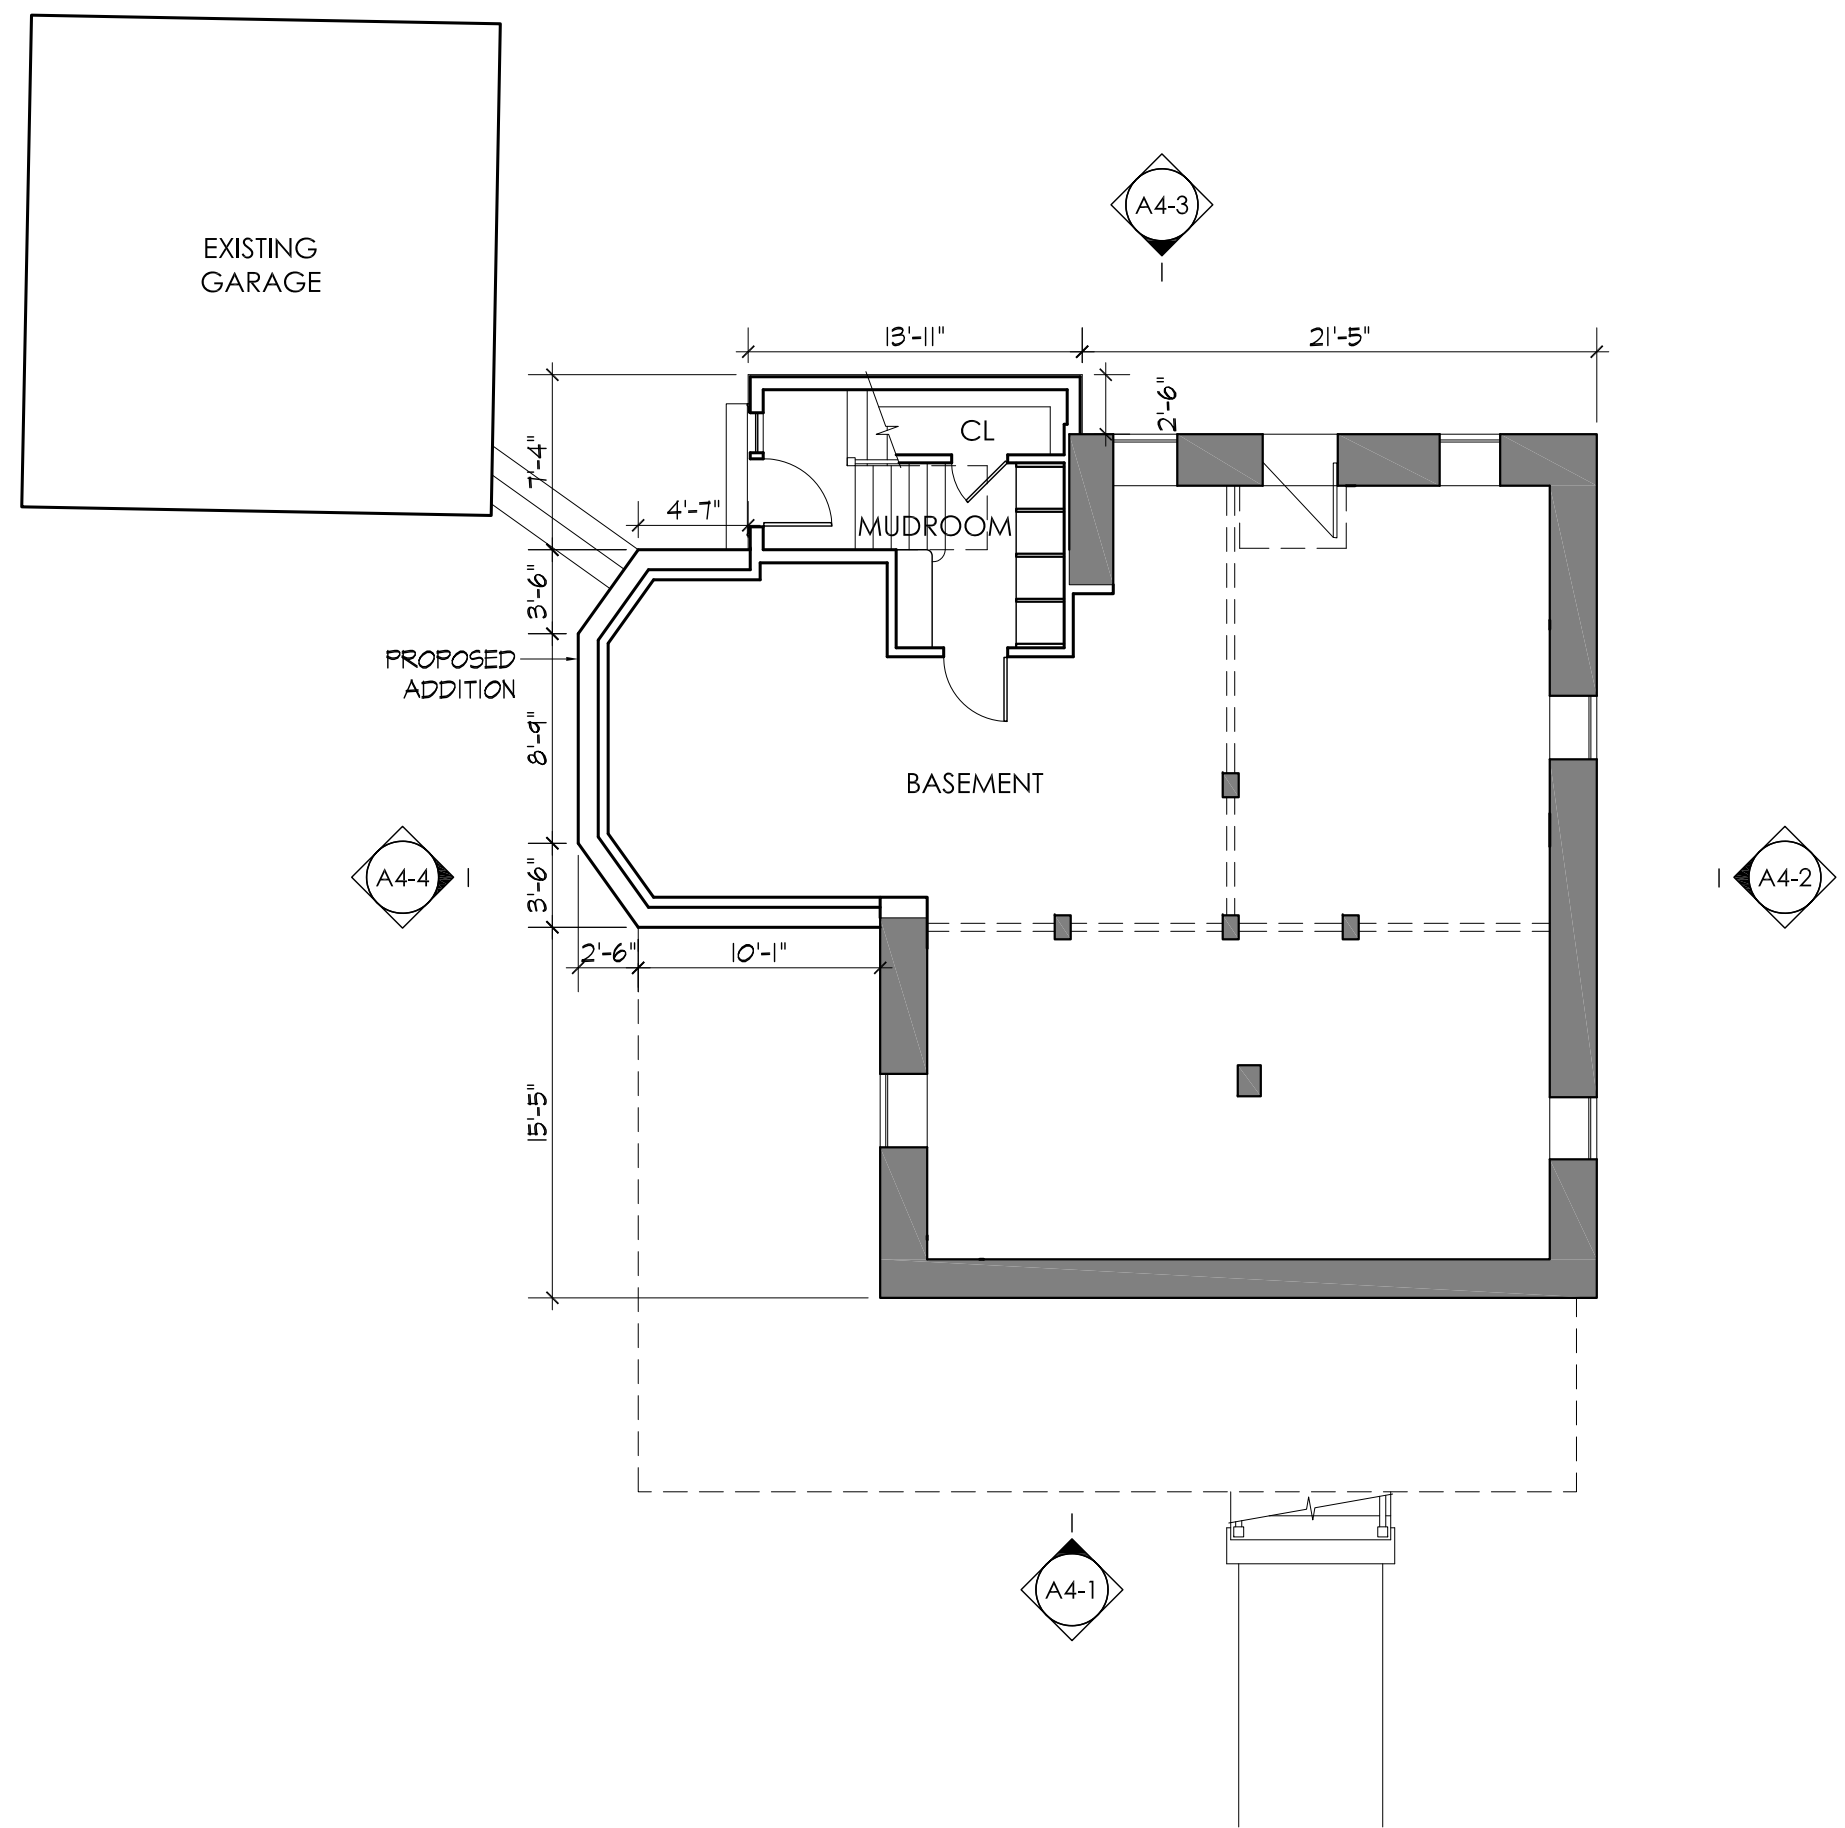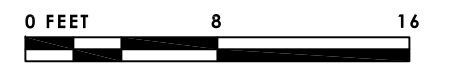

A3-0