


LEGEND


Table with 2 columns: Symbol and Description. Includes Building, Property Line, Contour, Stockade Fence, Chainlink Fence, Picket Fence, Sewer Line, Drain Line, Water Line, Gas Line, Gas Valve, Water Valve, Drain Manhole, Sewer Manhole, Catch Basin, Utility Pole, Light Pole, Deciduous Tree, Coniferous Tree, Hydrant.

Table with 5 rows of soil test data. Columns: Test Pit #, Date, Topsoil, Subsoil, Refusal/Notes.

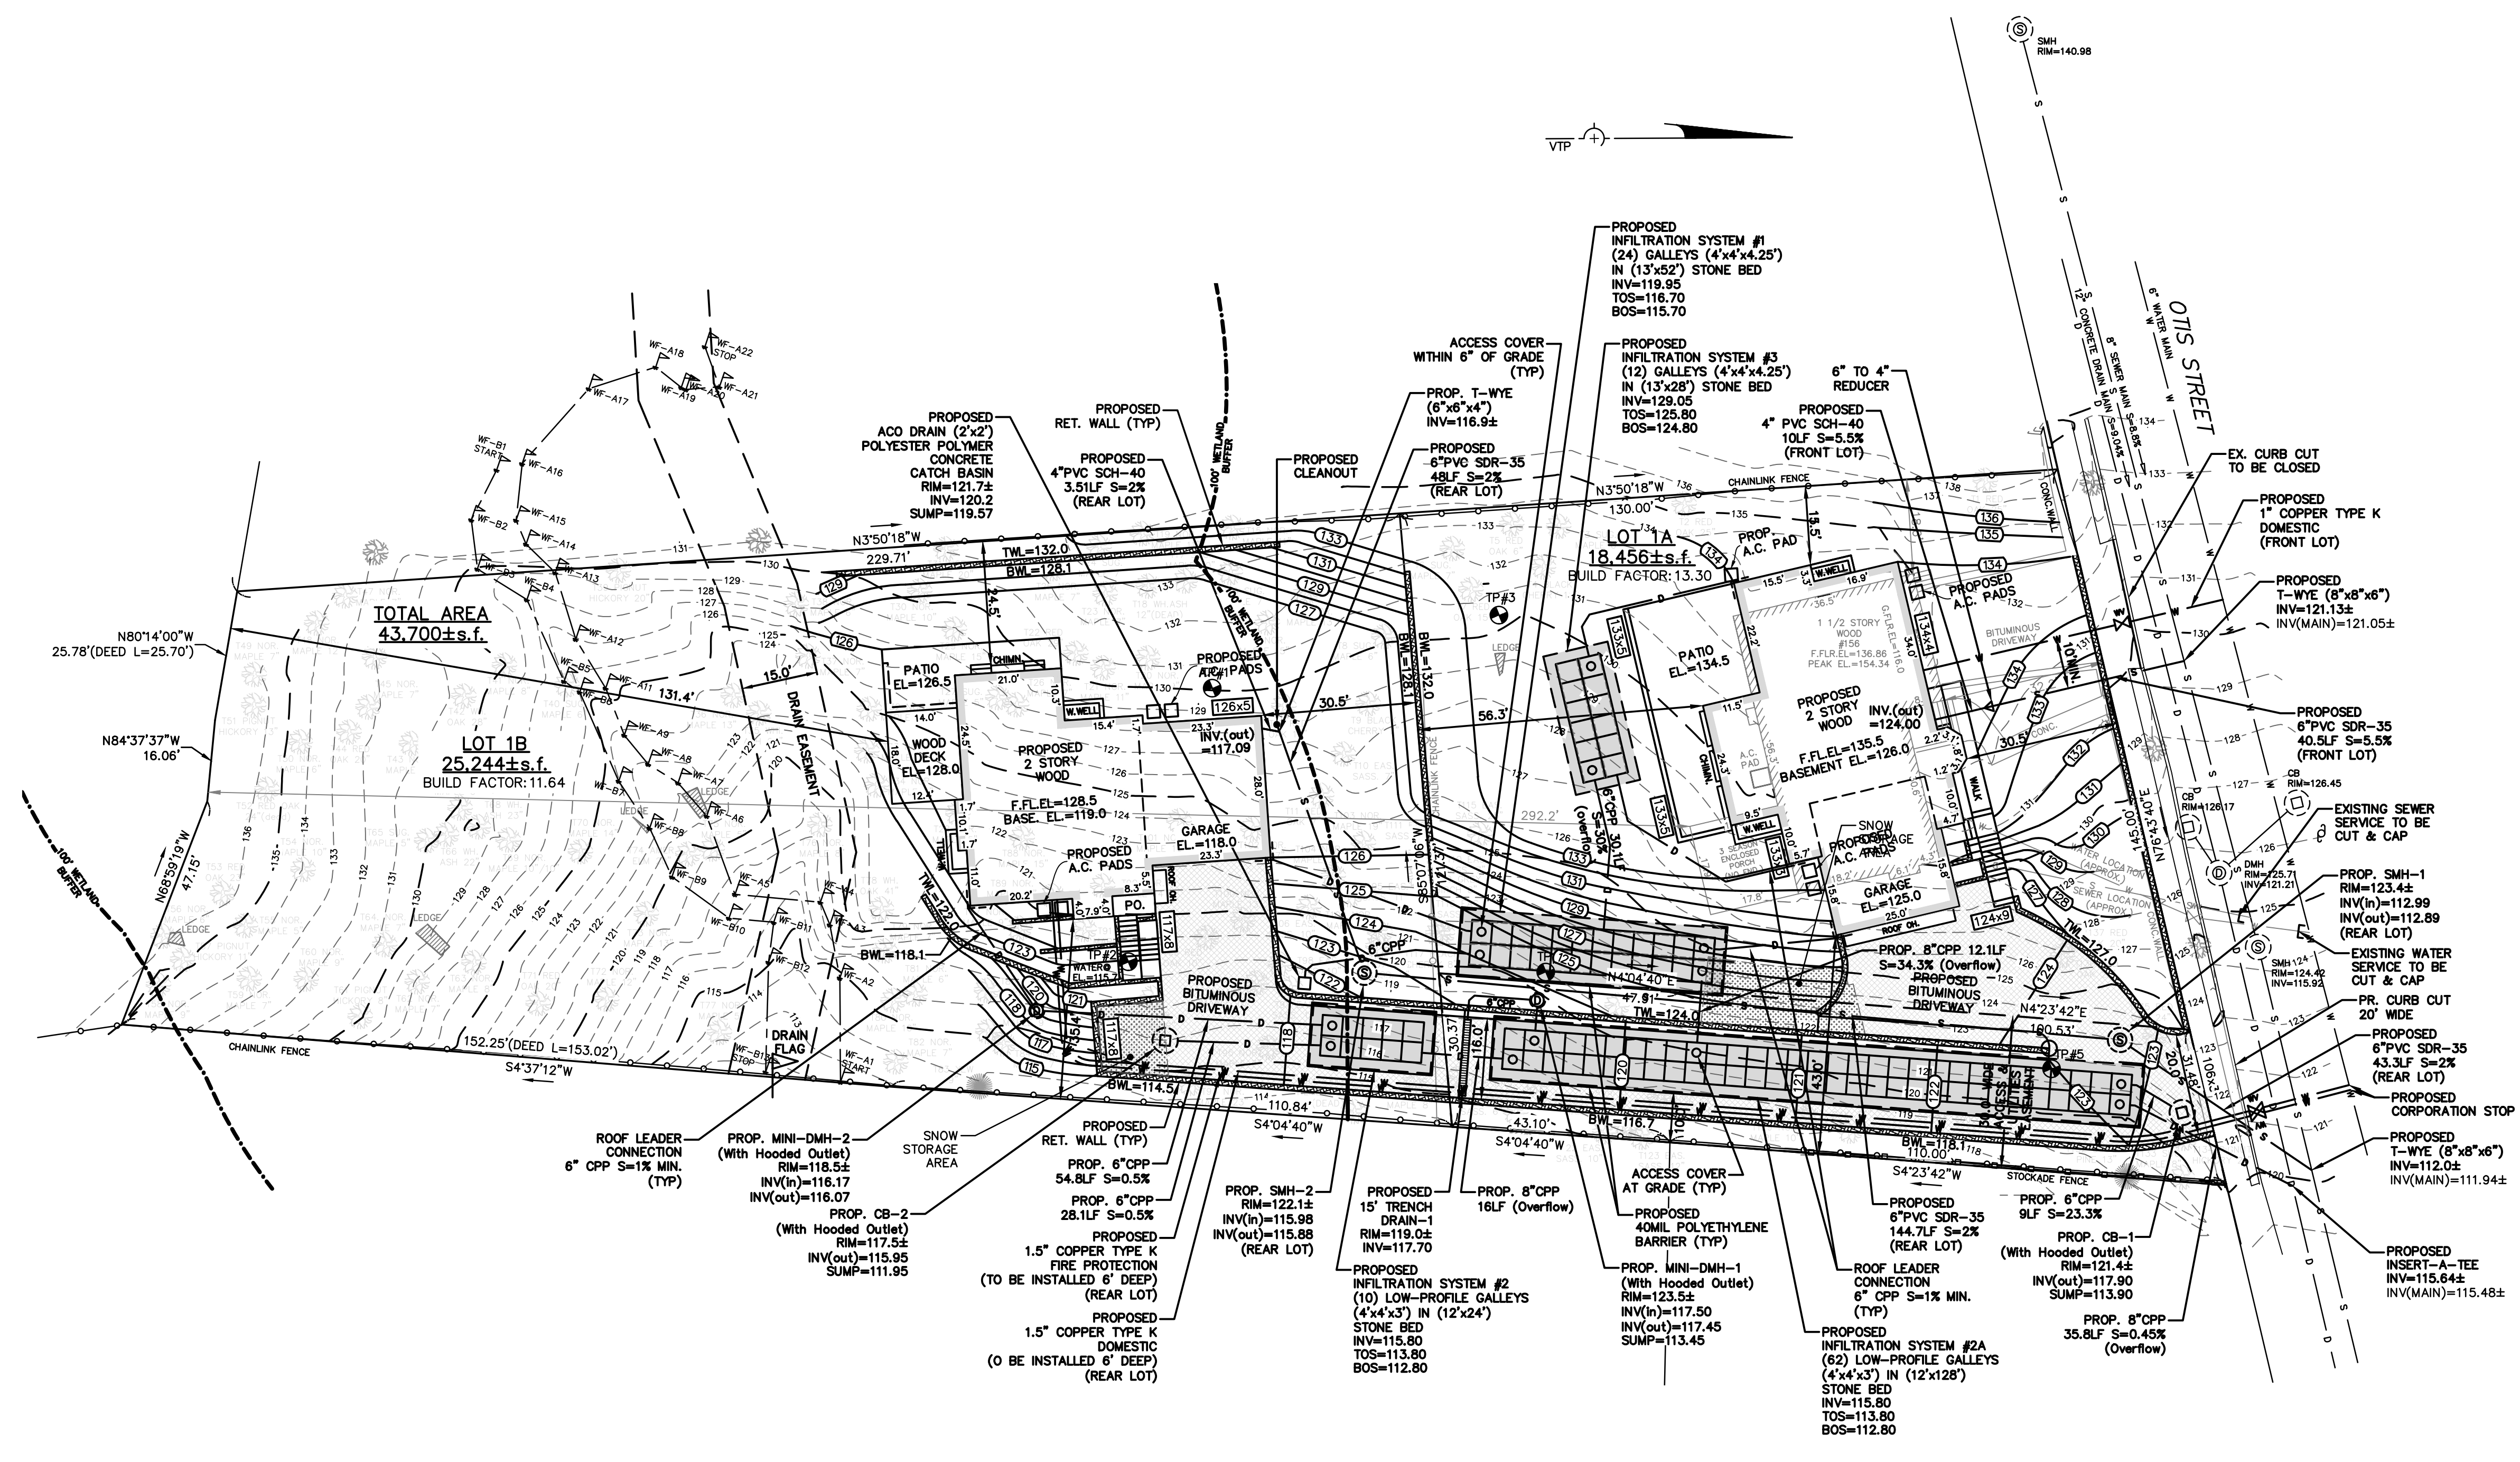

I CERTIFY THAT ON NOVEMBER 20, 2005 I HAVE PASSED THE EXAMINATION APPROVED BY THE DEPARTMENT OF ENVIRONMENTAL PROTECTION AND THAT THE ANALYSIS HAS BEEN PERFORMED BY ME, CONSISTENT WITH THE REQUIRED TRAINING, EXPERTISE, AND EXPERIENCE DESCRIBED IN 310 CMR 15.018 (2). APPROVAL No. SE3015.

SOIL LOGS BY JOSEPH R. PORTER, ON FILE WITH BOARD OF HEALTH

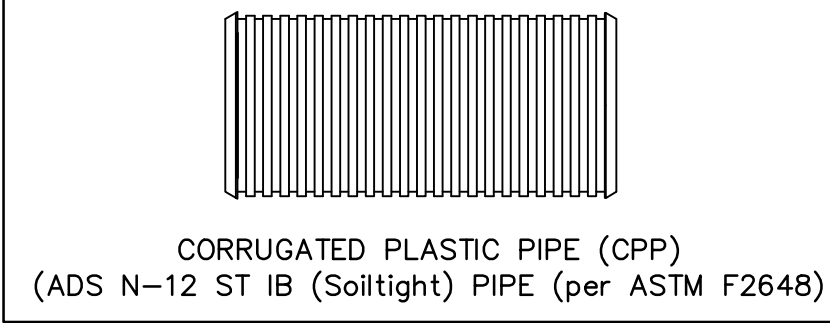

GRADING, DRAINAGE & UTILITY PLAN NEWTON, MASSACHUSETTS

SHOWING PROPOSED CONDITIONS AT #156 OTIS STREET SCALE: 1in.=20ft. DATE: FEBRUARY 23, 2018 REVISED: MARCH 21, 2018 & JUNE 13, 2018 PROJECT: 217176



LAND SURVEYORS - CIVIL ENGINEERS. 132 ADAMS STREET 2ND FLOOR SUITE 3 NEWTON, MA 02458 (617) 332-8271

NOTES:

- 1. THE CONTRACTOR SHALL BE RESPONSIBLE FOR VERIFYING AND DETERMINING THE LOCATION, SIZE AND ELEVATION OF ALL EXISTING UTILITIES...
2. THE LOCATION OF ALL UTILITIES SHOWN HEREON ARE APPROXIMATE AND ARE BASE ON THE FIELD LOCATION OF ALL VISIBLE STRUCTURES...
3. ALL THE PROPOSED DOWNSPOUT TO CONNECT INTO ONSIDE INFILTRATION SYSTEMS.

DIG SAFE

EXCAVATORS BEFORE YOU DIG CONTACT THE DIG SAFE CENTER TO PREVENT DAMAGE TO TELEPHONE, GAS OR ELECTRIC UNDERGROUND FACILITIES...

