


Newtonville Avenue

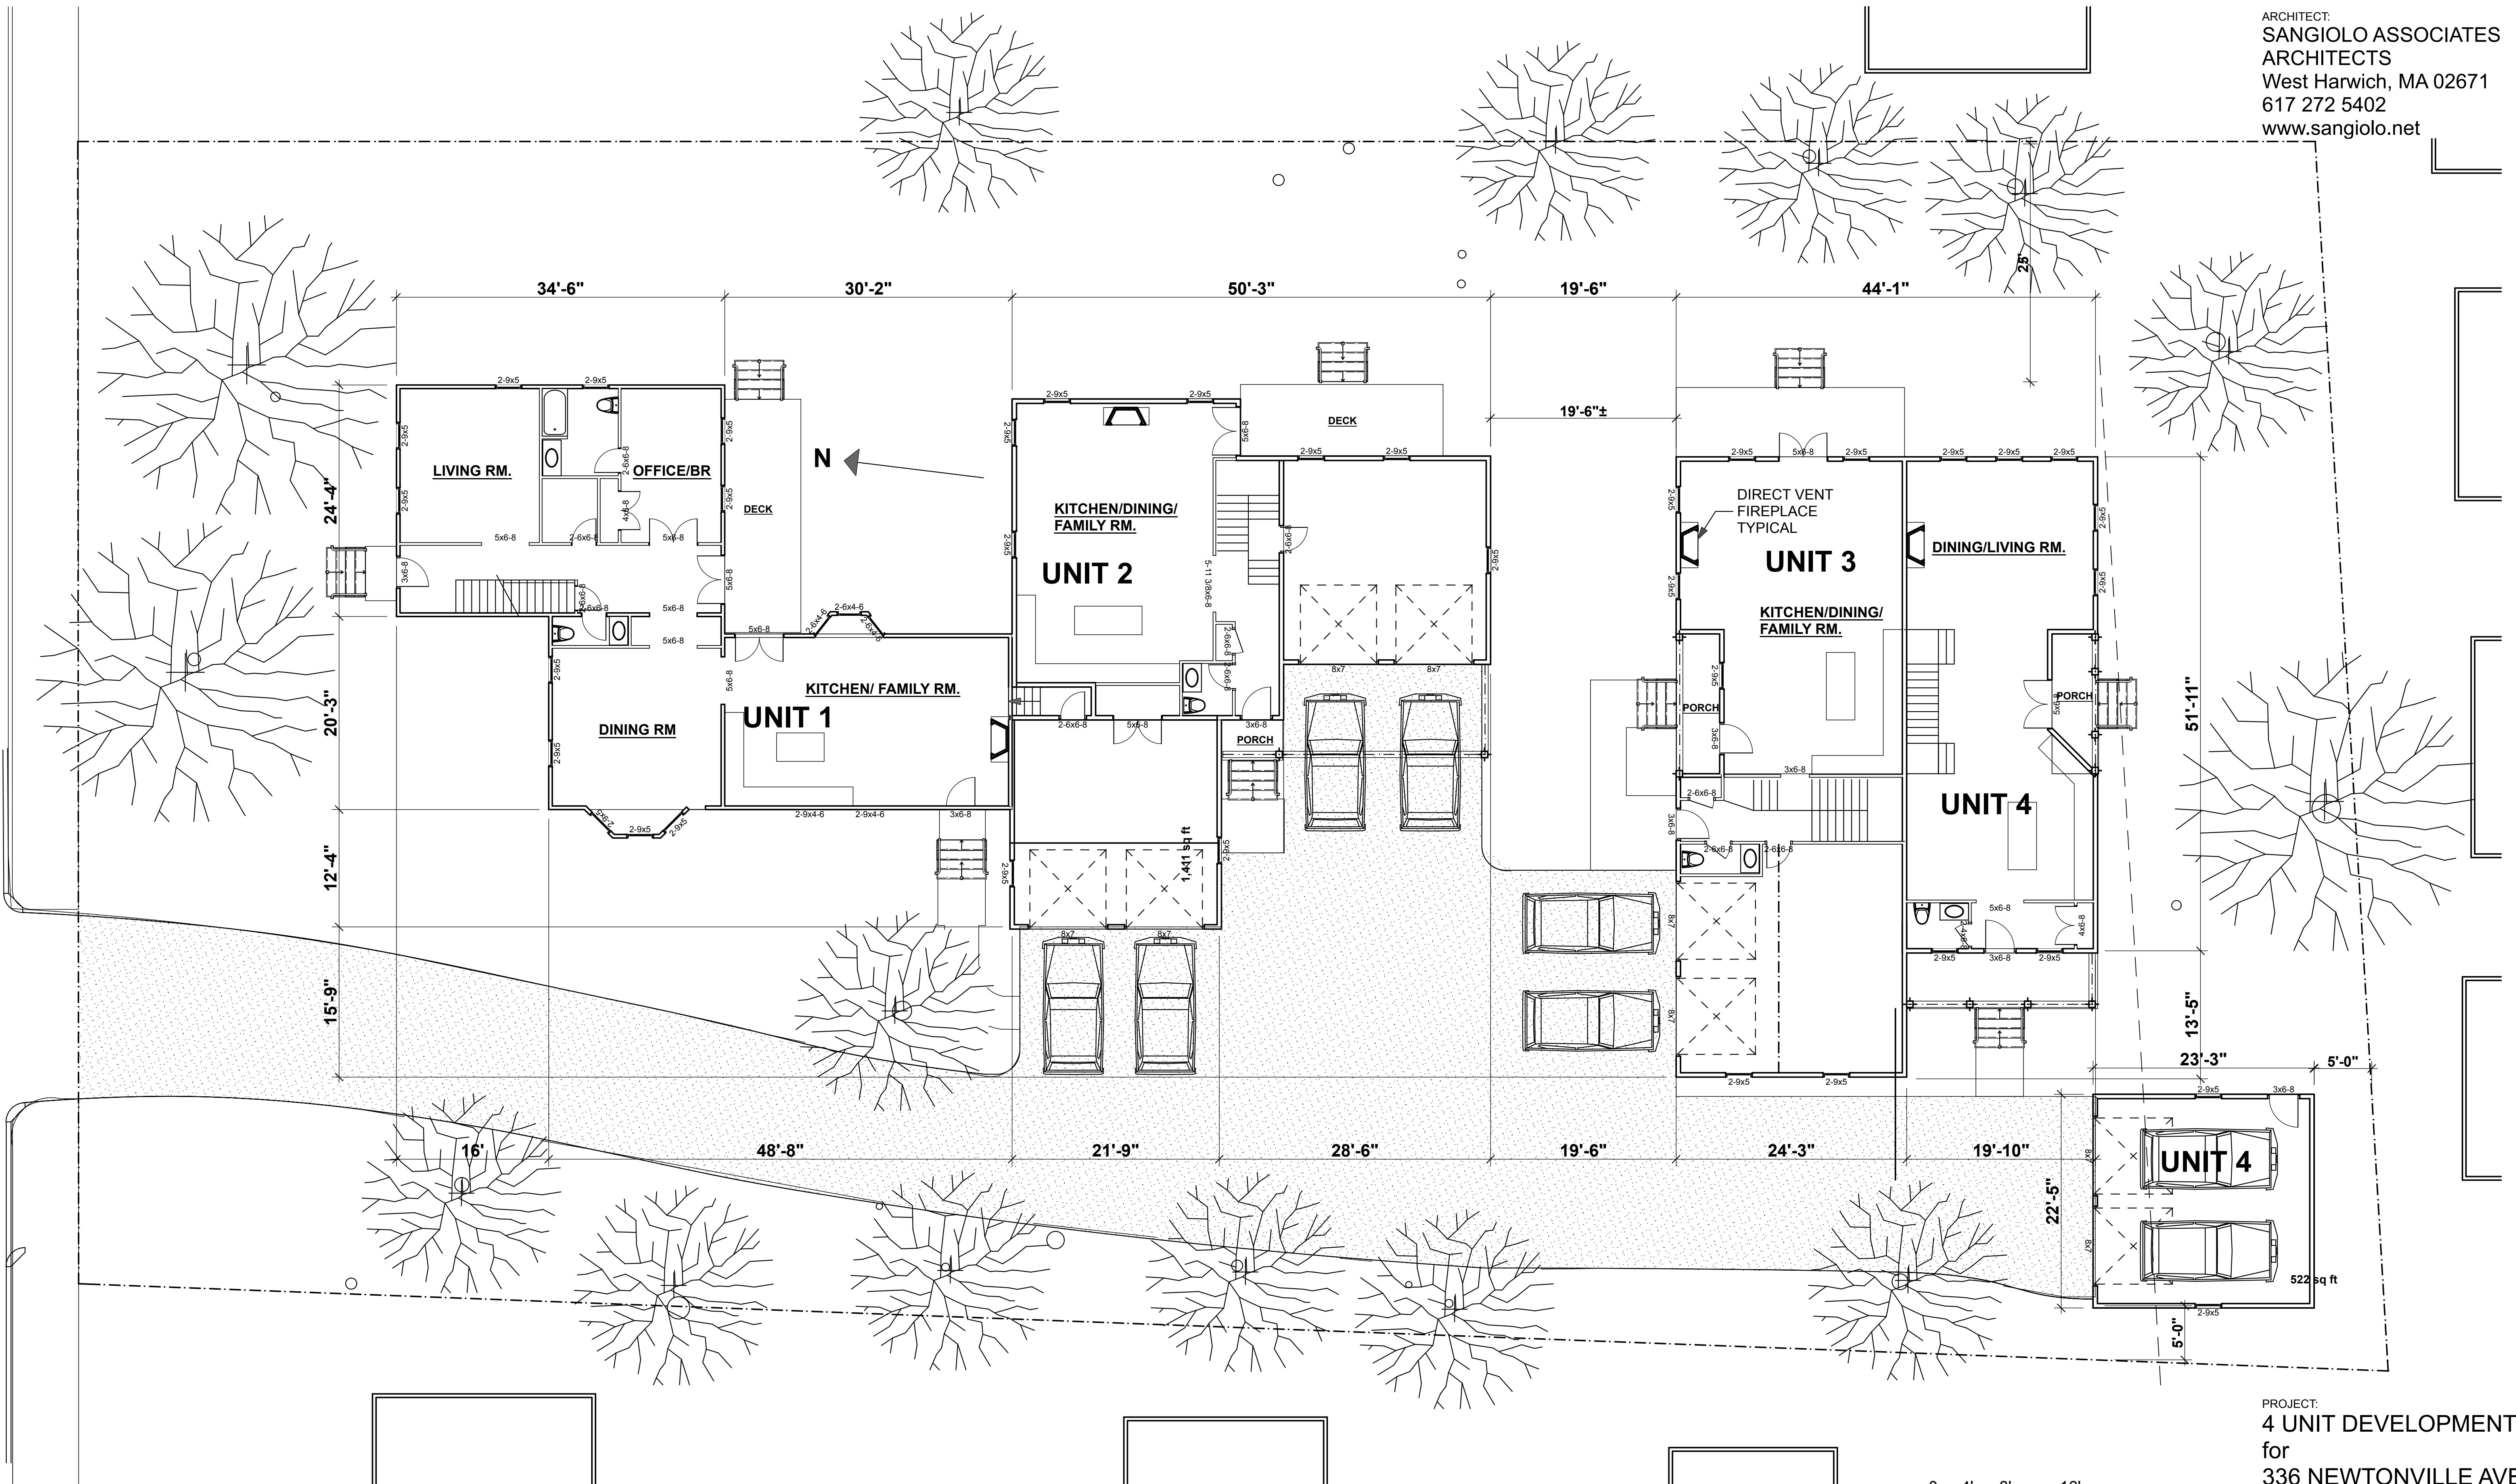


PROJECT:
 4 UNIT DEVELOPMENT
 for
 336 NEWTONVILLE AVE
 NEWTON, MA




A2 DRAWING:
**FIRST FLOOR
 PLANS**

6-28-17

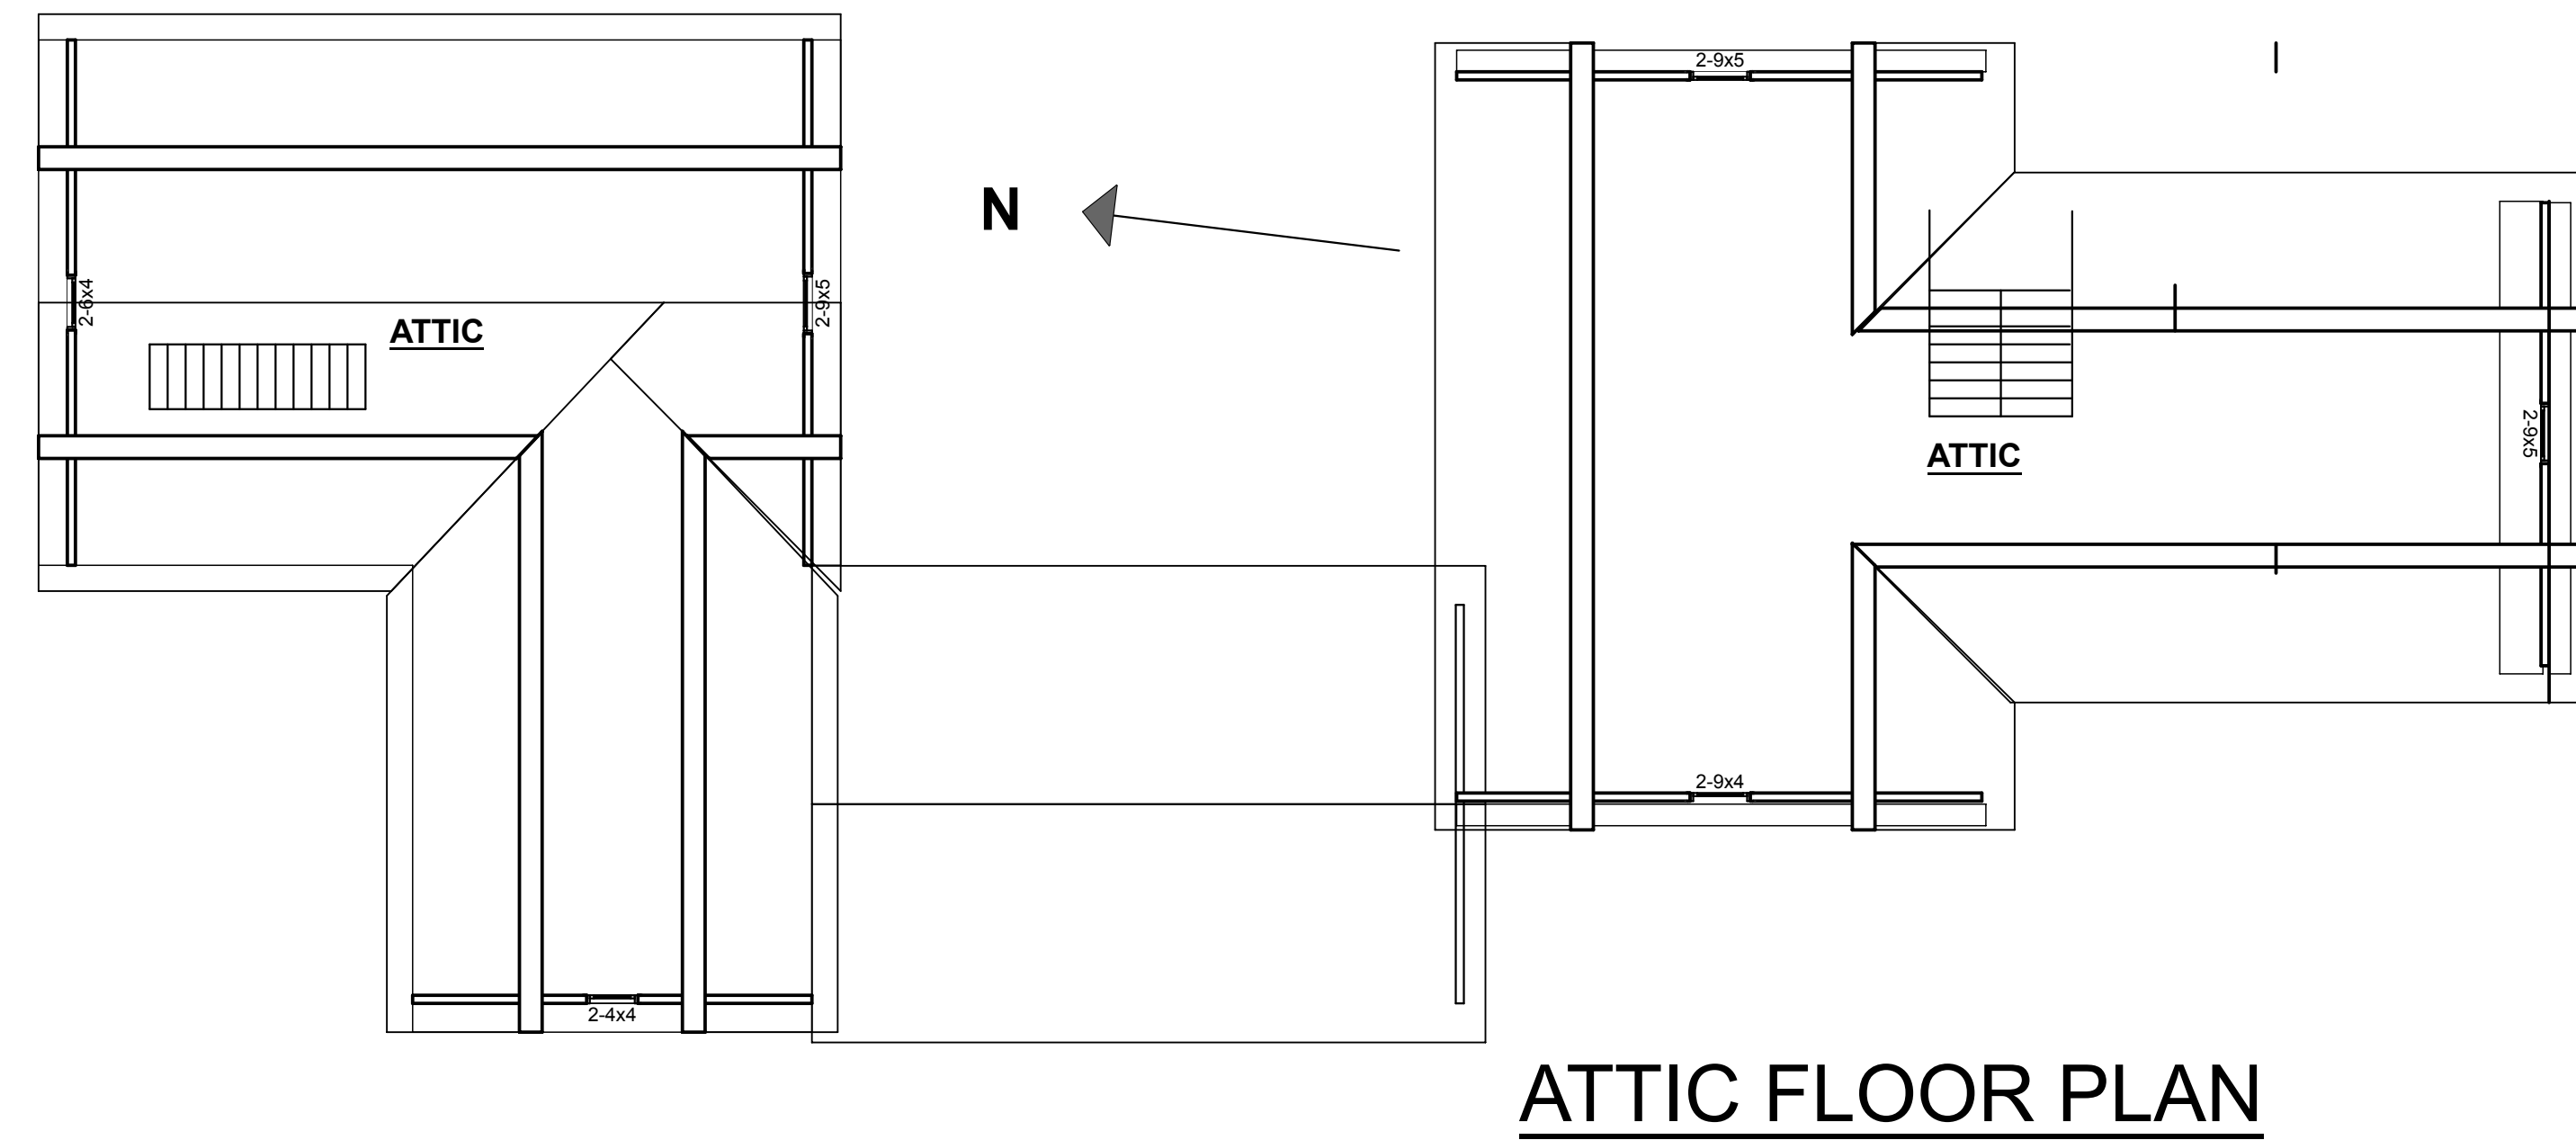


UNIT 1

UNIT 2

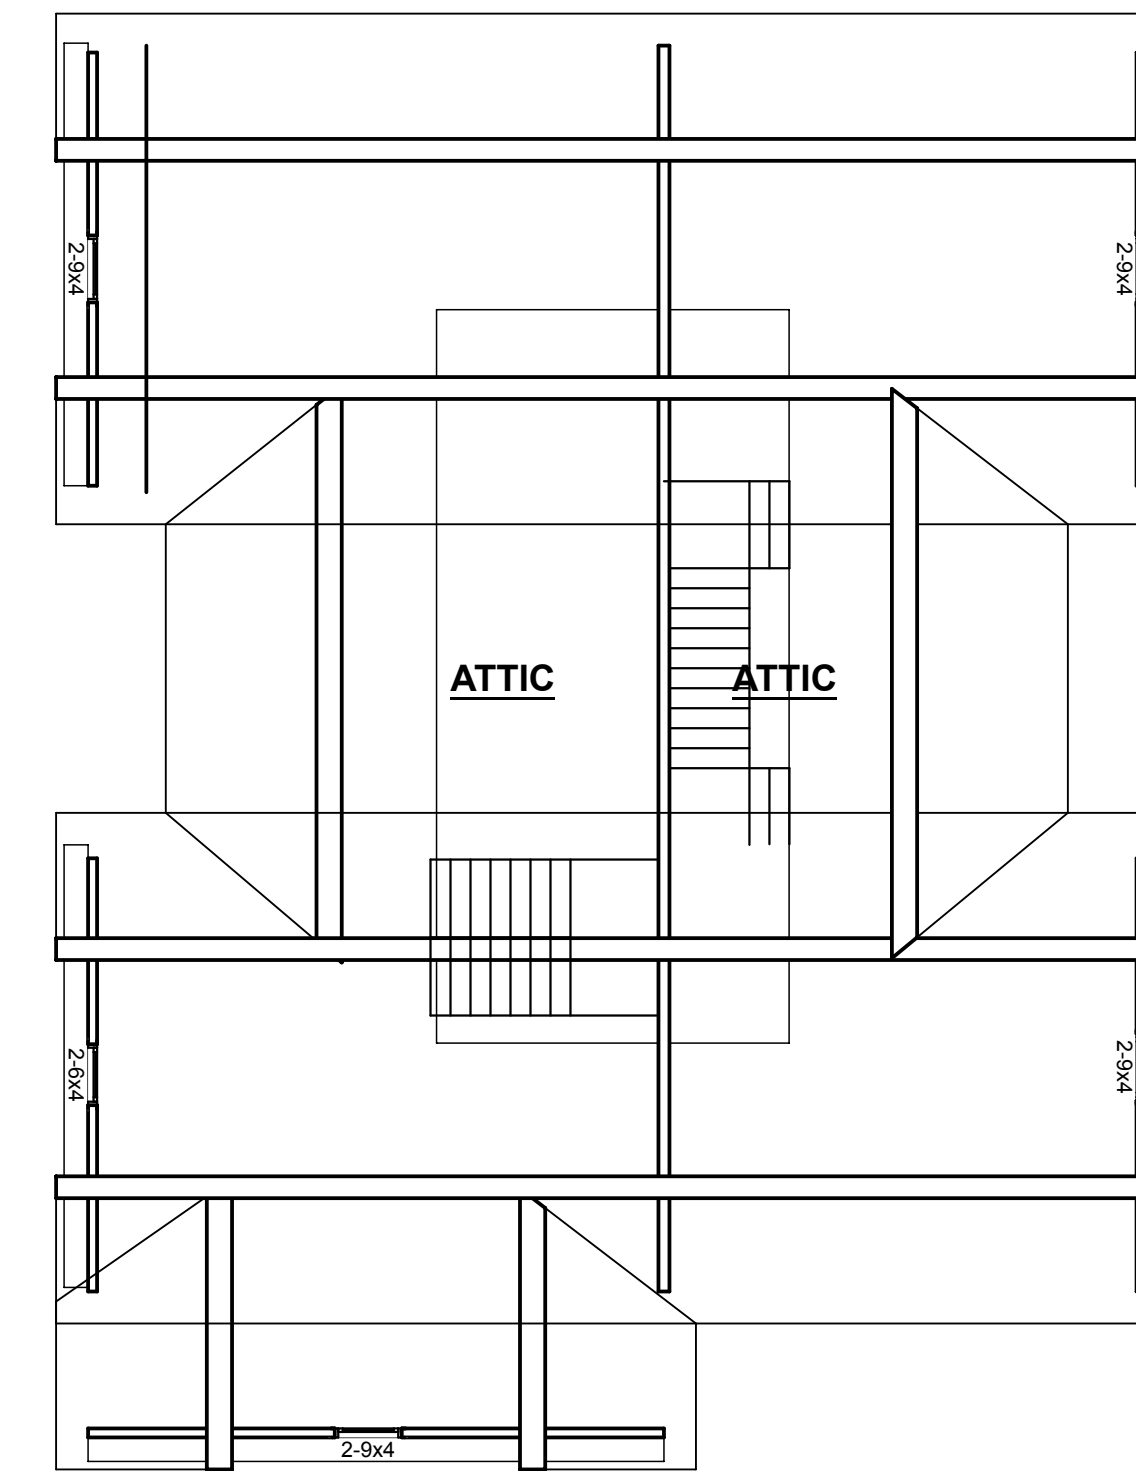


UNIT 3


UNIT 4

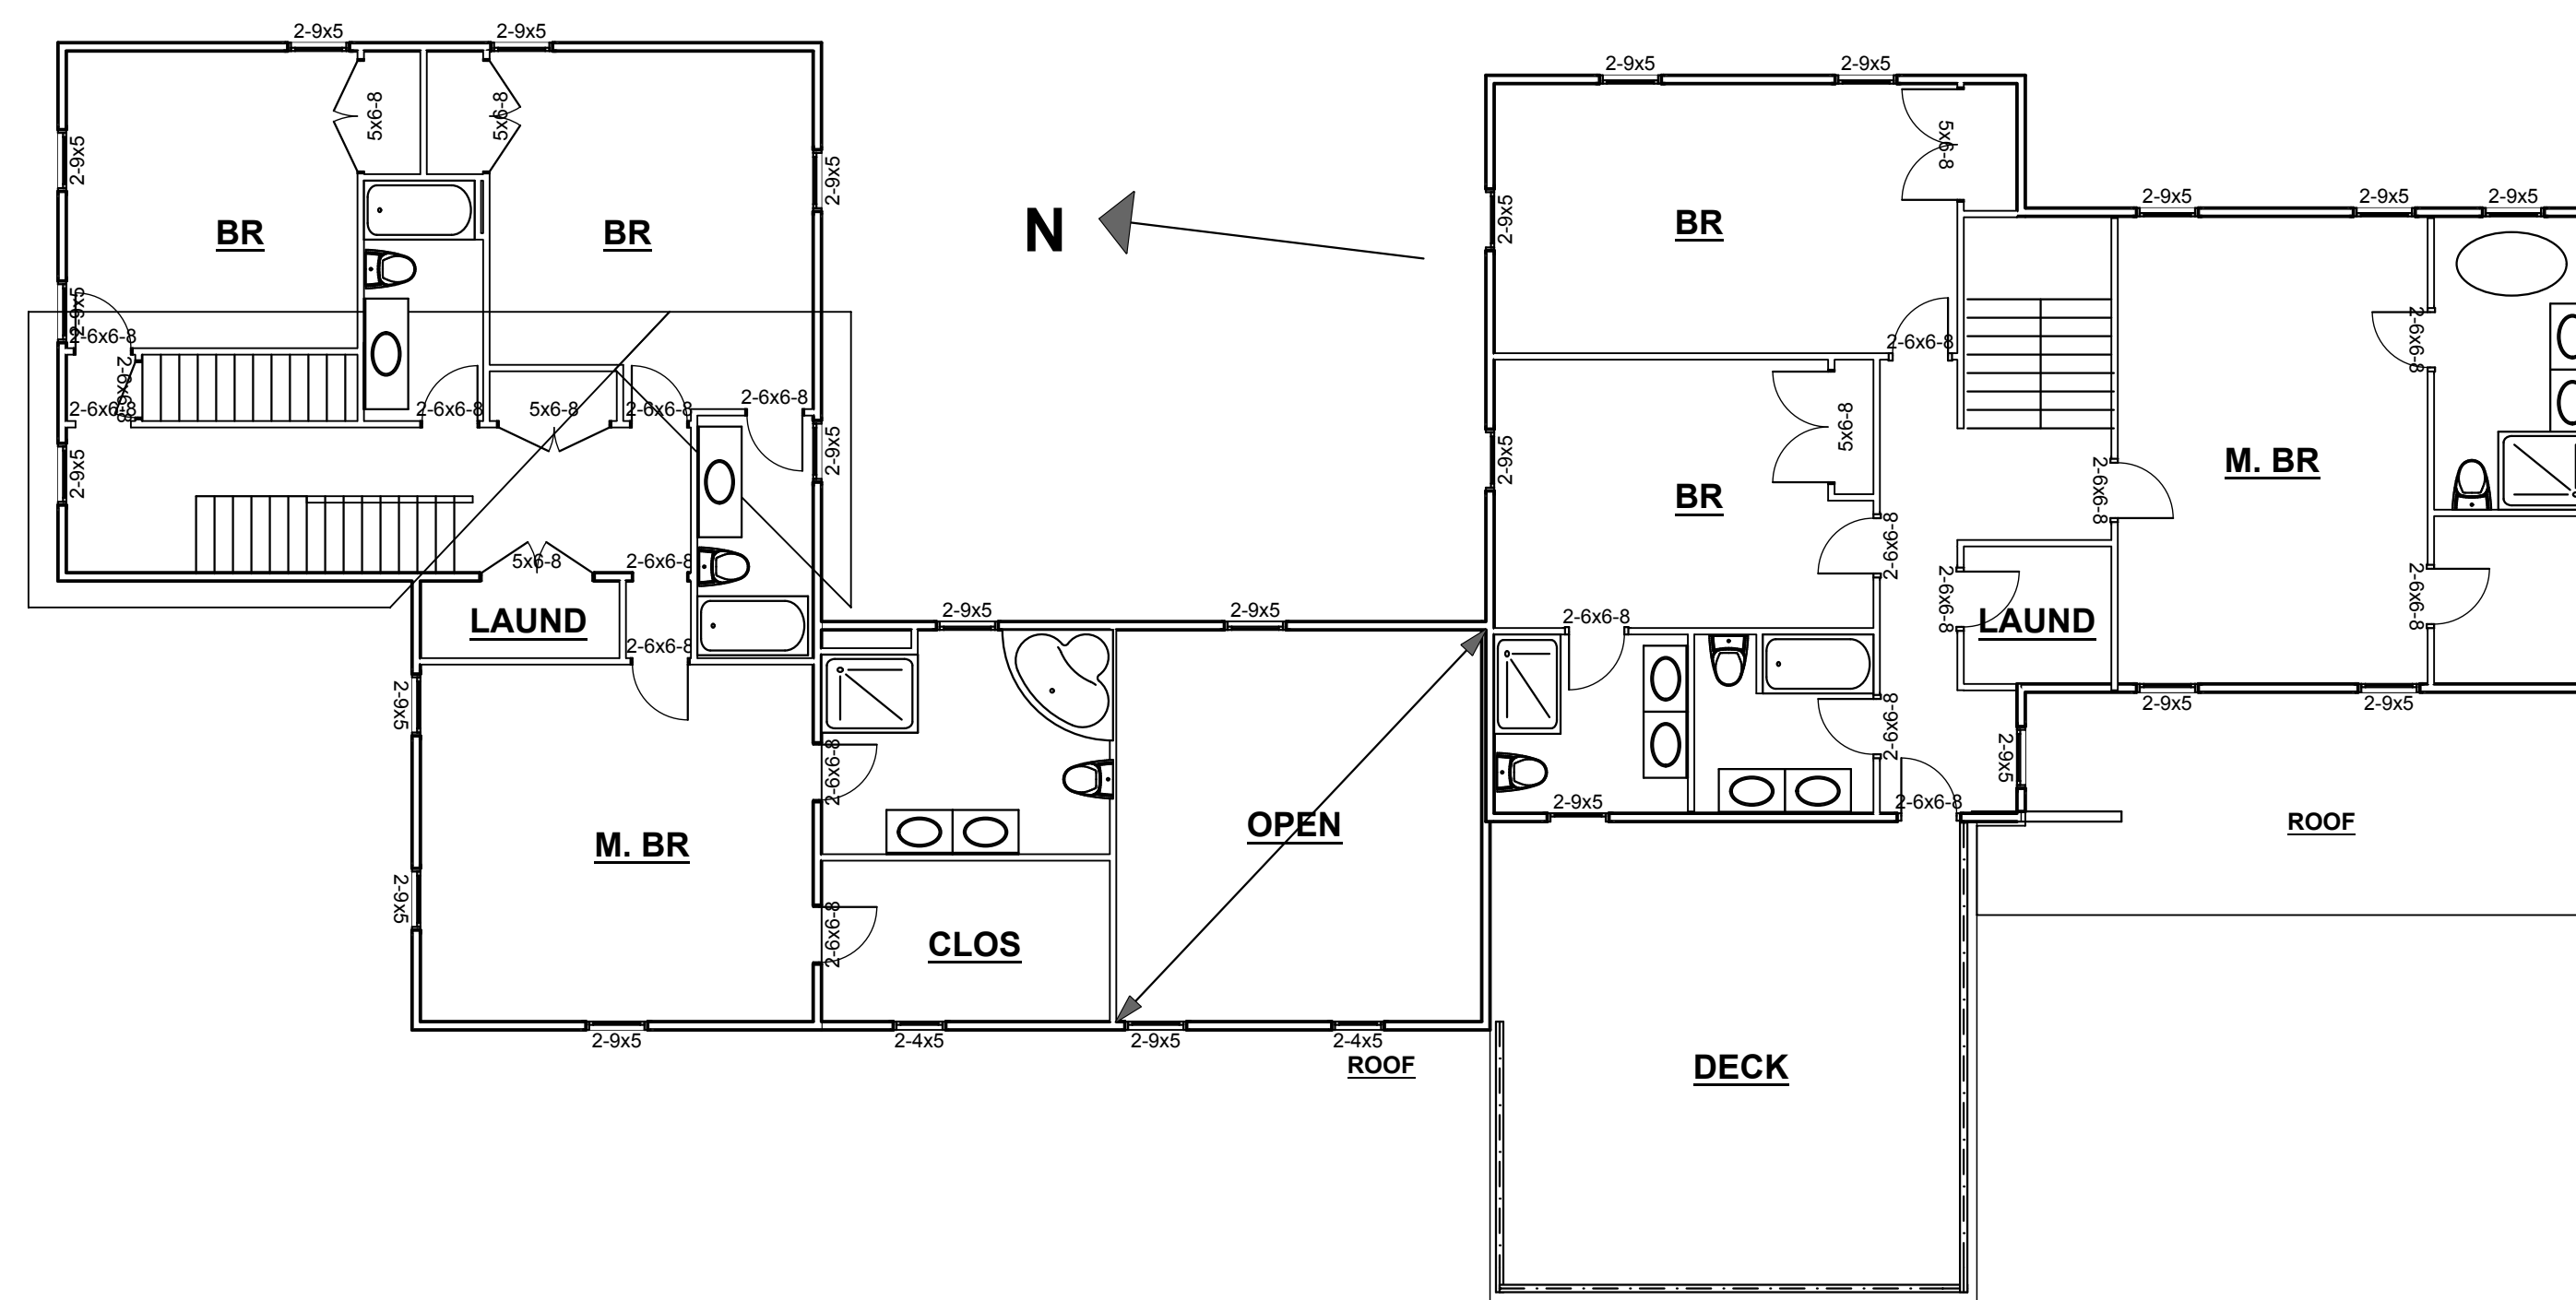

SECOND FLOOR PLAN

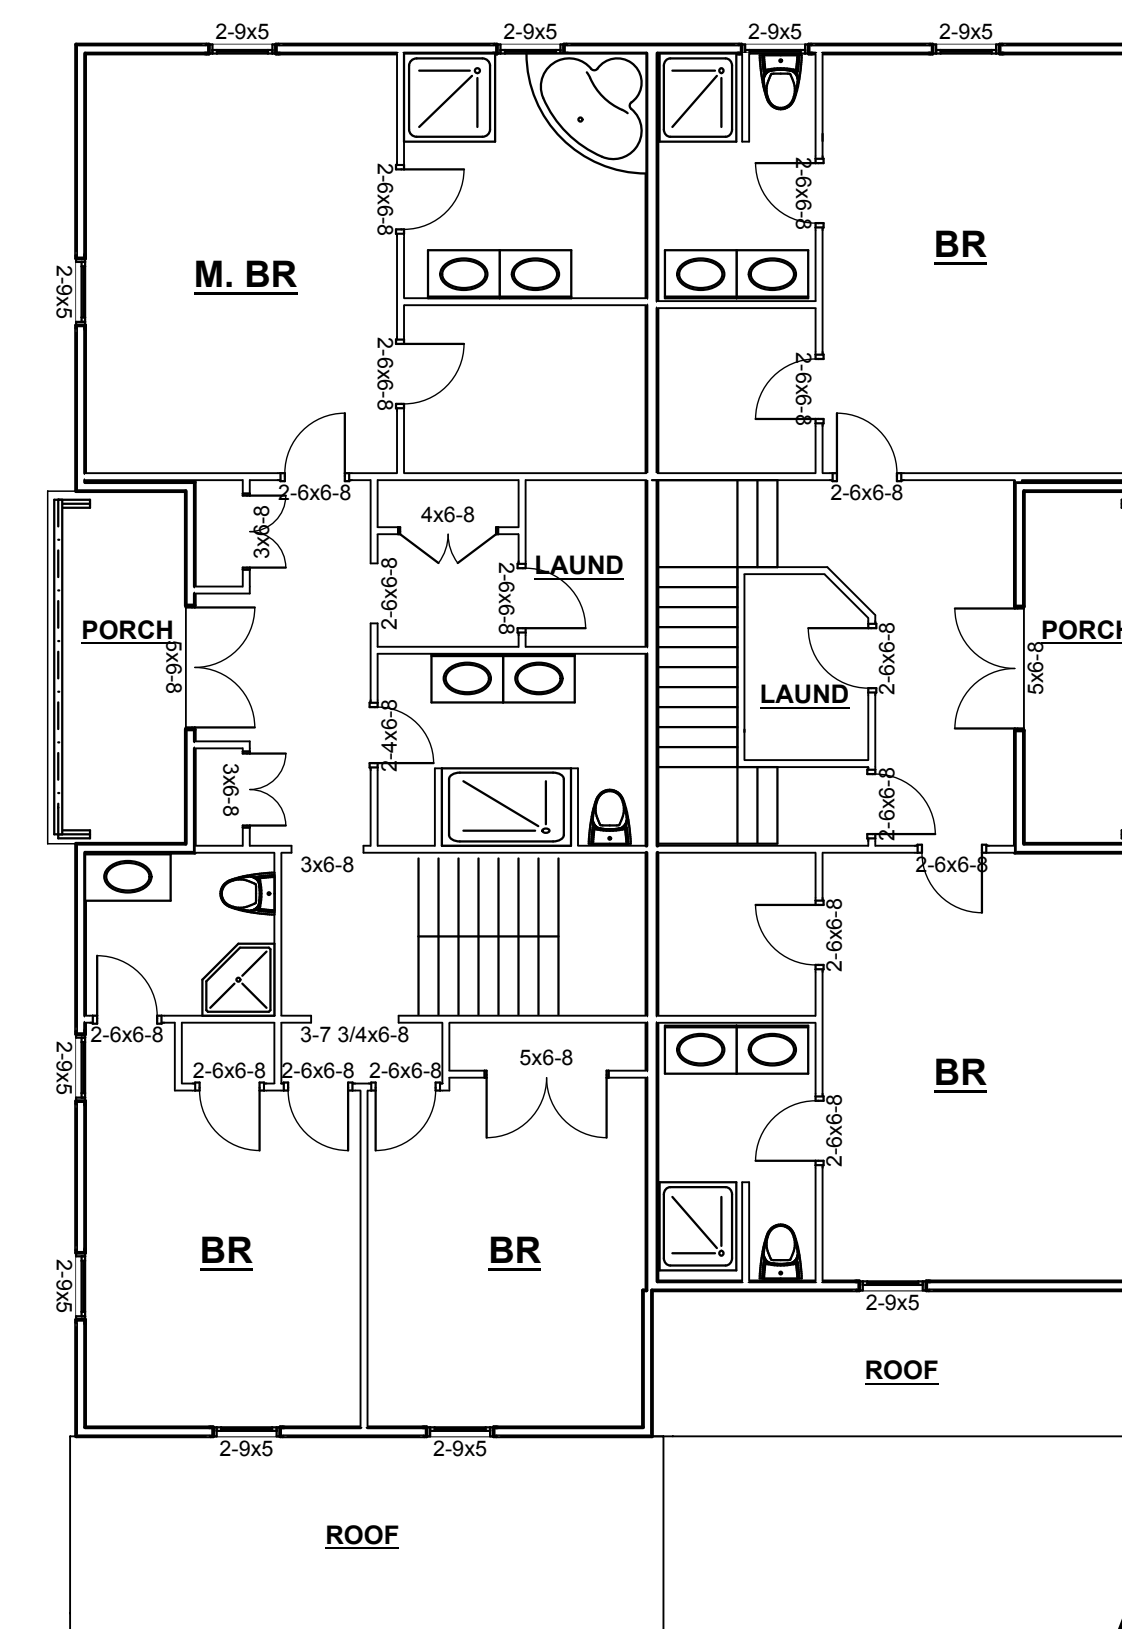

A2.1

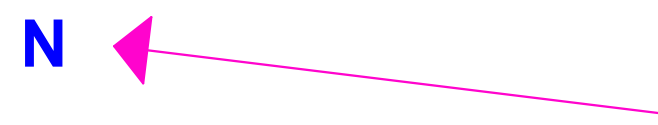

ARCHITECT:
SANGIOLLO ASSOCIATES
 ARCHITECTS
 West Harwich, MA 02671
 617 272 5402
 www.sangiolo.net

Newtonville Avenue



PROJECT:
4 UNIT DEVELOPMENT
 for
 336 NEWTONVILLE AVE
 NEWTON, MA



A2

DRAWING:
UNIT DISTRIBUTION

4-3-17

ARCHITECT:
SANGIOLLO ASSOCIATES
ARCHITECTS
West Harwich, MA 02671
617 272 5402
www.sangiolo.net




PROJECT:
4 UNIT DEVELOPMENT
for
336 NEWTONVILLE AVE
NEWTON, MA




A3

DRAWING:
FRONT ELEVATION

4-3-17

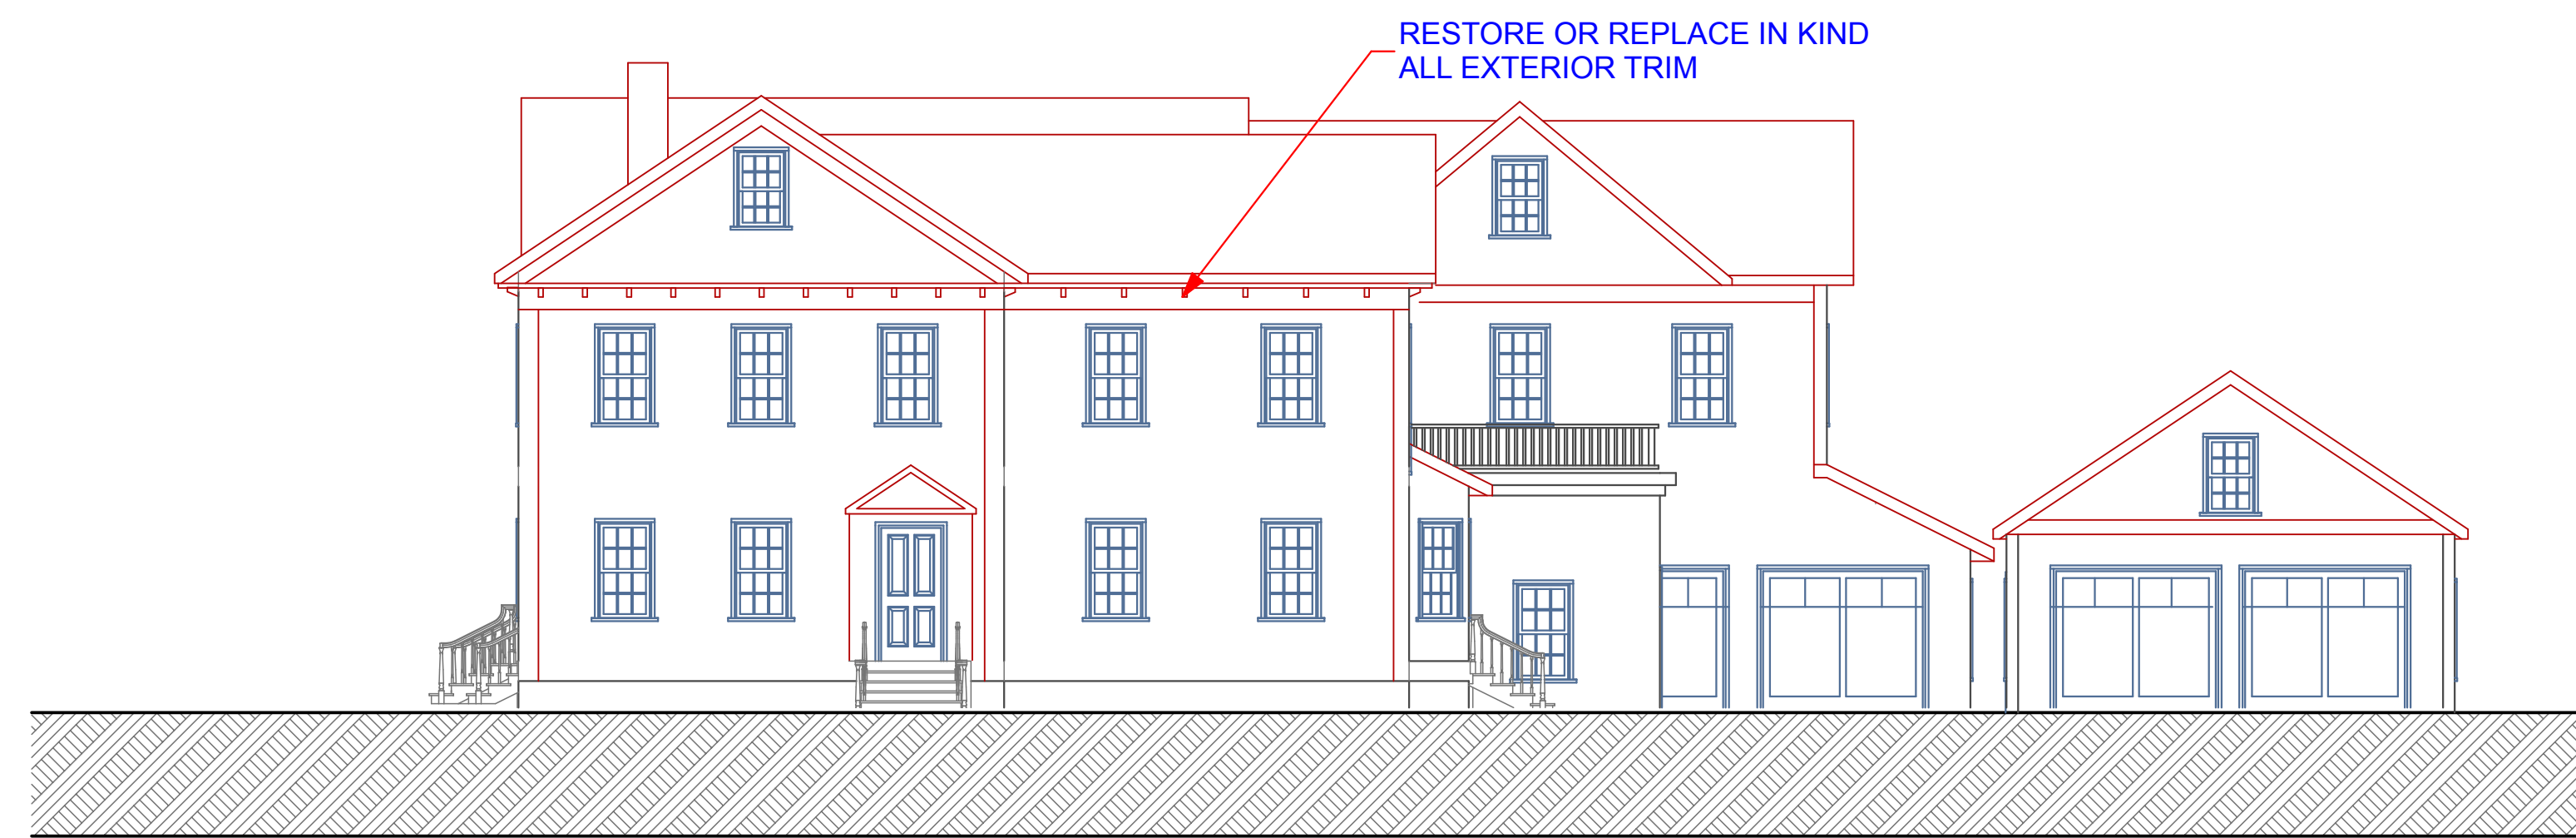

NORTH (STREET) ELEVATION

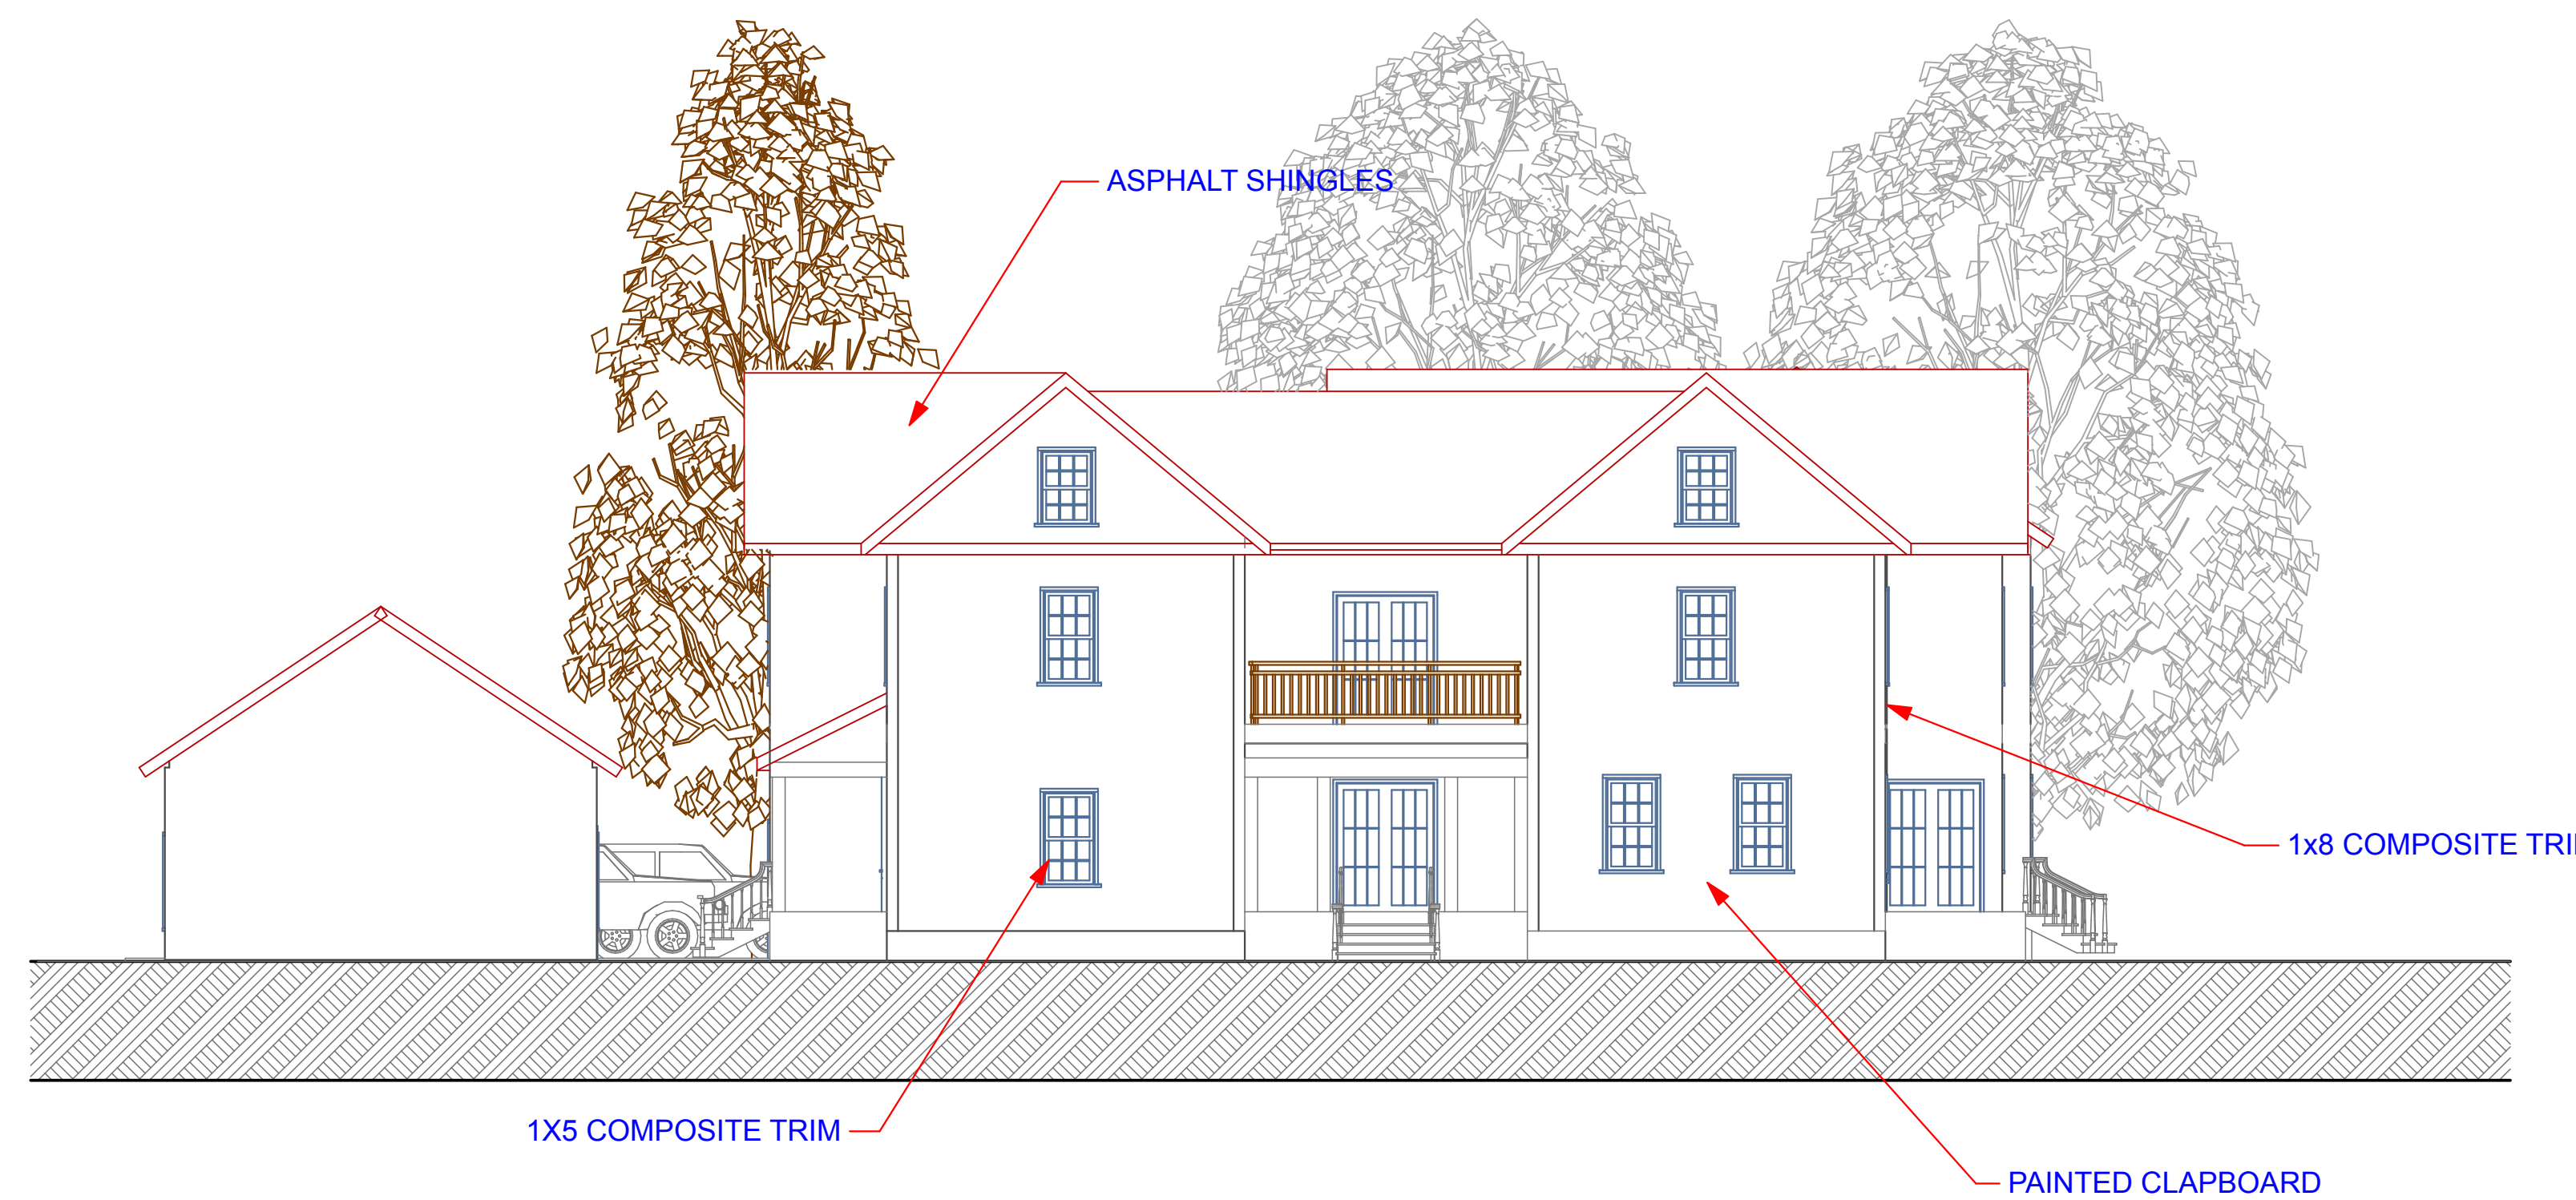


SOUTH ELEVATION





WEST ELEVATION

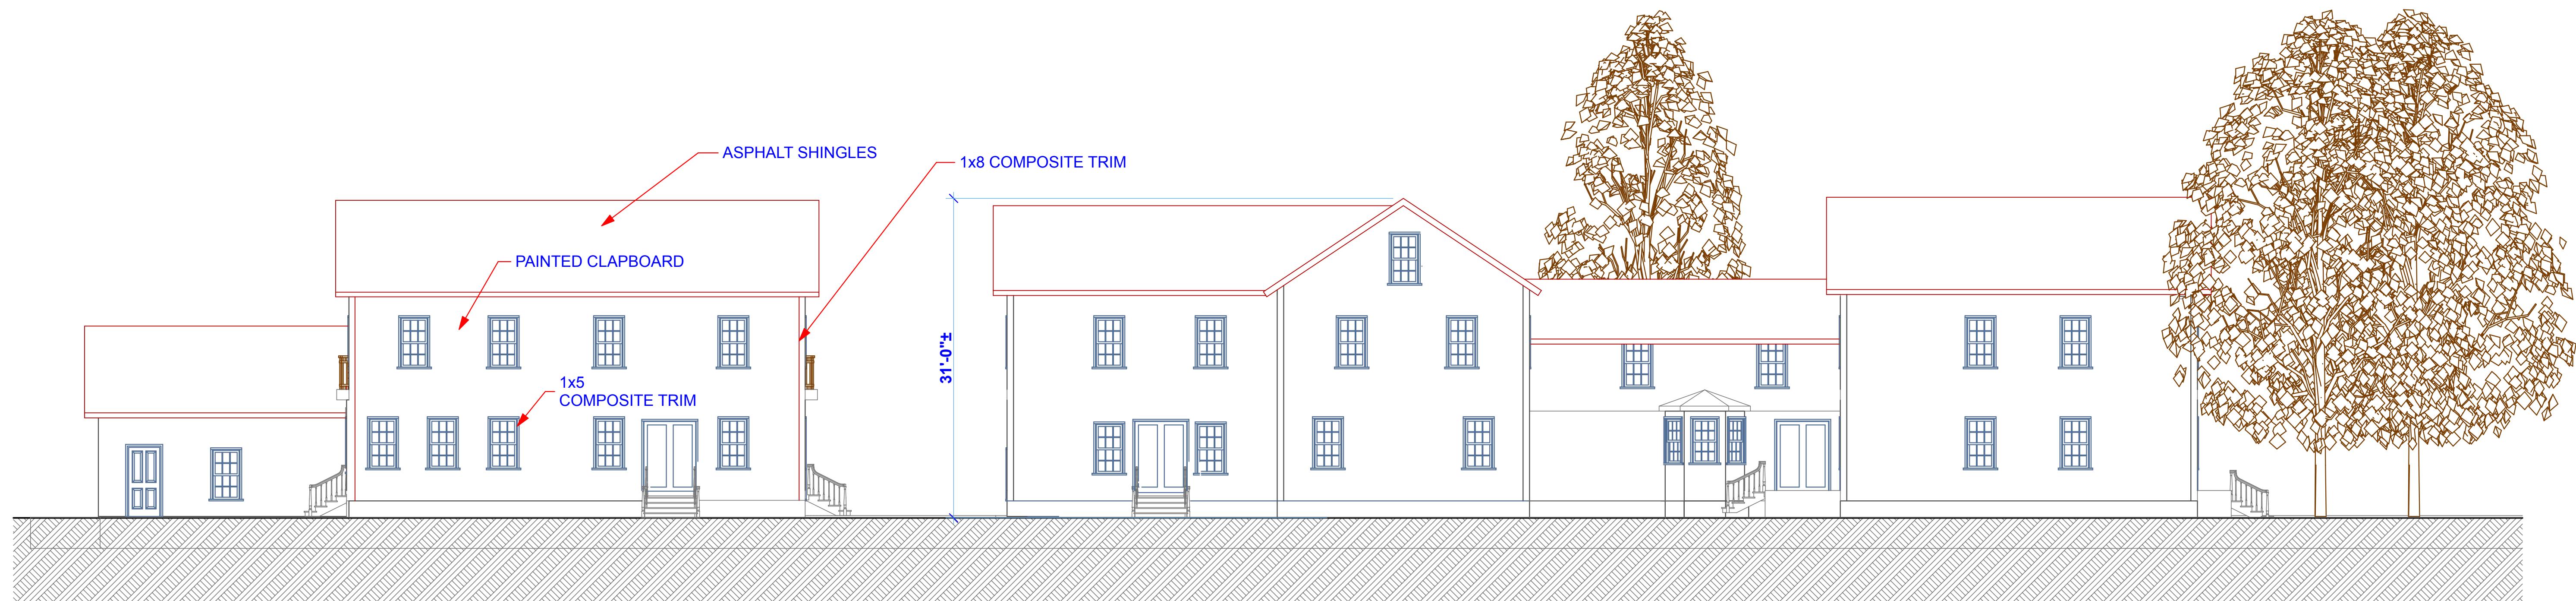

EAST ELEVATION



ARCHITECT:
SANGIOLLO ASSOCIATES
ARCHITECTS
West Harwich, MA 02671
617 272 5402
www.sangiolo.net



PROJECT:
4 UNIT DEVELOPMENT
for
336 NEWTONVILLE AVE
NEWTON, MA



A6

DRAWING:
3D VIEW

4-3-17