



LANDSCAPE PLANT SCHEDULE

KEY	QUANTITY	BOTANICAL NAME	COMMON NAME	ROOT	SIZE	COMMENTS
AR	3	Acer rubrum 'Red Sunset'	RED SUNSET RED MAPLE	B&B	3'-3 1/2" CAL.	UNIFORM, WELL DEV. 7" MIN. BRANCHING HT.

LANDSCAPE KEY

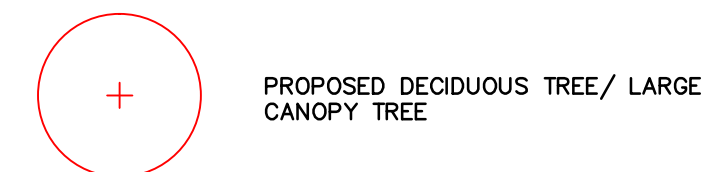

PROPOSED DECIDUOUS TREE/ LARGE CANOPY TREE

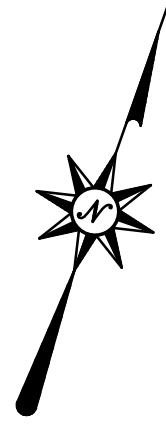

PROPOSED SELF STORAGE FACILITY

255-257 NEWTONVILLE AVENUE
 NEWTON, MASSACHUSETTS

REVISIONS	No.	Date	Desc.

Designed W.E.V.
 Drawn W.E.V.
 Checked
 Approved
 Scale 1"=20'
 Project No. 1502781
 Date 03/09/2016


CAD File: 150278101-OFFSITE-EXHIBIT
 Title
LANDSCAPE EXHIBIT (OFF-SITE)

Sheet No.

LL-1


NOTES:

1. WOVEN POLYPROPYLENE STAKING MATERIAL SHALL BE DEEPROOT ARBORTIE (GREEN) OR APPROVED EQUIVALENT. INSTALL SPECIFIED MATERIAL IN ACCORDANCE WITH MANUFACTURER'S DIRECTIONS.
2. PRUNE ONLY BROKEN AND DAMAGED LIMBS.
3. TREAT MULCH WITH TUPERSAN 5G (SIDURON) PREEMERGENT HERBICIDE. APPLY ACCORDING TO LABEL DIRECTIONS.

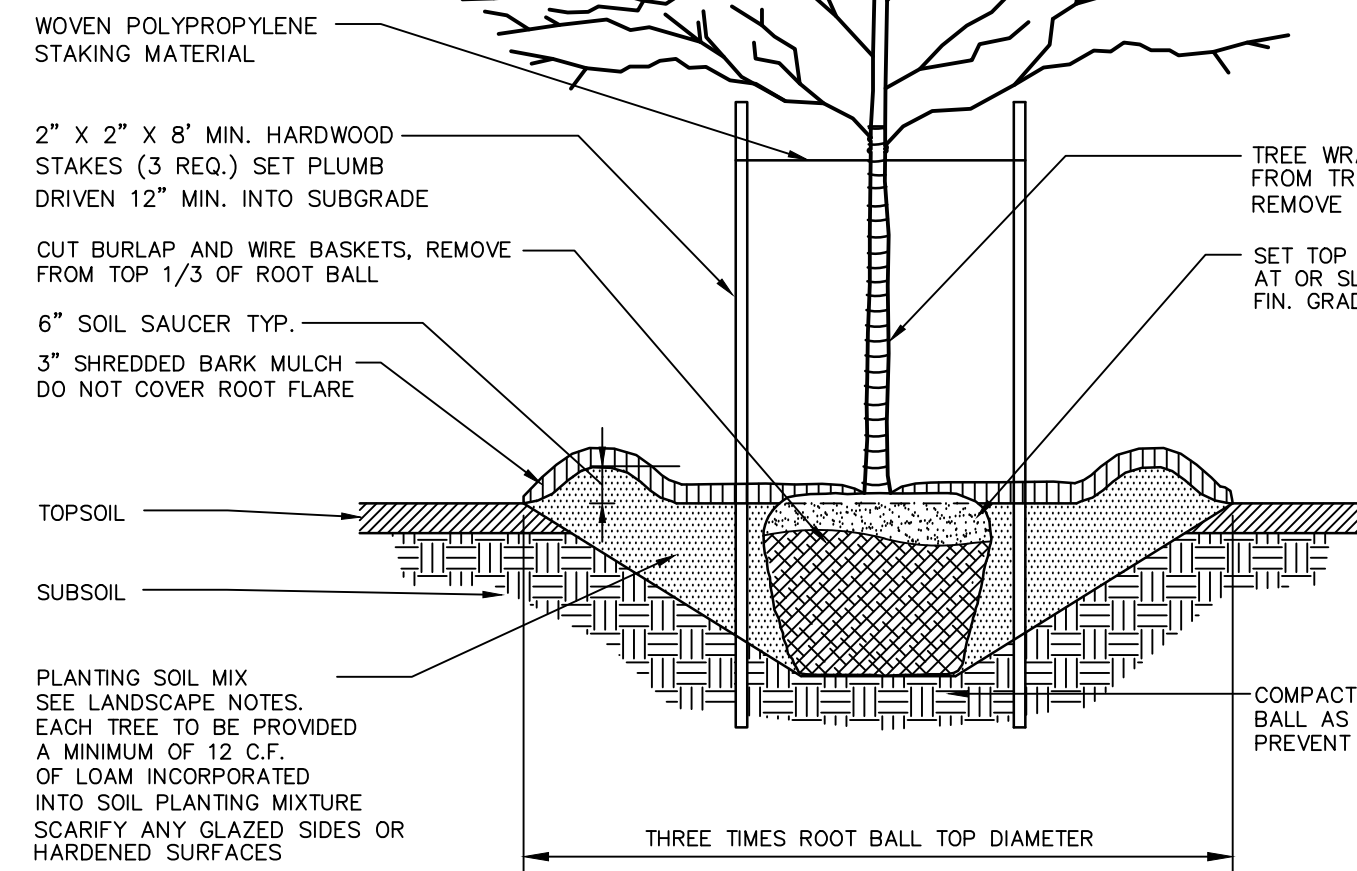

DECIDUOUS TREE PLANTING

N.T.S.

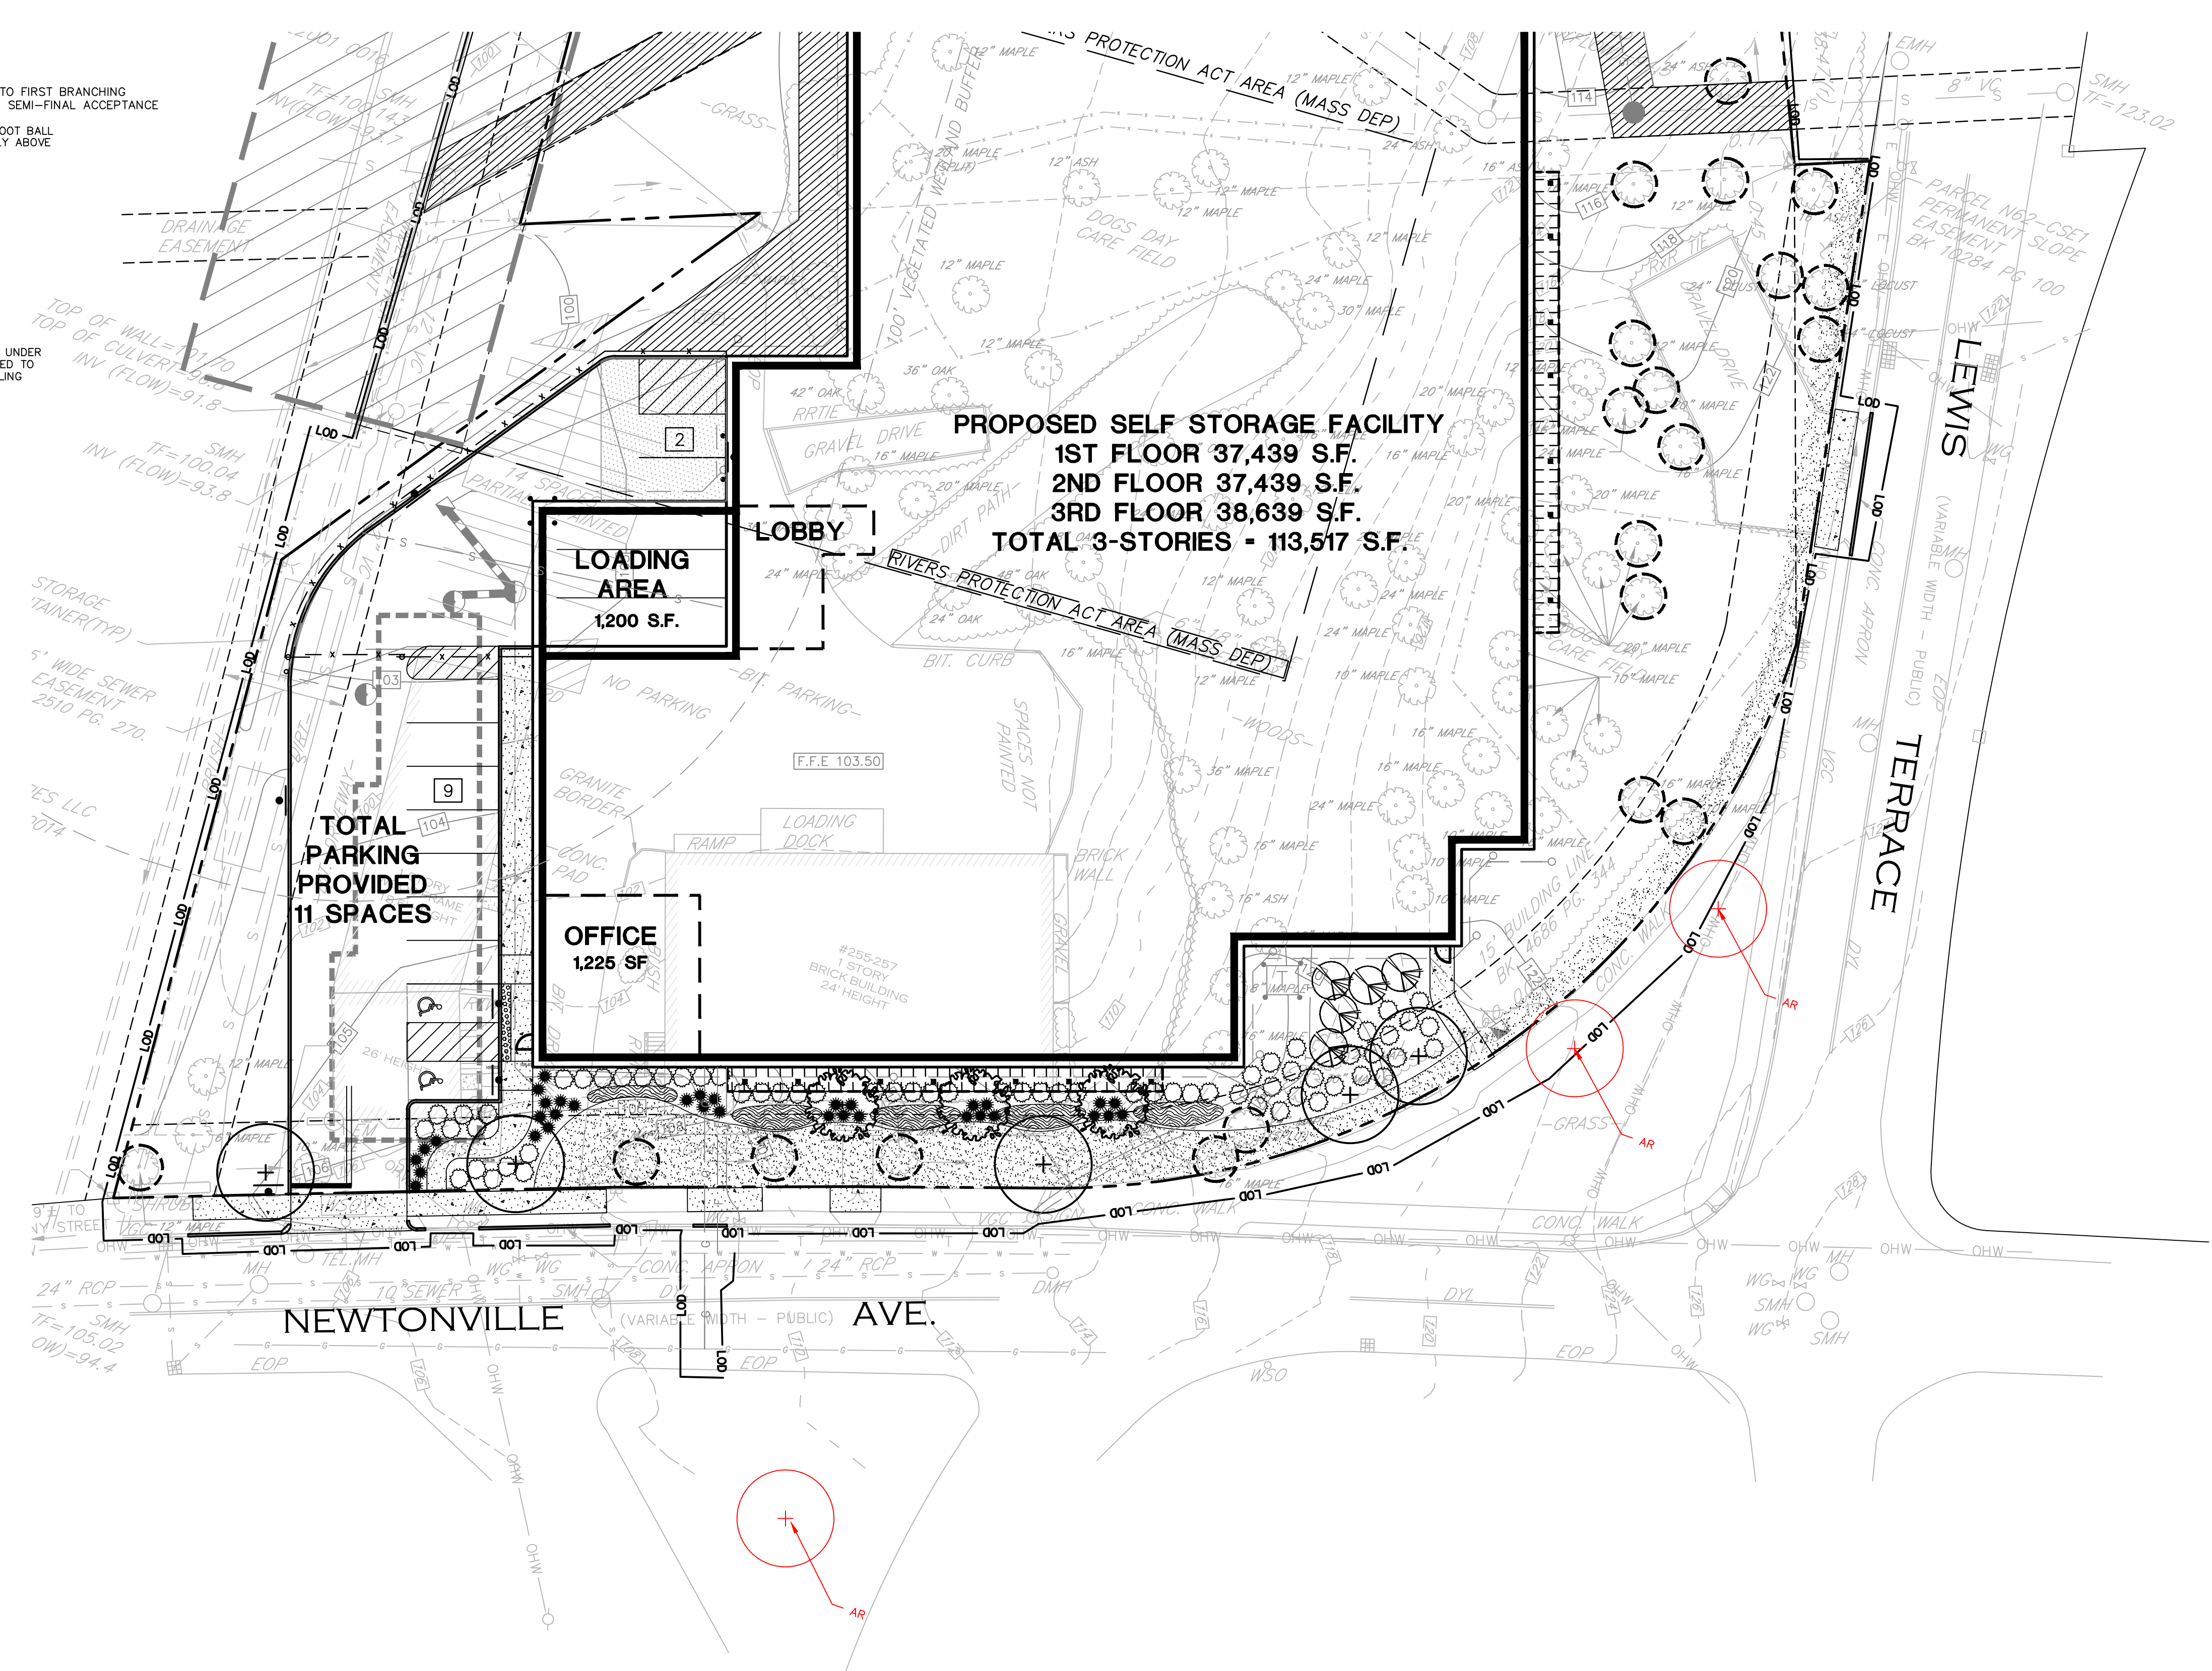

**FOR PERMITTING PURPOSES ONLY
 NOT RELEASED FOR CONSTRUCTION**

