

HAMPSHIRE ST

ASPHALT SIDEWALK S27°06'16"W 143.50'

BOUND FOUND ELEVATION=182.0


LOTS 4, 5, 6 & 7
43,377 S.F.±

#40
EXISTING HOUSE
FF=187.2

EXISTING CARRIAGE HOUSE
GFL=184.9

COBBLESTONE DRIVE

VALENTINE

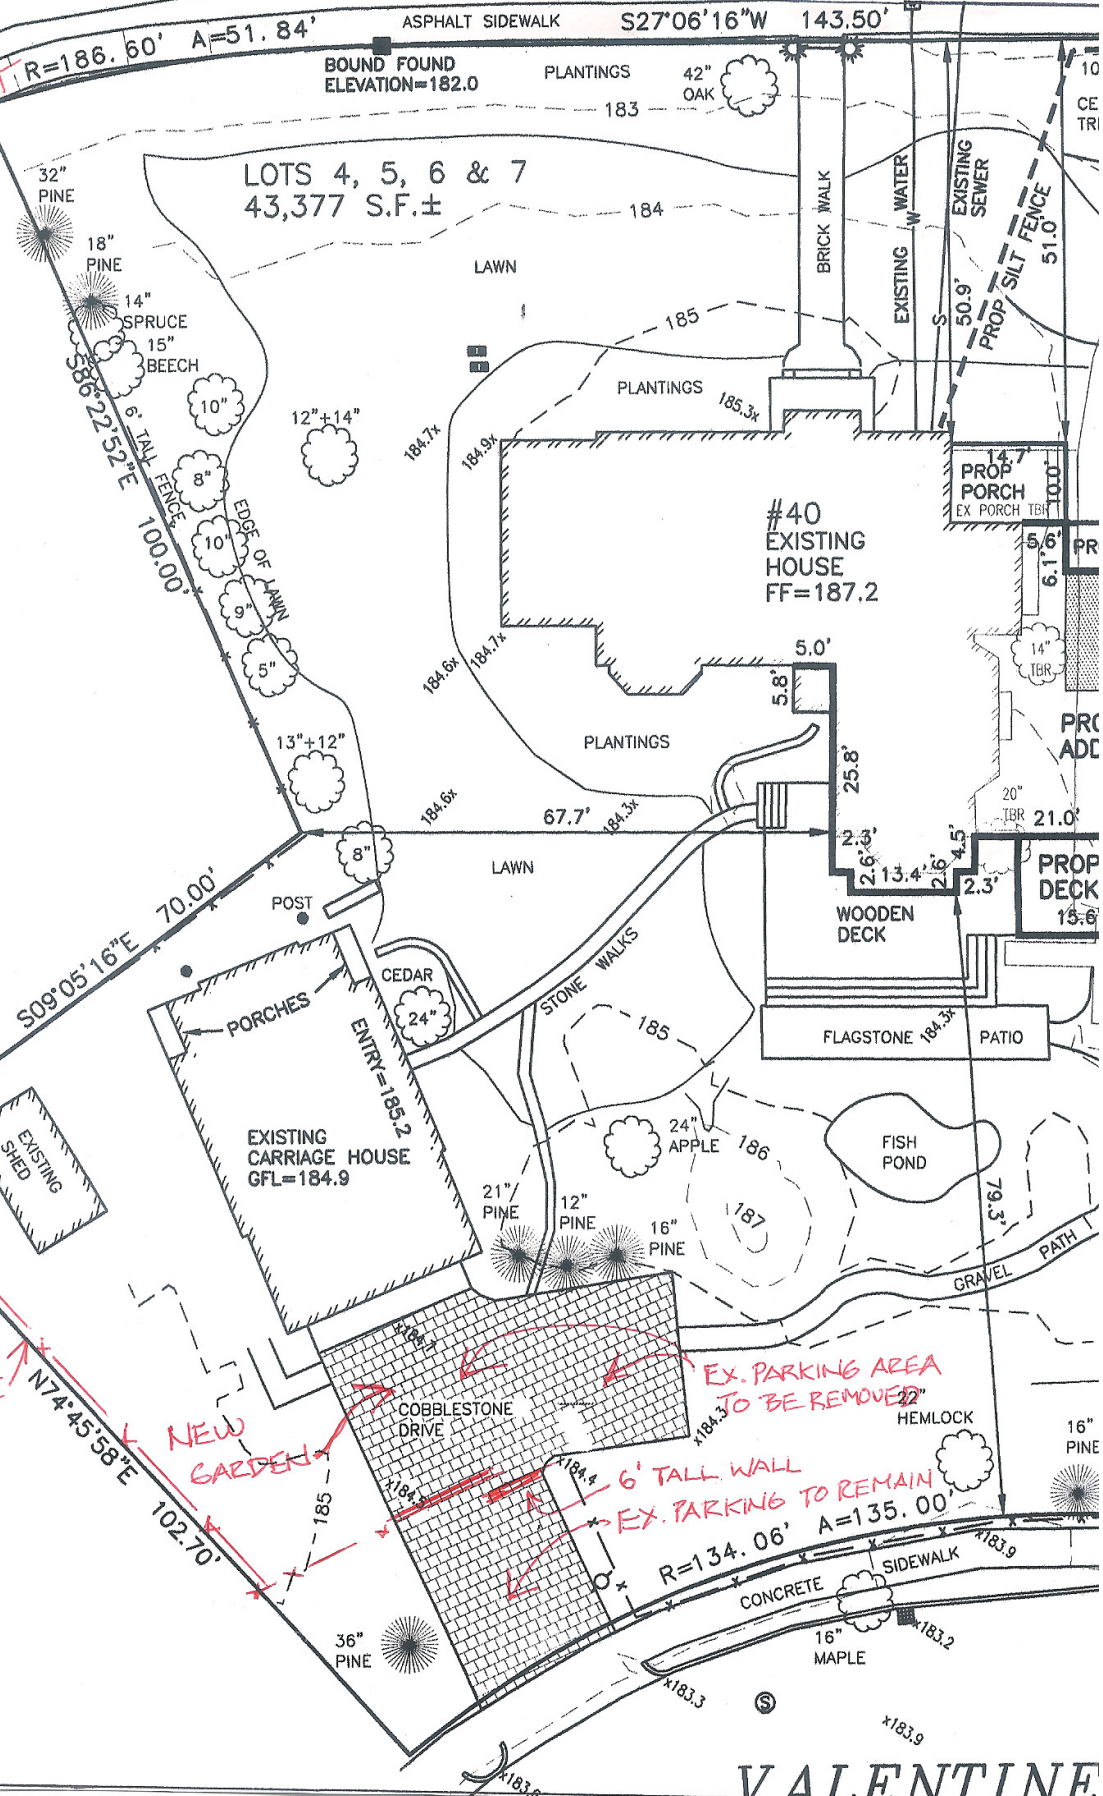


NEW GARDEN

EX. PARKING AREA TO BE REMOVED

6' TALL WALL TO REMAIN


S09°05'16"E 70.00'

S86°22'52"E 100.00'

R=134.06' A=135.00'

102.70'

N74°45'58"E







