



1 EXISTING PARTIAL ROOF PLAN  
1/4"=1'-0"

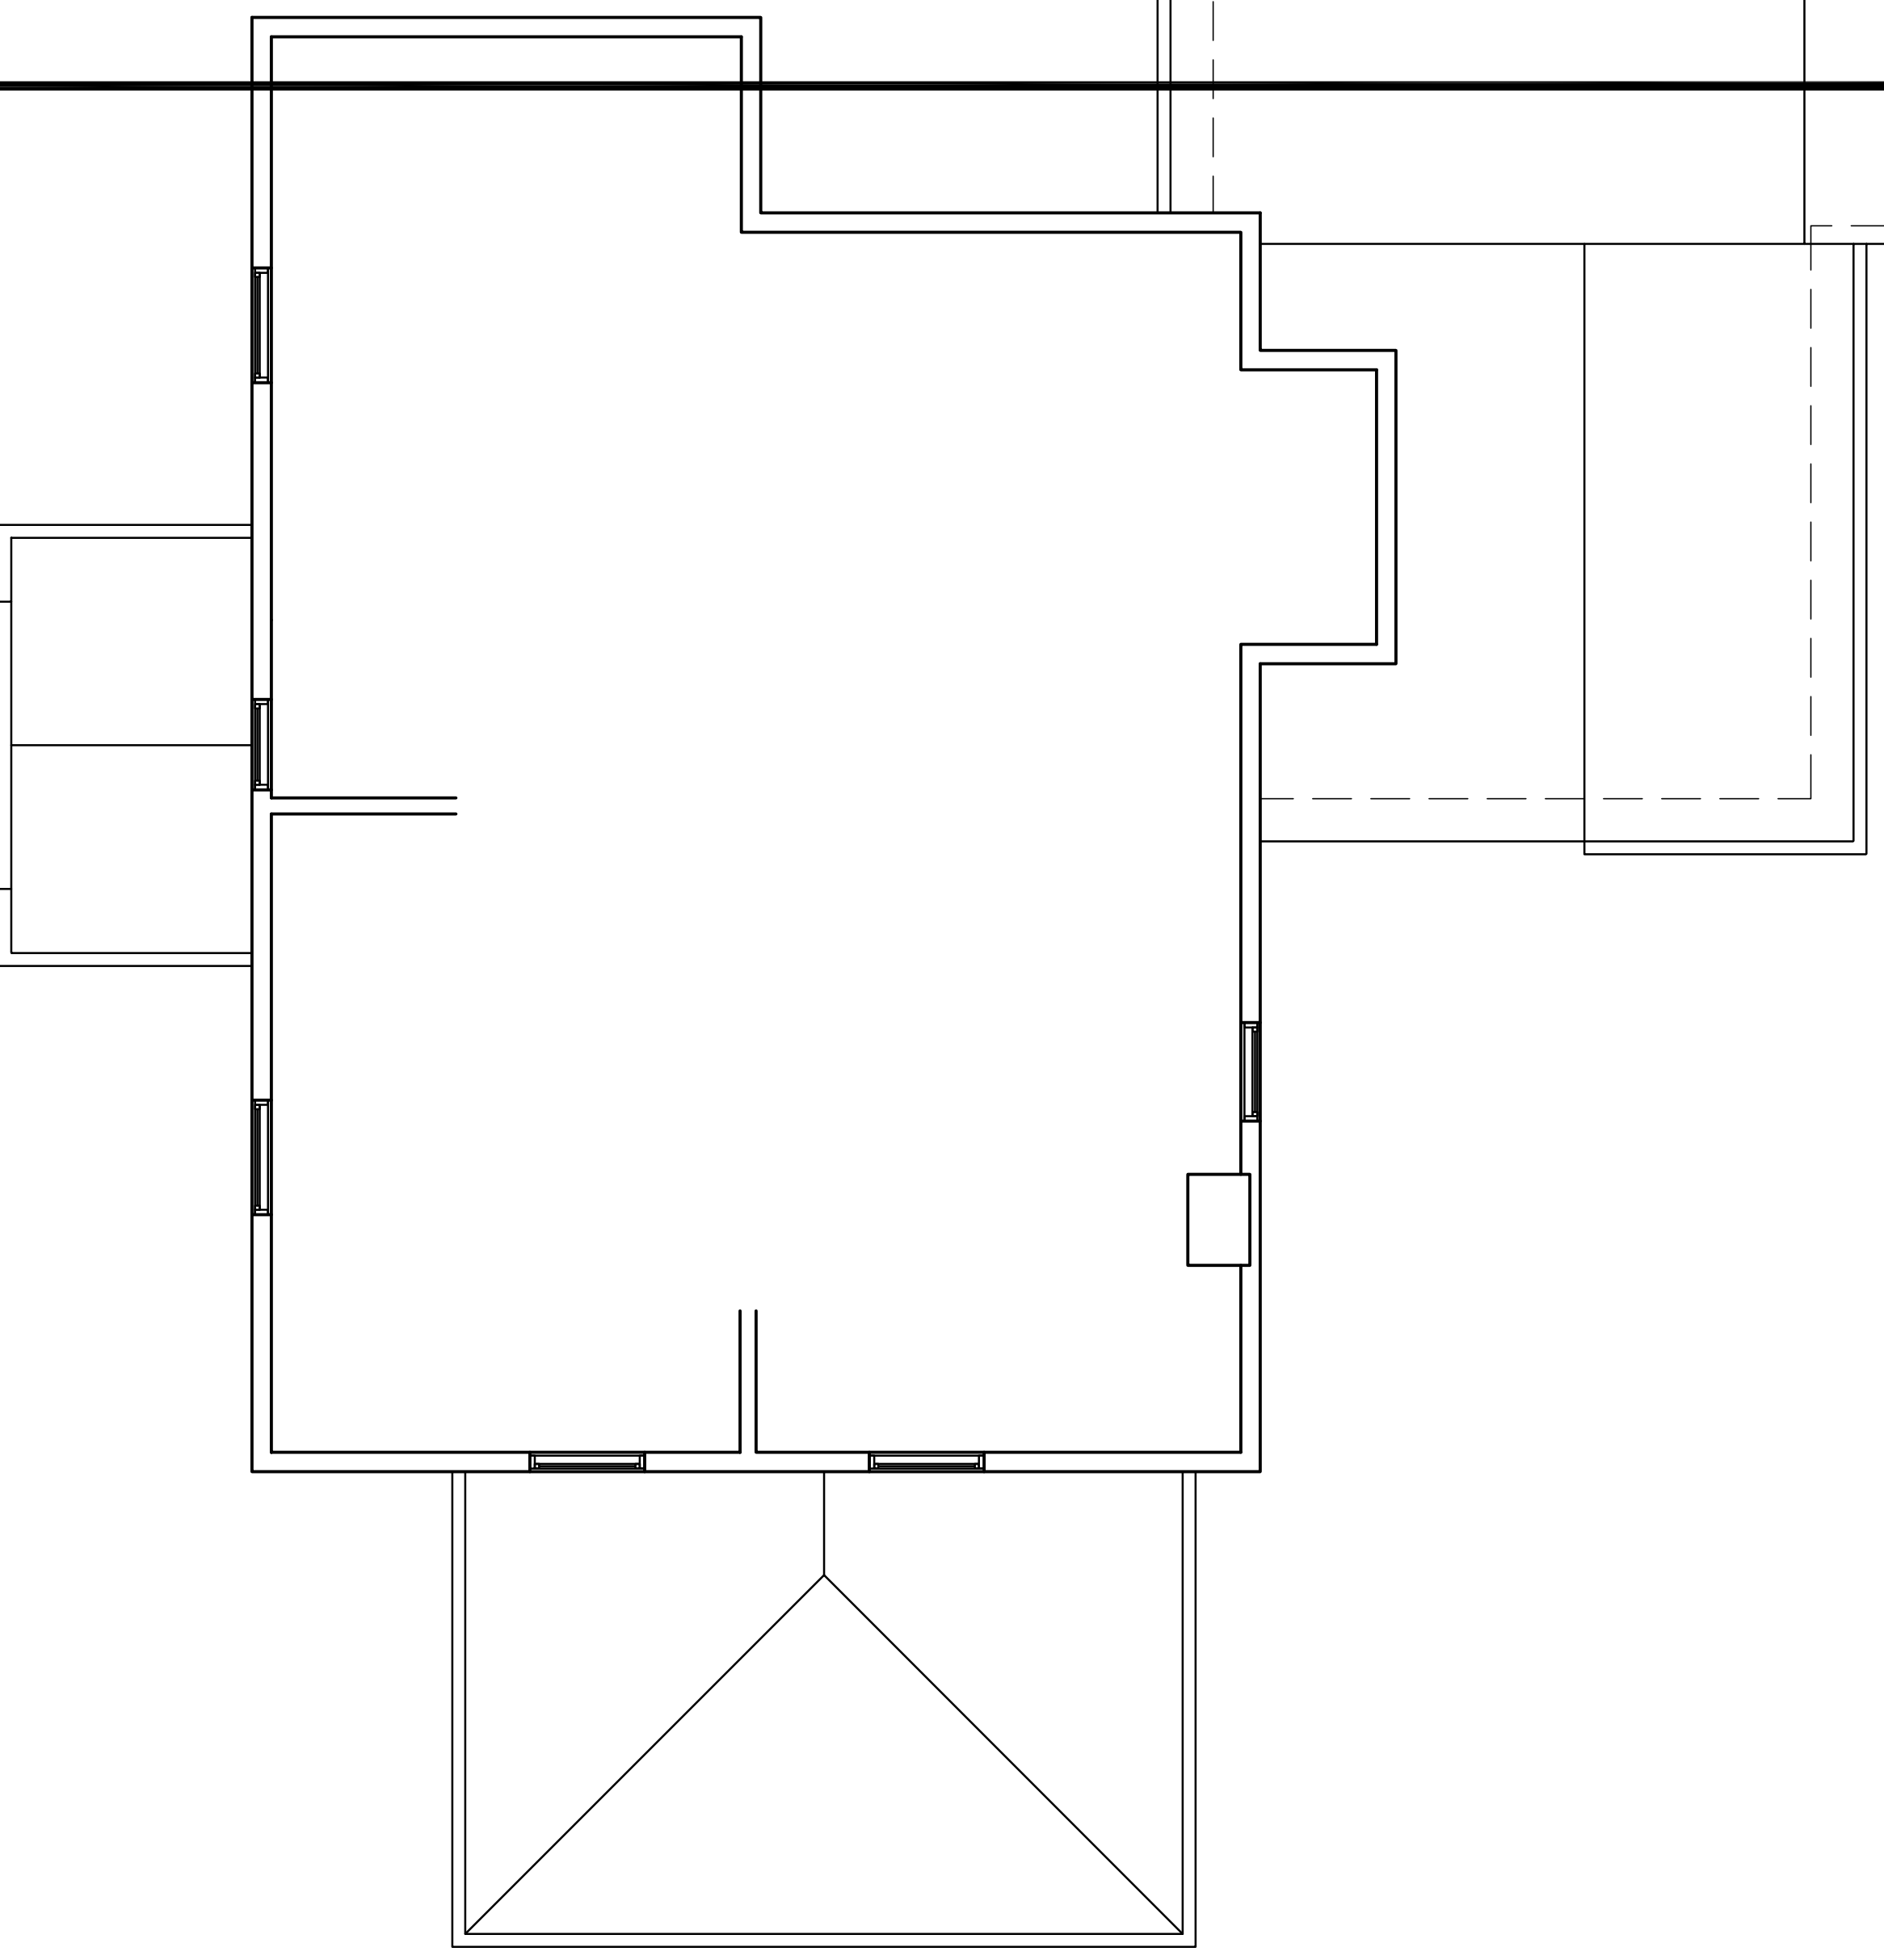

2 EXISTING PARTIAL FLOOR PLAN  
1/4"=1'-0"

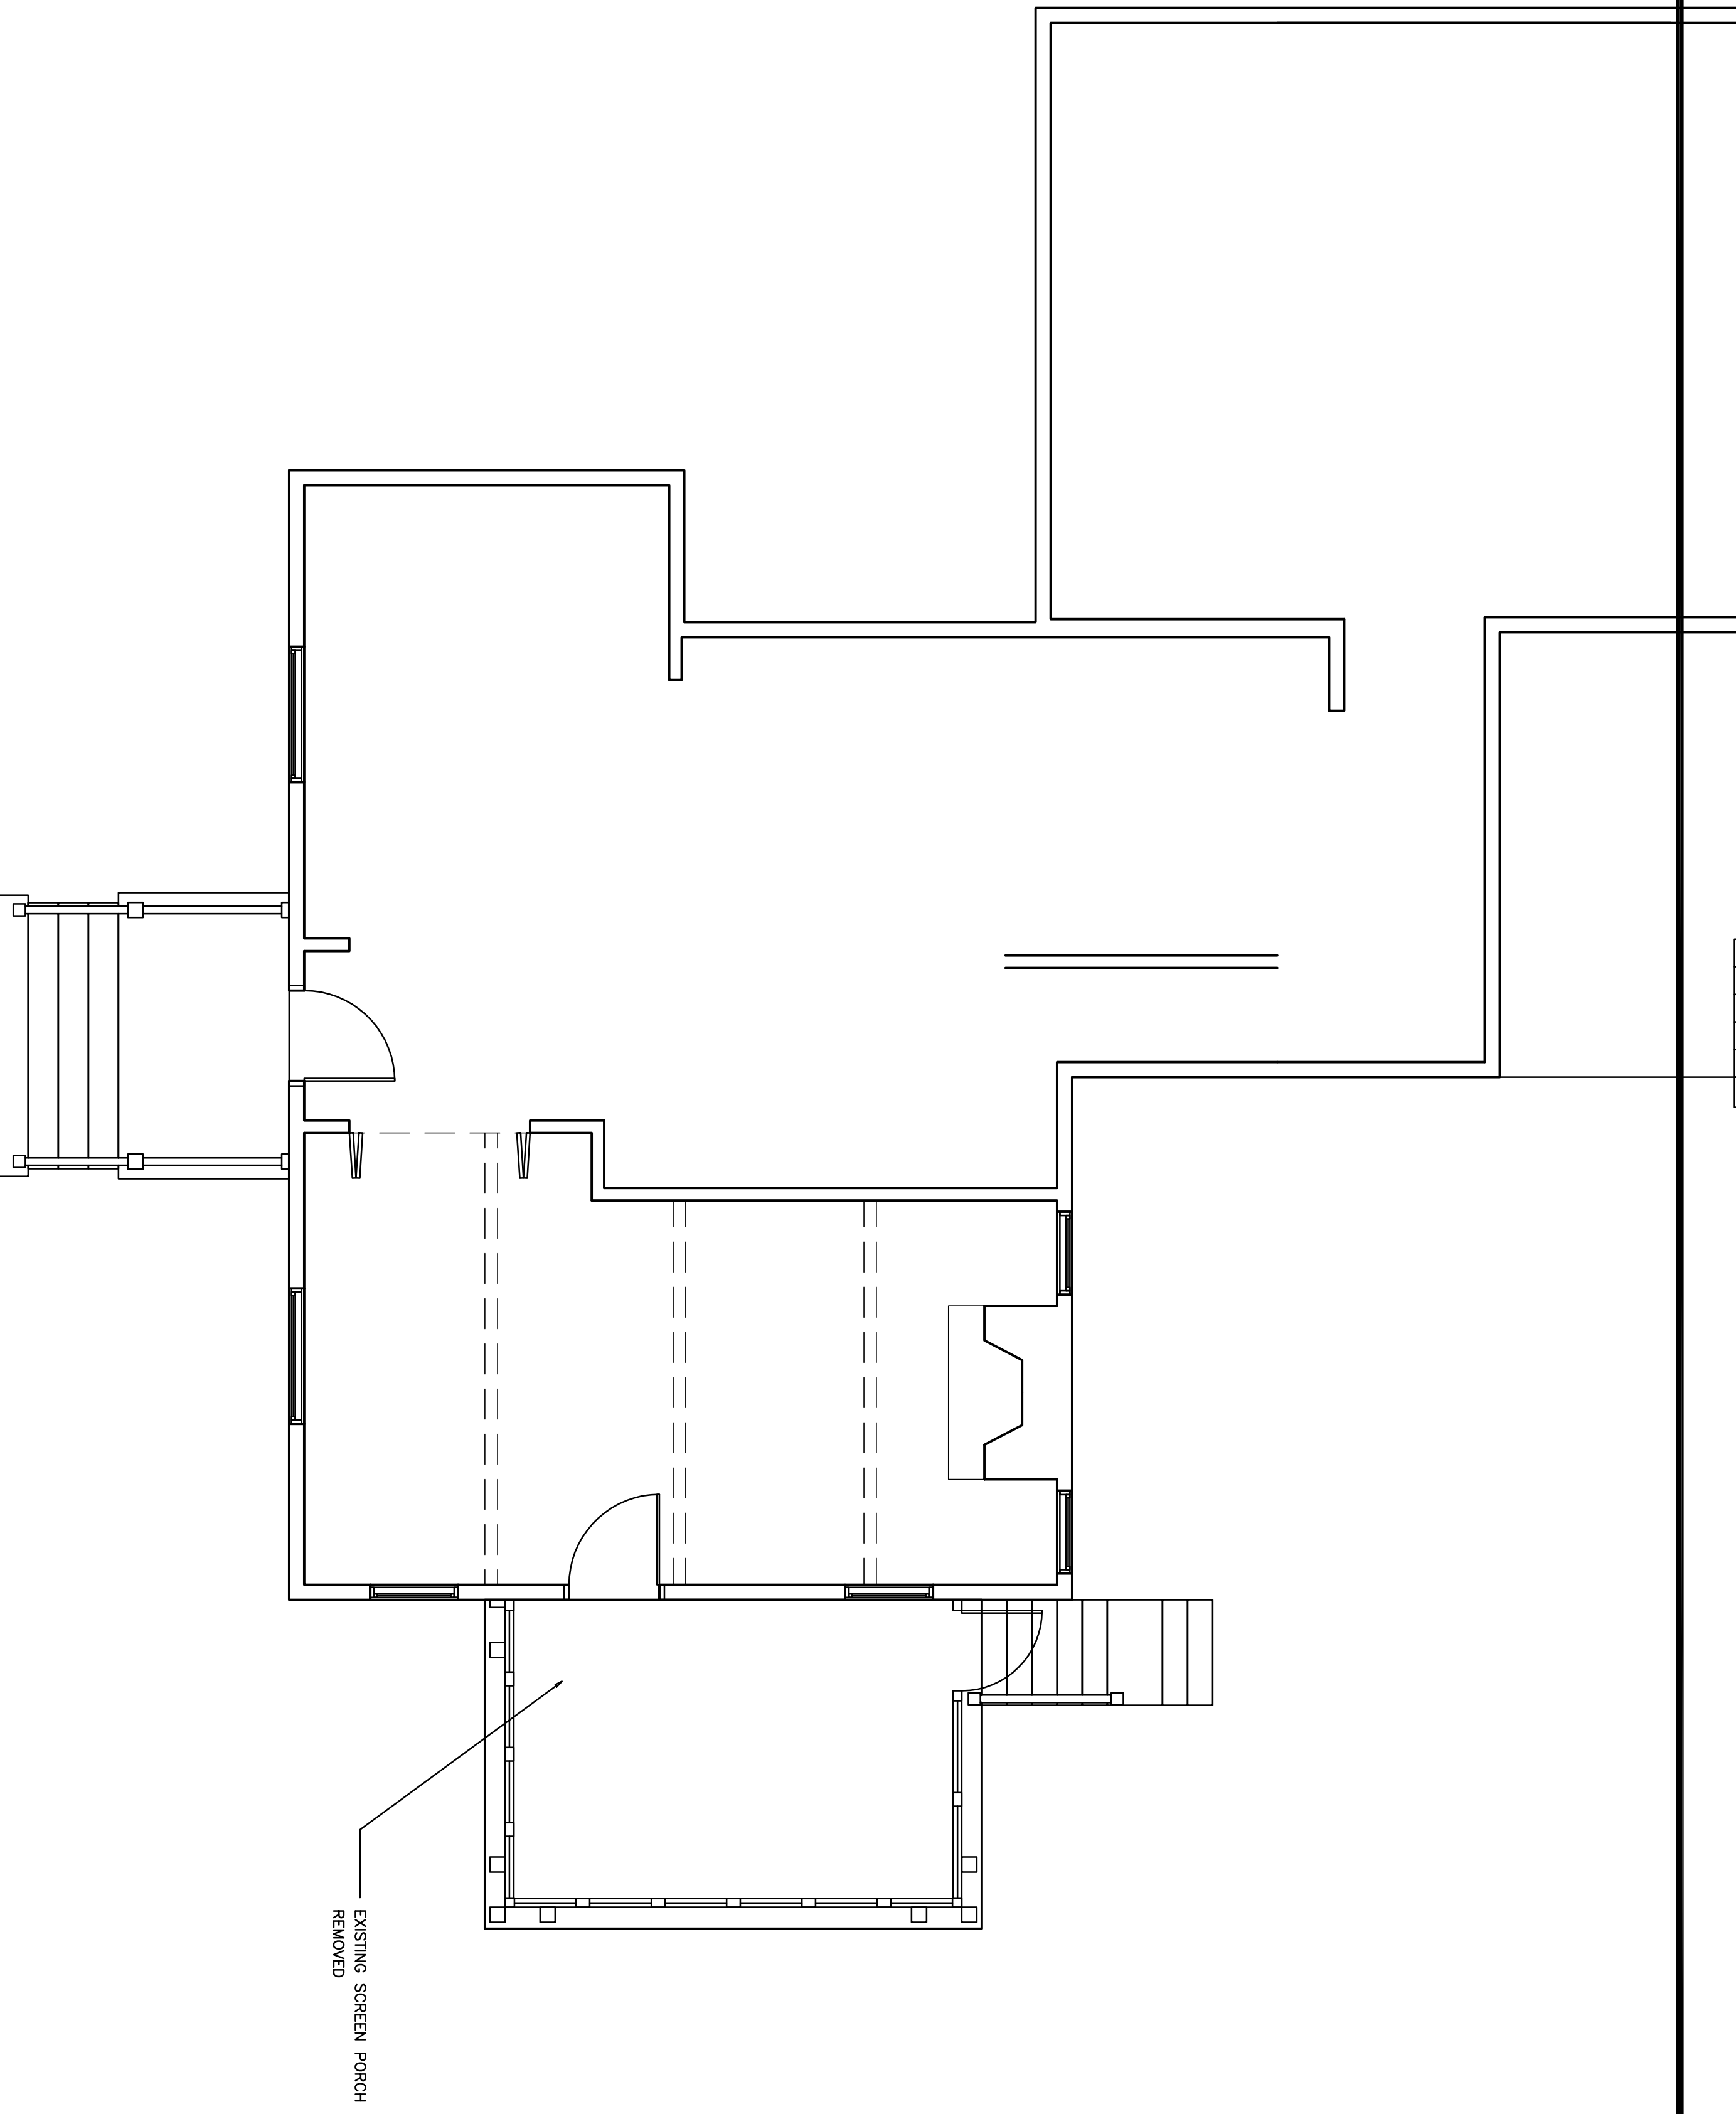

BELZ  
RESIDENCE

14 LORING ST.  
NEWTON, MA

EXISTING  
FLOOR PLANS  
WITH DEMO.  
NOTES

**RBL** RICHARD B. LEVEY architects

2 Summer Street, Suite 4  
Natick, MA 01760  
Phone/Fax: 508.653.1024  
rblarchitect@juno.com