


LANGLEY ROAD
(50' WIDE)

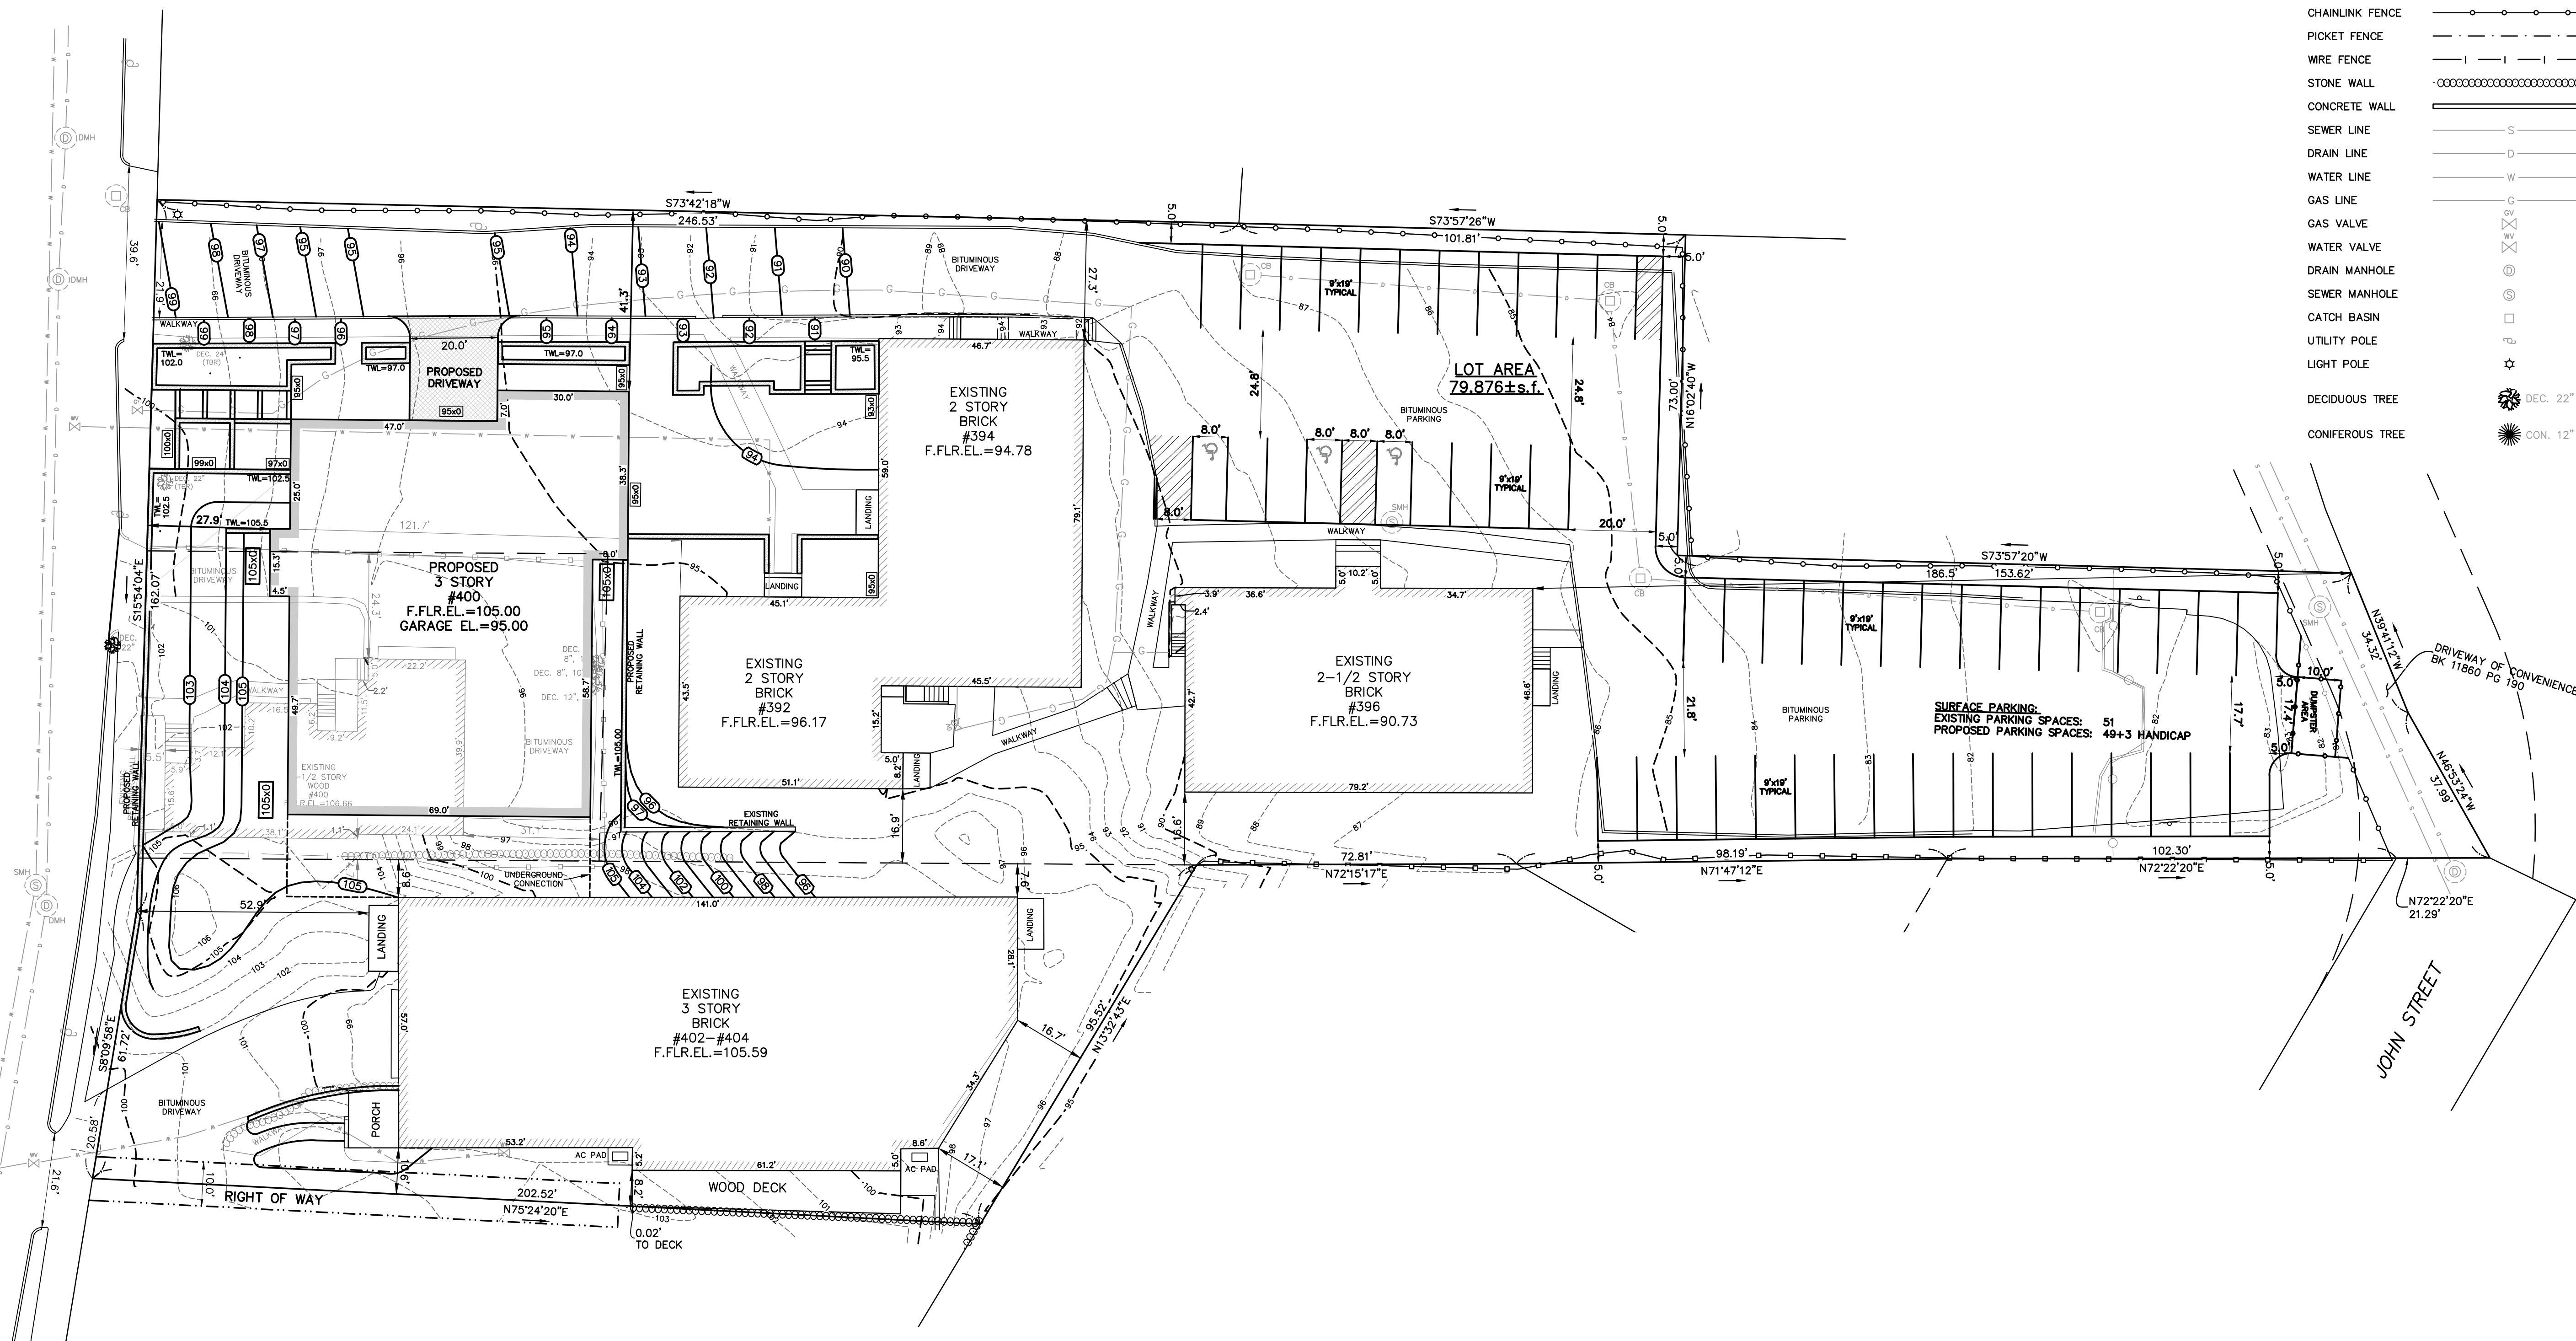


LEGEND

BUILDING	
PROPERTY LINE W/ BEARING DISTANCE	S81°56'34"E 116.23'
CONTOUR	- - - - - 70 - - - - -
STOCKADE FENCE	
CHAINLINK FENCE	
PICKET FENCE	
WIRE FENCE	
STONE WALL	
CONCRETE WALL	
SEWER LINE	
DRAIN LINE	
WATER LINE	
GAS LINE	
GAS VALVE	
WATER VALVE	
DRAIN MANHOLE	
SEWER MANHOLE	
CATCH BASIN	
UTILITY POLE	
LIGHT POLE	
DECIDUOUS TREE	DEC. 22"
CONIFEROUS TREE	CON. 12"

**PARKING PLAN
NEWTON, MASSACHUSETTS**

SHOWING PROPOSED CONDITIONS AT
#392-396, #400, #402-404 LANGLEY ROAD
SCALE: 1in.=20ft. DATE: SEPTEMBER 5, 2017

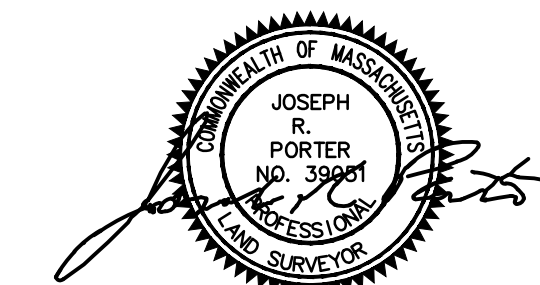

PROJECT: 217133
VTP
ASSOCIATES
INC.

LAND SURVEYORS - CIVIL ENGINEERS. 132
ADAMS STREET 2ND FLOOR SUITE 3
NEWTON, MA 02458
(617) 332-8271

