


① Lower Level
1/8" = 1'-0"

377 LANGLEY ROAD SPECIAL PERMIT PRESENTATION

LOWER LEVEL
12/08/16



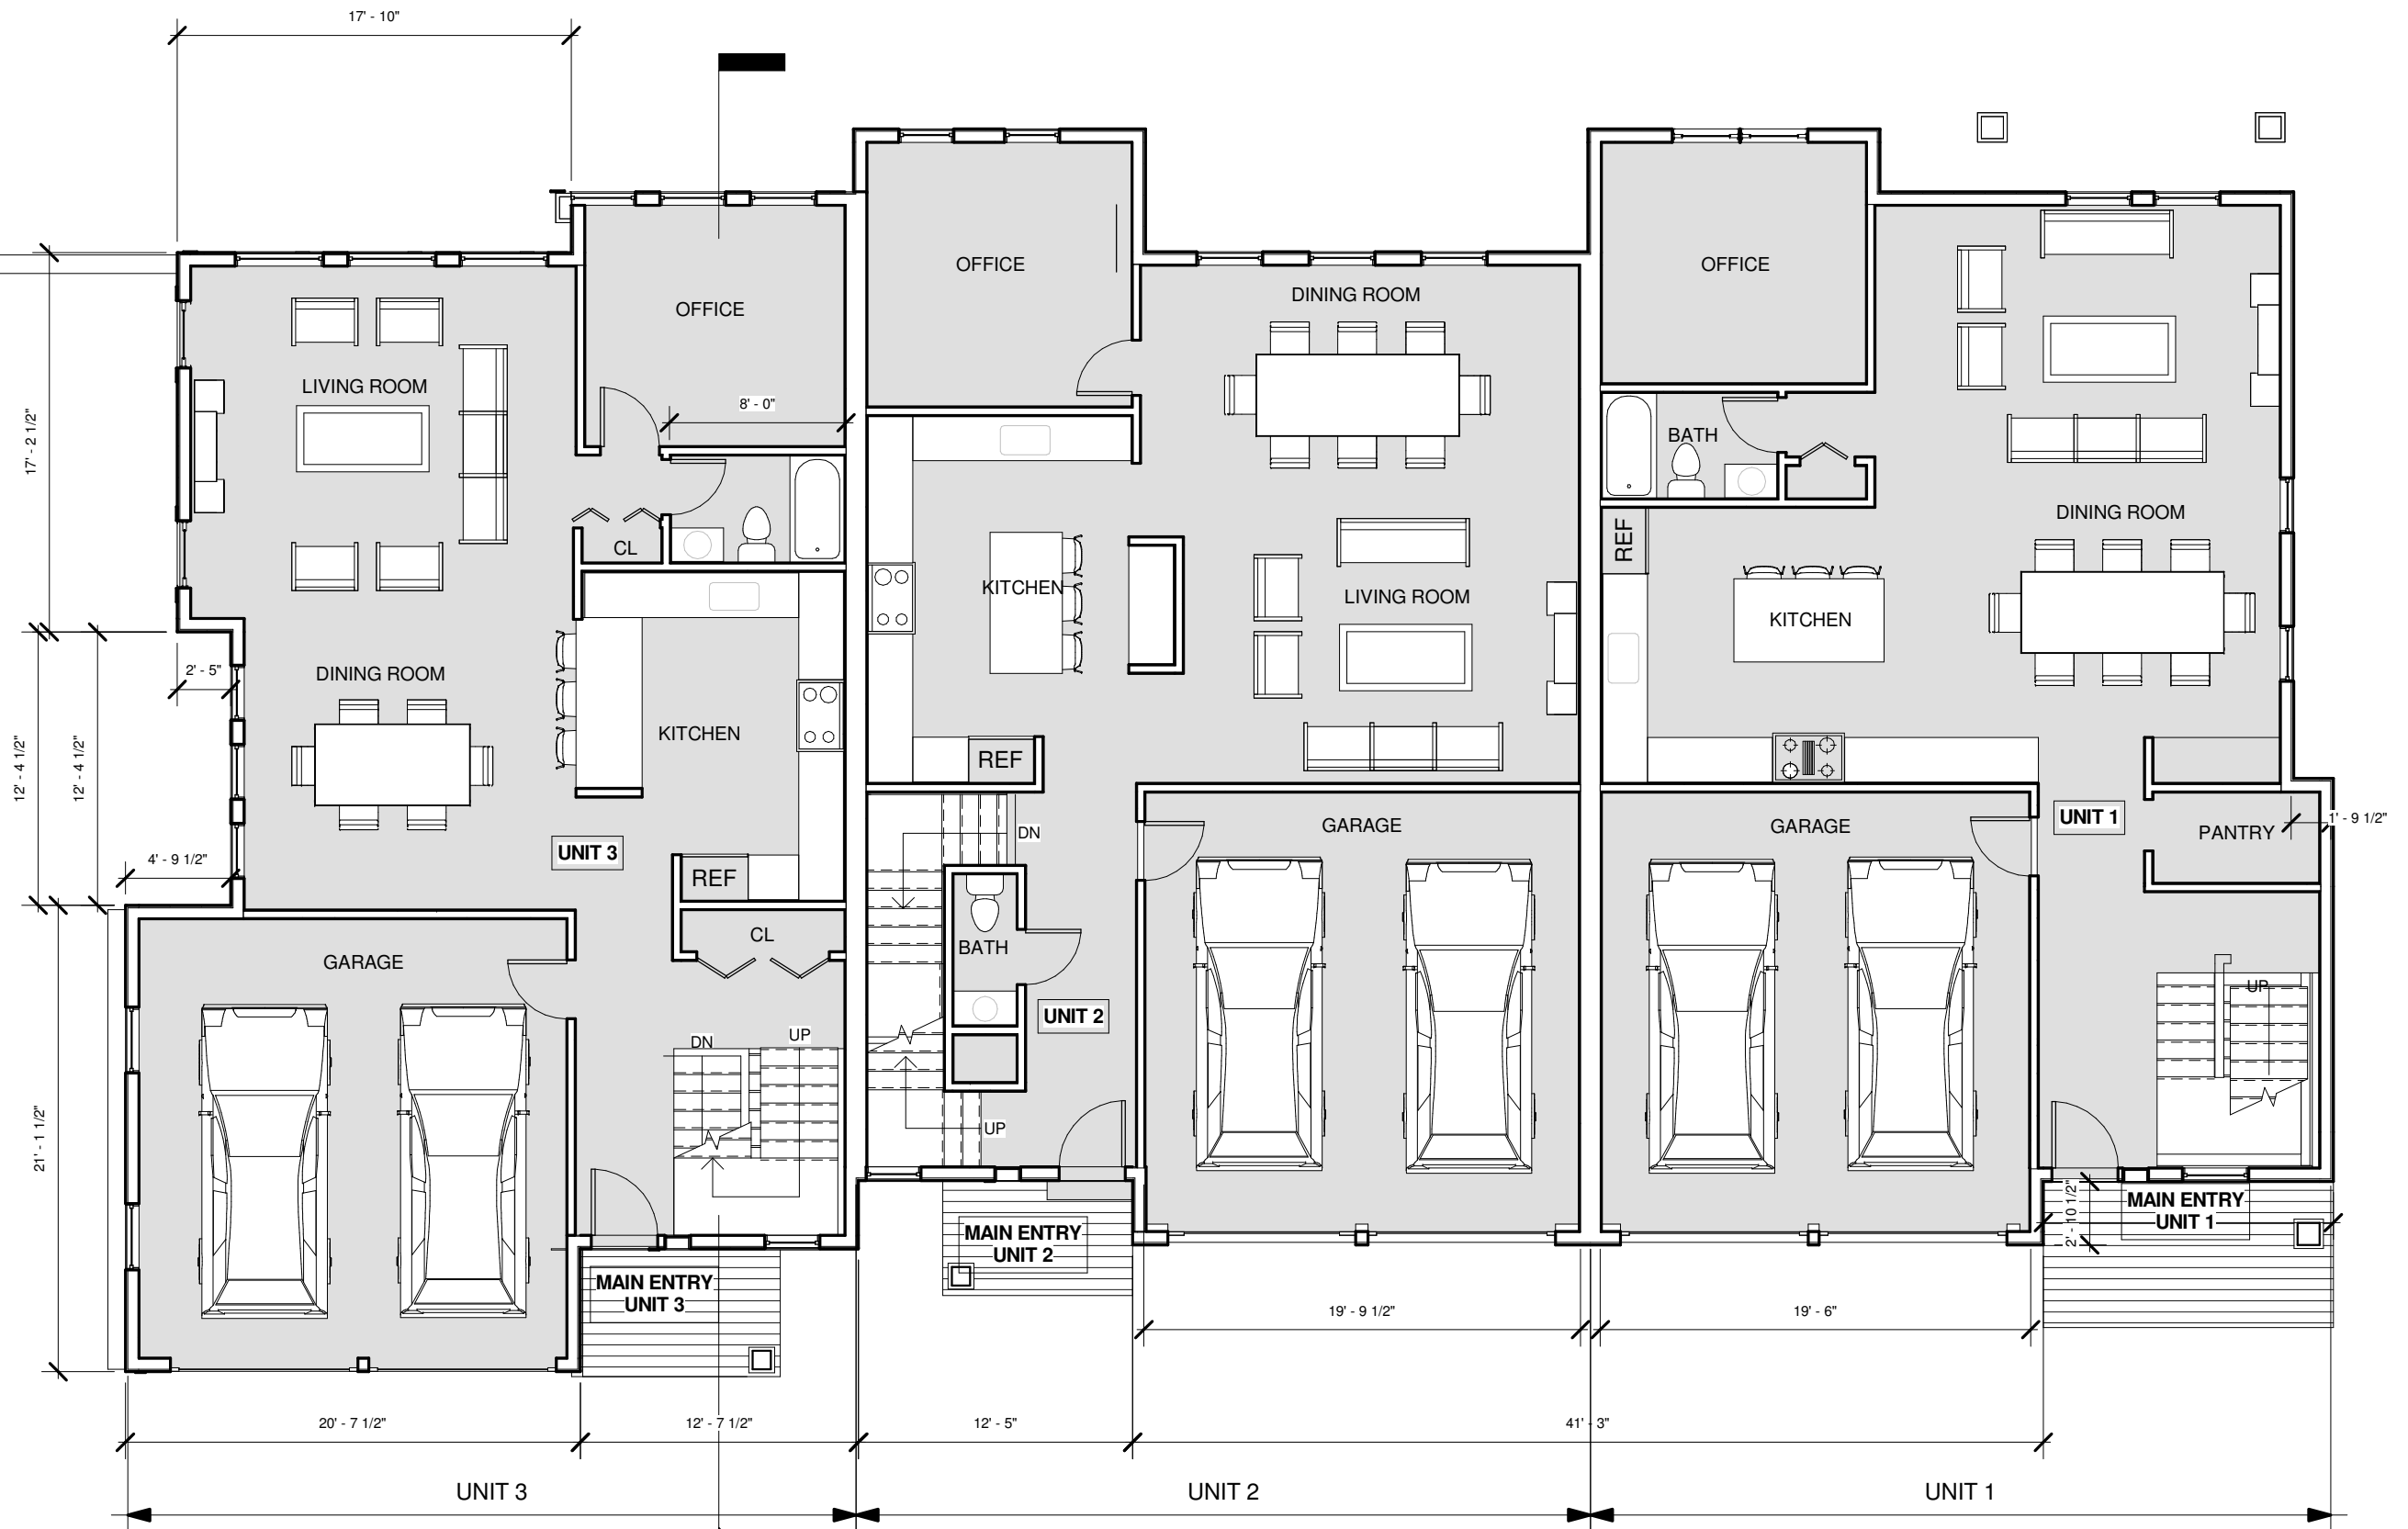


A 1st Floor Level
1/8" = 1'-0"


1
A 3.00

377 LANGLEY ROAD

SPECIAL PERMIT PRESENTATION


1ST LEVEL
04/05/16

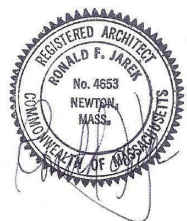


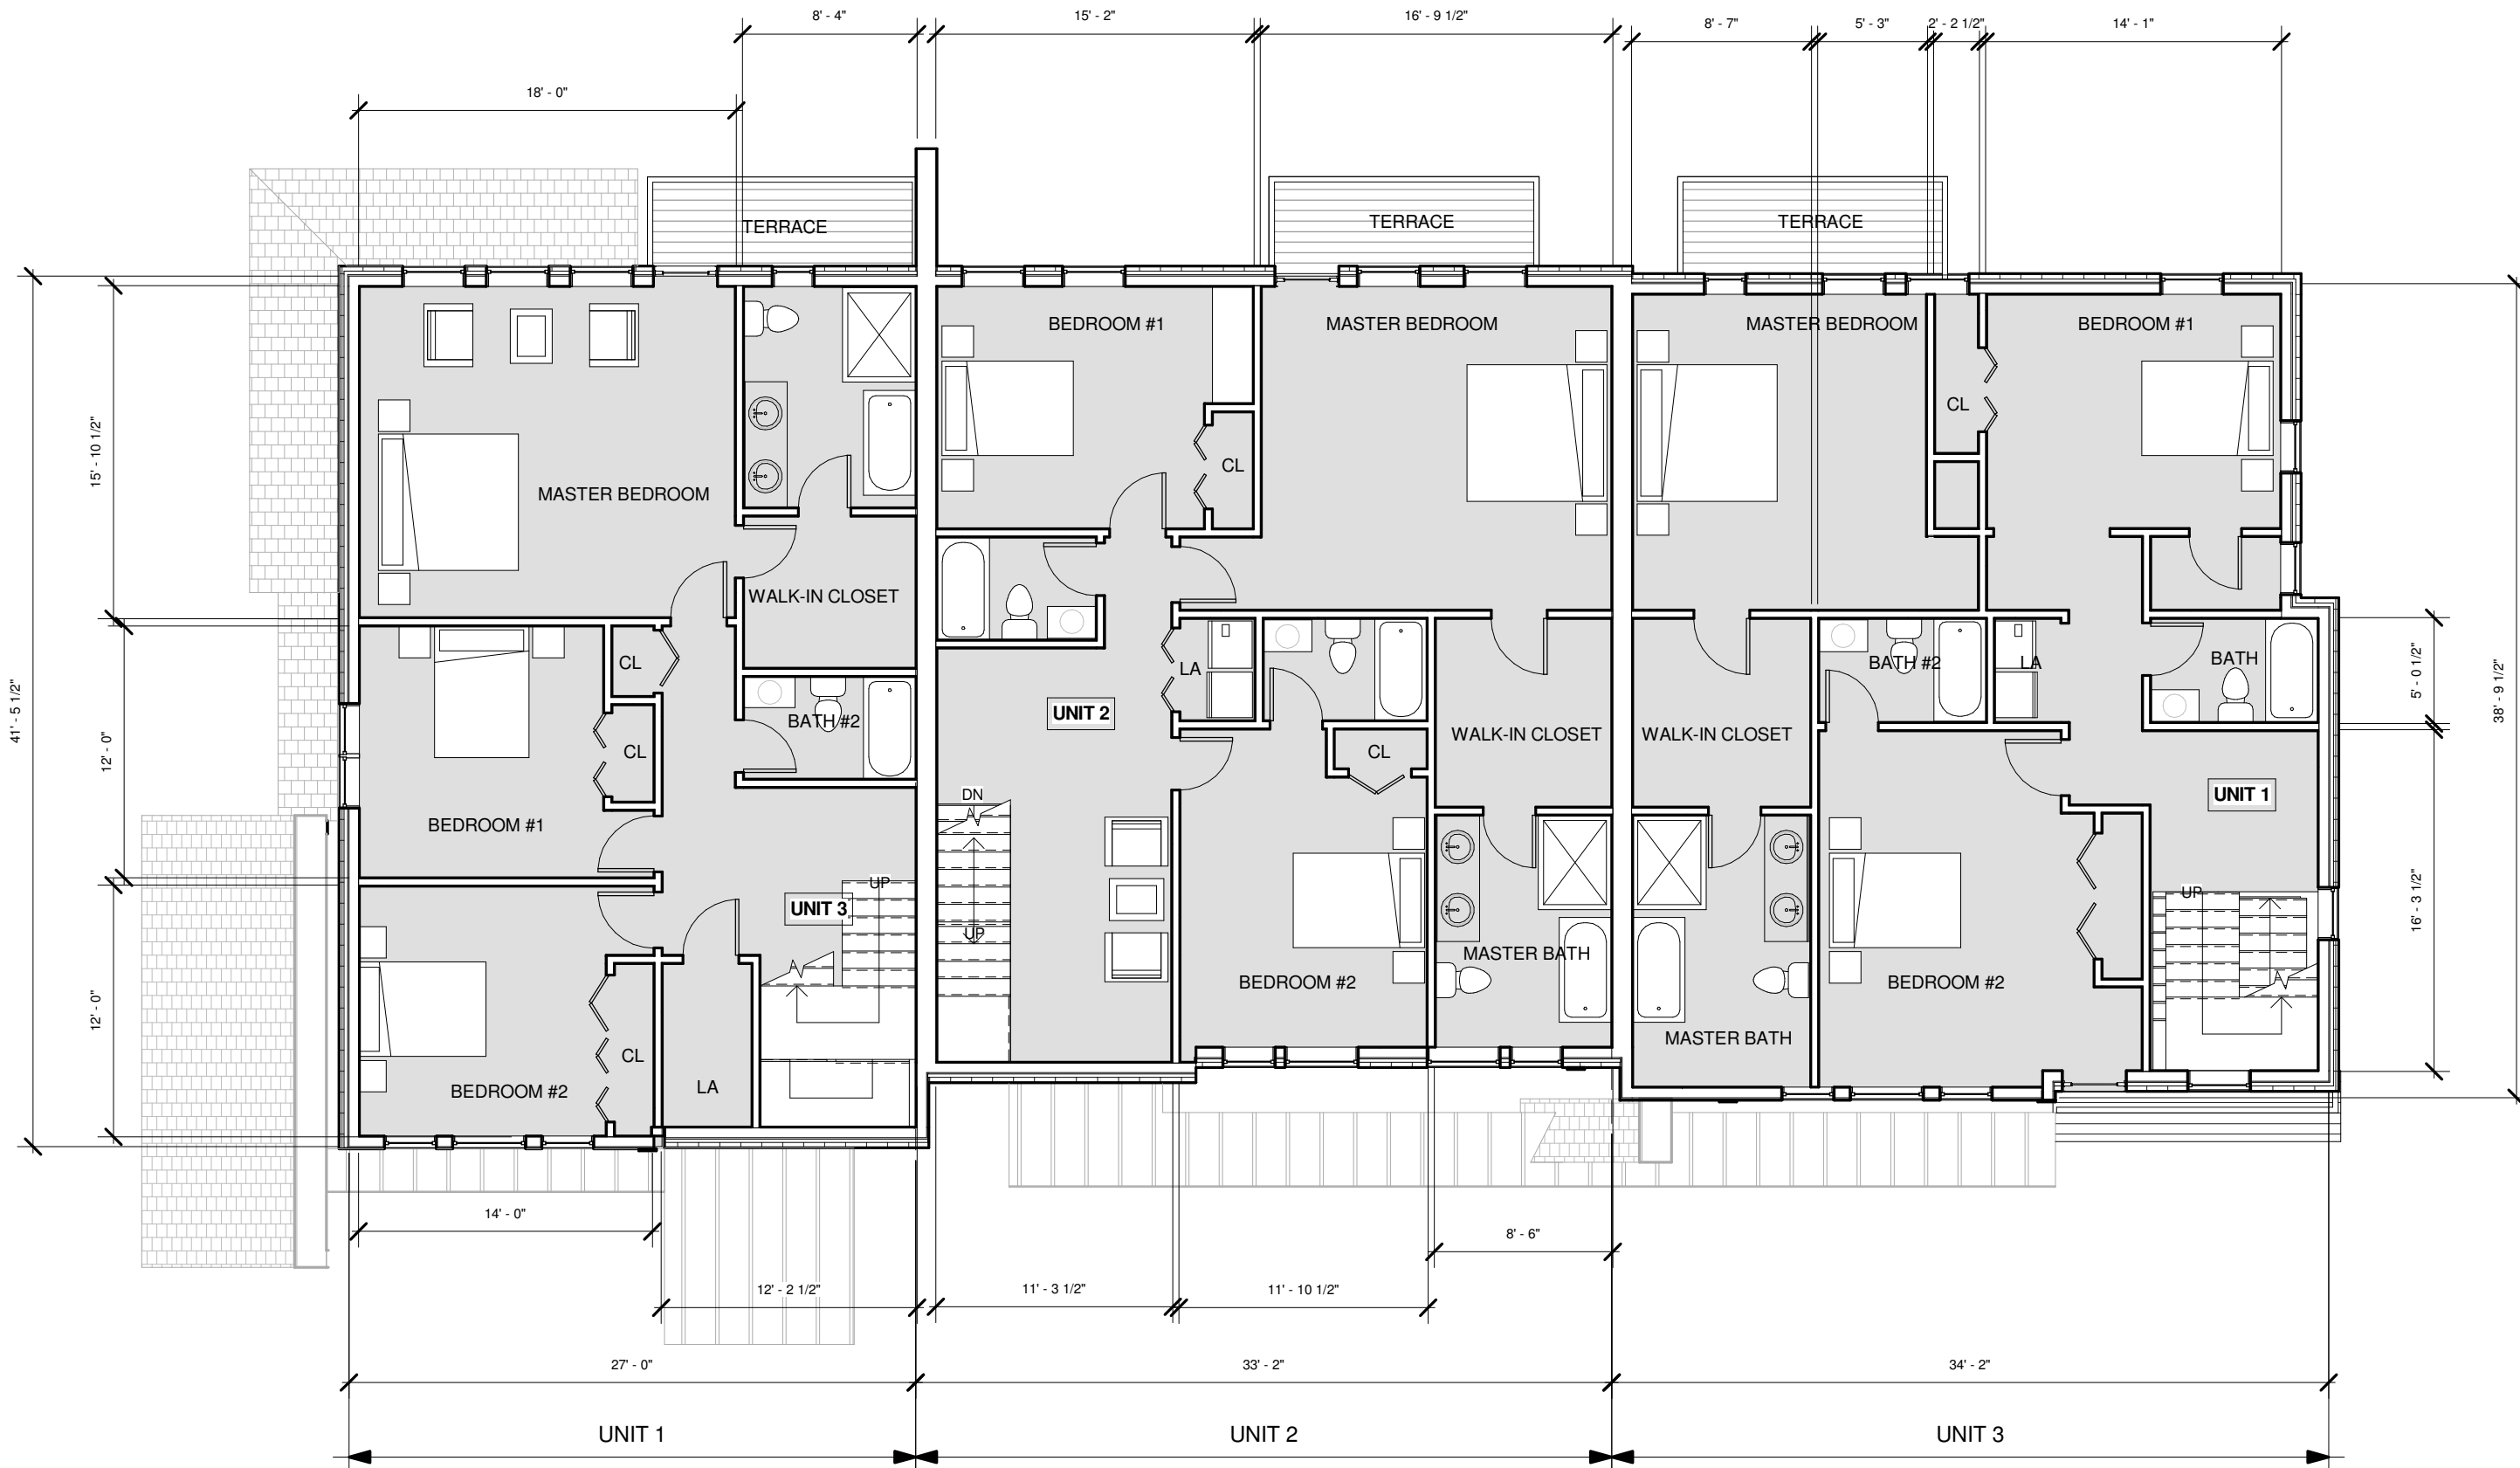

377 LANGLEY ROAD
 SPECIAL PERMIT PRESENTATION

2ND LEVEL
 04/05/16

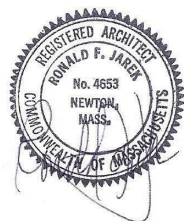

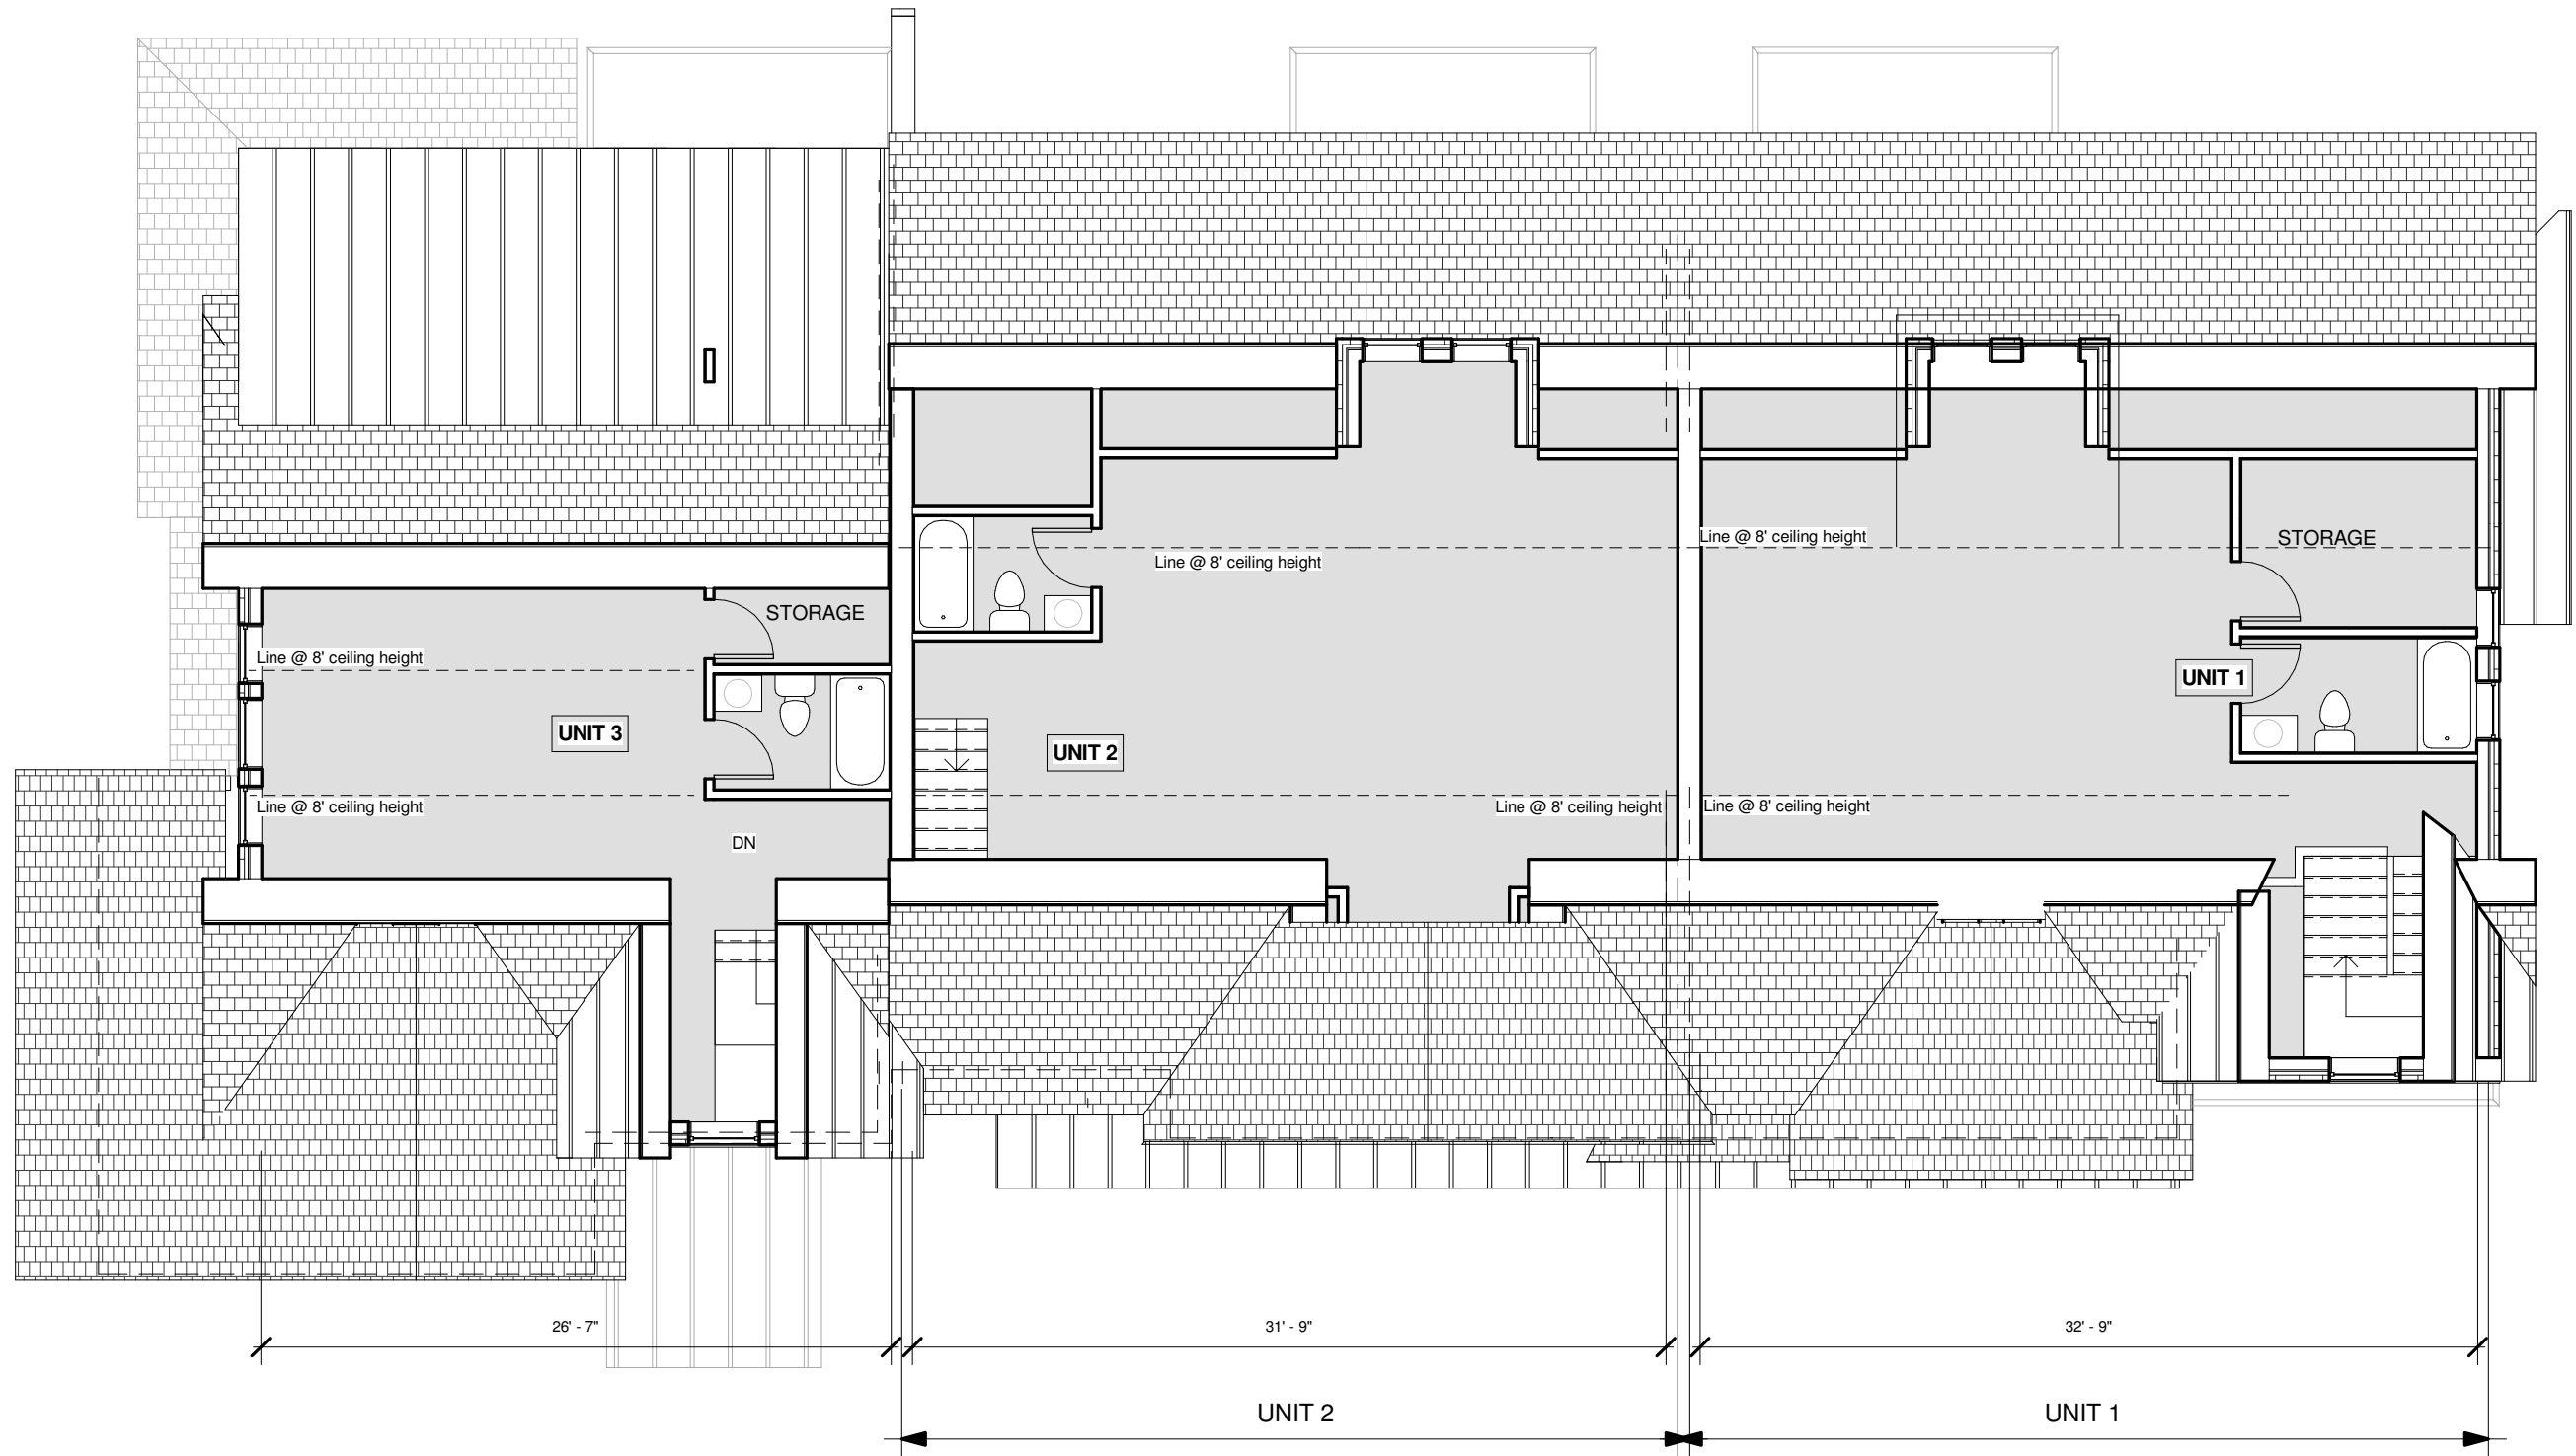

**377 LANGLEY ROAD
SPECIAL PERMIT PRESENTATION**

3RD LEVEL
07/19/16

