

Project: 0820_07 Peabody Office-Newtonville Signage



Address Detail:
 Stencil Cut Letters
 Backed with Solid Plate
 Painted to match BM 2126-40

5mm Solid Plate Accents
 Silver Mirror Polished
 Pin Mounted 2" off Face



External Up Lighting

BOSTON
BUILDING
WRAPS_{INC}



Reference Image:
 Silver Mirror Polished Finish



Main color:
 BM 2126-60 Gray Cloud



Accent Stripes:
 BM 2126-40 Sweatshirt Gray


Client:
 Peabody Office

Project Location:
 287 Newtonville Ave
 Newton, MA

Artist:
 Derek B.



Revision #
 ① ② ③ ④ ⑤ ⑥ ⑦ ⑧ ⑨ ⑩

Date: 11/30/2020 **Drawing No.**
 Scale: 3/32" = 1' 0" **MS2**

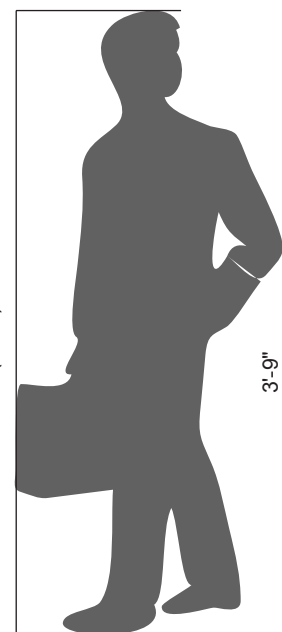


6'-6"
(78.0")

3'-9"
(45.0")

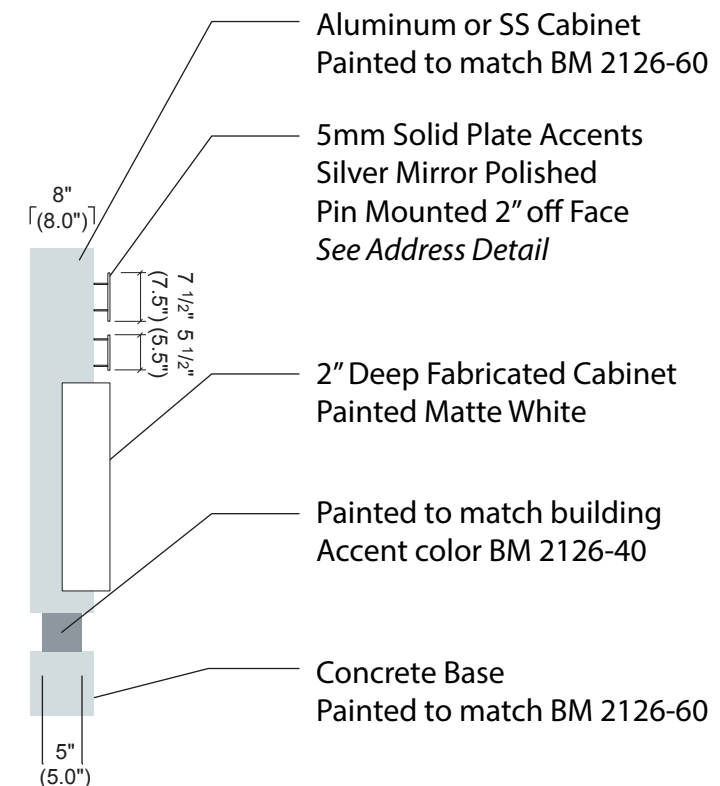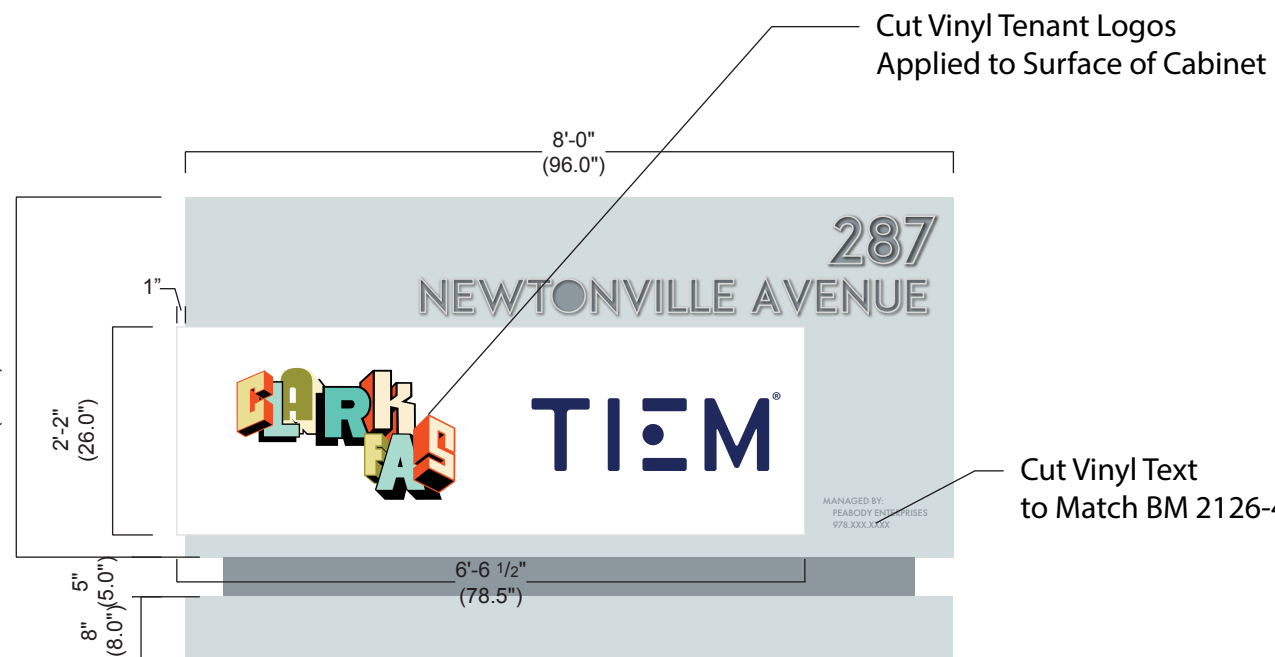

Boston Building Wraps Inc Right to Authorship Credit. Client and/or Commissioner, hereafter referred to as User, and Boston Building Wraps Inc. hereafter referred to as BBWInc. ,agree that when asked, User must properly identify BBWInc. as the creator of artwork for future reproduction. Both parties agree that authorization to proceed with project whether per written estimate or verbal authorization will act as User's naming of BBWInc.; as vendor for said services. User does not have a proactive duty to display BBWInc.'s name together with Work, but User may not seek to mislead others that Work was created by anyone other than BBWInc. User request of BBWInc. to create project relevant drawings, sketches and/or artwork includes only the final, deliverable art, and not any preliminary Work or sketches. In the event of Termination. Either party may terminate the contract at any time through written request. The User shall upon termination pay BBWInc. all unpaid amounts due for Services completed prior to notice of termination.

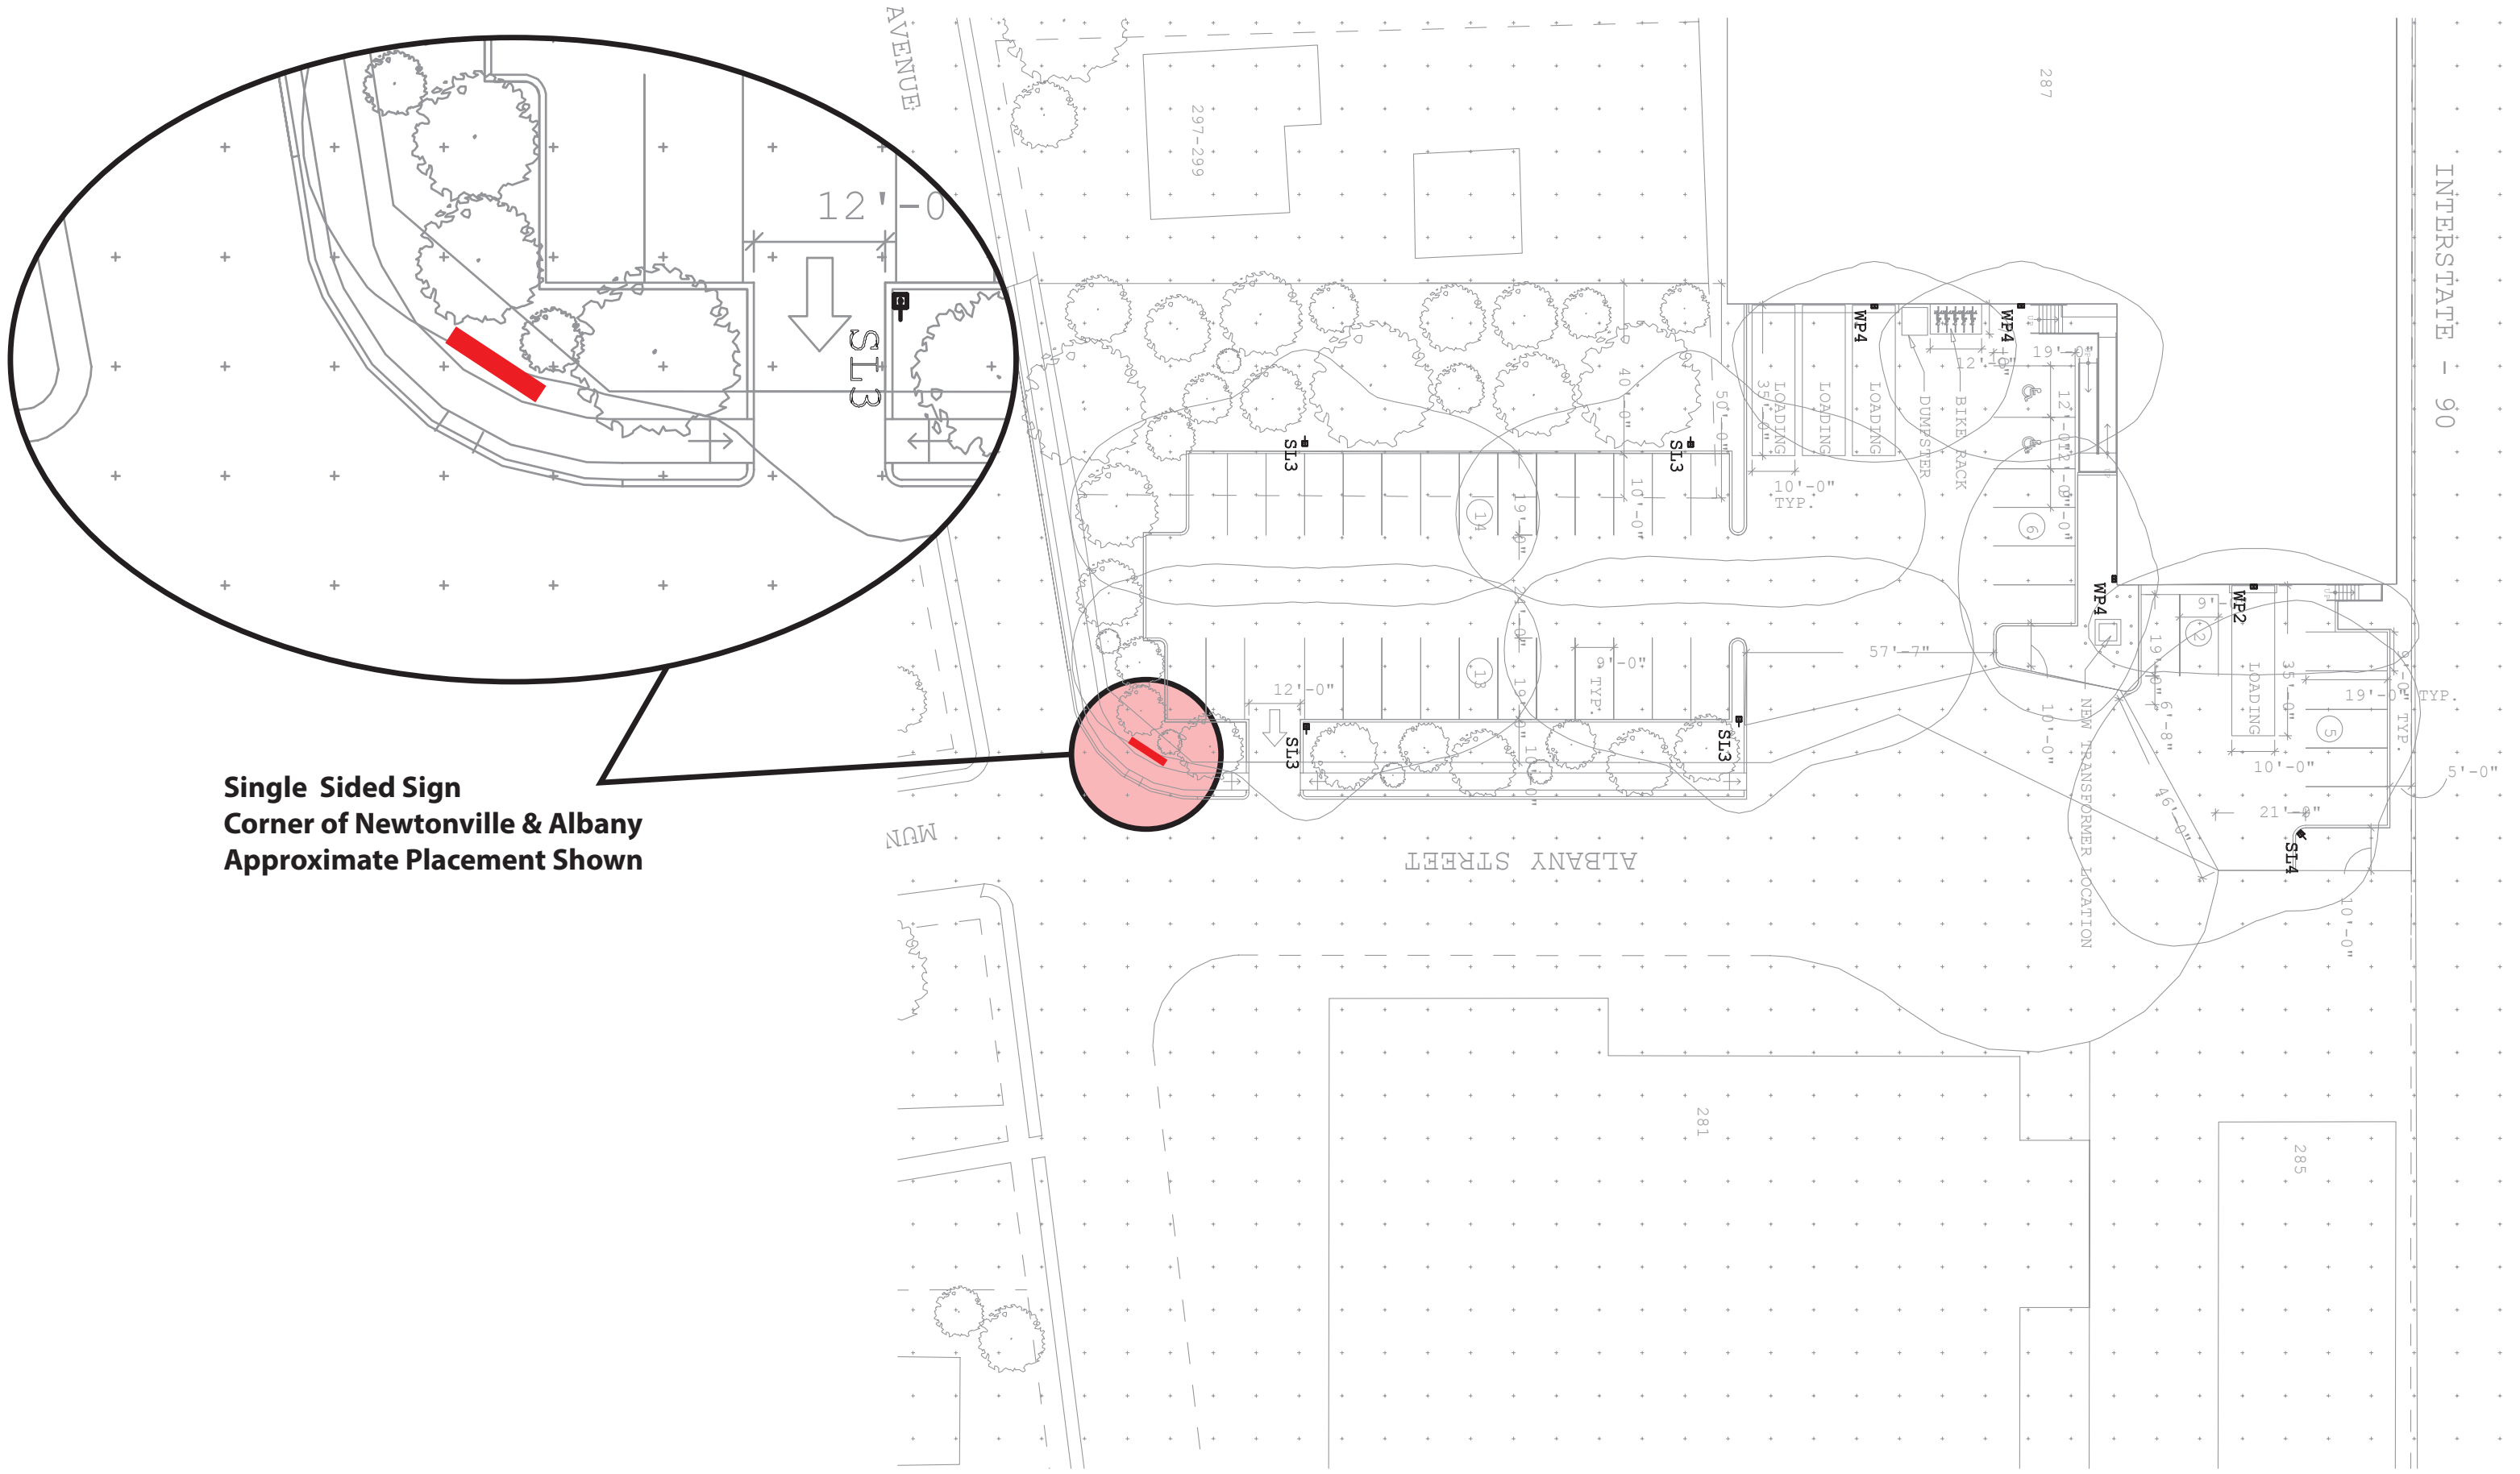

**Single Sided Sign
 Corner of Newtonville & Albany
 Approximate Placement Shown**