


HOMER STREET

NO. OF PARKING SPACES:
EXISTING: 185

EXISTING CONDITIONS

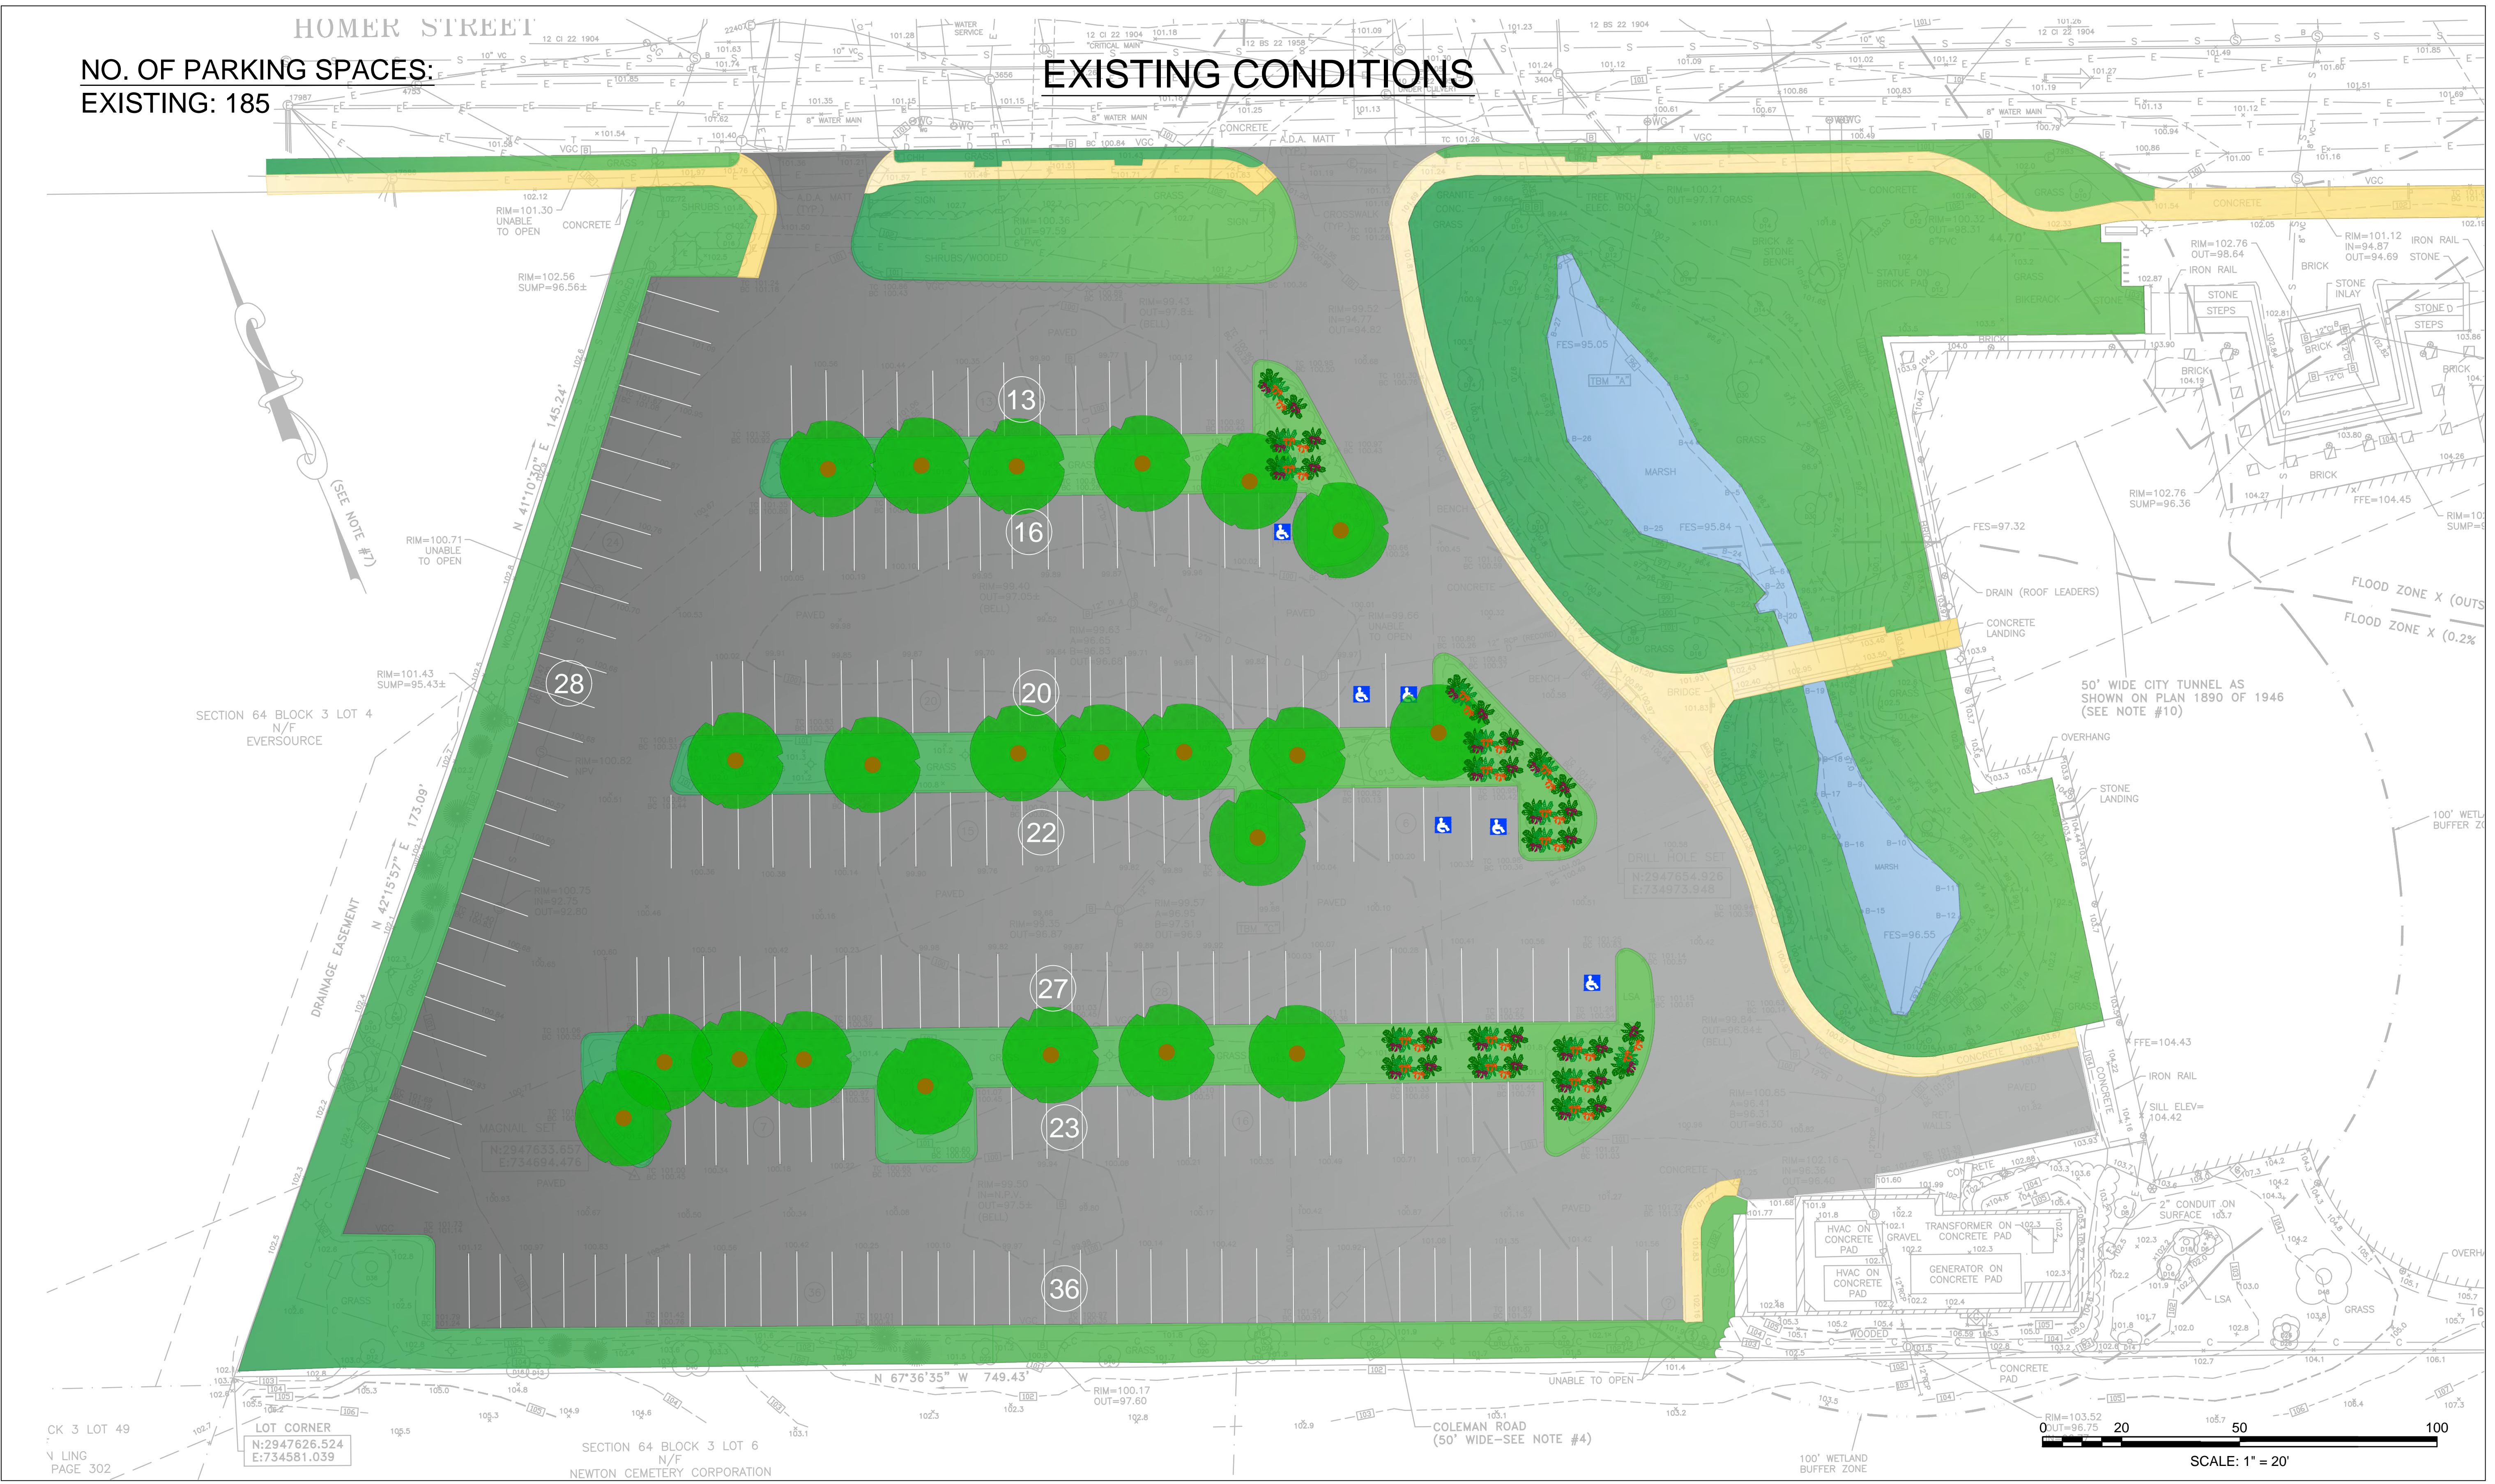

MARK	DATE	DESCRIPTION

Scale	
Date	JULY 2019
Job No.	R326-1605.00
Designed by	
Drawn by	
Checked by	
Approved by	

NEWTON FREE LIBRARY PARKING LOT
NEWTON, MASSACHUSETTS

Sheet No.
0
AS NOTED

THIS LINE IS ONE INCH LONG WHEN PLOTTED AT FULL SCALE ON A 22" X 34" DRAWING