


HOMER STREET

NO. OF PARKING SPACES:
 EXISTING: 185
 PROPOSED: 206 (+21)

ALTERNATIVE 3

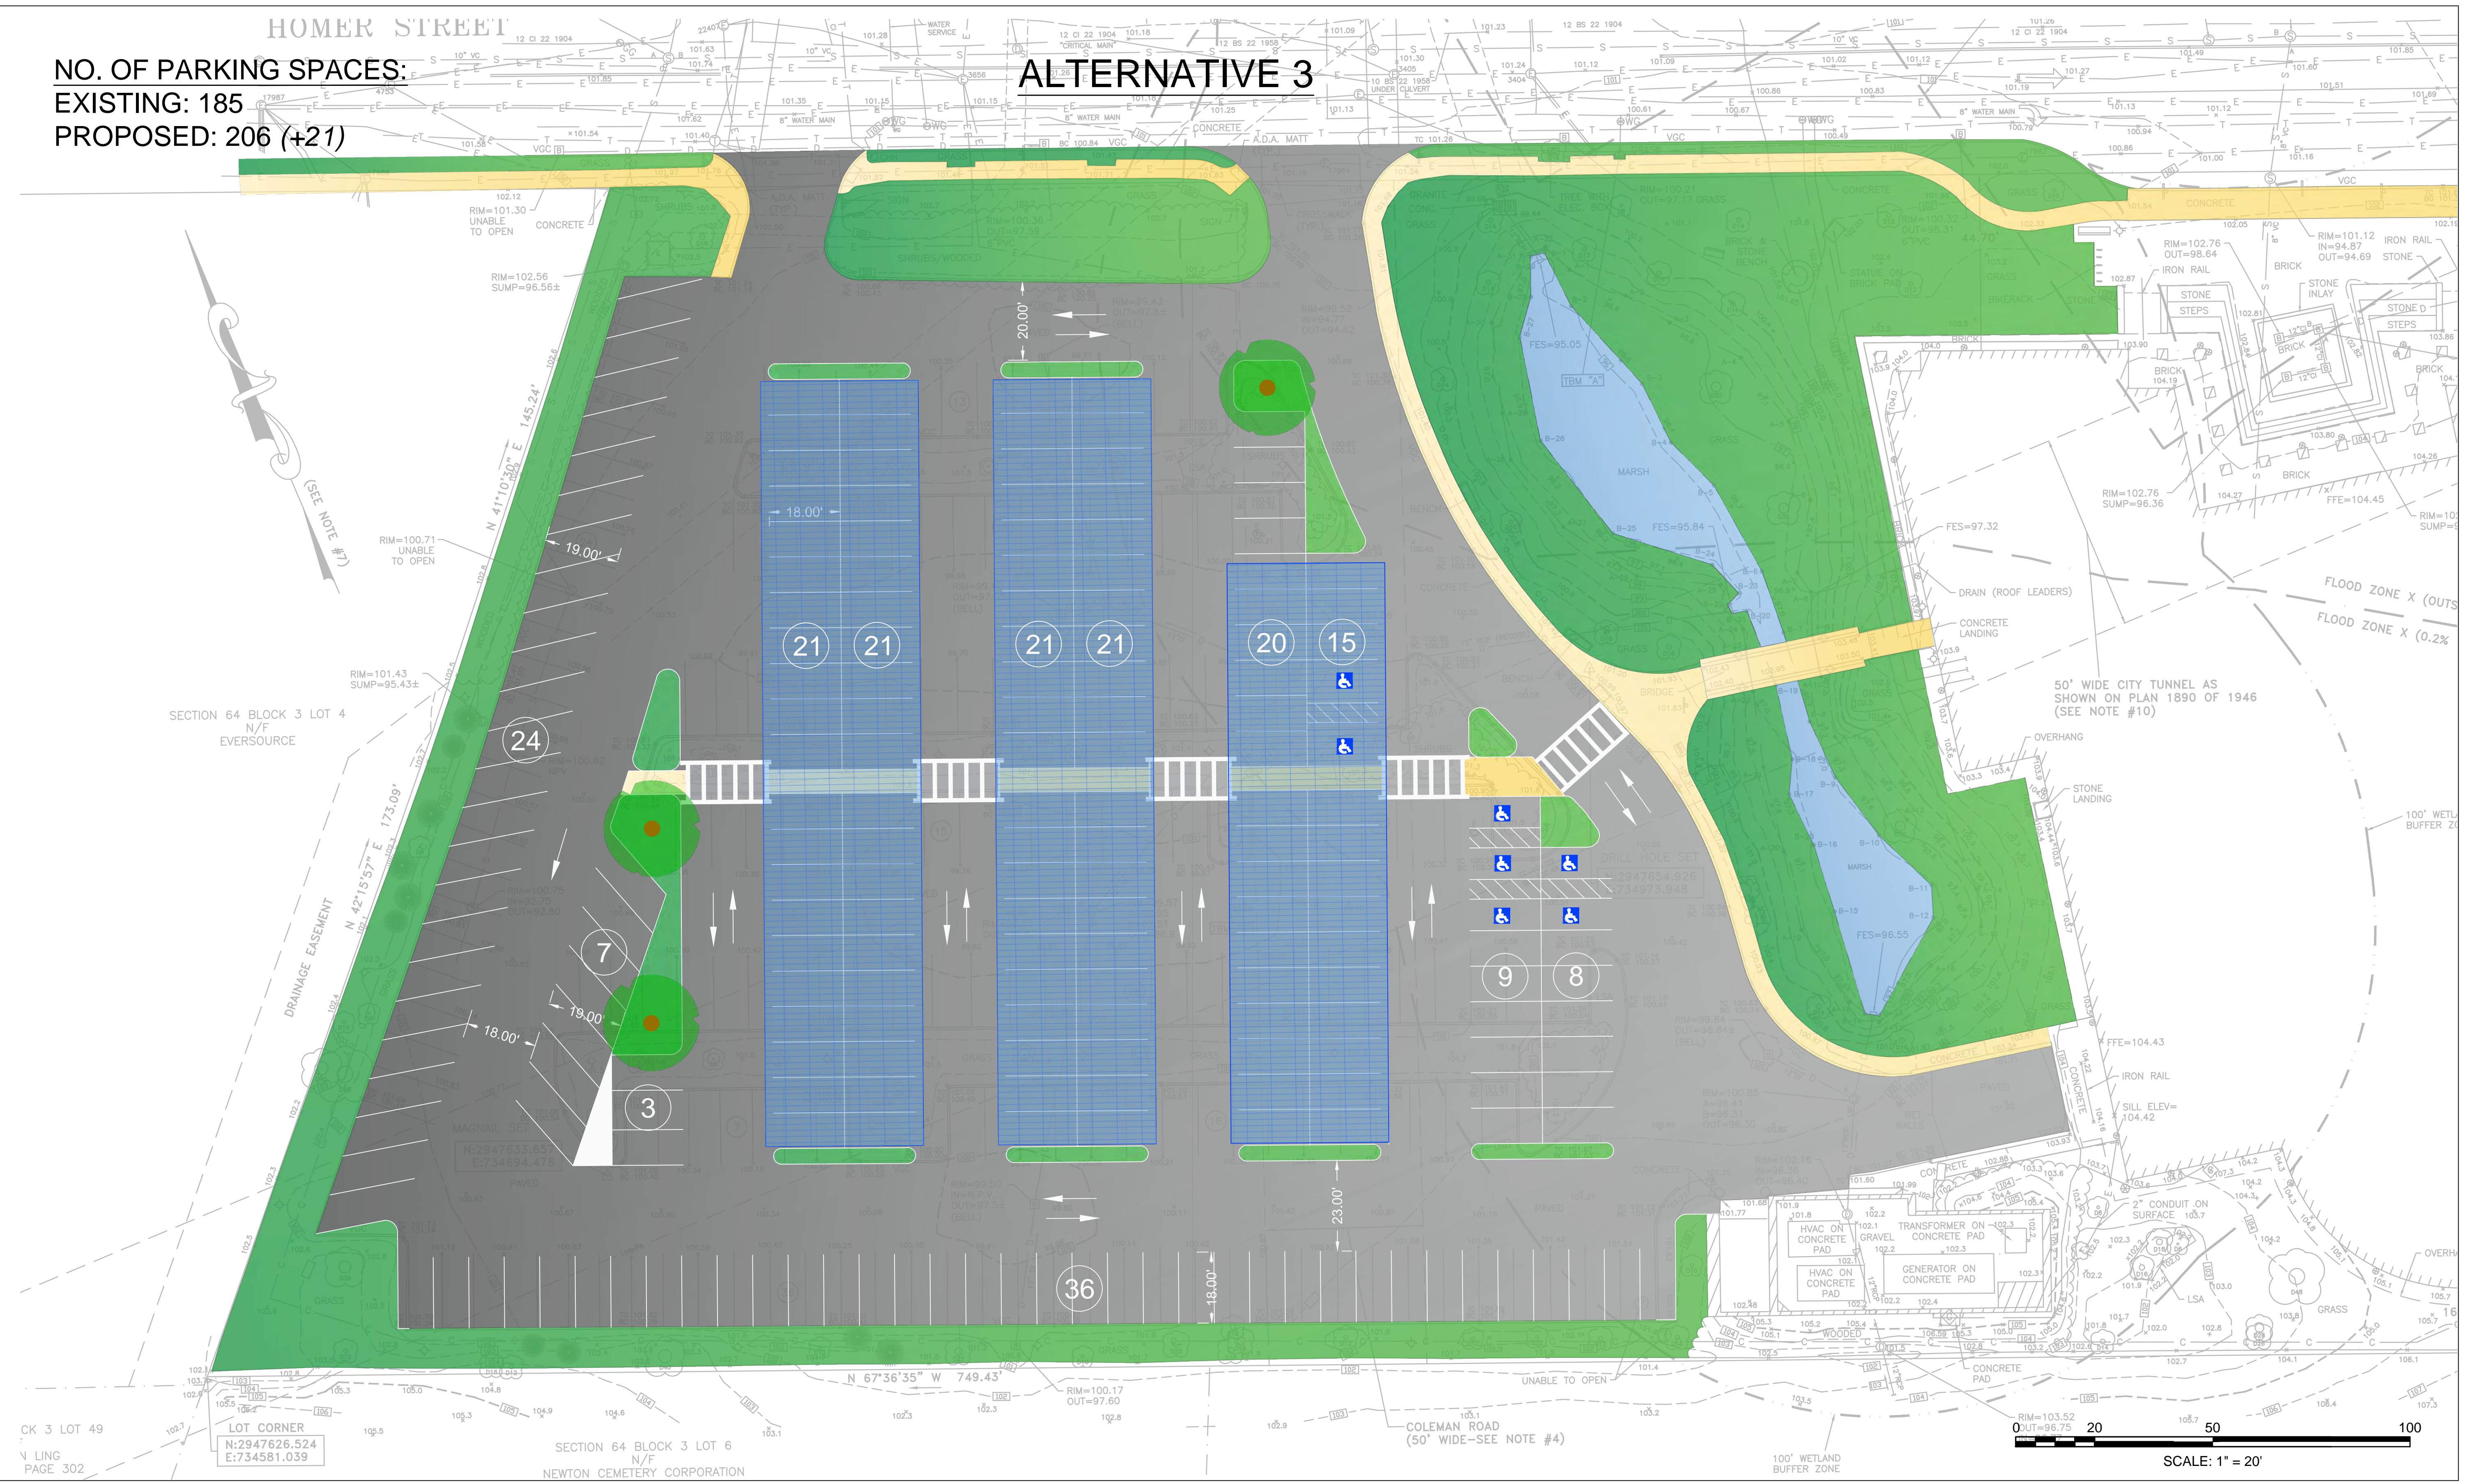

Drawing file: \\psps-dc-2012\Projects\Newton\326-1602\Newton - Free Library Parking Lot\CADD\REF\Prop_Concept3.dwg Plot Date: 01/02/2019 03:39pm



MARK	DATE	DESCRIPTION

Scale	
Date	JULY 2019
Job No.	R326-1605.00
Designed by	
Drawn by	
Checked by	
Approved by	

NEWTON FREE LIBRARY PARKING LOT
 NEWTON, MASSACHUSETTS

Sheet No. **3**
 AS NOTED

THIS LINE IS ONE INCH LONG WHEN PLOTTED AT FULL SCALE ON A 22" X 34" DRAWING