




217115_parking2.dwg (2/2021)

LEGEND

BUILDING	
PROPERTY LINE W/ BEARING DISTANCE	
CONTOUR	
STOCKADE FENCE	
CHAINLINK FENCE	
PICKET FENCE	

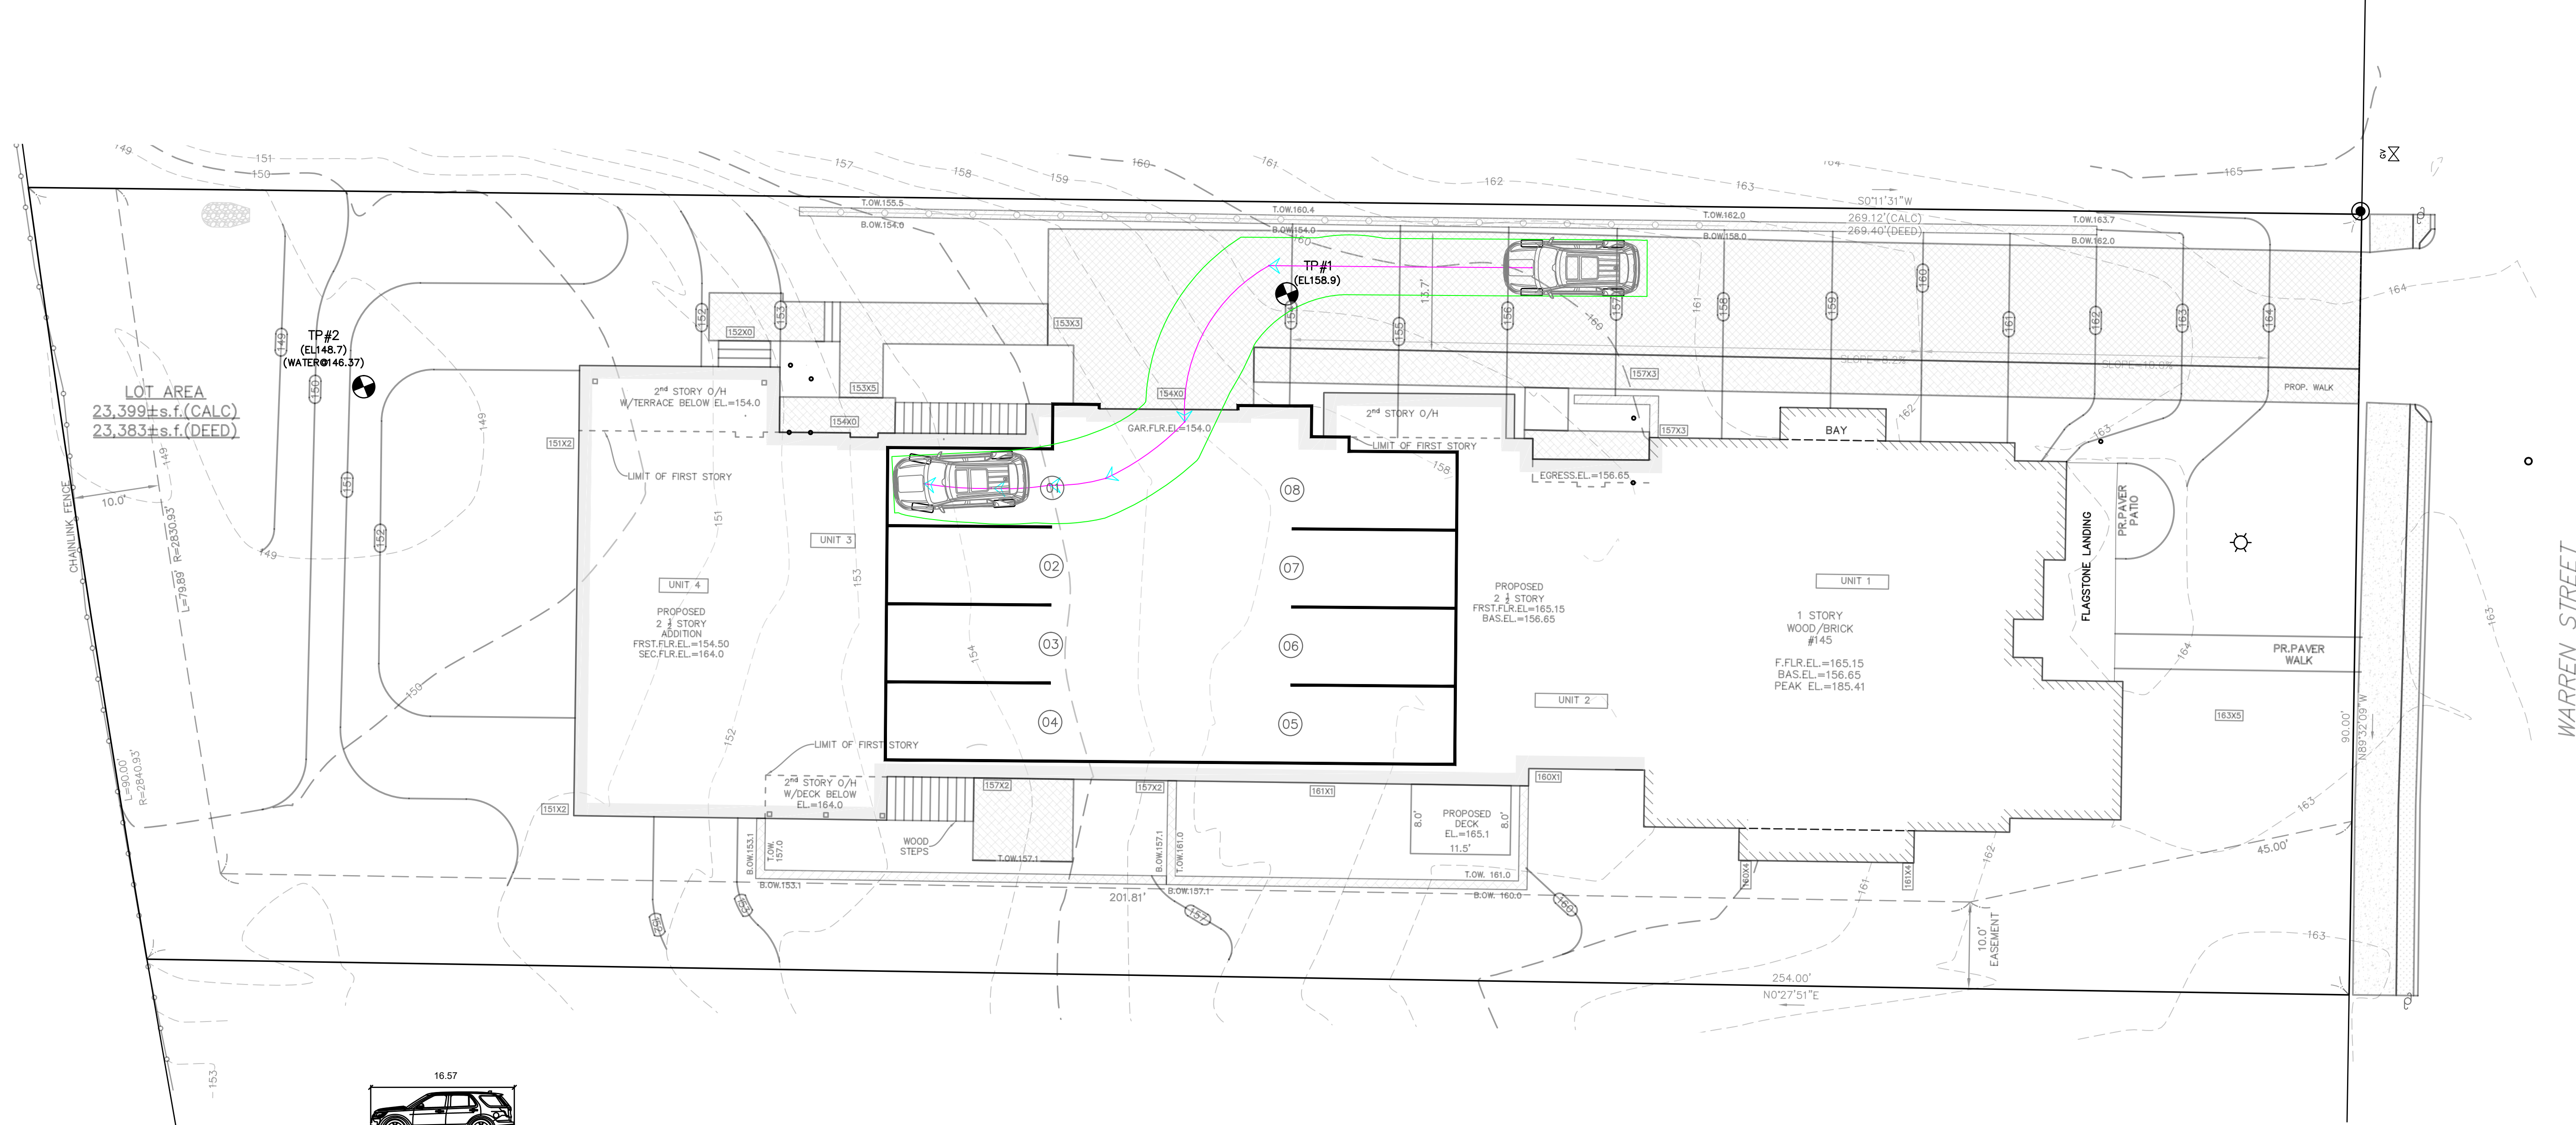

LOT AREA
23,399±s.f.(CALC)
23,383±s.f.(DEED)

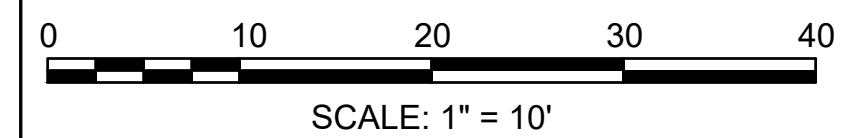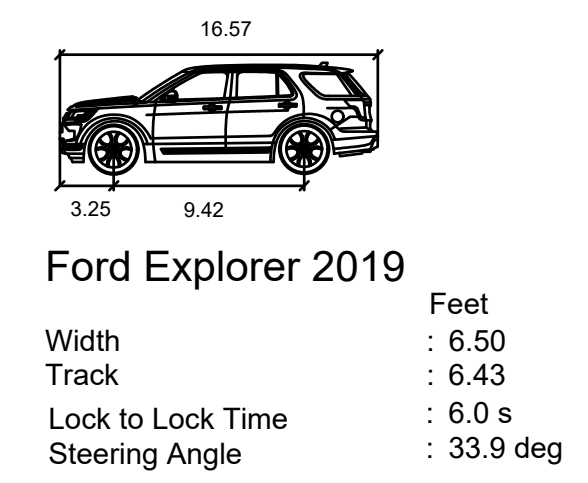

TURNING RADIUS PLAN
NEWTON, MASSACHUSETTS
SHOWING PROPOSED CONDITIONS AT
#145 WARREN STREET
SCALE: 1in.=10ft. DATE: FEBRUARY 25, 2021

PROJECT: 217115




LAND SURVEYORS - CIVIL ENGINEERS.
132 ADAMS STREET 2ND FLOOR SUITE 3
NEWTON, MA 02458
(617) 332-8271

© 2020 VTP ASSOCIATES, INC.

217115_parking2.dwg (2/2021)

LEGEND


BUILDING	
PROPERTY LINE W/ BEARING DISTANCE	
CONTOUR	
STOCKADE FENCE	
CHAINLINK FENCE	
PICKET FENCE	

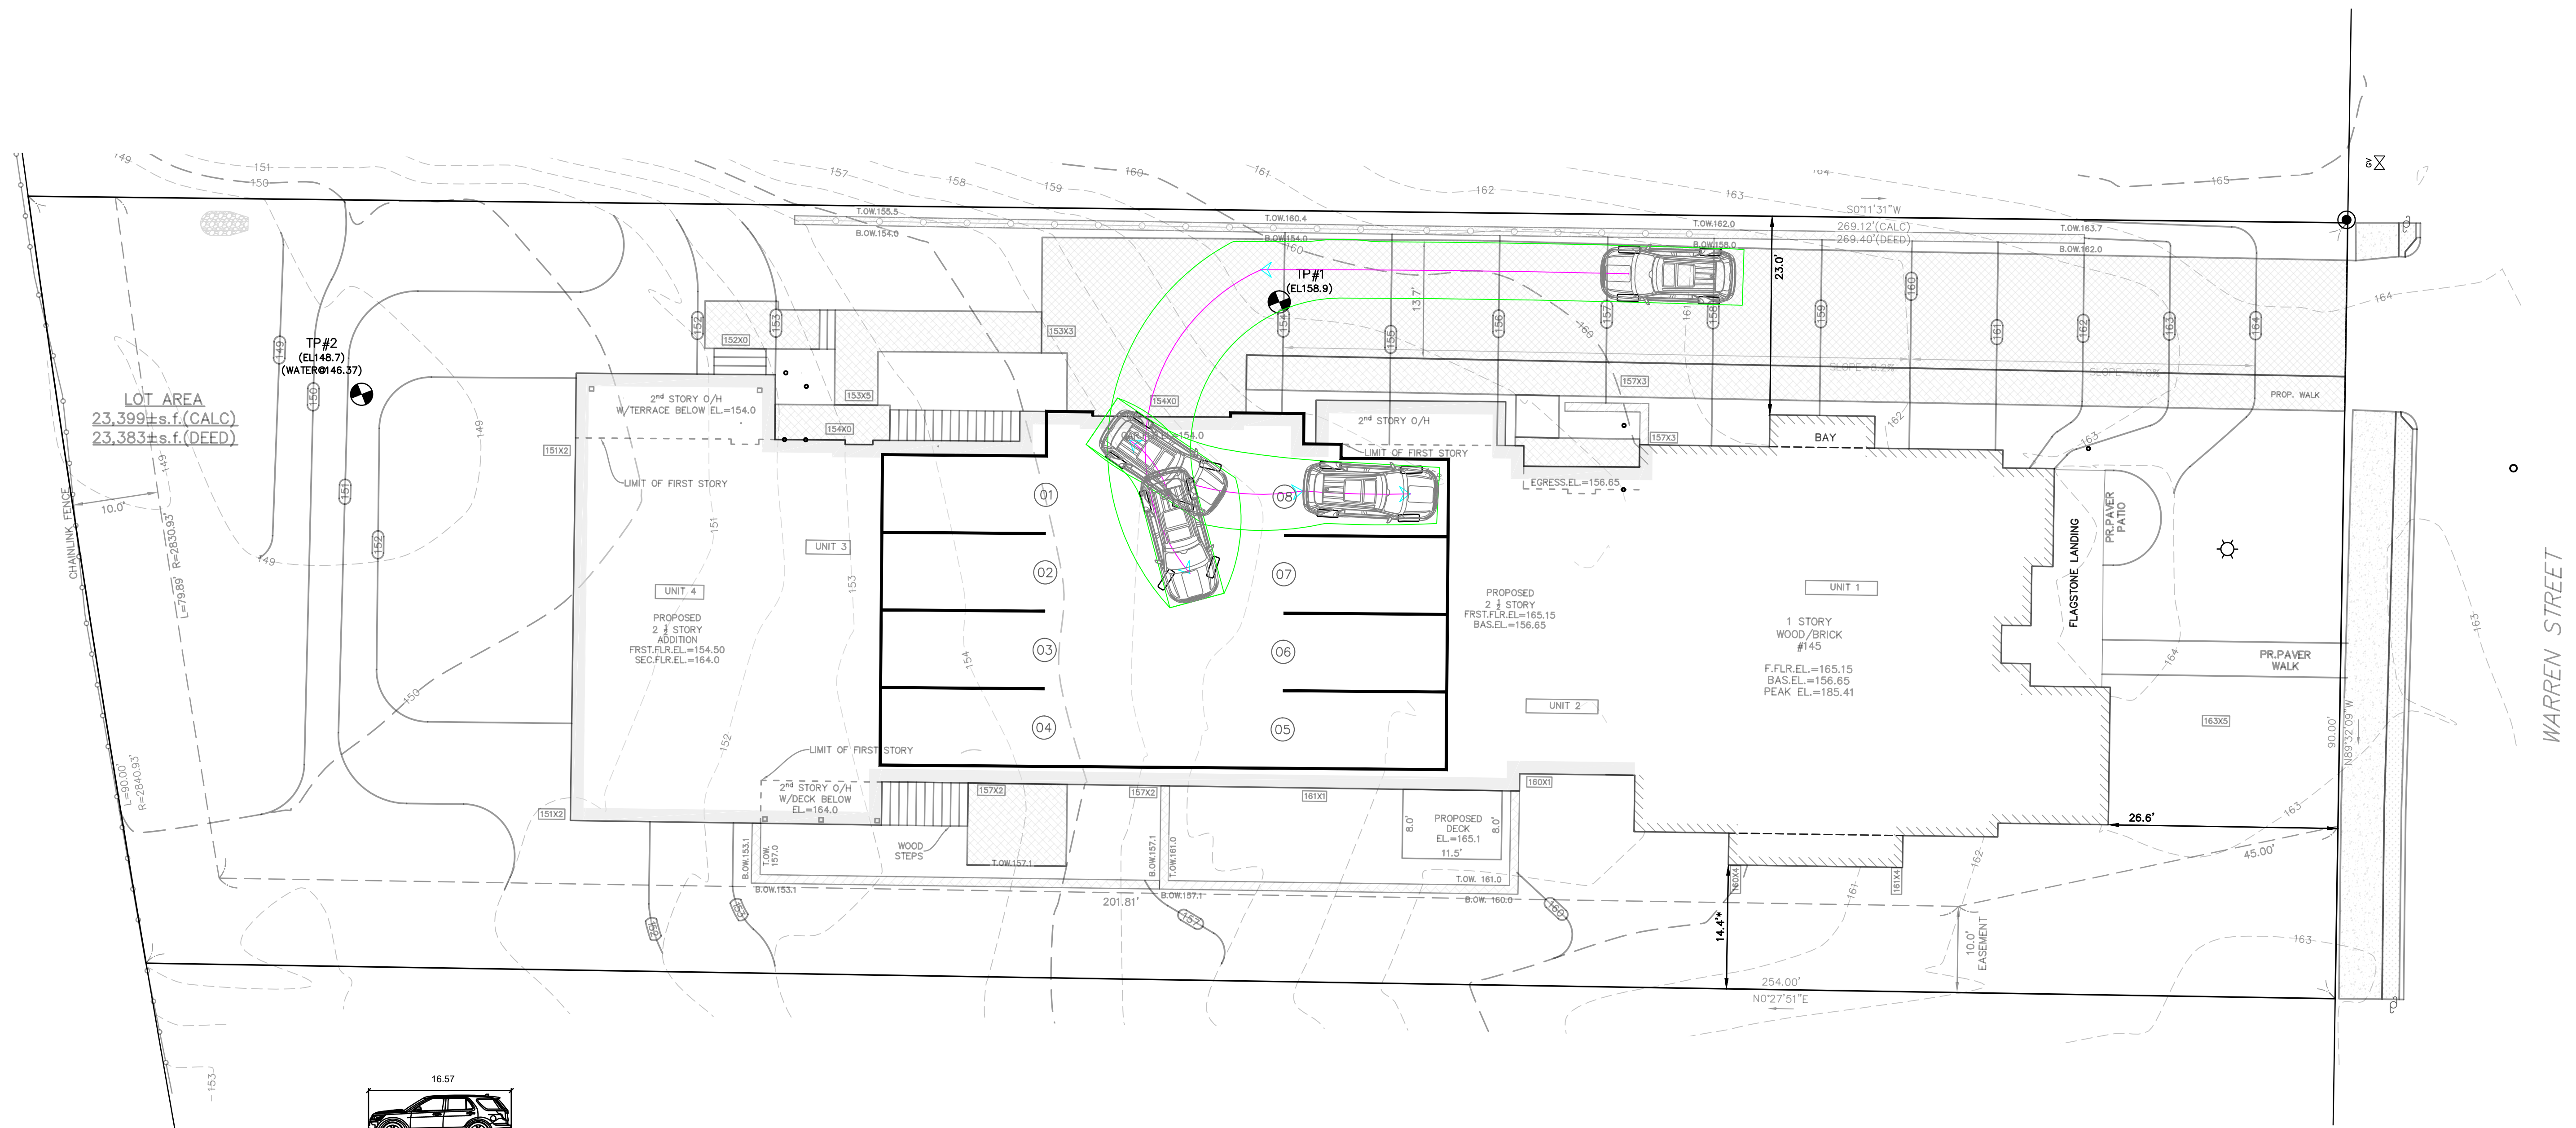

LOT AREA
23,399±s.f.(CALC)
23,383±s.f.(DEED)


TP#2
(EL.46.7)
(WATER#146.37)

TP#1
(EL.158.9)

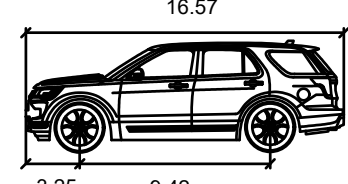

Ford Explorer 2019

Width	: 6.50
Track	: 6.43
Lock to Lock Time	: 6.0 s
Steering Angle	: 33.9 deg

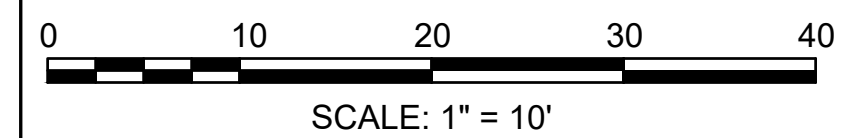

TURNING RADIUS PLAN
NEWTON, MASSACHUSETTS
SHOWING PROPOSED CONDITIONS AT
#145 WARREN STREET
SCALE: 1in.=10ft. DATE: FEBRUARY 25, 2021

PROJECT: 217115




LAND SURVEYORS - CIVIL ENGINEERS.
132 ADAMS STREET 2ND FLOOR SUITE 3
NEWTON, MA 02458
(617) 332-8271

217115_parking2.dwg (2/2021)


LEGEND

BUILDING	
PROPERTY LINE W/ BEARING DISTANCE	
CONTOUR	
STOCKADE FENCE	
CHAINLINK FENCE	
PICKET FENCE	

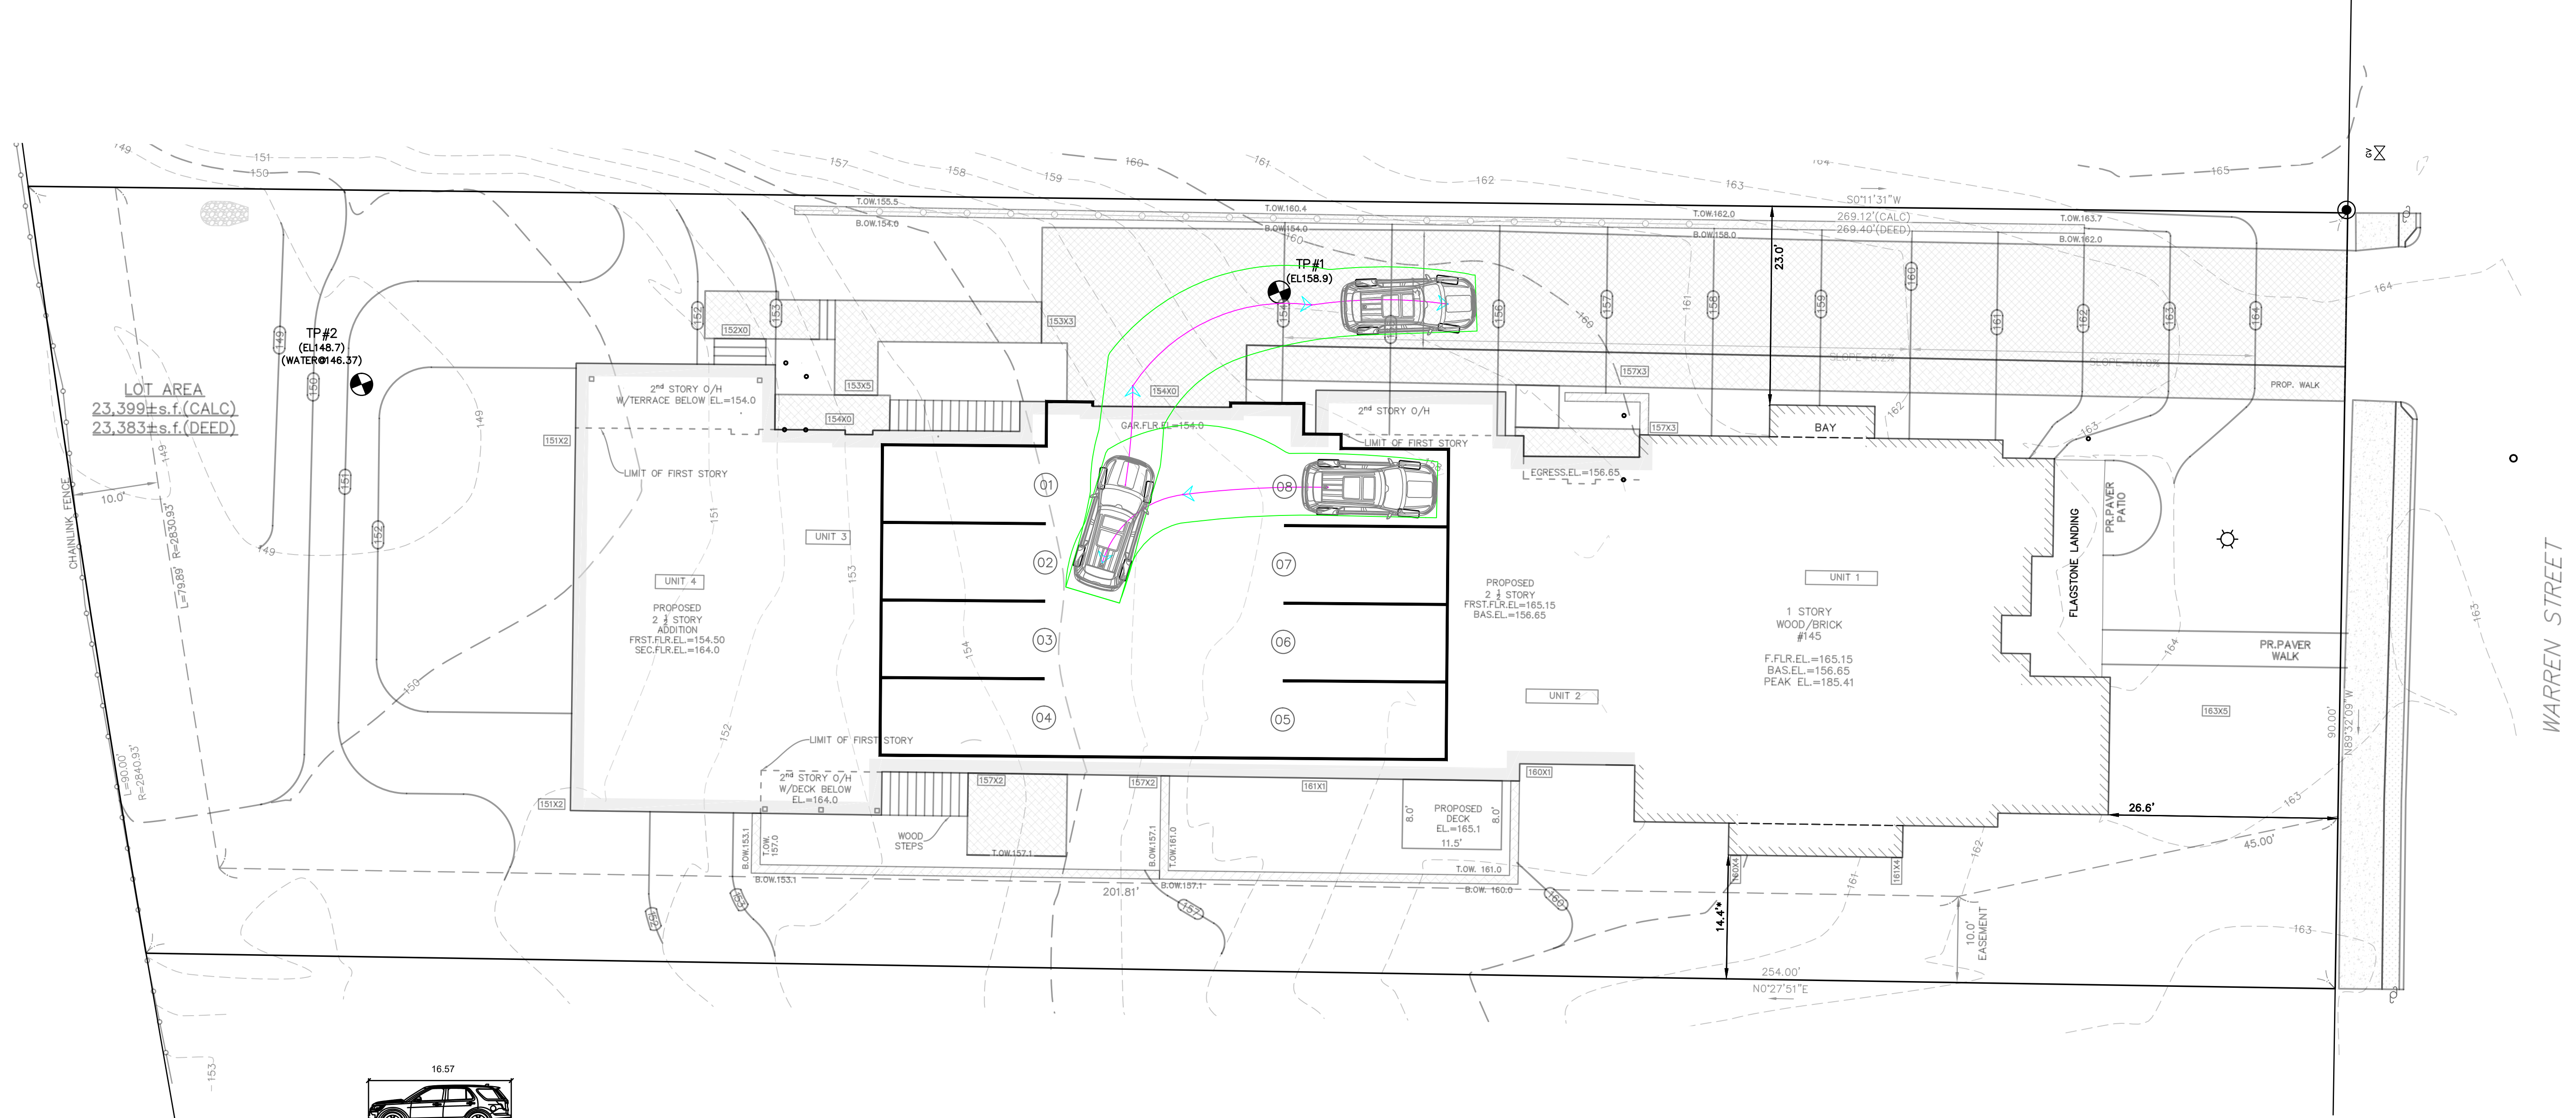

Ford Explorer 2019

Width	: 6.50
Track	: 6.43
Lock to Lock Time	: 6.0 s
Steering Angle	: 33.9 deg

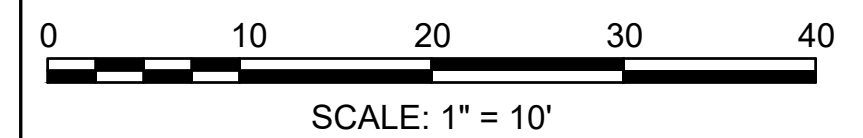

TURNING RADIUS PLAN
 NEWTON, MASSACHUSETTS
 SHOWING PROPOSED CONDITIONS AT
 #145 WARREN STREET
 SCALE: 1in.=10ft. DATE: FEBRUARY 25, 2021




PROJECT: 217115
VTP
 ASSOCIATES
 INC.

LAND SURVEYORS - CIVIL ENGINEERS.
 132 ADAMS STREET 2ND FLOOR SUITE 3
 NEWTON, MA 02458
 (617) 332-8271

217115_parking2.dwg (2/2021)

LEGEND

BUILDING	
PROPERTY LINE W/ BEARING DISTANCE	
CONTOUR	
STOCKADE FENCE	
CHAINLINK FENCE	
PICKET FENCE	

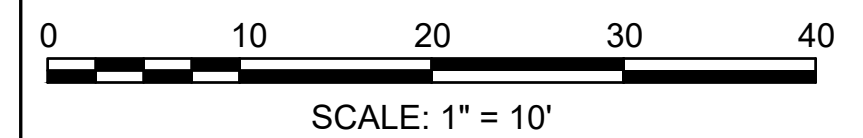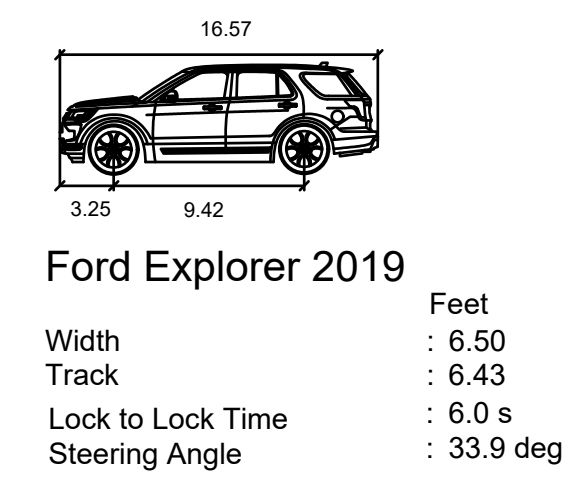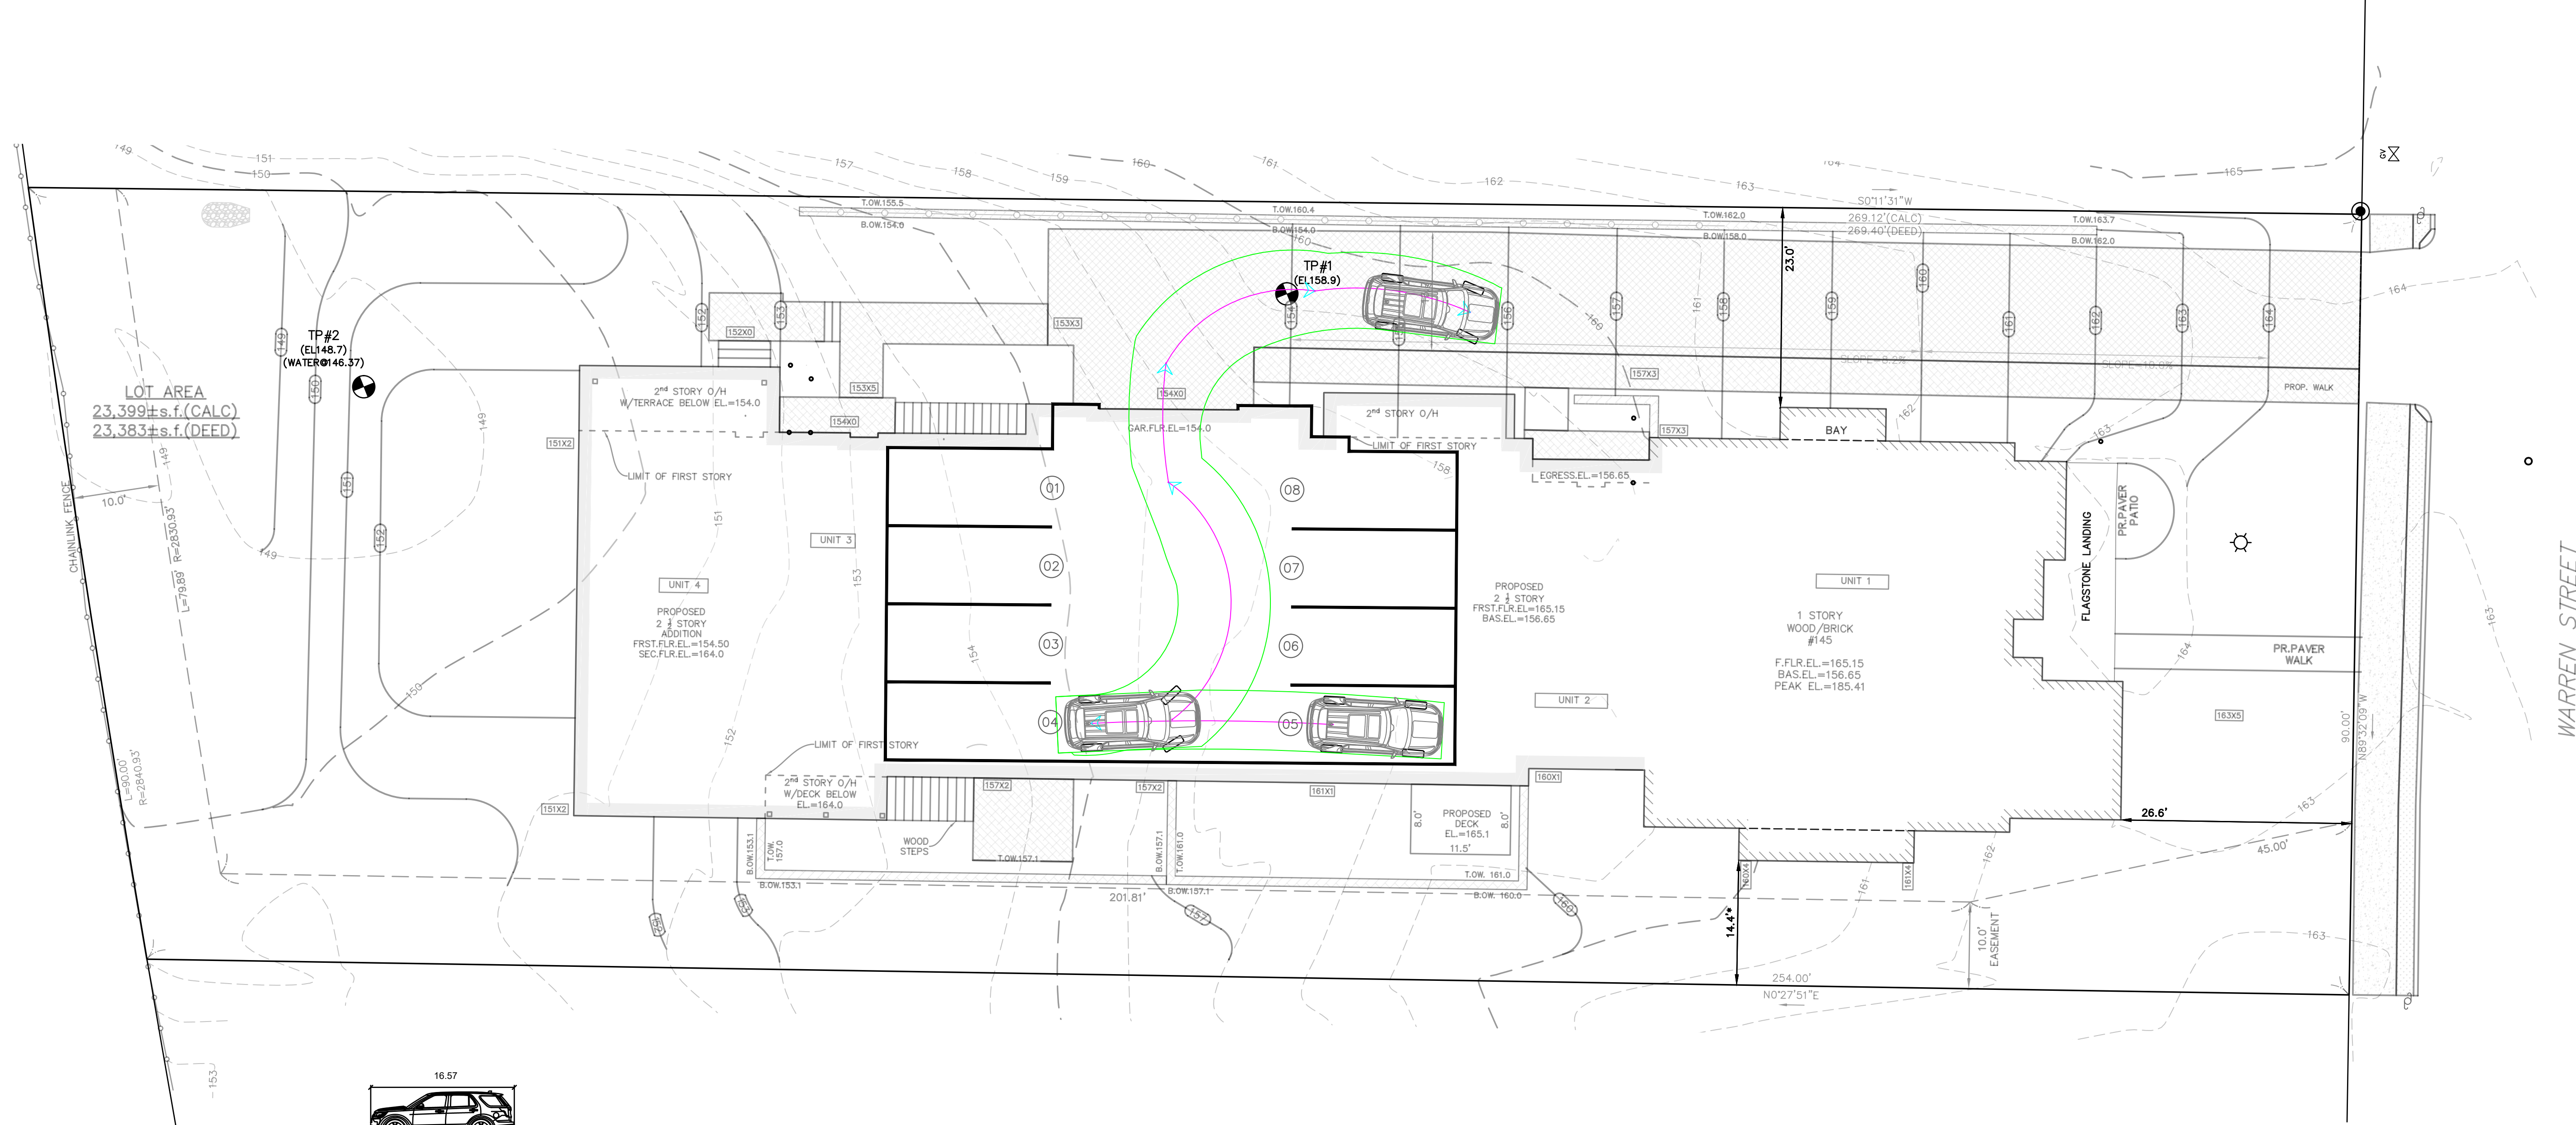

TURNING RADIUS PLAN
 NEWTON, MASSACHUSETTS
 SHOWING PROPOSED CONDITIONS AT
 #145 WARREN STREET
 SCALE: 1in.=10ft. DATE: FEBRUARY 25, 2021

PROJECT: 217115



LAND SURVEYORS - CIVIL ENGINEERS.
 132 ADAMS STREET 2ND FLOOR SUITE 3
 NEWTON, MA 02458
 (617) 332-8271